



1- Elevation - Internal South - EWS Referenced Elevation
Scale 1 : 100

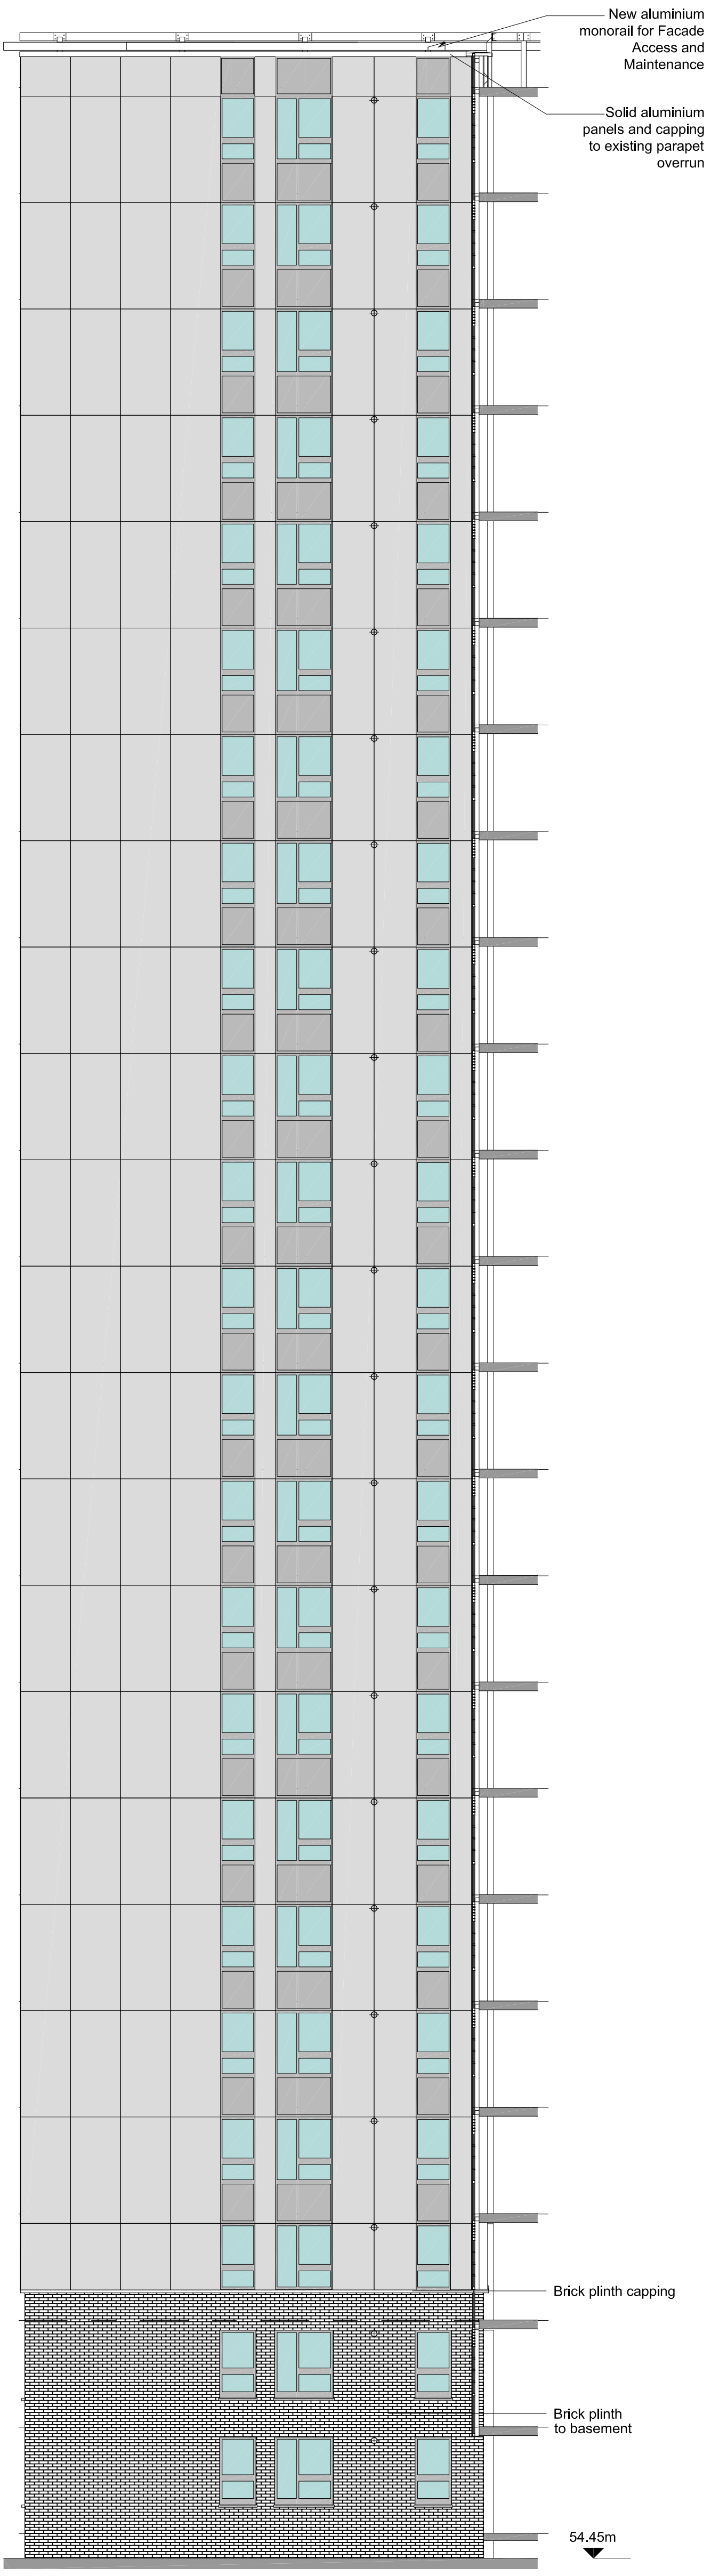

2- Elevation - Internal North - EWS Referenced Elevation
Scale 1 : 100

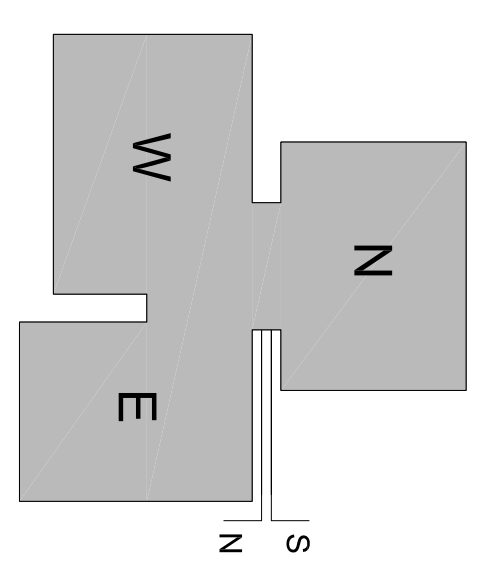

THIS DRAWING AND THE INFORMATION IT CONTAINS ARE THE PROPERTY OF AND/ FACADE ENGINEERING. DESIGN RISKS AND ASSUMPTIONS ARE PART OF THE ODM RISK REGISTER. READ THIS DRAWING IN CONJUNCTION TO THE ODM RISK REGISTER. NOTE: DIMENSIONS SHOWN ARE NOMINAL. TO BE VERIFIED BY SURVEY INFORMATION. INTENT ONLY AND IS NOT FOR CONSTRUCTION. LEVELS FOR BURNHAM SHOWN FOR REFERENCE.

| Rev | Date | By | Cmd | Appd |
|-----|----------|----|-----|------|
| 01 | 27.07.18 | | | |
| 00 | 15.03.18 | | | |

13 Fitzroy Square, London, W1T 4BE
T +44(0)21 213 3000 F +44(0)21 213 3001
www.afacade.com

Client
London Borough of Camden

Project Title
Chalcots Estate
London

Drawing Title
Dorney Tower
Proposed Elevations with monorail
Internal North and South

Scale at A1
1 : 100

Role
Facade Engineering

Speciality
Planning

App Job No
259493

Name
259493-ARUP-T2-ZZ-DR-VC-3216

Rev
01