


Site Section Key Plan

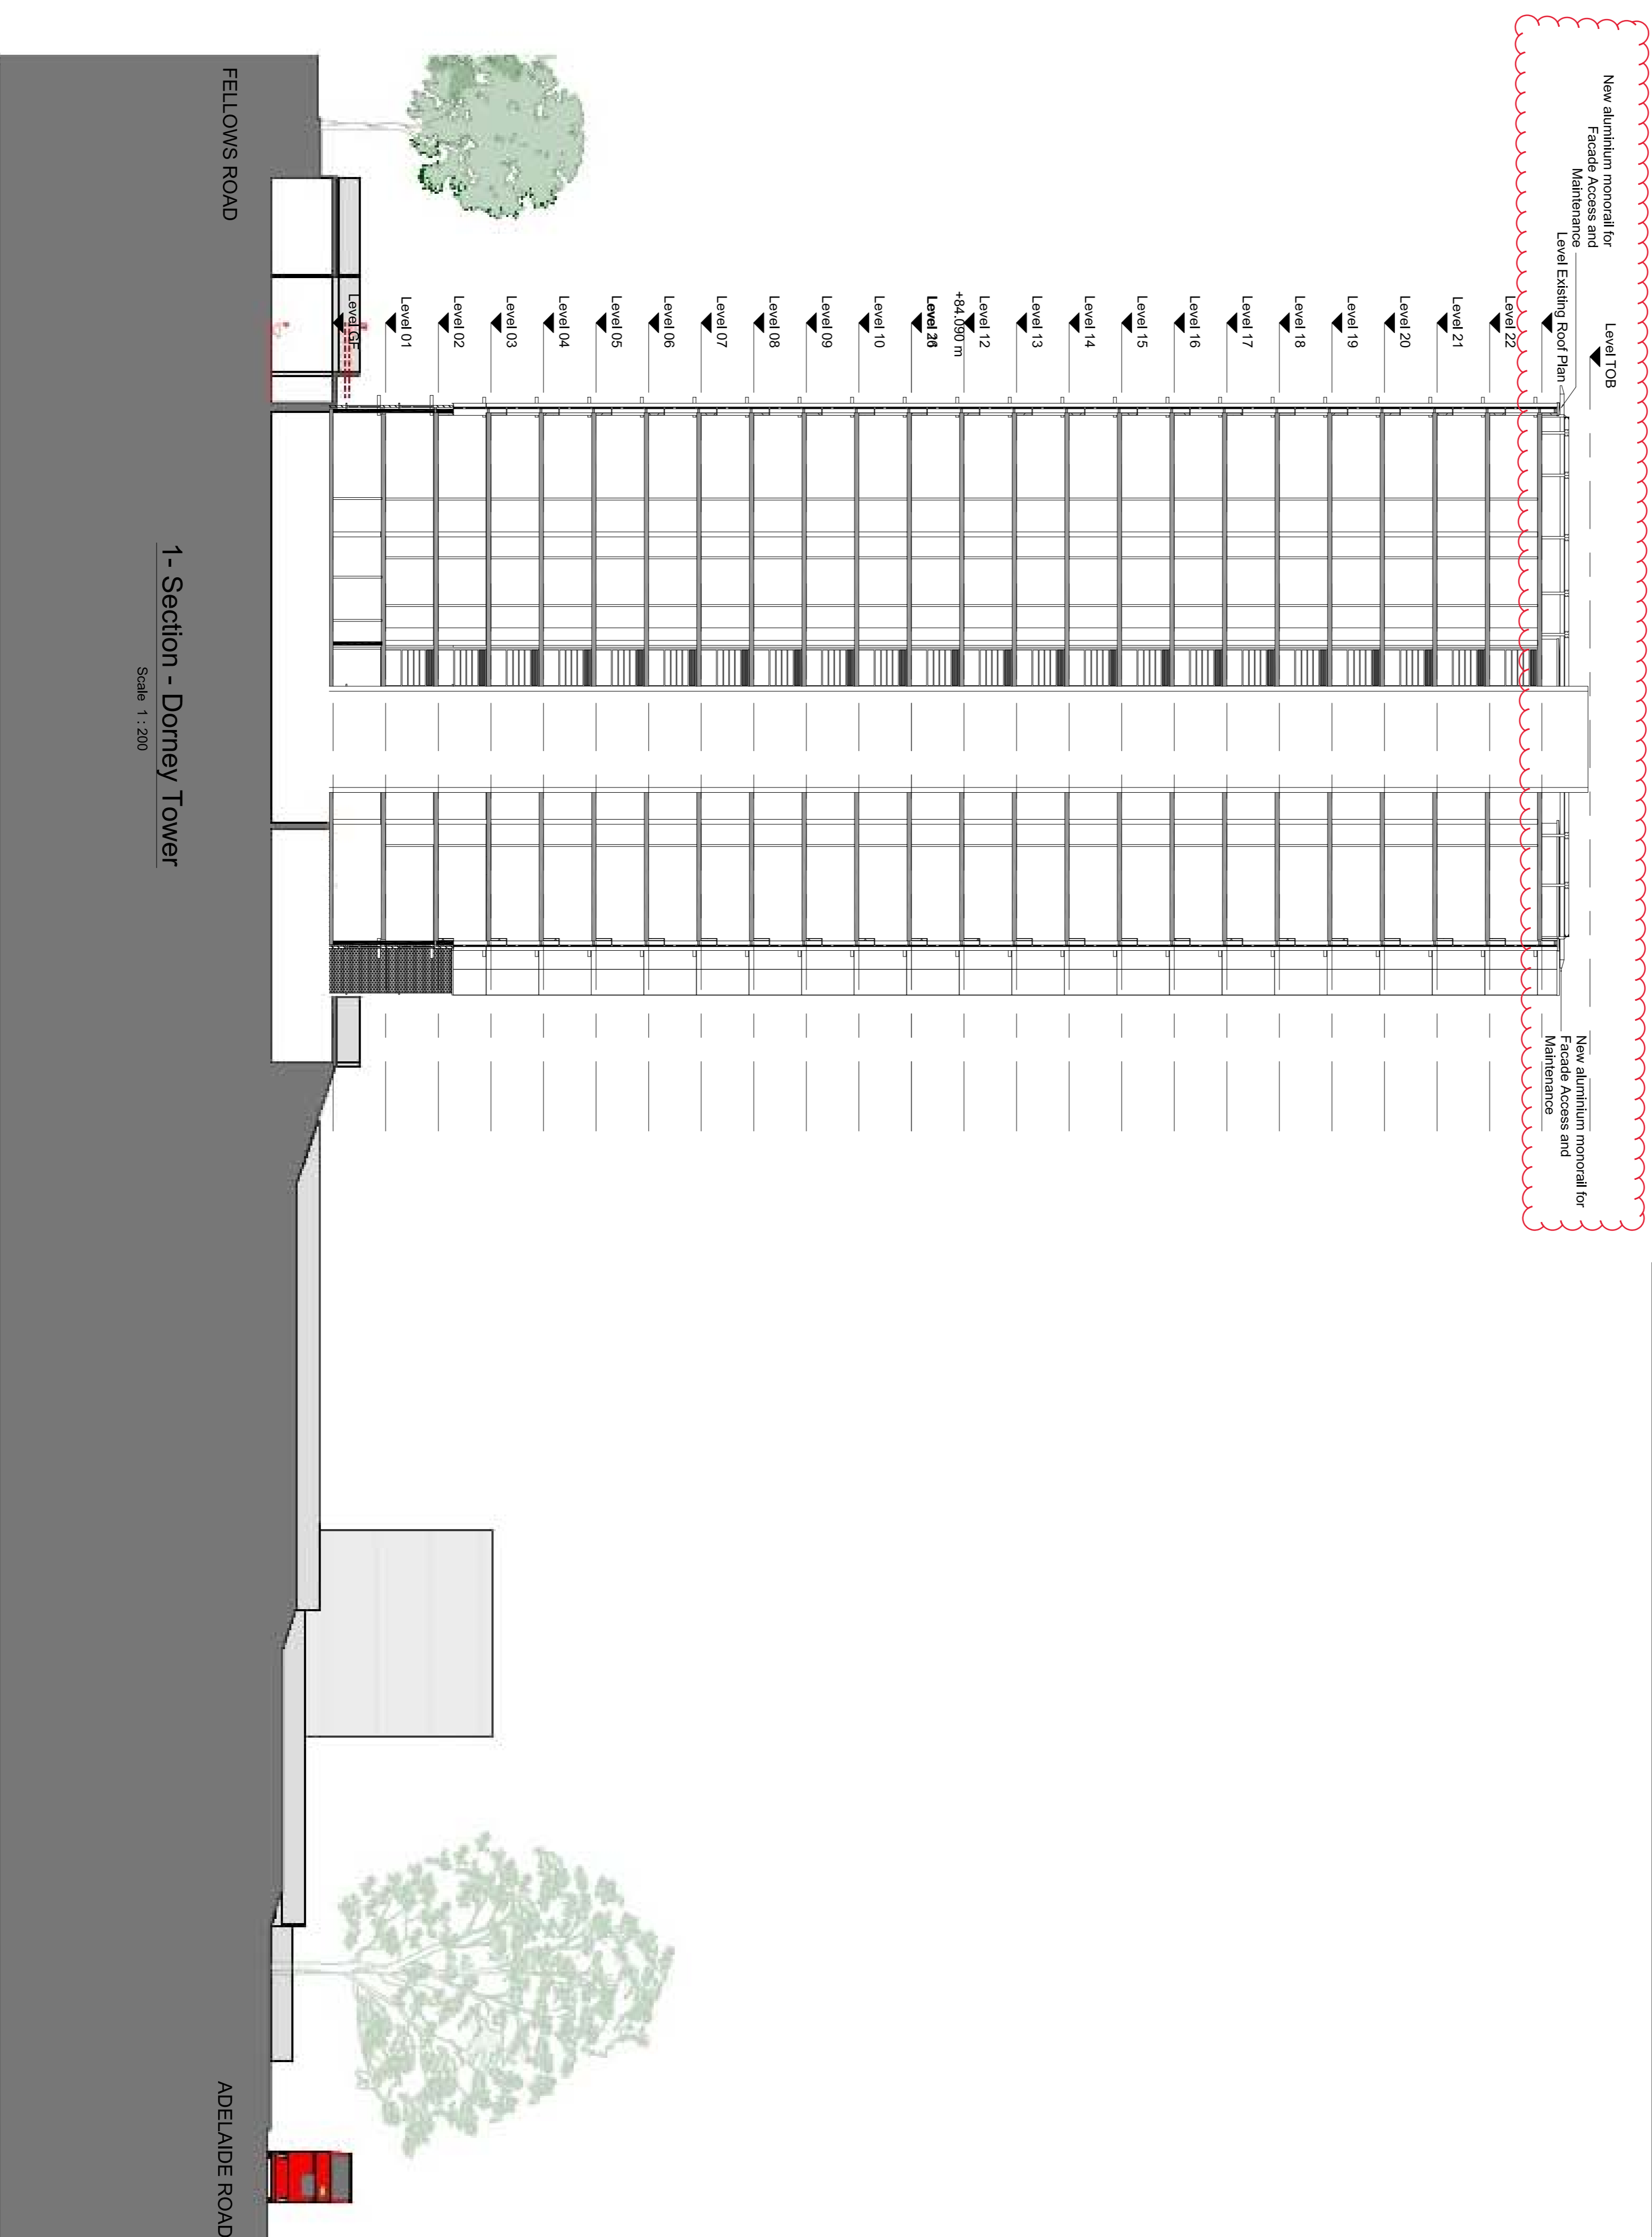

1 - Section - Dorney Tower

Scale 1 : 200

THIS DRAWING AND THE INFORMATION IT CONTAINS ARE THE PROPERTY OF ARUP FACADE ENGINEERING. DESIGN RISKS AND ASSUMPTIONS ARE PART OF THE CDM RISK REGISTER. READ THIS DRAWING IN CONJUNCTION TO THE CDM RISK REGISTER. THE DRAWING CONTENT REFLECTS THE DESIGN INTENT ONLY AND IS NOT FOR CONSTRUCTION. NOTE: DIMENSIONS SHOWN ARE NOMINAL. TO BE VERIFIED BY SURVEY INFORMATION. LEVELS FOR BURHAM SHOWN FOR REFERENCE.

| | | | | |
|-----|----------|----|-----|------|
| 01 | 27.07.18 | | | |
| 00 | 15.03.18 | | | |
| Rev | Date | By | Cmd | Appd |

ARUP

13 Finsbury Square, London, W1P 4AE
 T +44(0)20 7461 2131 F +44(0)20 7461 2130
 www.arup.com

Client
 London Borough of Camden

Project Title
 Chalcois Estate
 London

Drawing Title
 Dorney Tower
 Site Section with monorail

Scale at A1 1 : 200
 Role Facade Engineering
 Specialty Planning
 Arup Job No 259493
 Name 259493-ARUP-T2-ZZ-DR-VC-3101
 Rev 01