


Site Section Key Plan

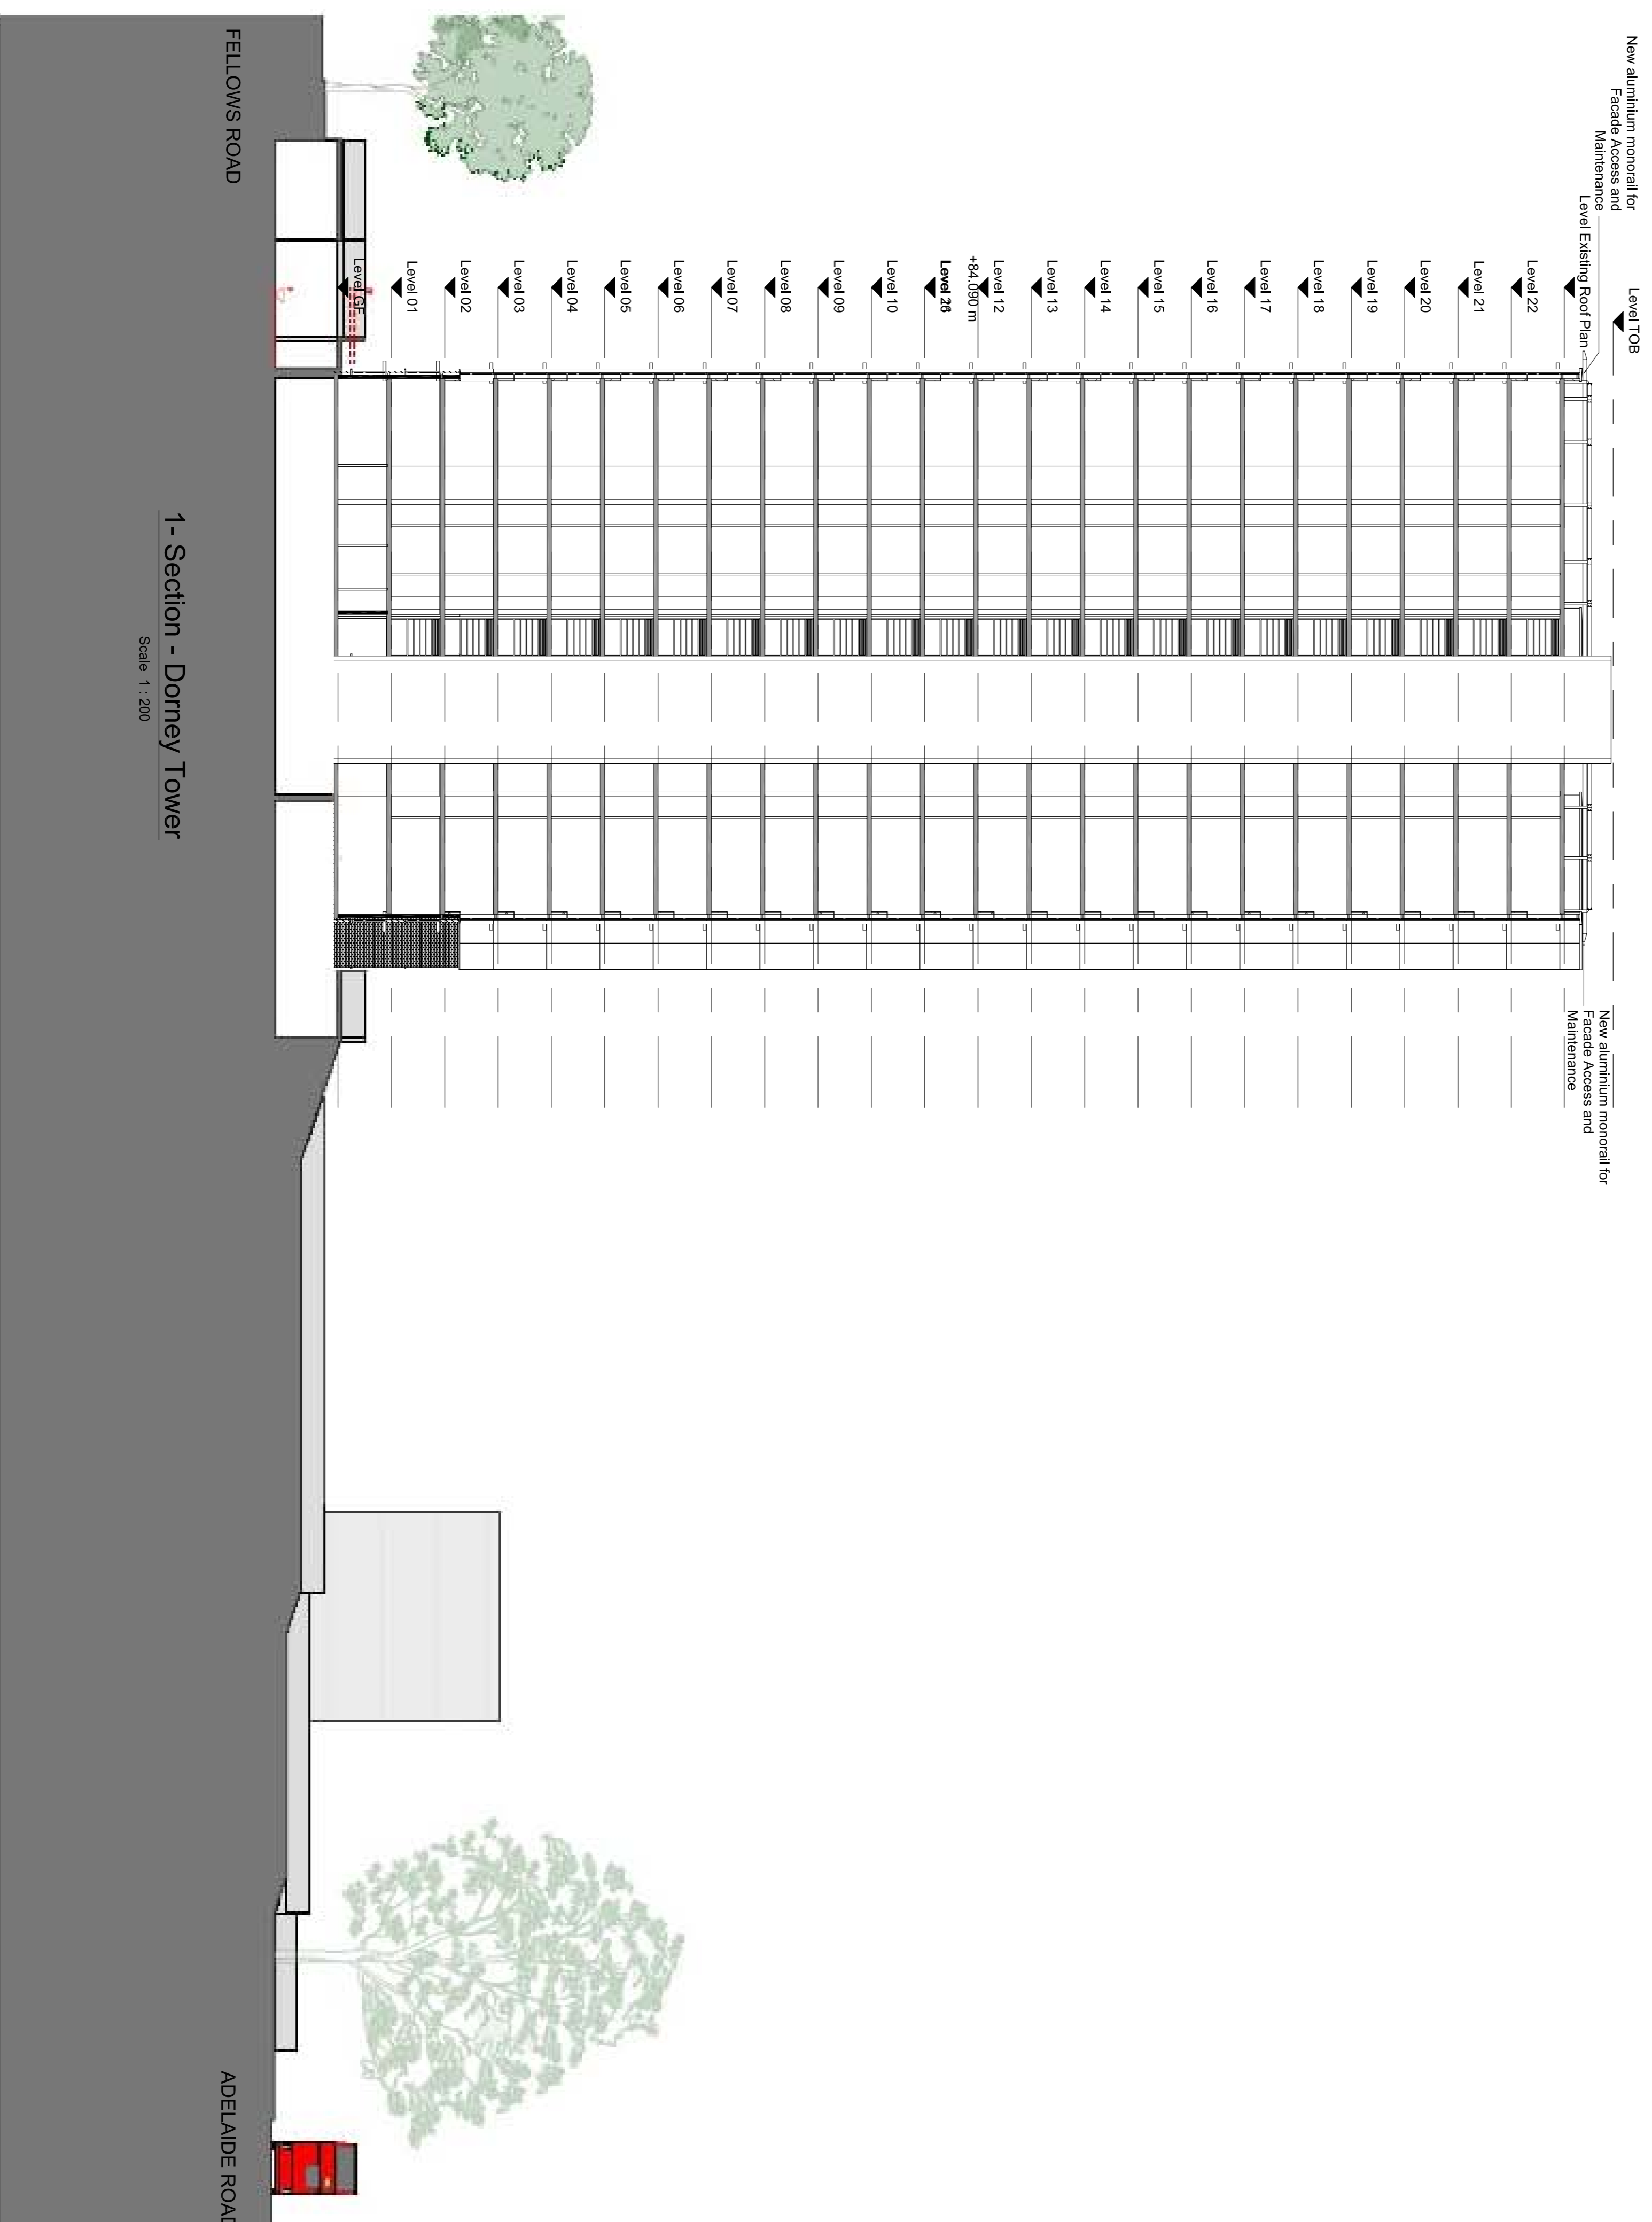

1 - Section - Dorney Tower

Scale 1 : 200

THIS DRAWING AND THE INFORMATION IT CONTAINS ARE THE PROPERTY OF ARUP FACADE ENGINEERING. DESIGN RISKS AND ASSUMPTIONS ARE PART OF THE CDM RISK REGISTER. READ THIS DRAWING IN CONJUNCTION TO THE CDM RISK REGISTER. THE DRAWING CONTENT REFLECTS THE DESIGN INTENT ONLY AND IS NOT FOR CONSTRUCTION. NOTE: DIMENSIONS SHOWN ARE NOMINAL. TO BE VERIFIED BY SURVEY INFORMATION. LEVELS FOR BURHAM SHOWN FOR REFERENCE.

Rev	Date	By	Cmd	Appd
01	27.07.18			
00	15.03.18			

ARUP

15 Floor, One Canada Square, London, W1D 7AE
 T +44(0)20 7460 8000 F +44(0)20 7460 8001
 www.arup.com

Client
 London Borough of Camden

Project Title
 Chalcois Estate
 London

Drawing Title
 Dorney Tower
 Site Section with monorail

Scale at A1 1 : 200

Role Facade Engineering

Speciality Planning

Arup Job No. 259493

Name 259493-ARUP-T2-ZZ-DR-VC-3101

Rev 01