


Site Section Key Plan

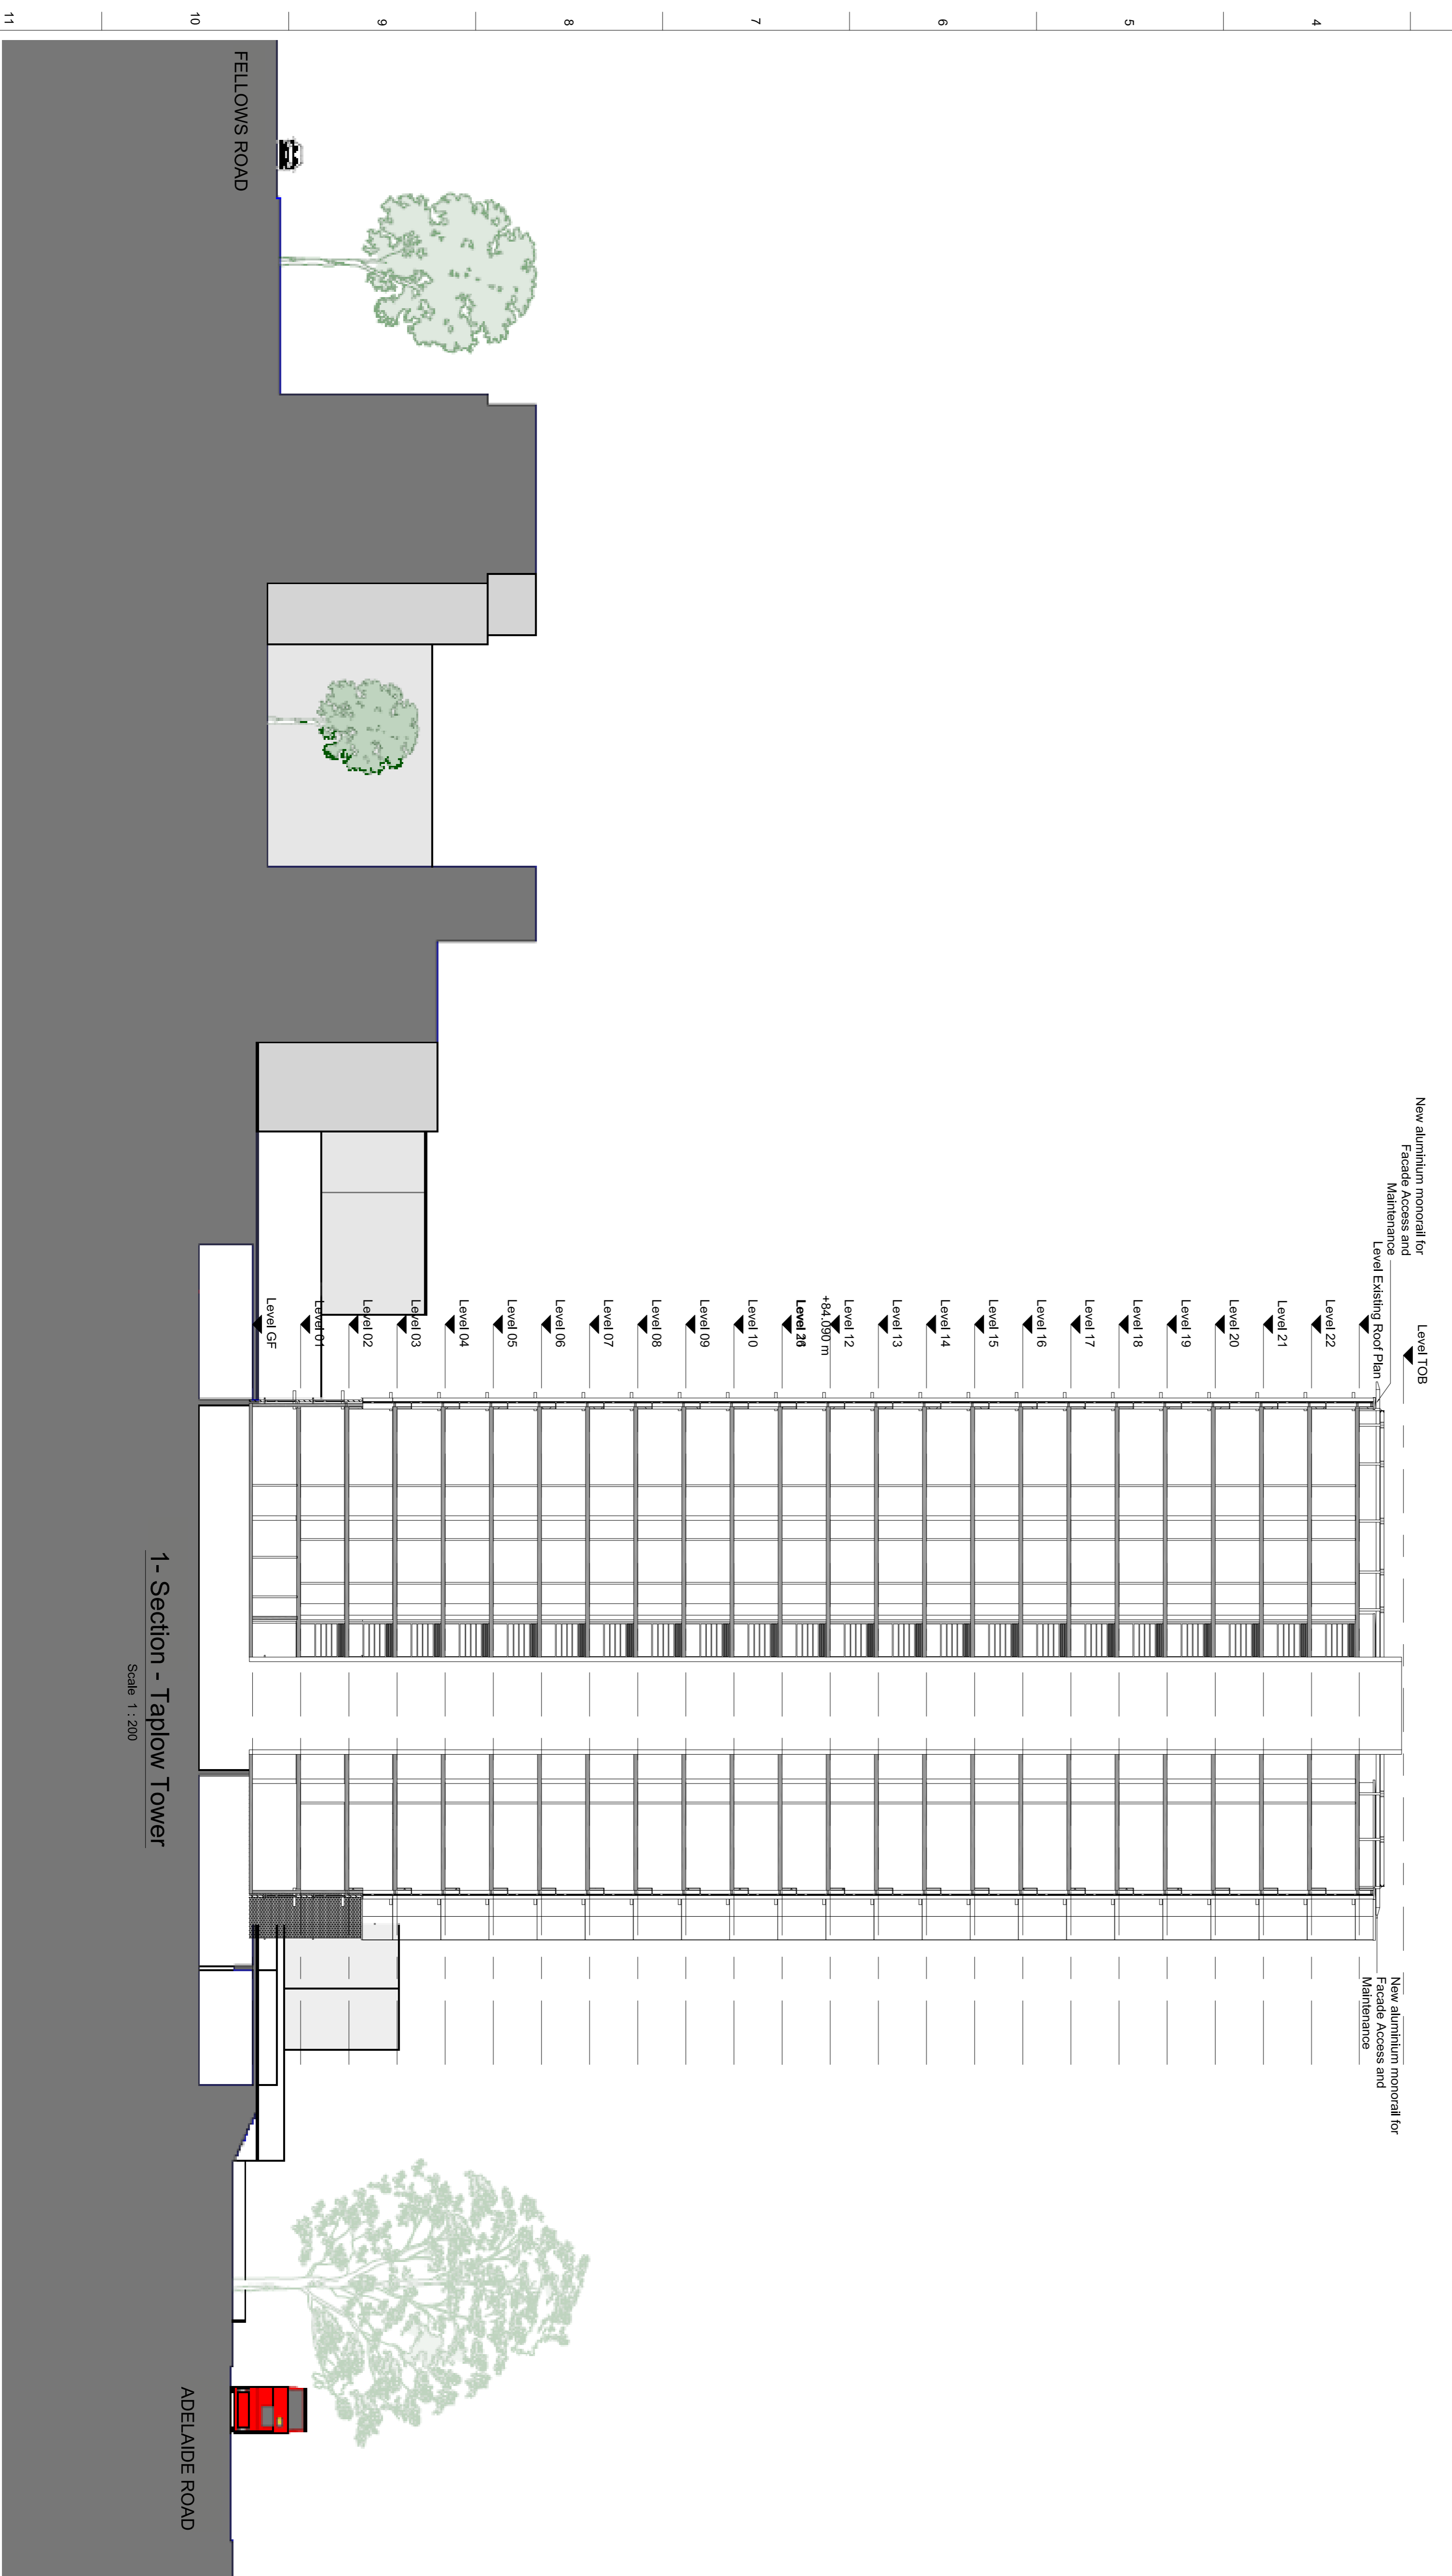

1- Section - Taplow Tower  
Scale 1 : 200

THIS DRAWING AND THE INFORMATION IT CONTAINS ARE THE PROPERTY OF ARUP FACADE ENGINEERING. DESIGN RISKS AND ASSUMPTIONS ARE PART OF THE CDM RISK REGISTER. READ THIS DRAWING IN CONJUNCTION TO THE CDM RISK REGISTER. THE DRAWING CONTENT REFLECTS THE DESIGN INTENT ONLY AND IS NOT FOR CONSTRUCTION. NOTE: DIMENSIONS SHOWN ARE NOMINAL. TO BE VERIFIED BY SURVEY INFORMATION. LEVELS FOR BURHAM SHOWN FOR REFERENCE.

01	27.07.18			
00	15.03.18			

Rev	Date	By	Cmd	Appd
-----	------	----	-----	------

**ARUP**

13 Floor, One, London, W1T 7RH  
 T +44(0)20 7460 8000 F +44(0)20 7460 8001  
 www.arup.com

Client  
 London Borough of Camden

Project Title  
 Chalcocks Estate  
 London

Drawing Title  
 Taplow Tower  
 Site Section with monorail

Scale at A1	1 : 200
Role	Facade Engineering
Speciality	Planning
App Job No	259493
Name	259493-ARUP-T1-ZZ-DR-VC-3101
Rev	01