



ALL DIMENSIONS AND LEVELS TO BE CHECKED ON SITE BY MAIN CONTRACTOR PRIOR TO COMMENCING EXCAVATION WORKS. ANY DISCREPANCY IS TO BE REPORTED BACK TO THE ARCHITECT FOR INSTRUCTION.

THIS DRAWING IS THE PROPERTY OF KERR PARKER ASSOCIATES LTD AND MAY NOT BE REPRODUCED OR DISCLOSED TO A THIRD PARTY IN ANY FORM WITHOUT WRITTEN PERMISSION.

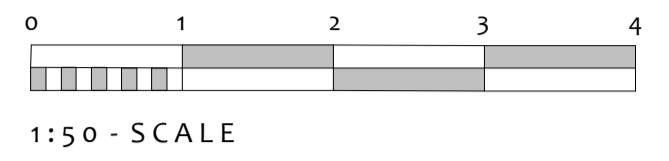


- LEGEND**
- stone and timber floor finishes to be removed.
 - walls, doors, fabric, fixtures and fittings to be removed
 - retained building structure and fabric

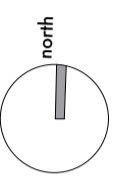

stair reconstructed within increased opening width and height. stairwell formed to flight serving lower floor level. flooring finishes, cornice and skirtings removed




built in joinery closets and service cupds together with room cornice is to be removed

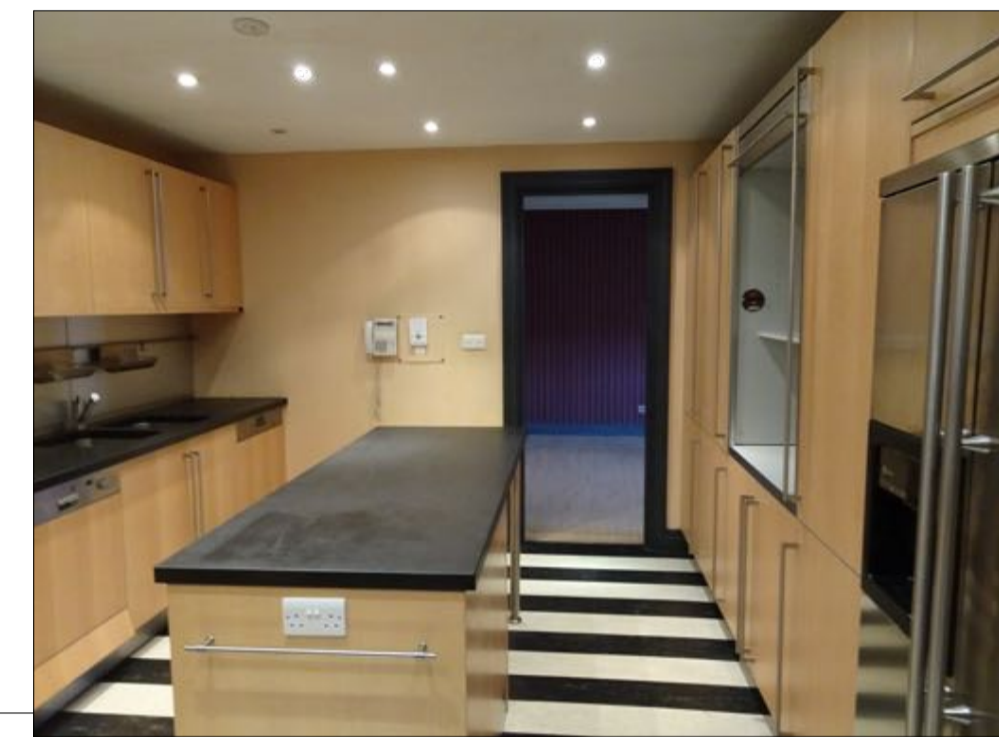

kitchen fixtures, fittings and door joinery to be removed together with floor finishes




laundry units, fixtures, fittings, skirtings and floor finishes removed

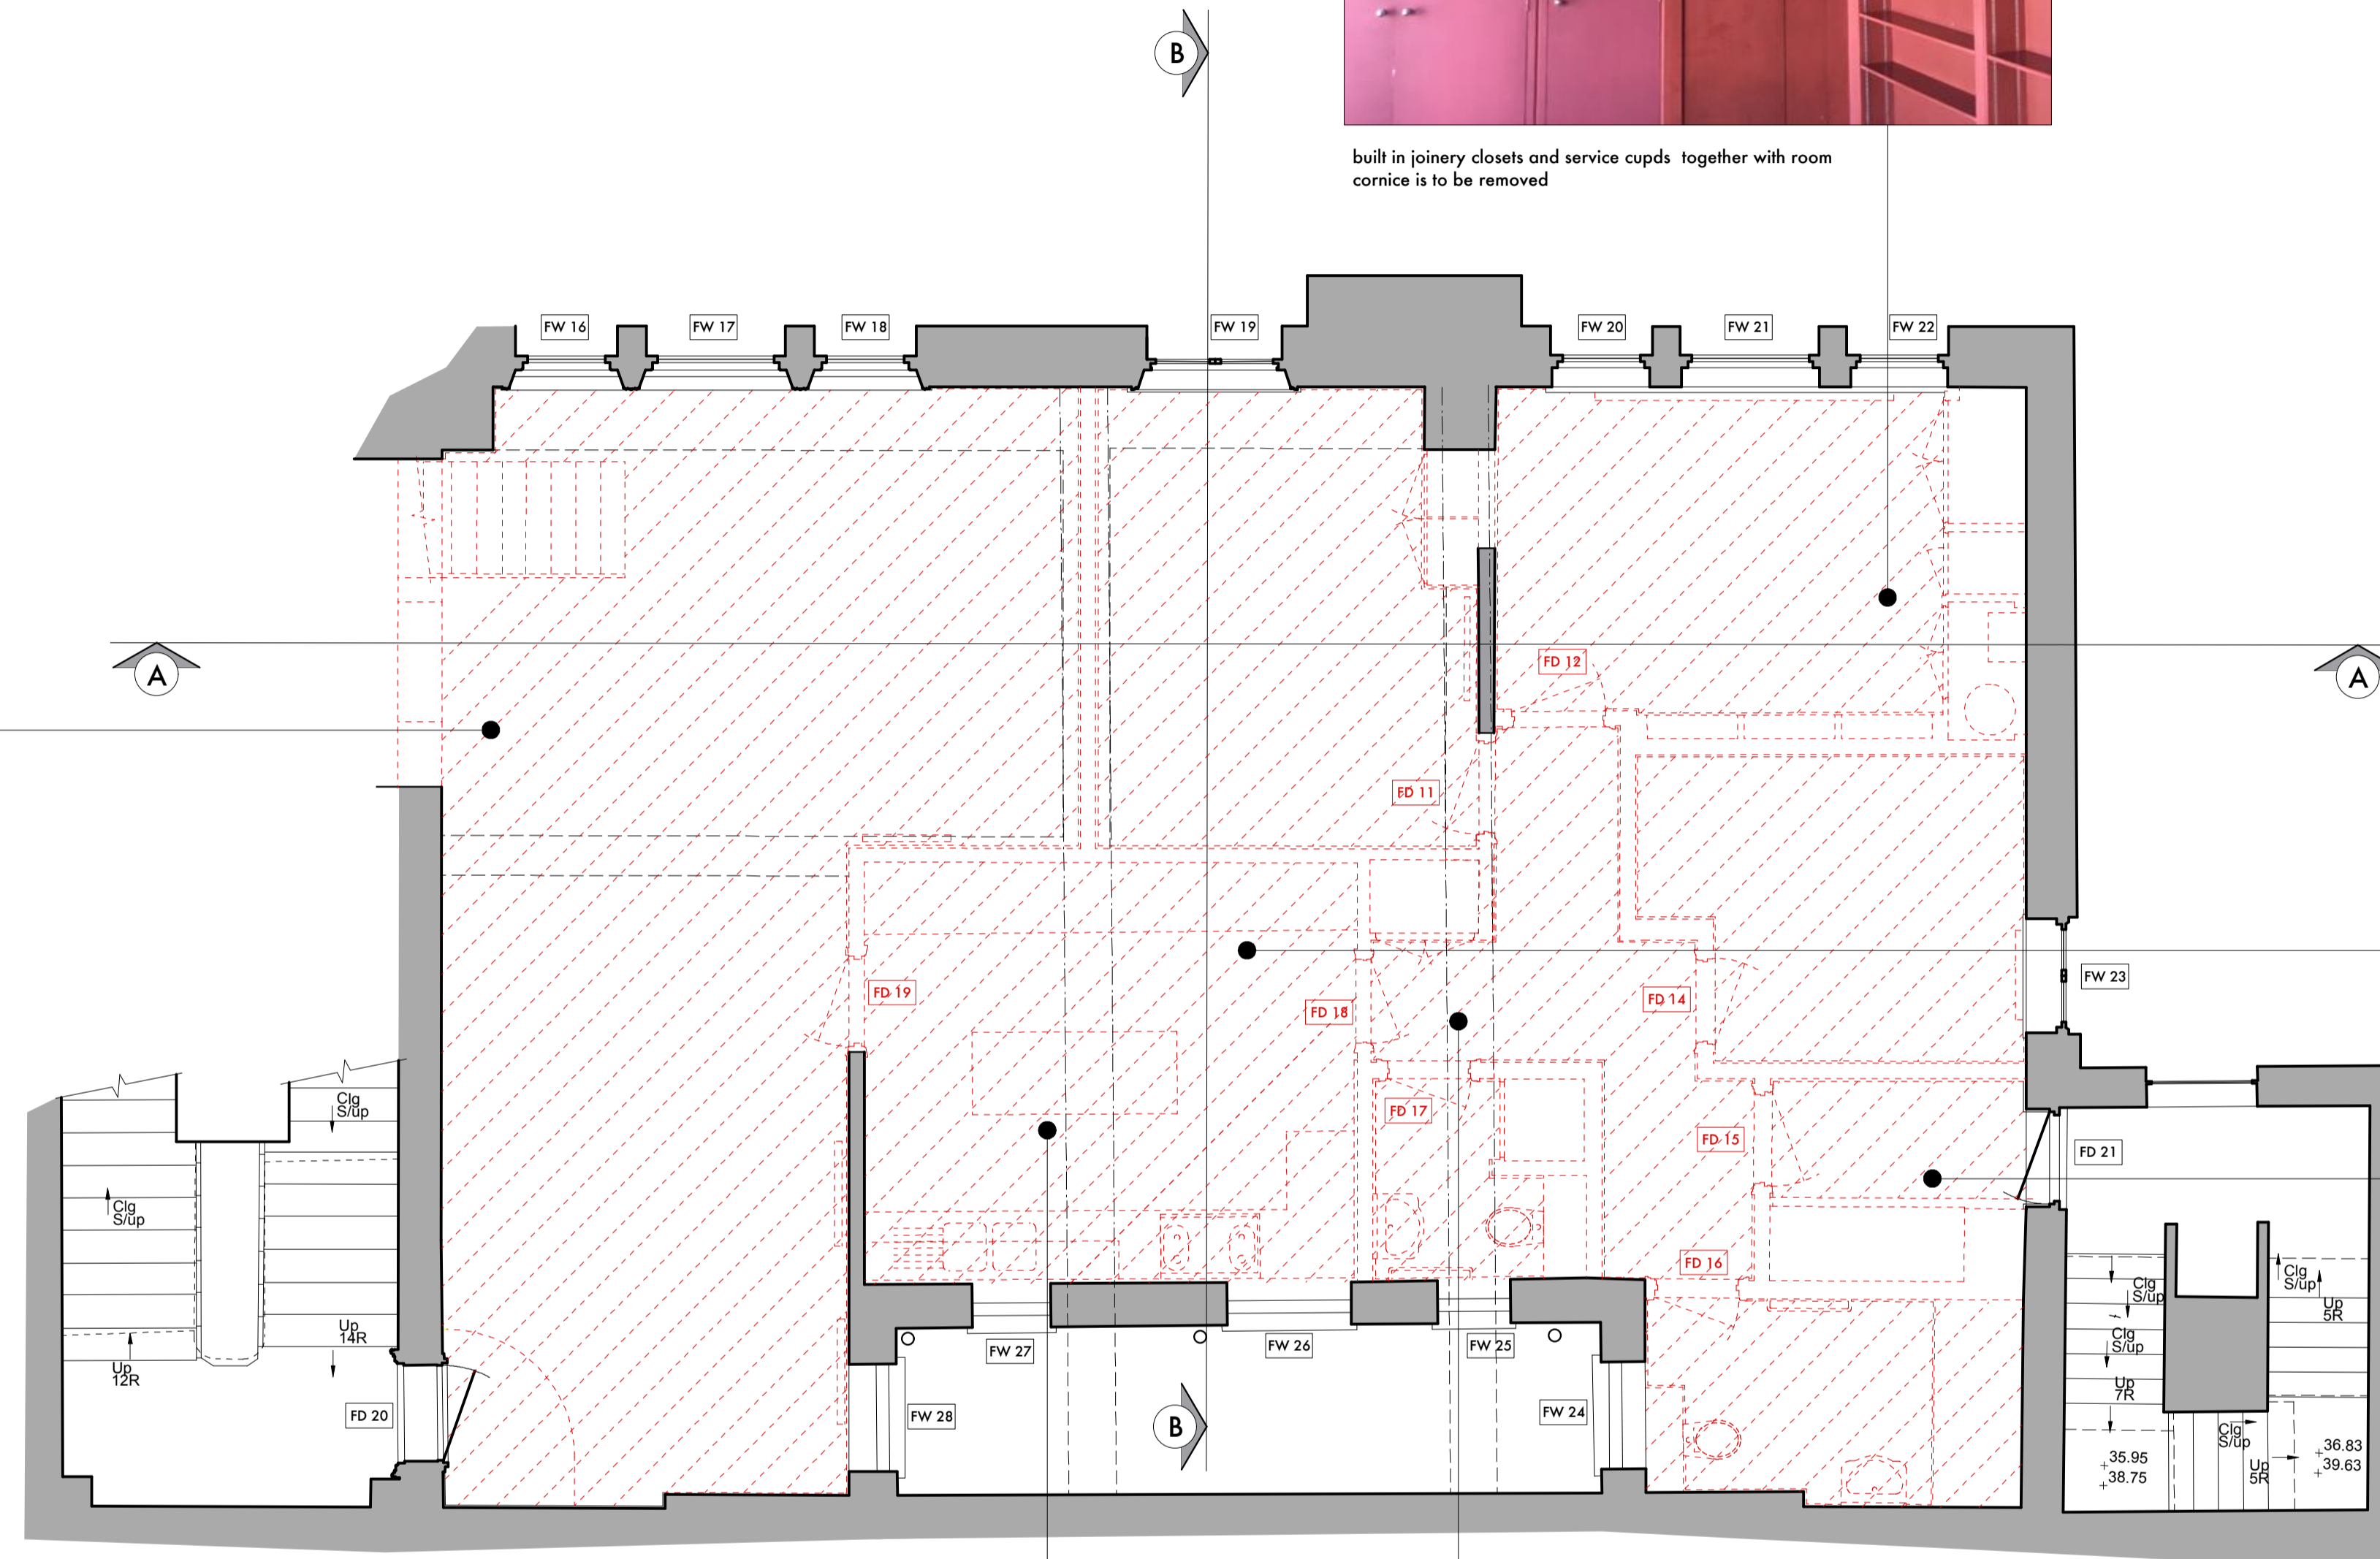

Demolition Upper First Floor Layout Plan - Scale 1:50



kitchen fixtures and fittings removed together with floor finishes

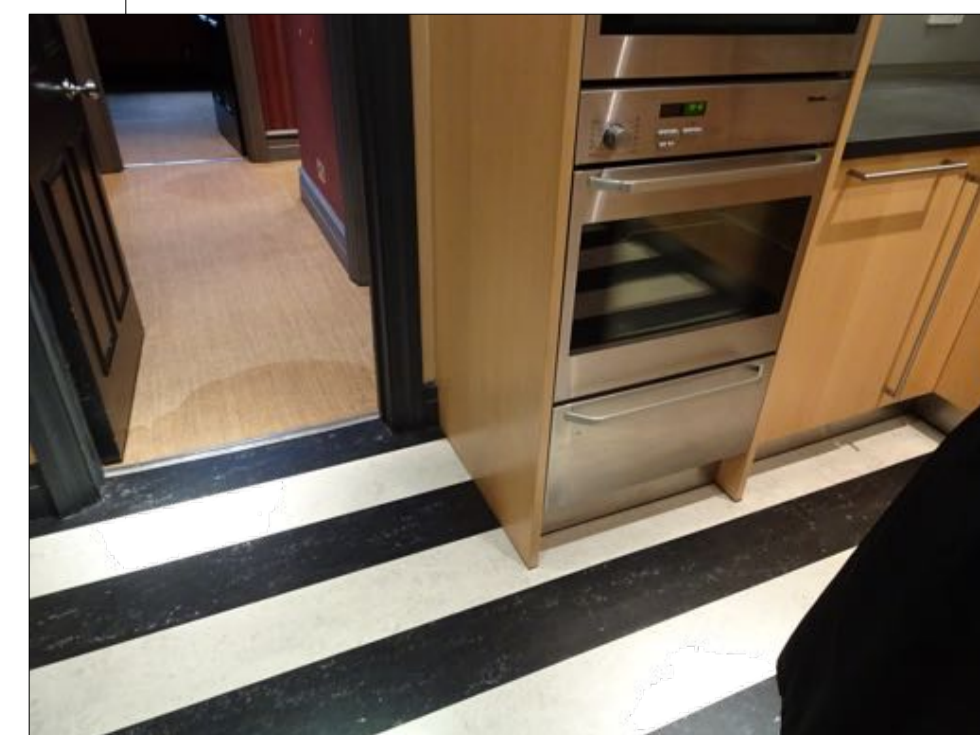

kitchen fixtures and fittings removed. doors, skirtings, architraves and floor finishes generally are to be removed

PLANNING ISSUE

KERR PARKER ASSOCIATES LTD

THE GRANARY, COPPID HALL, NORTH STIFFORD, ESSEX RM16 5UE
TEL: 01376-377931

CONTRACT
APARTMENT 2-3 - 10 CAMBRIDGE GATE,
LONDON. NW1 4JX

DRAWING
DEMOLITION PLAN - UPPER FLOOR
LEVEL (FIRST FLOOR)

SCALE 1:50 DATE June 2018
DRAWN SB CHECKED RP

DRAWING NO. REV.
K-1712 . 08

Contractors must verify all dimensions and information on site prior to commencement of work.
Do not scale from drawing. Copyright ©