



Notes:
 All drawings to be read in conjunction with all other drawings as noted on issue sheet.
 Drawing based on Charville survey drawings.
 Drawing based on Charville survey drawings dated 27th May 2014. Survey drawing to be used for all setting out and check measurements.
 Survey is based on an arbitrary grid.

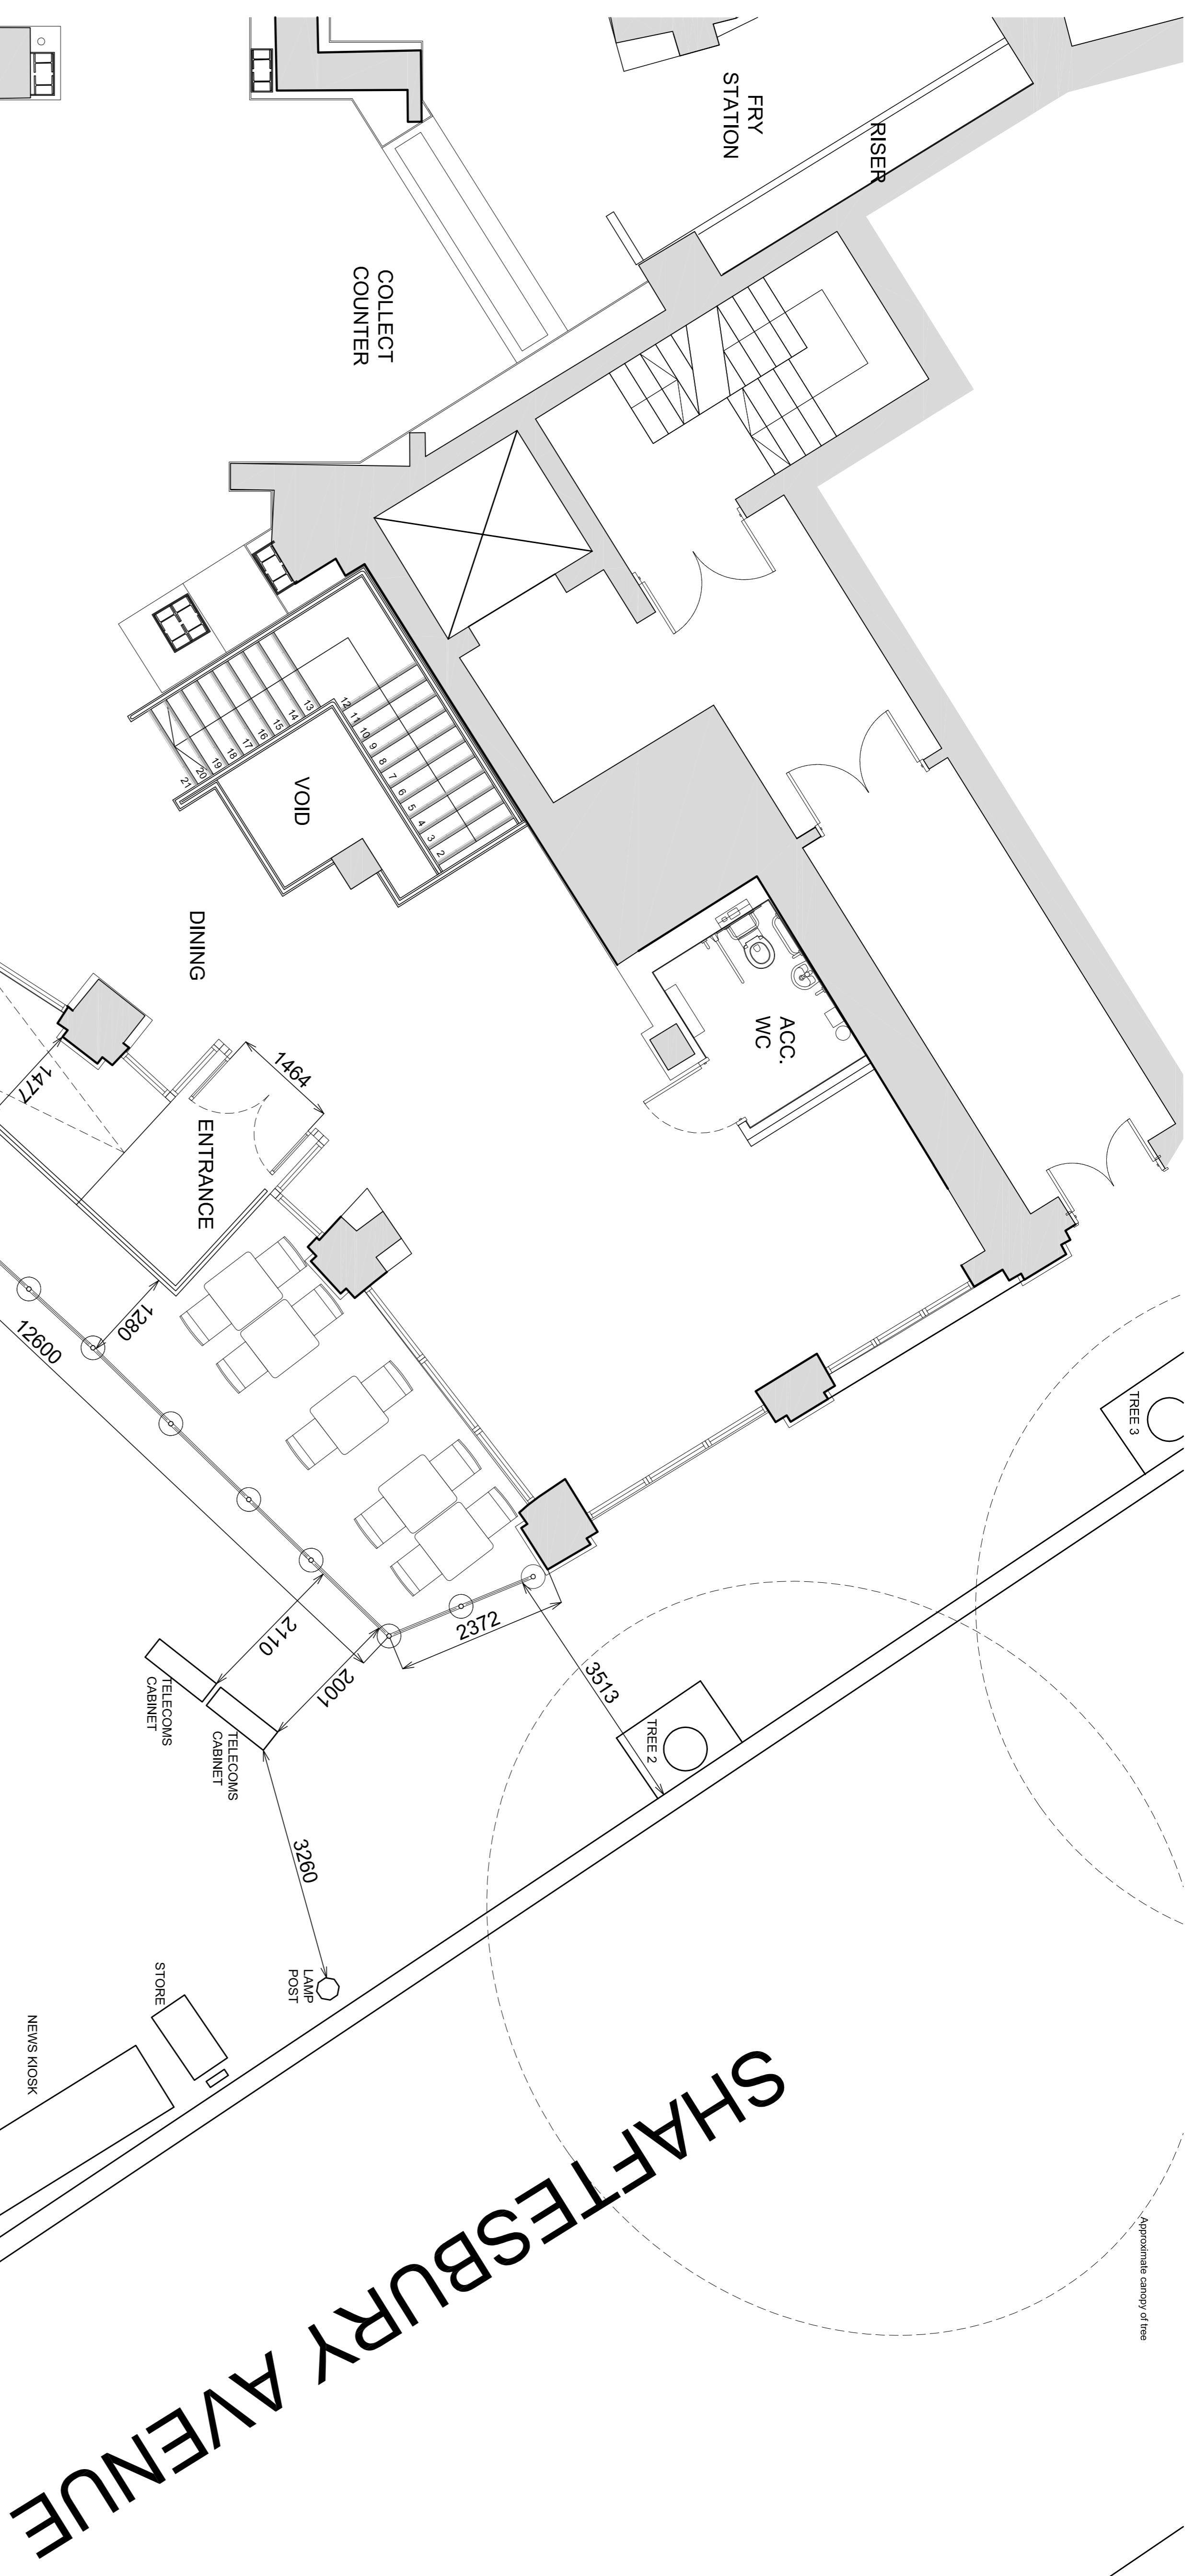

External Seating area is 39.62m²
 (30.24m² excluding ramp)

Key - Furniture Dimensions

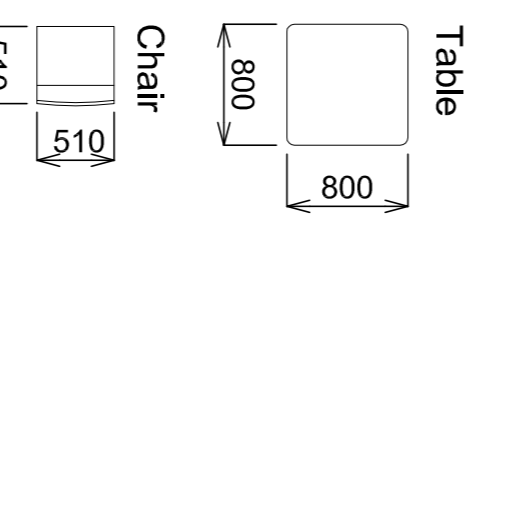


CHARING CROSS ROAD

