



revision / date / amendments
- / - / - / -
A / 15/08/18 / Section Issued for Planning Application

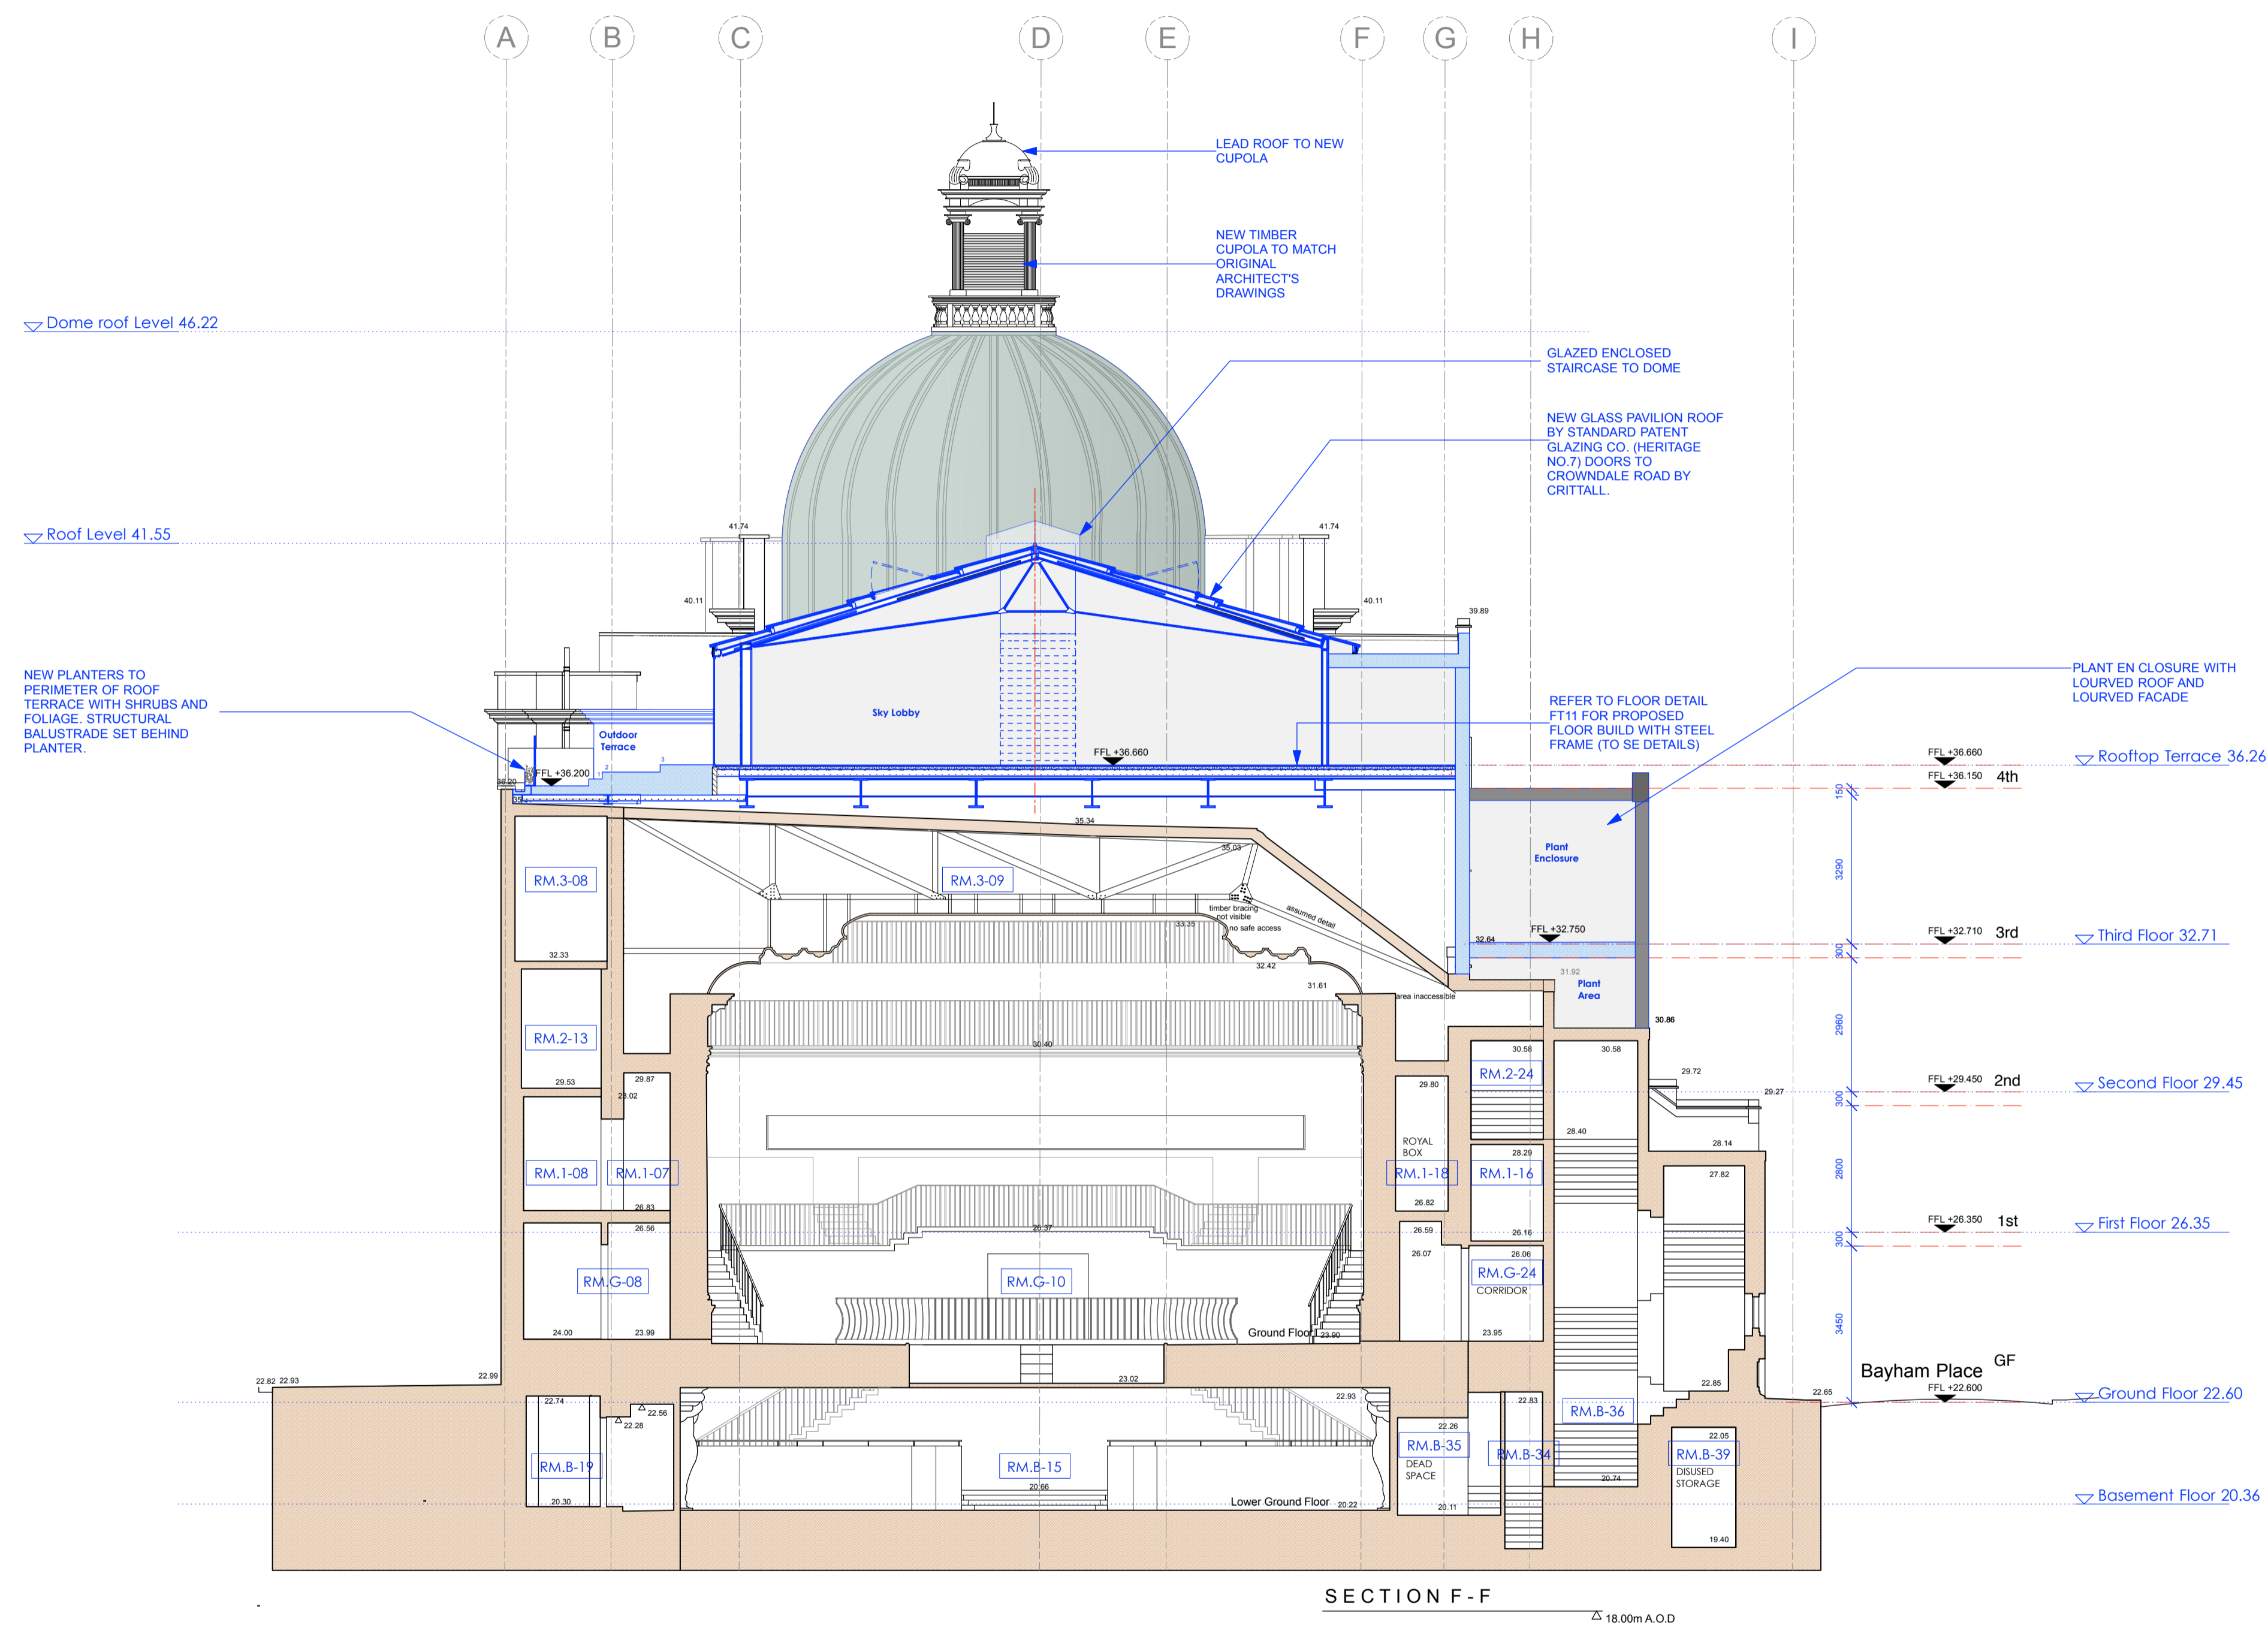

15.08.18

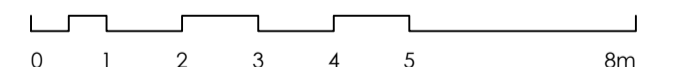

STAGE 4

Archer Humphryes Architects

Basement
 Central House
 142 Central Street
 London, United Kingdom
 EC1V 8AR
 T: +44 (0) 20 7251 8555

project title	
KOKO + Hope & Anchor + Bayham Place Camden, London	
drawing title	scale date
Proposed Section FF	1:100 8A1 18.05.17
drawing number	drawn checked
AHA/KCC/PR/306	EH DA
	revision
	A