


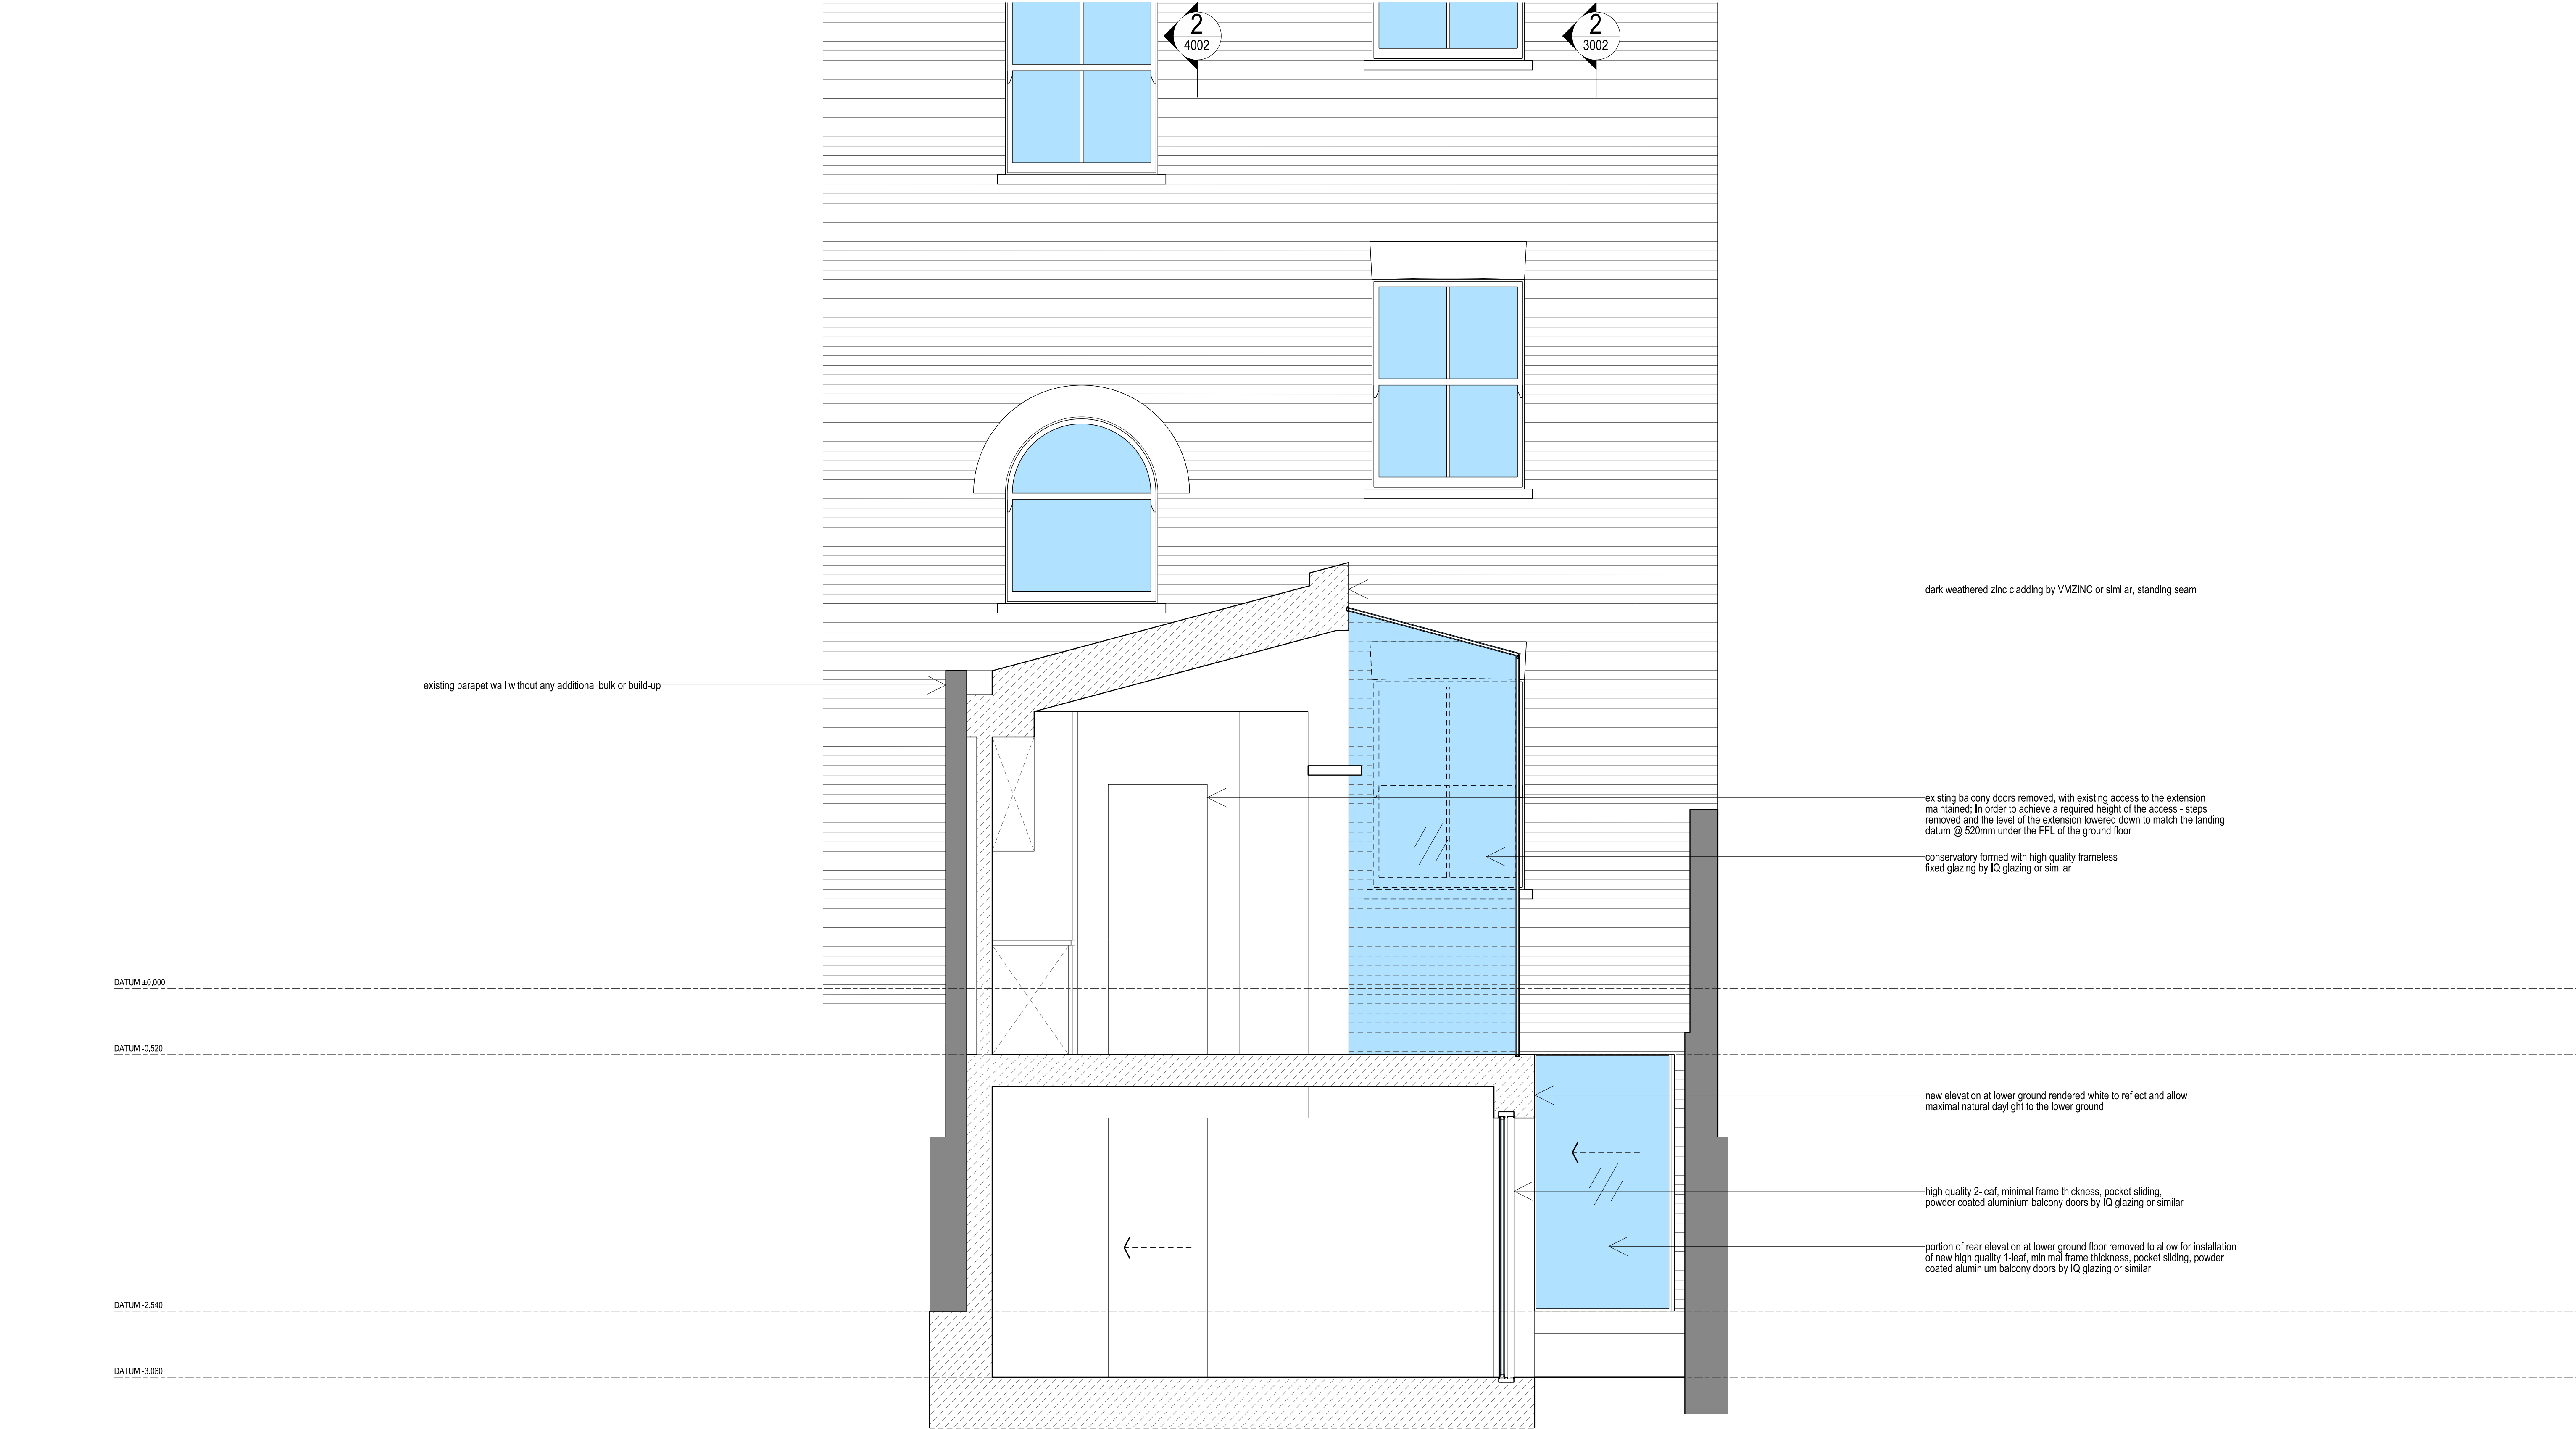

LEGEND:

- EXISTING WALL
- NEW WALL
- WALL / STRUCTURAL ELEMENT REMOVAL
- SITE BOUNDARY

PROPOSED CROSS SECTION A-A
Scale 1:25

TwistInArchitecture

Twist In Architecture LTD
143 CROWNSTONE ROAD, LONDON SW2 1NB
079 88713108
info@twistinarchitecture.com
www.twistinarchitecture.com

AMENDMENTS				
REV	DATE	DESCRIPTION	BY	
A	11.07.17	GENERAL	TIA	
B	03.01.18	GENERAL	TIA	
C	14.08.18	CHANGES TO LAYOUT AND ACCESS	TIA	

CONSULTANT(S)

CLIENT(S)
EMILY VEITCH &
DILHAN SEBASTIAN

PROJECT
3A MORNINGTON CRESCENT
LONDON NW1 7RH

DRAWING TITLE(S)
PROPOSED CROSS SECTION A-A

FOR PLANNING APPLICATION		
SCALE 1:25@A1; 1:50@A3	DRAWN TIA	CHECKED TIA
PROJECT NUMBER TIA-MCS-0053	DATE MAY 2017	
DRAWING NUMBER PA-A-4001	REVISION C	