


01: PROPOSED BASEMENT FLOOR DEMOLITION PLAN  
SCALE 1:50

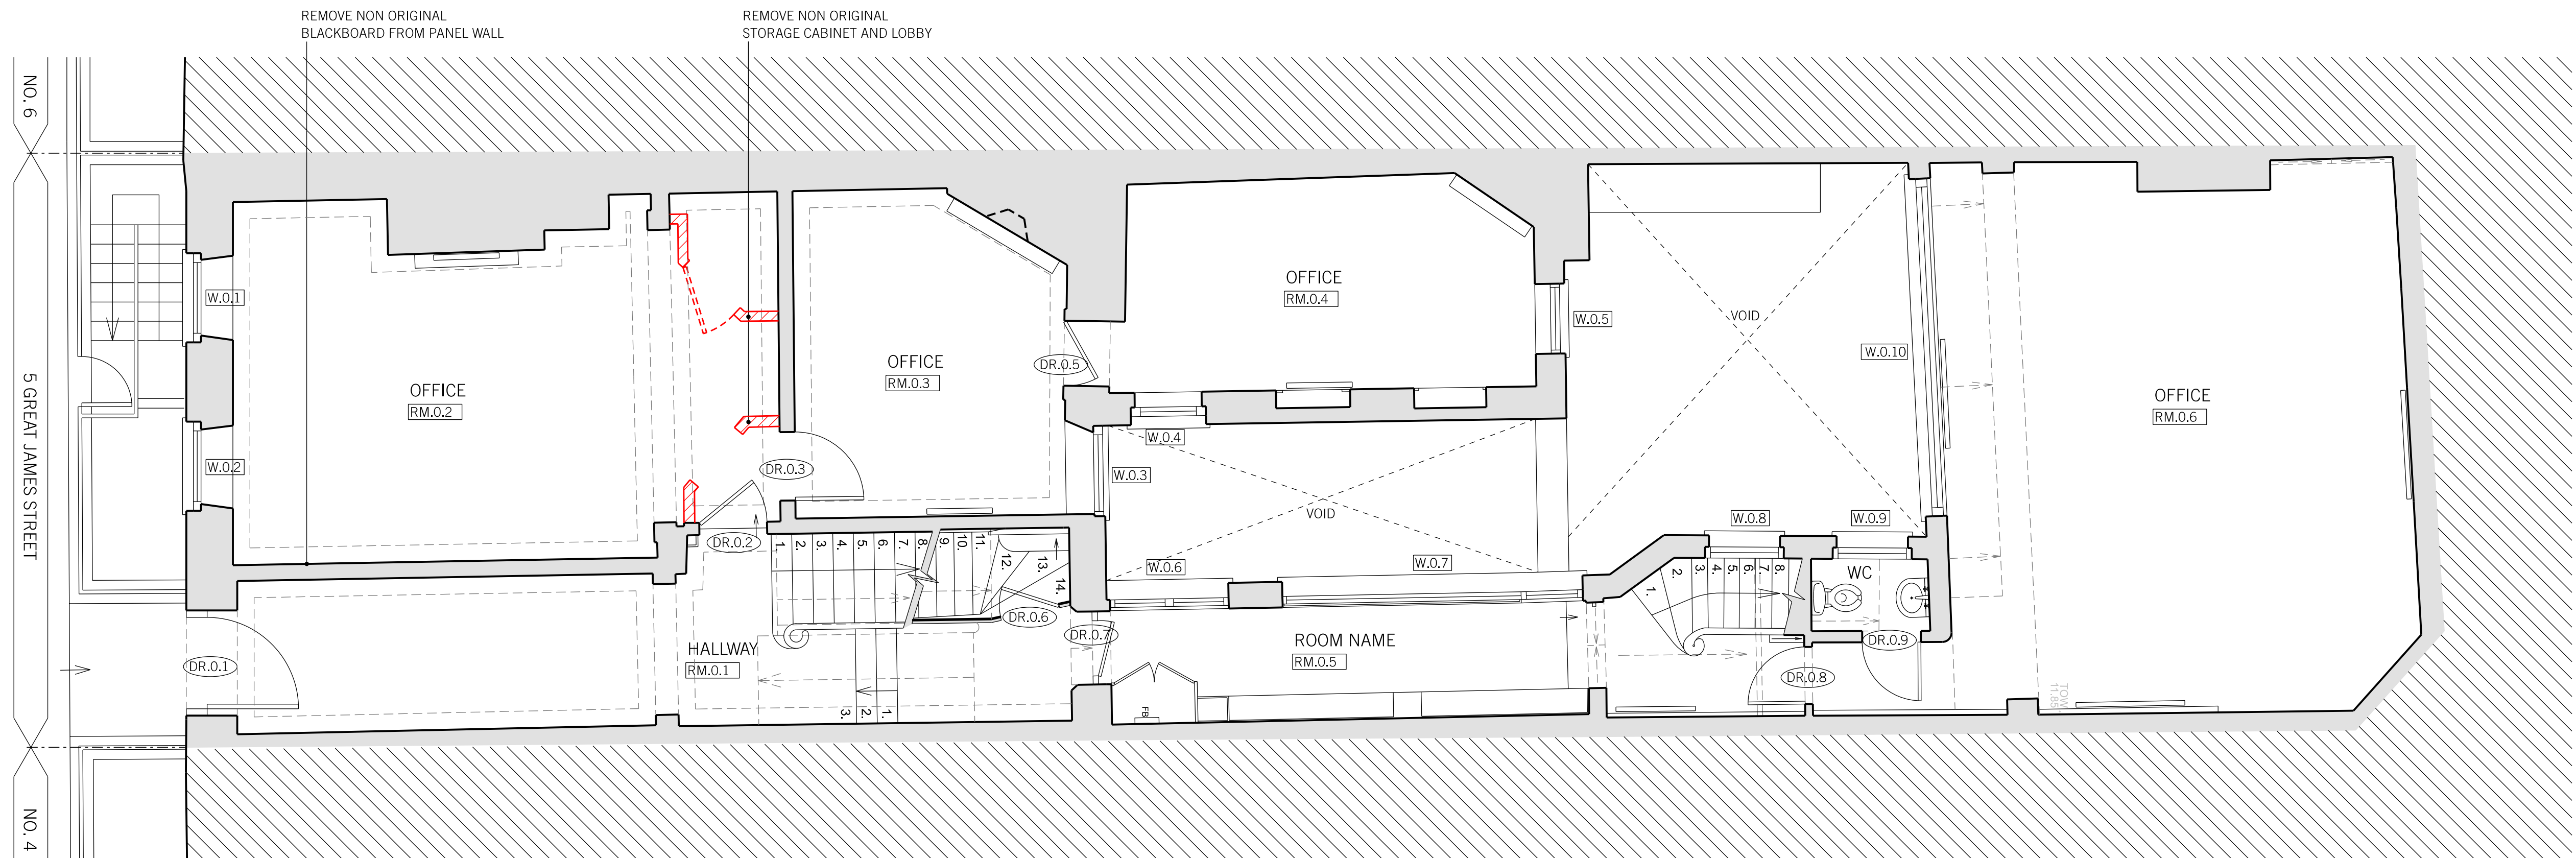

02: PROPOSED GROUND FLOOR DEMOLITION PLAN  
SCALE 1:50

EXISTING ARRANGEMENTS INCLUDE  
ALTERATIONS APPROVED THROUGH  
APPLICATION 2018/2093/L

REV.	DATE	REASON FOR ISSUE	CHK. BY
------	------	------------------	------------

NOTE:  
- USE FIGURED DIMENSIONS ONLY.  
- ALL DIMENSIONS TO BE CHECKED  
ON-SITE.  
- ANY DISCREPANCIES BETWEEN  
CONSULTANT DRAWINGS TO BE  
REPORTED TO THE ARCHITECT  
BEFORE ANY WORK COMMENCES.  
- MATTHEW SPRINGETT ASSOCIATES ©

**MSA**  
MATTHEW SPRINGETT ASSOCIATES Ltd.  
70 HATTON GARDEN  
LONDON EC1N 8JT  
T+44 (0)20 7692 5950  
F+44 (0)20 7692 5951

CLIENT  
HATTON GARDEN PROPERTIES LTD.

PROJECT  
5 GREAT JAMES STREET,  
LONDON WC1N 3DB

TITLE  
GENERAL ARRANGEMENT:  
PROPOSED BASEMENT AND  
GROUND FLOOR DEMOLITION  
PLANS

DATE	JOB NO.	DRAWN BY	PURPOSE
13.08.18	177	AT	PL.

SCALE @ A1	NUMBER	REV.
1:50	177B-220	-

