


**104 FITZJOHNS AVENUE N.W.3.**

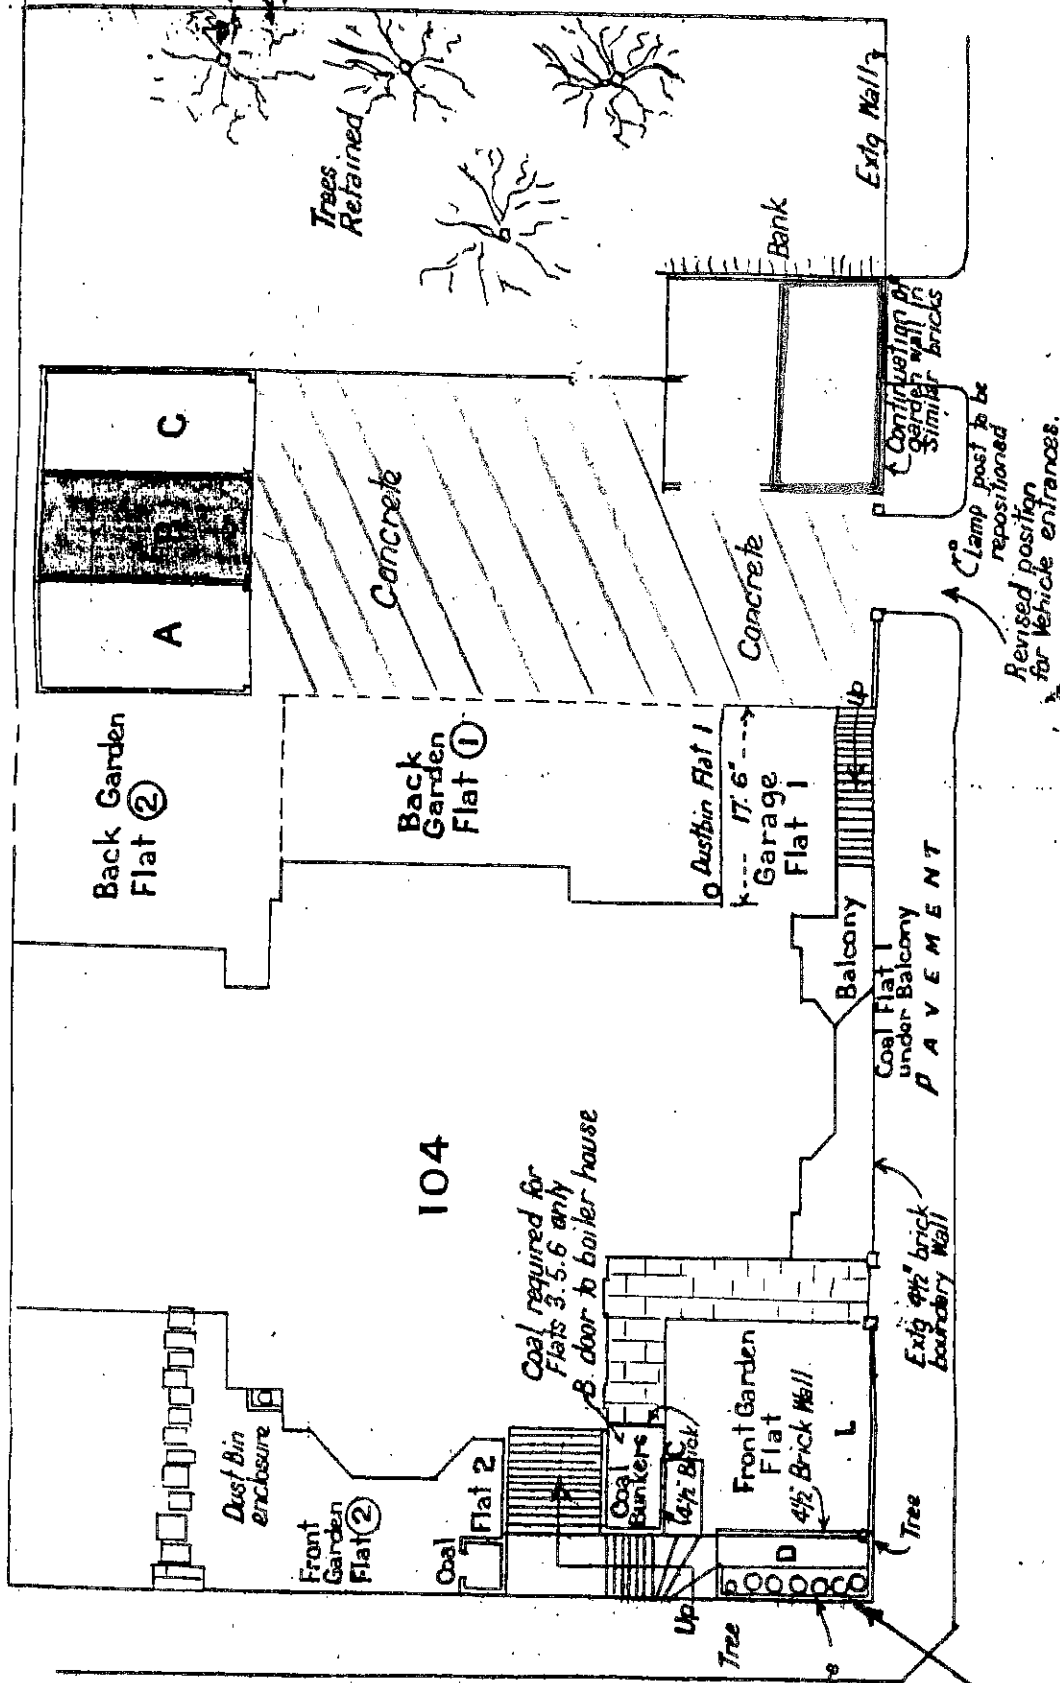

FITZJOHNS AVENUE

Dust bins for Flats 3, 4, 5, 6, 7 in brick enclosure

New 4 1/2 brick wall Level 2

Dust bins

**PRINCE ARTHUR ROAD**

Scale: 16 feet to 1"