

Glass Specification

External: 4 mm Low Iron Tgh

Cavity: 18 mm Argon Filled/ Black Warm Edge Spacer/Black Silicone


Internal: 4 mm Low Iron Tgh + Low E

Frame Specification

Colour: SPA Dark Bronze Anodised

System: Schuco Casement Window Side Hung - Opening Out

Note: All Silicone to be Black

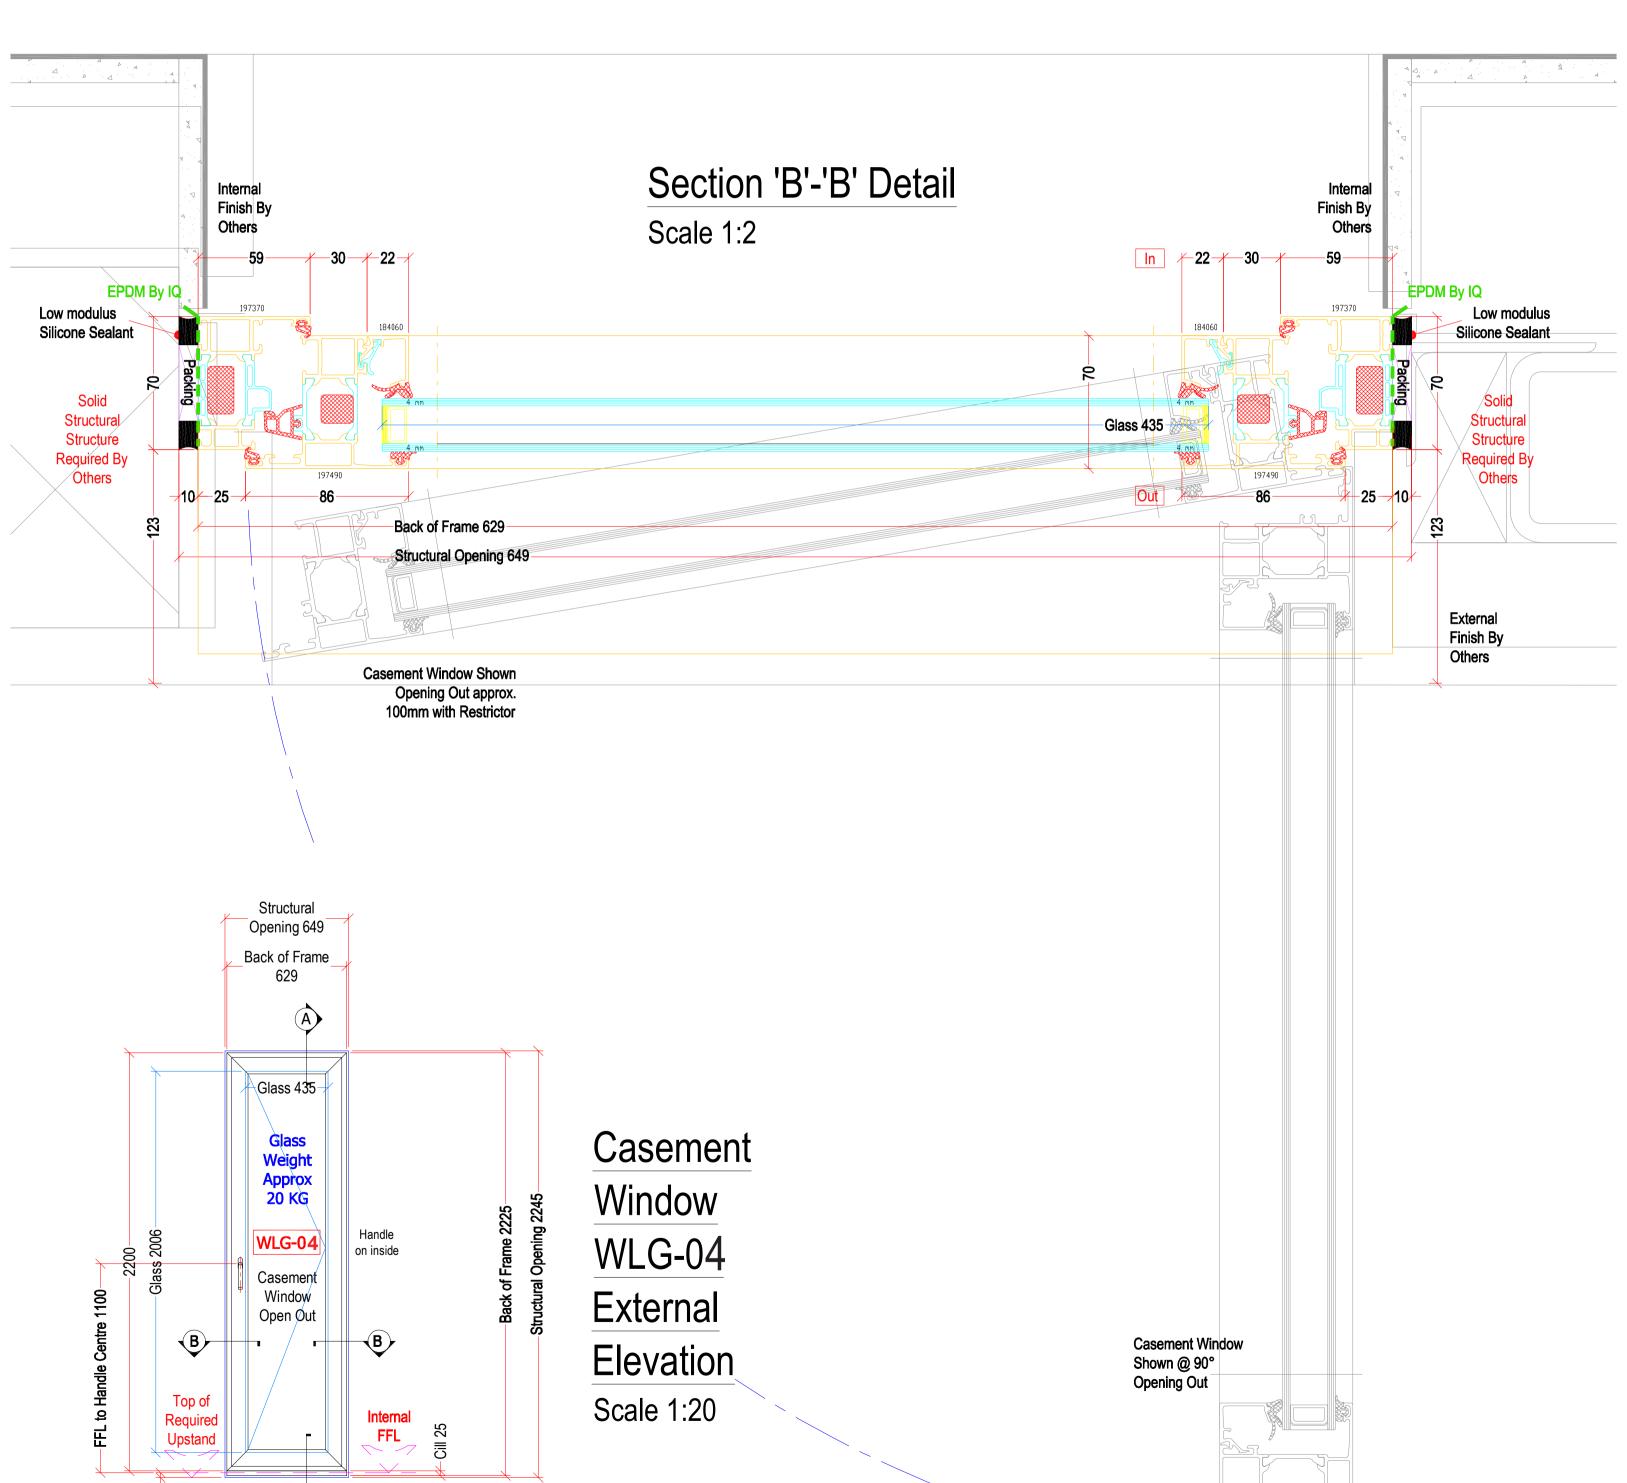

Schuco Casement
Window Handle:

Material: Aluminium

Finishes: 9005 Jet Black - 247 746



FOR APPROVAL

Notes:

Do Not Scale Off Drawing All Dimensions TBC on site

Dovisions

A) As per comments - 25/06/18 - JM
B) As per comments - 11/07/18 - JM
C) As per comments - 20/07/18 - JM
D) As per comments - 03/08/18 - JM

E) As per comments - 10/08/18 - AF
F) As per comments - 13/08/18 - AF



IQ Glass Solutions

THE COURTYARD @ SKY HOUSE RAANS RD, AMERSHAM, HP6 6JQ TEL:+44 (0) 1494 722880 FAX:+44 (0) 1494 721535 WWW.TEXOGROUP.COM

WWW.IQGLASS.CO.UK

Project

17 East Heath Road London NW3 1AL

Drawing Title

Casement Window WLG-04
Elevation & Section Detail

Date Scale
29/05/18 As Shown@A1

Drawing No. Rev Drawn By
IQ-1826-06 F JN