

GRAPE STREET

KING EDWARD
 MANSIONS

SERVICE
 YARD


SOVEREIGN
 HOUSE

LOADING BAY

SHAFTESBURY AVENUE

PRINCES CIRCUS*

Notes

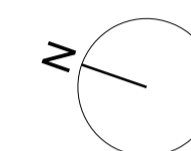

0m 1m 5m

* All external works shown indicative.
 Please refer to West End Project information

■ Proposed development boundary including vaults at
 lower ground floor only



Shaftesbury Theatre

**BENNETTS
 ASSOCIATES**

1 Rawstorne Place, London EC1V 7NL
 T +44(0)207 5203300 • www.bennettsassociates.com
 E mail@bennettsassociates.com

For Bennetts Associates' electronic information issue disclaimer -
 www.bennettsassociates.com/informational disclaimer


Project Project No. 1702

Shaftesbury Theatre
 The Theatre of Comedy Company

Drawing Title
 Proposed Plan
 Ground Floor
 Lower Royal Circle

Drawing Number Revision/Suitability
 1702-P-100 A

Scale @ A3 Scale @A1 Revision Date
 1 : 200 1 : 100 180601
 YY MM DD

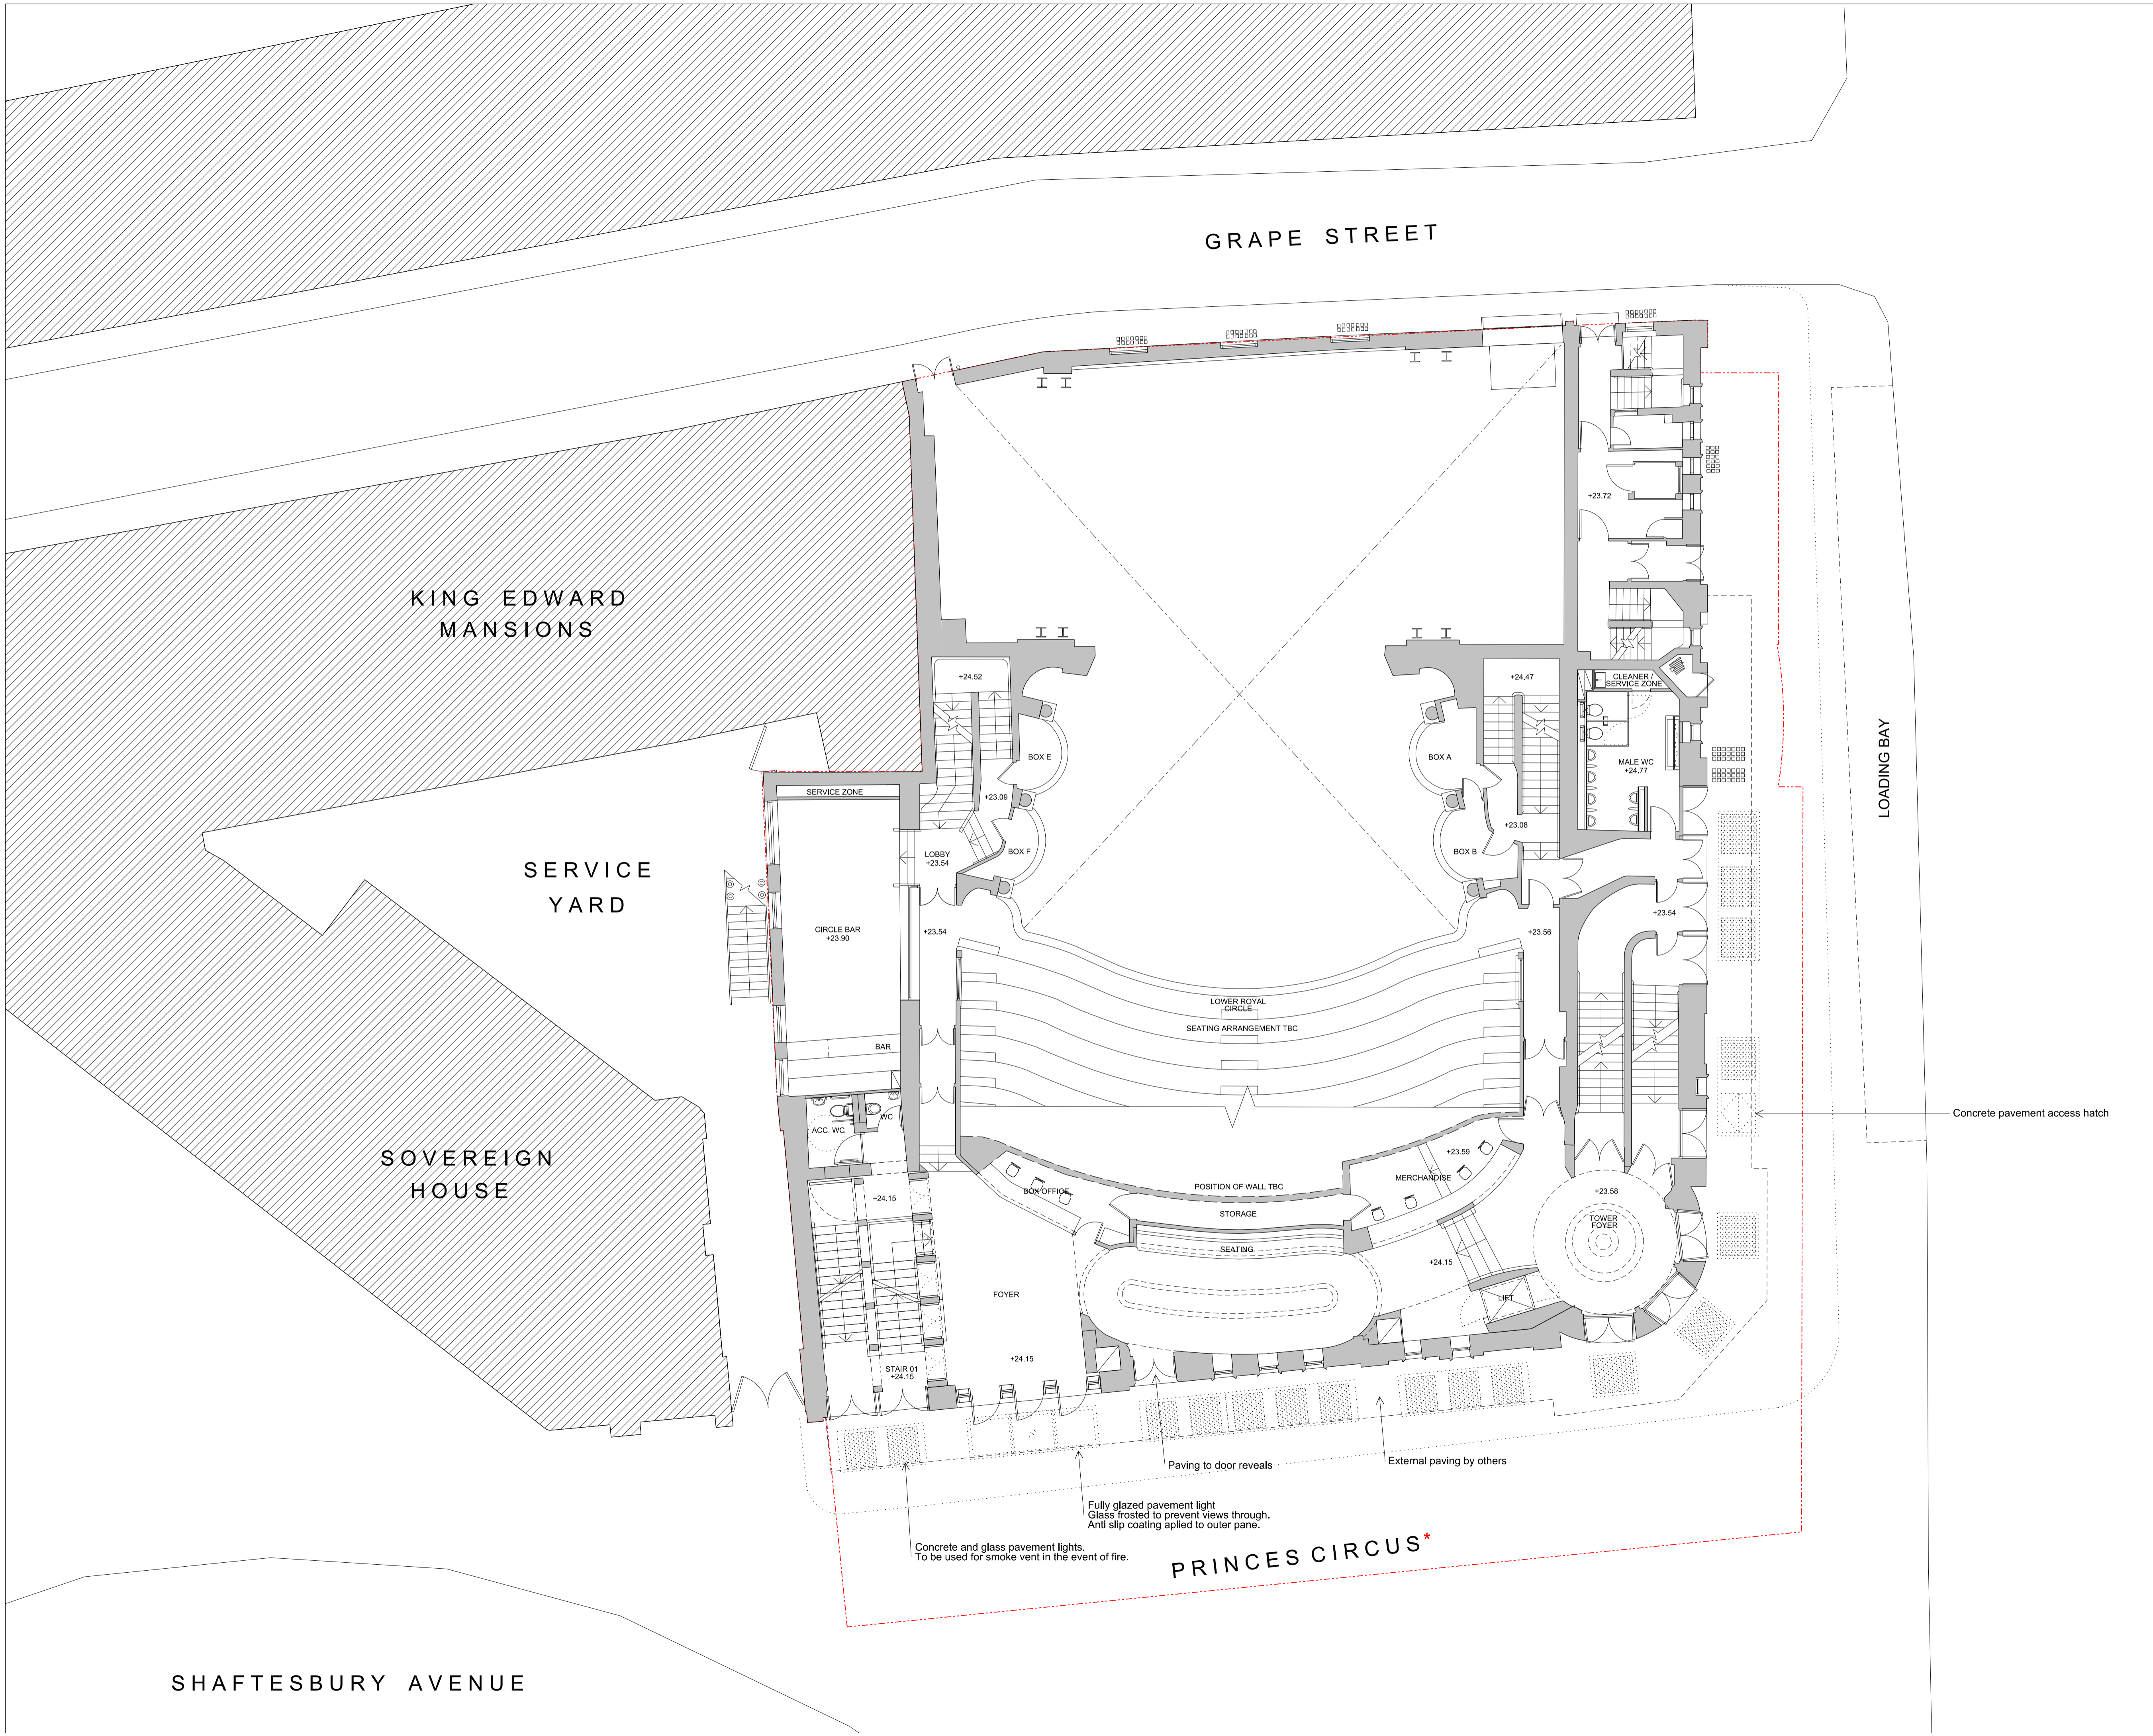

Concrete pavement access hatch

Paving to door reveals External paving by others

Fully glazed pavement light
 Glass frosted to prevent views through.
 Anti slip coating applied to outer pane.

Concrete and glass pavement lights.
 To be used for smoke vent in the event of fire.