



NOTES:
 Report all discrepancies, errors and omissions
 Do not scale from this drawing
 Verify all dimensions on site before commencing any work or preparing shop drawings
 All materials, components and workmanship are to comply with all the relevant British Standards, Codes of Practice, and appropriate manufacturers recommendations that from time to time shall apply.
 For all specialist work, see relevant drawings.
 This drawing and design are copyright of PELLINGS LLP

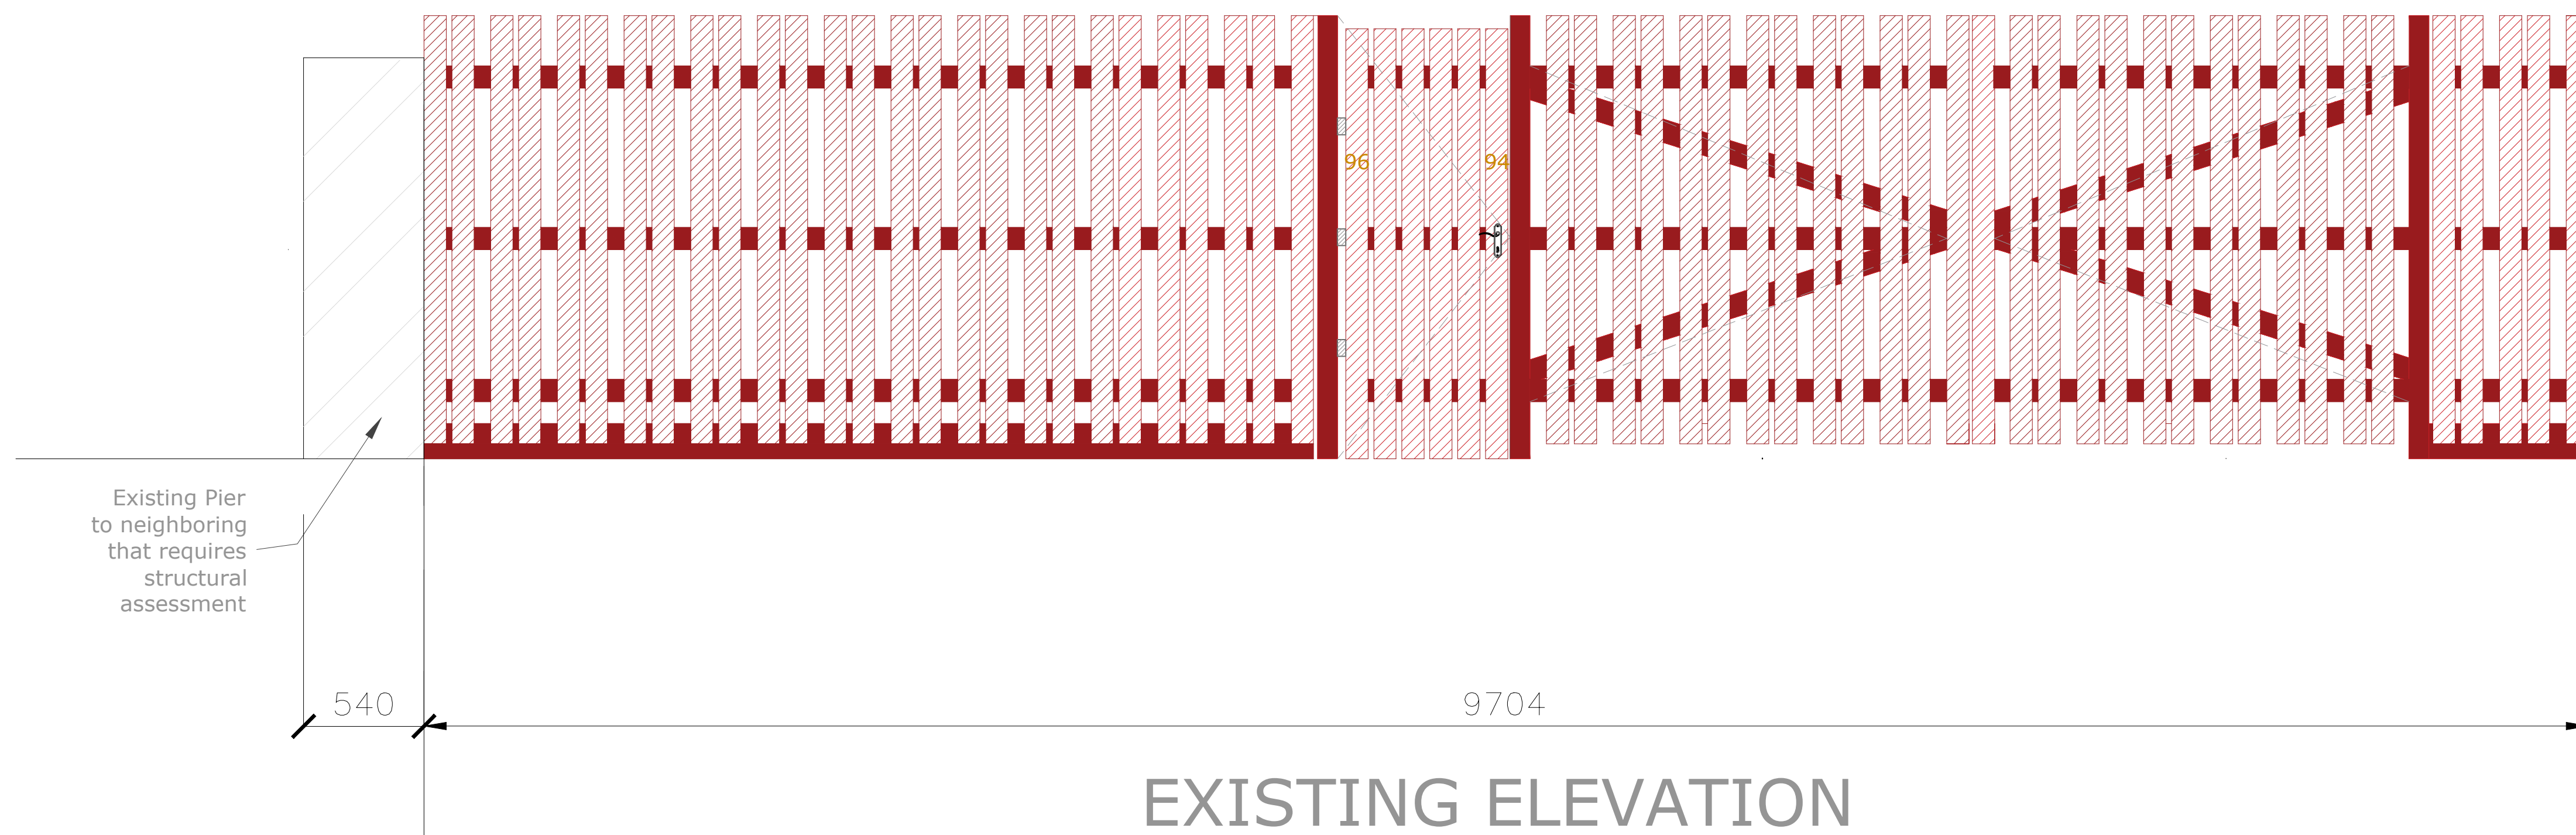

EXISTING ELEVATION

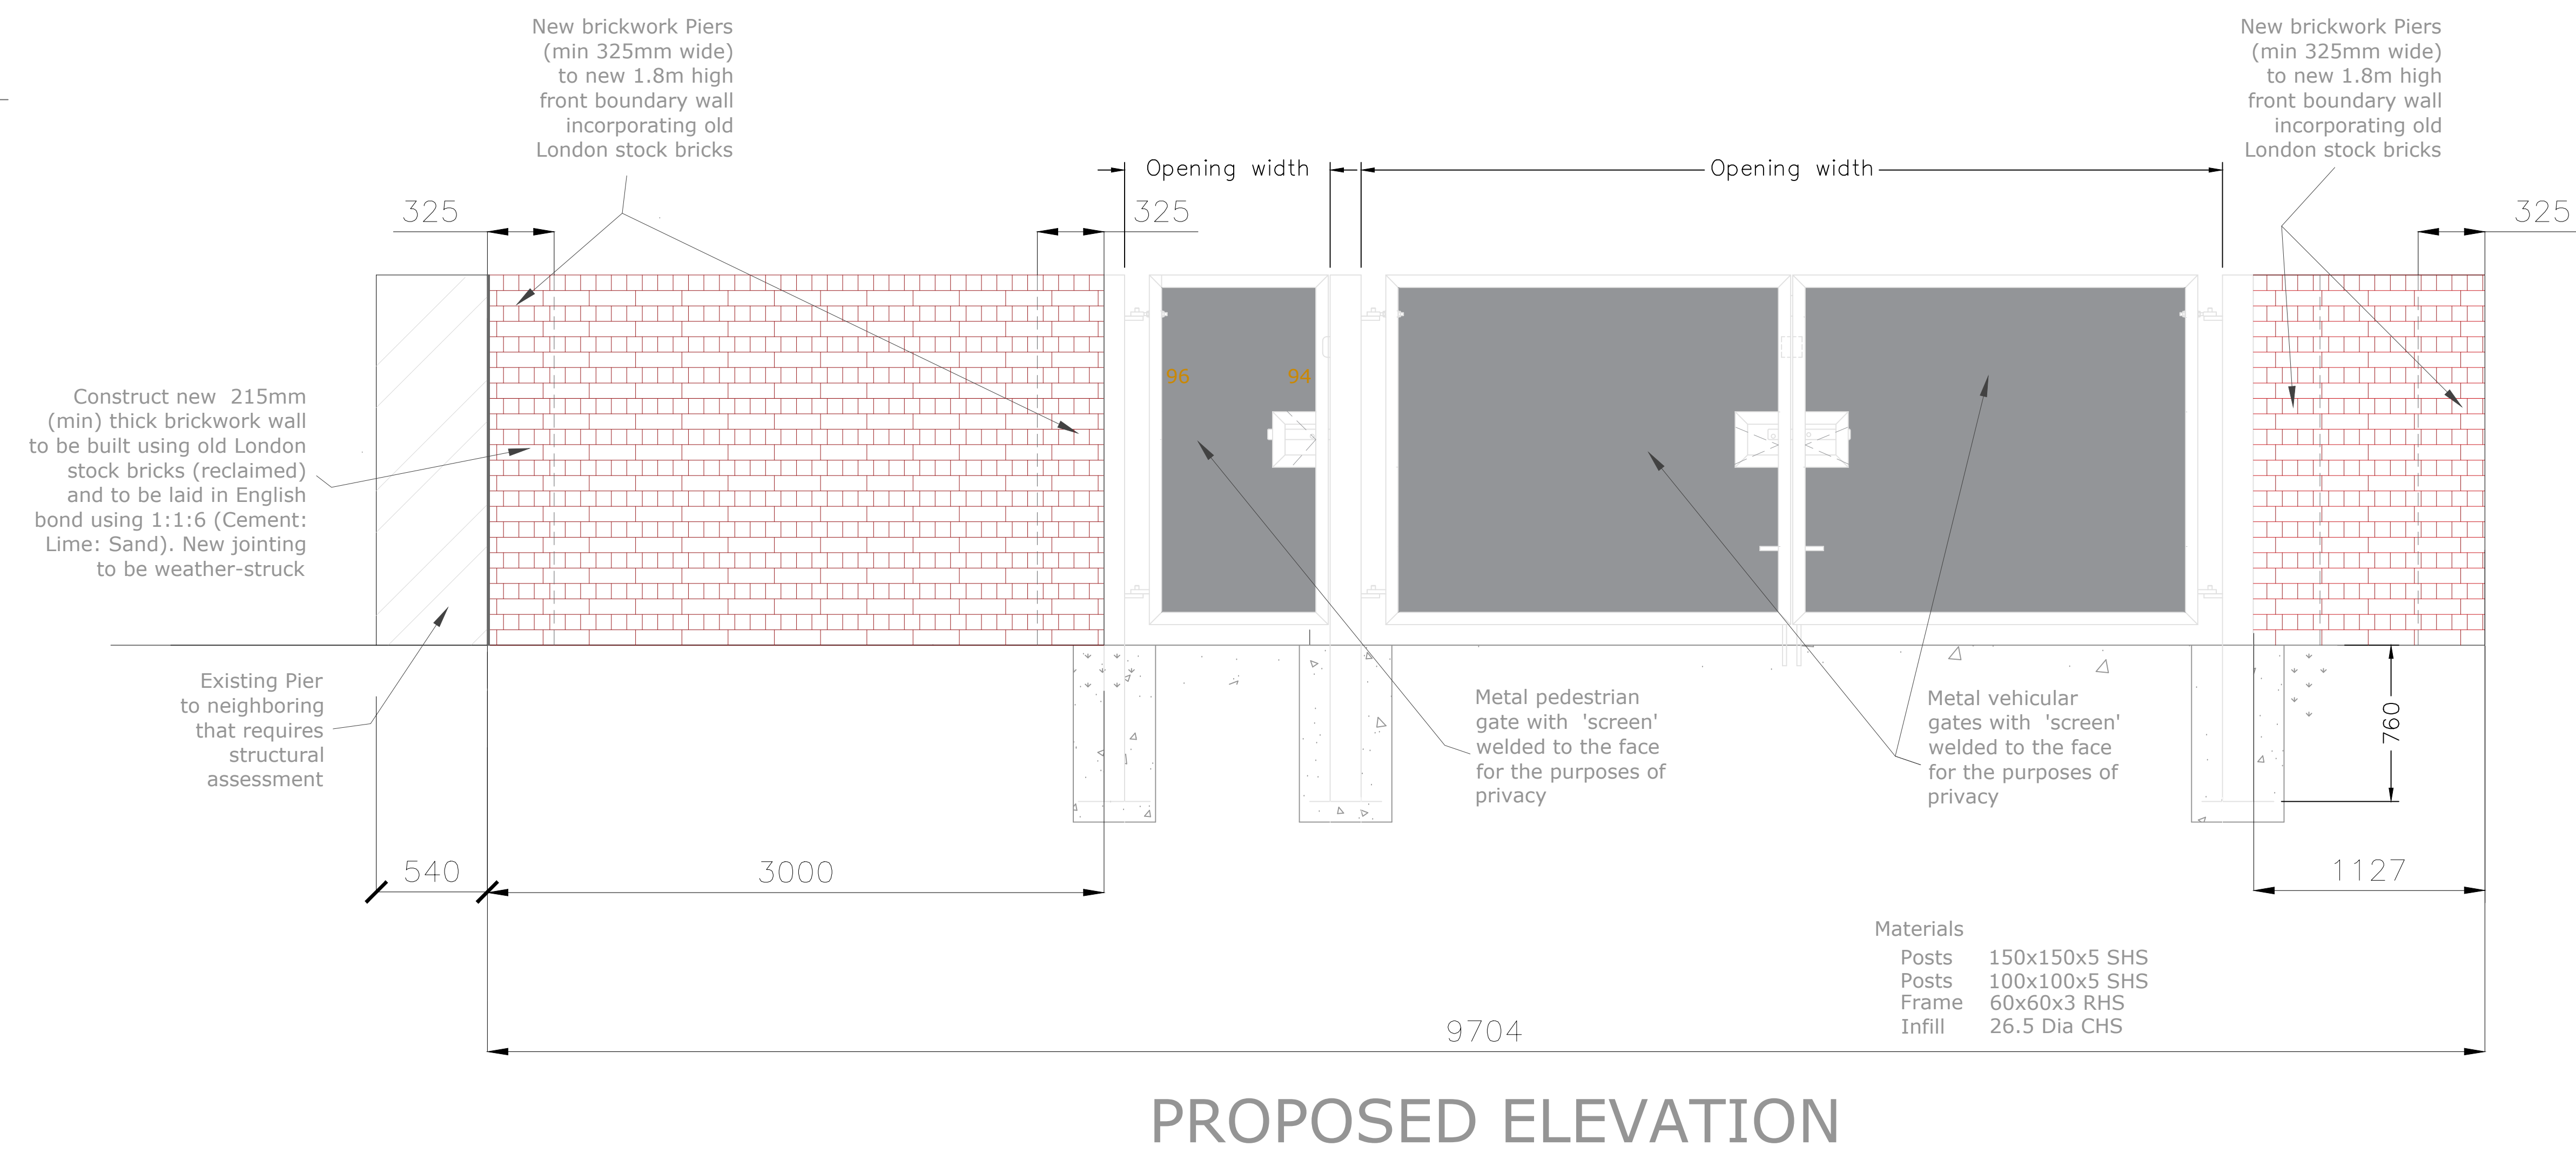

PROPOSED ELEVATION

Materials

Posts	150x150x5 SHS
Posts	100x100x5 SHS
Frame	60x60x3 RHS
Infill	26.5 Dia CHS



Pellings LLP
 Normade House Mount Pleasant Barnet EN4 0EB
 t 020 8441 8500 f 020 8441 4616 e barnet@pellings.co.uk
 www.pellings.co.uk
 Architecture & Planning • Building Surveying • Project Management •
 Cost Consultancy • CDM Co-ordination

CLIENT
London Borough of Camden

PROJECT
**Castlehaven Traveller's Site, 94-96
 Castlehaven Road, Camden NW1 8PL**

TITLE
**PLAN & ELEVATIONS
 EXISTING & PROPOSED**

DATE August 2018 SCALE NTS @A1 DRAWN DHP

DRAWING No.
510|031|01 | -