


18

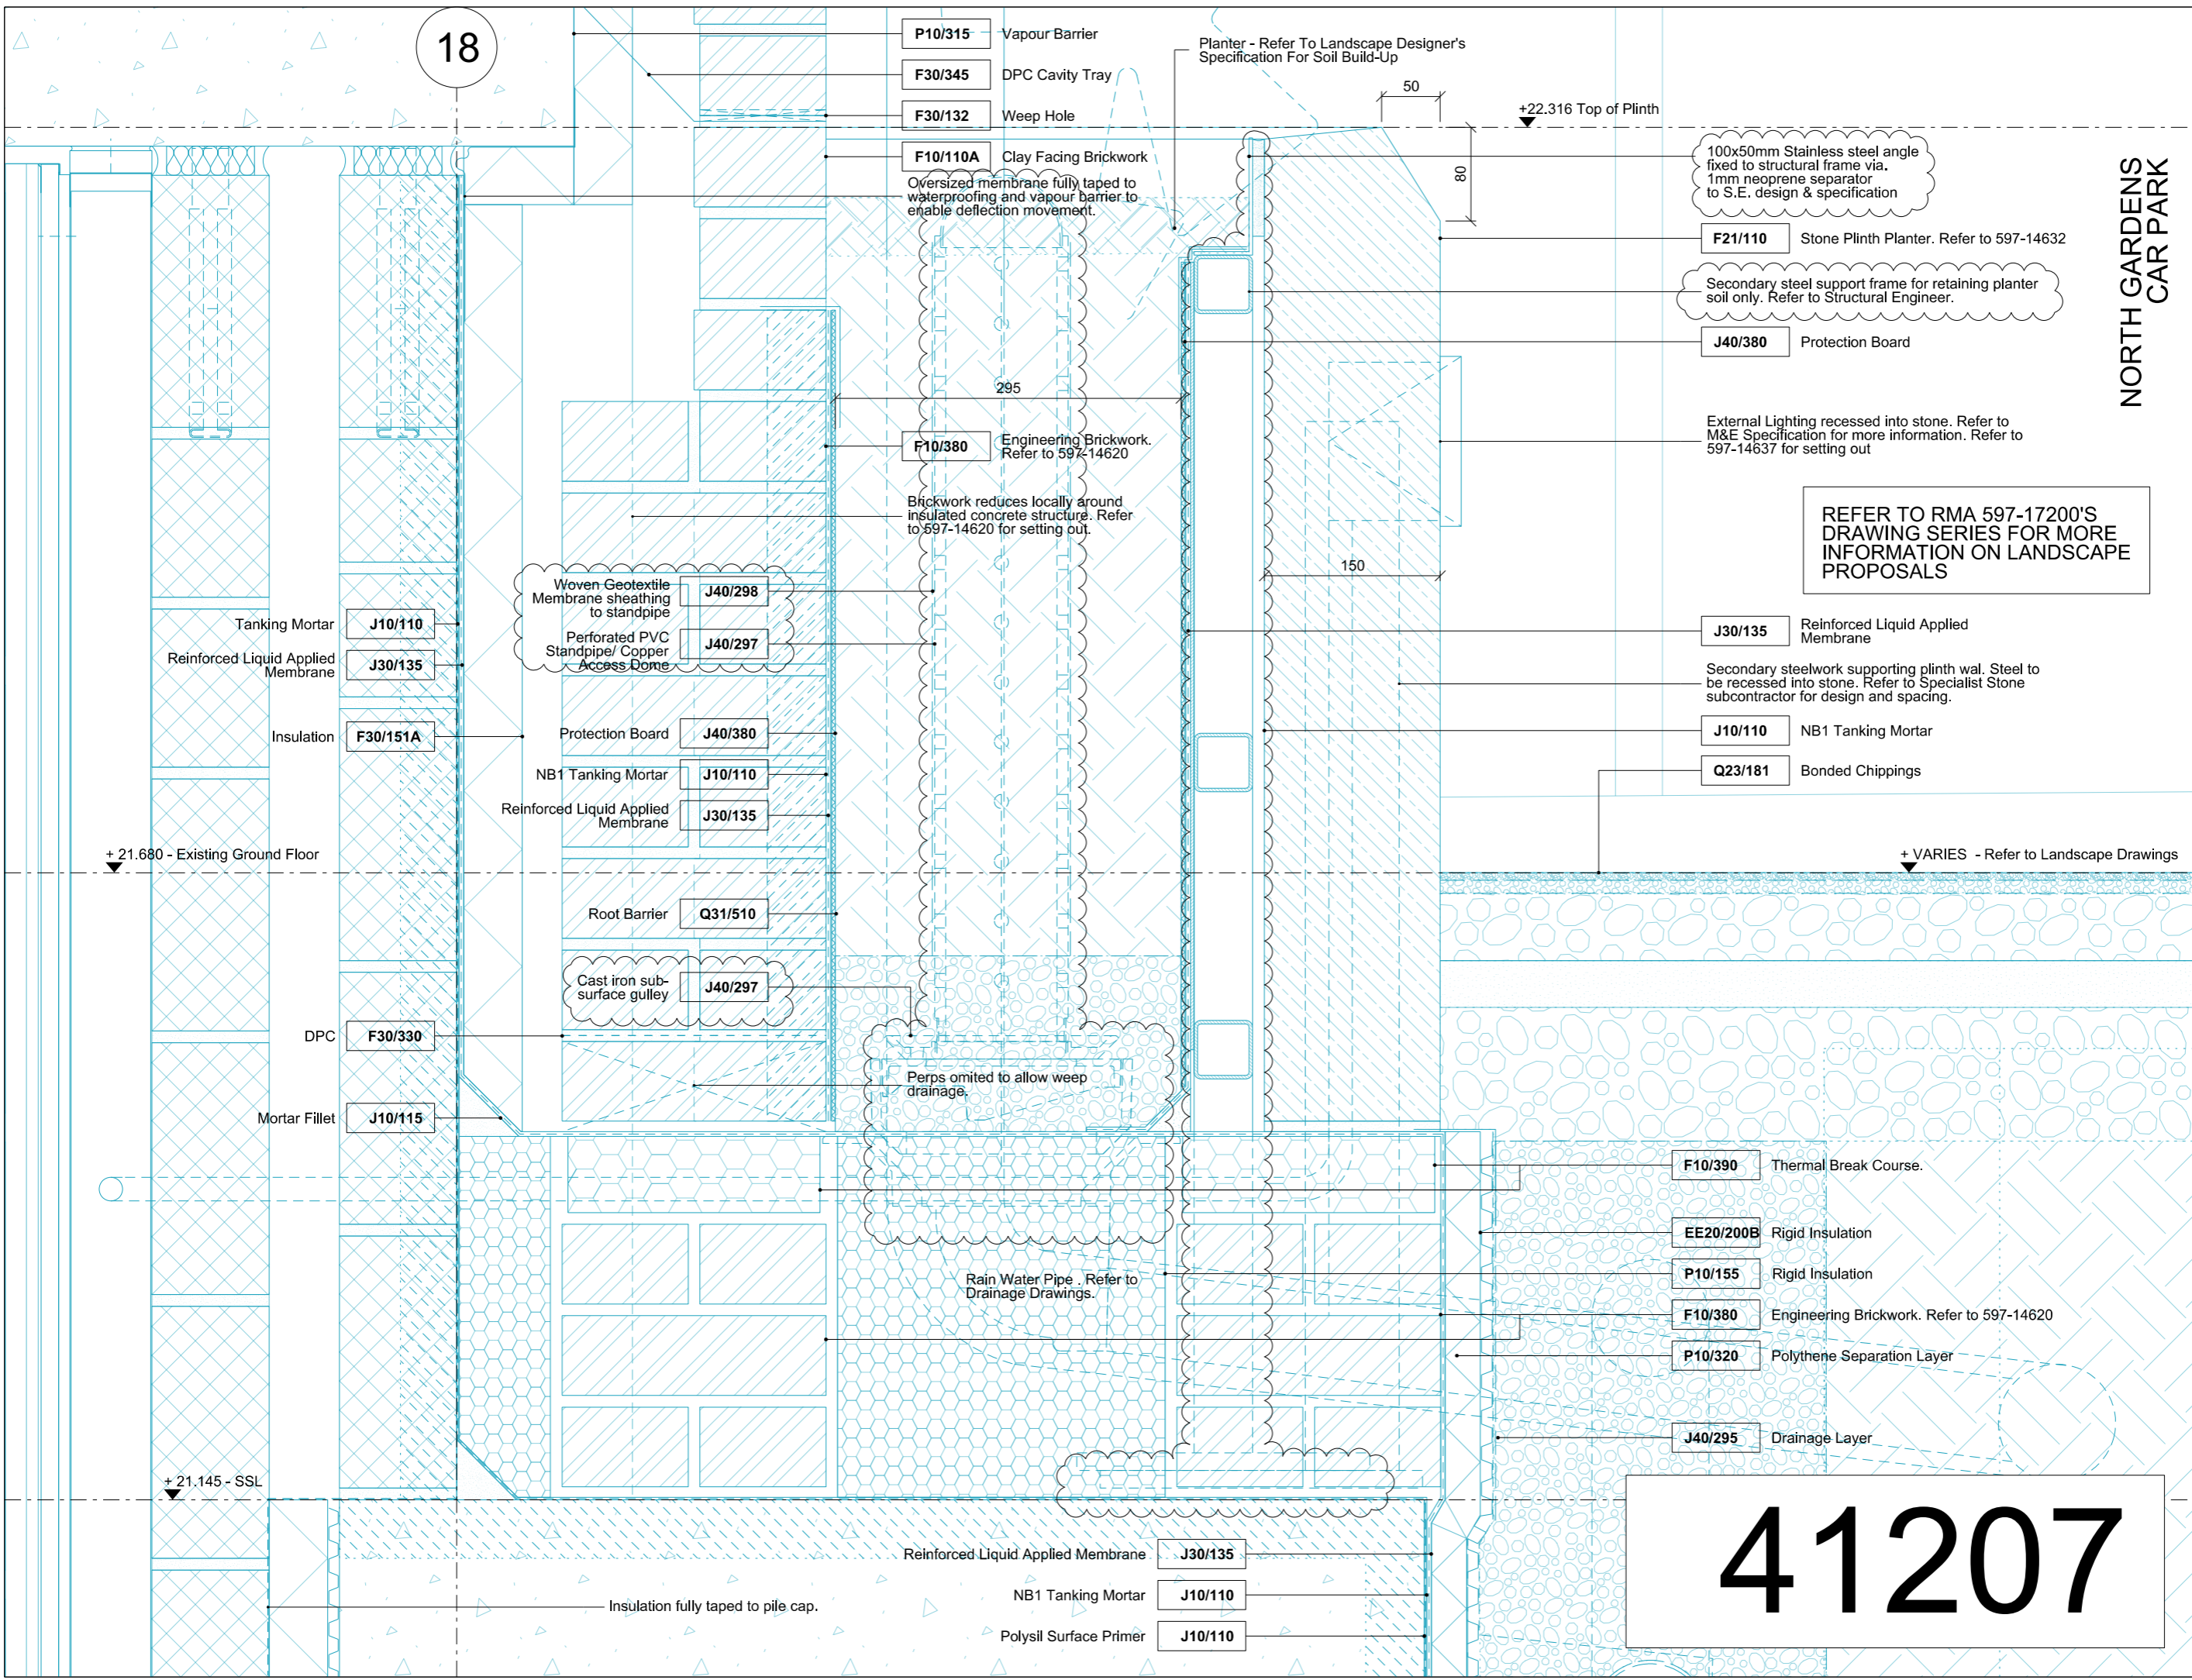

NORTH GARDENS CAR PARK

CONSTRUCTION

LIBRARY EXTENSION

Planter Section Detail

REV	DATE	BY	CHKD
C5	03.05.18		
MT	TP	597	1:5
JOB #	SCALE	DWG #	DATE
597	A3	41207	AUG 16

THE HONOURABLE SOCIETY OF LINCOLN'S INN GREAT HALL AND LIBRARY

RICK MATHER ARCHITECTS @

123 Camden High Street London NW1 7JR
 T: 020 7284 1727 F: 020 7287 7826
 info@rickmather.com www.rickmather.com

DO NOT SCALE FROM THIS DRAWING. CONTRACTOR TO CHECK ALL DIMENSIONS ON SITE. ANY DISCREPANCIES TO BE REPORTED TO THE ARCHITECT IMMEDIATELY.

CONSTRUCTION - STONE PACKAGE

Vapour Line Revised
 CONSTRUCTION
 CONSTRUCTION
 PLANter SUB-FRAME INCLUDED

REV	DATE	BY	CHKD
C1	26.08.16		
C2	06.09.16		
C3	06.12.16		
C4	03.03.17		
C5	03.05.18		

41207