



NOTES:  
 DO NOT SCALE FROM THIS DRAWING.  
 CONTRACTOR TO CHECK ALL DIMENSIONS ON SITE.  
 ANY DISCREPANCIES TO BE REPORTED TO THE ARCHITECT IMMEDIATELY.  
 COPYRIGHT RICK MATHER ARCHITECTS LLP ©

NOTES:  
 The irrigation layout shown on this drawing is indicative only. Details of irrigation strategy to be confirmed with irrigation specialist sub-contractor.

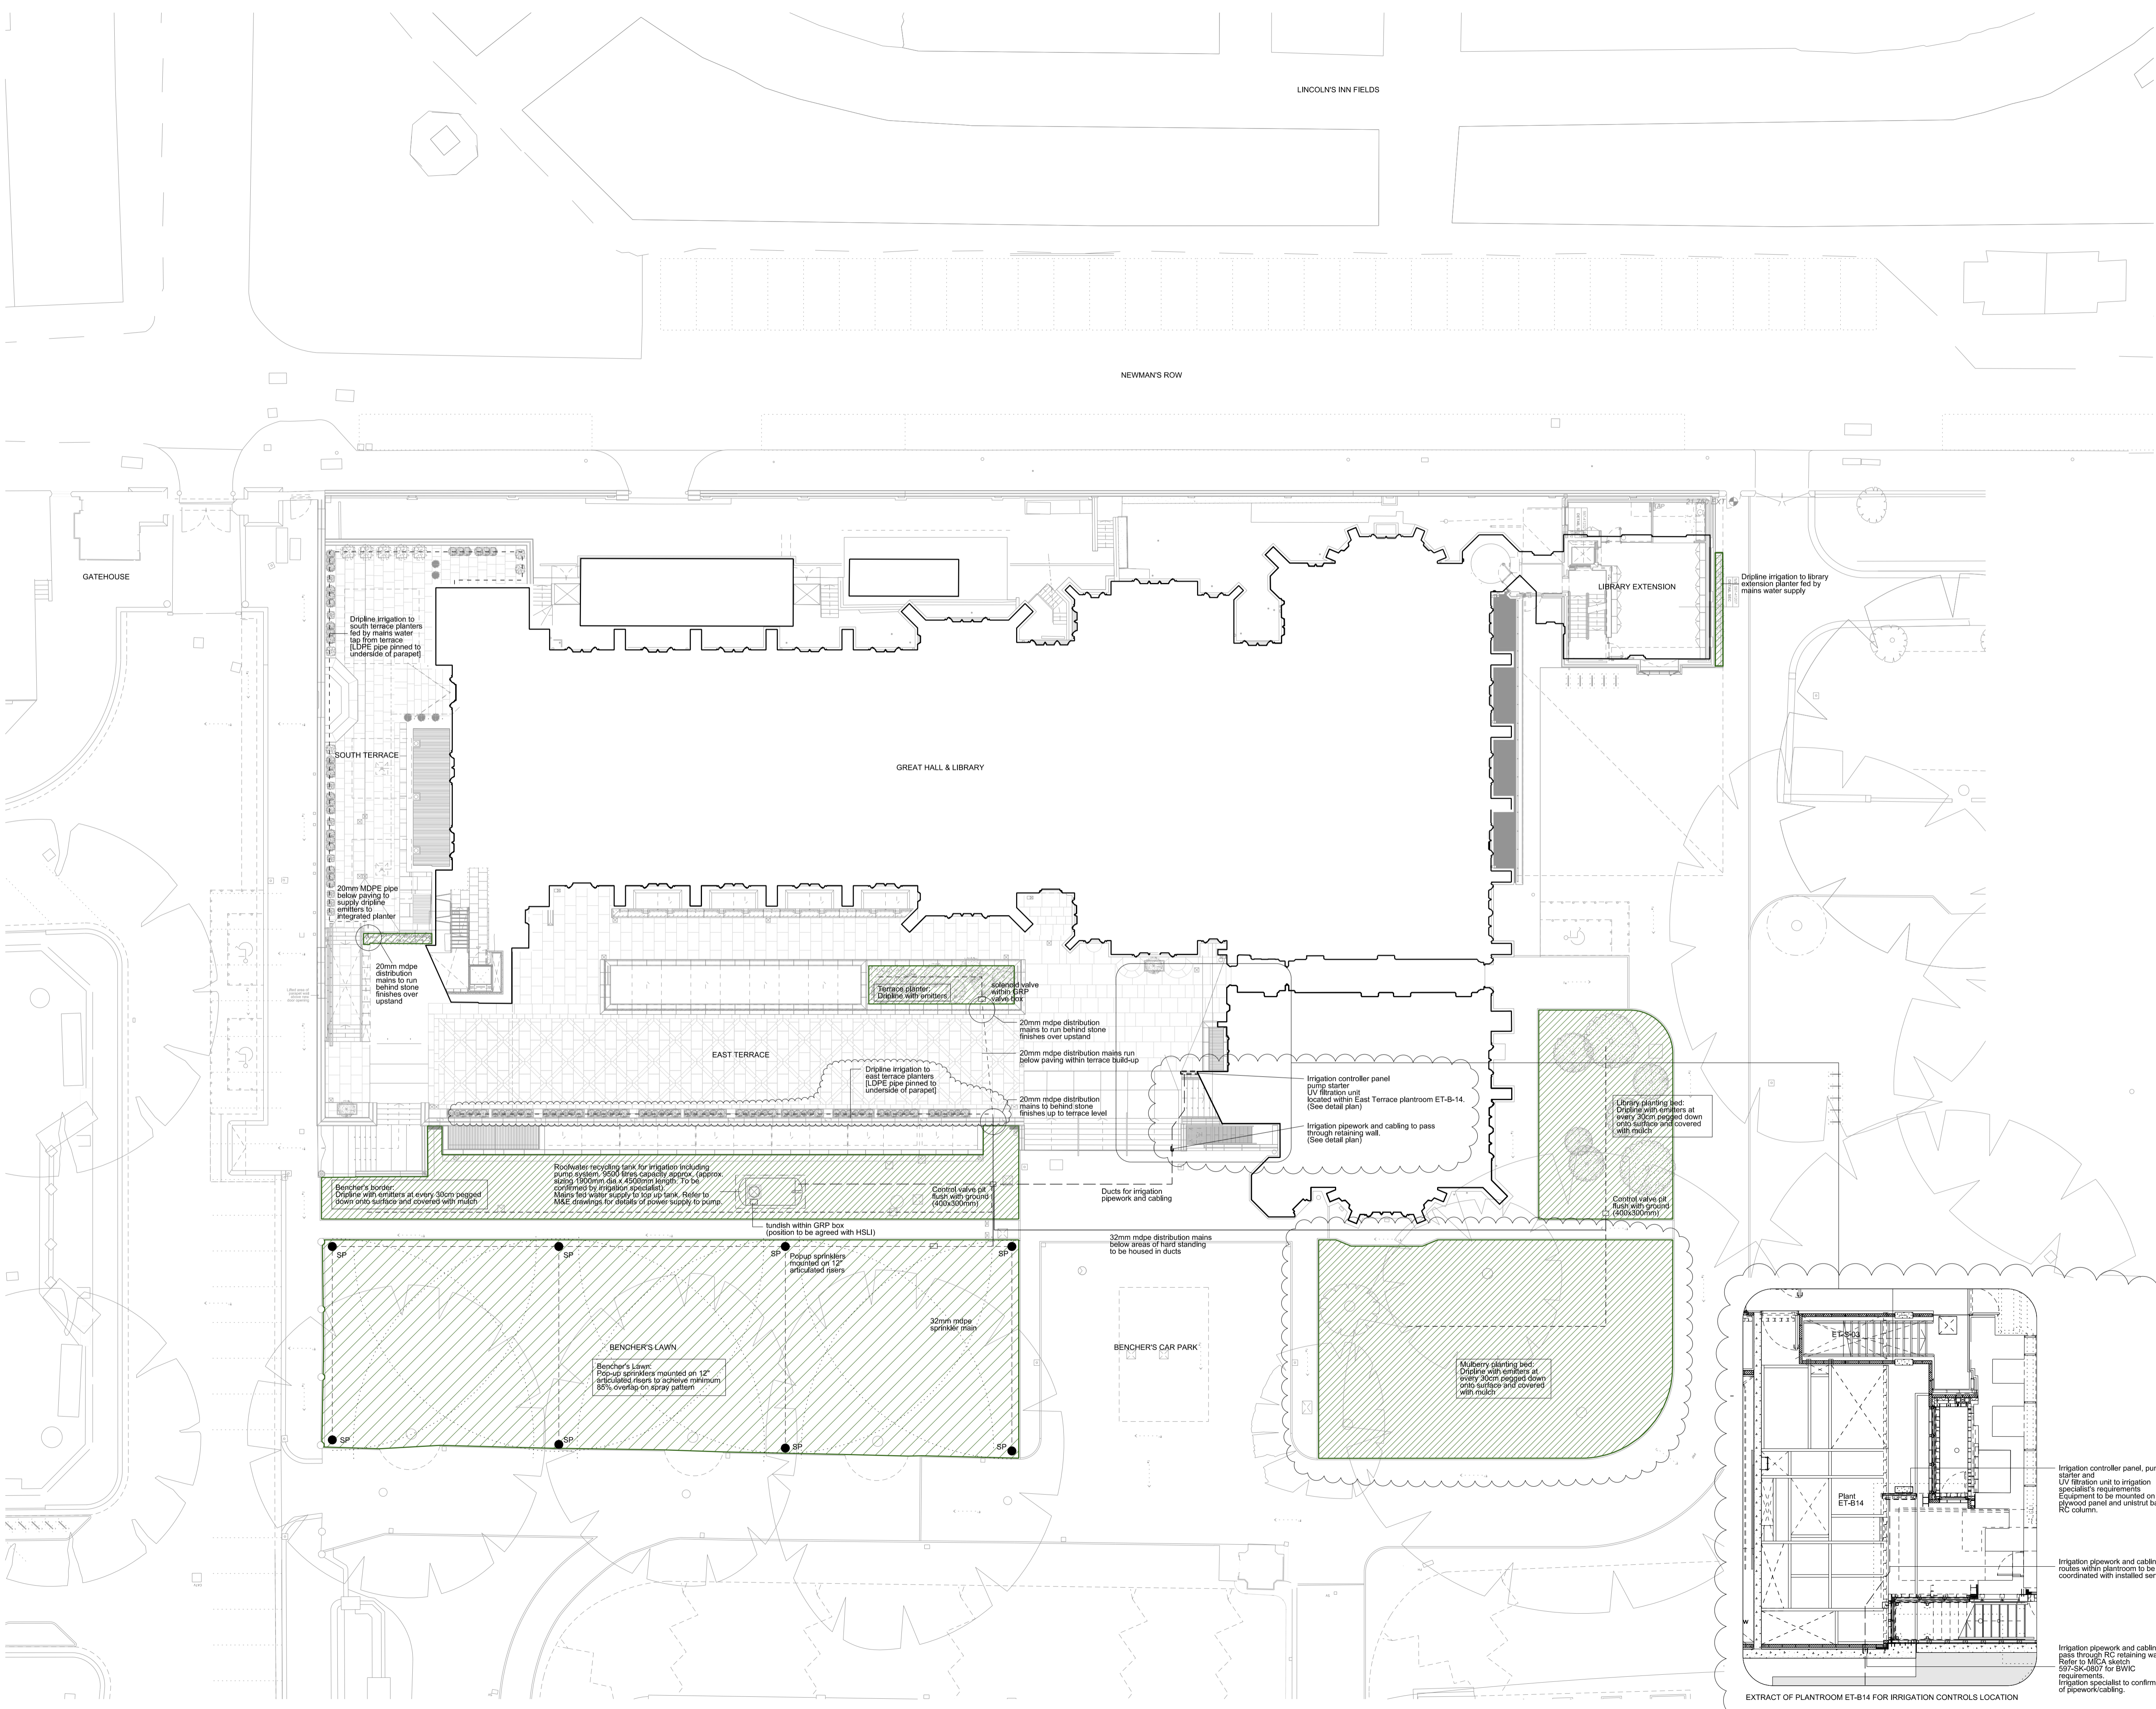

REVISIONS	DATE	DESCRIPTION
C2	13.08.18	CONSTRUCTION
C1	18.07.18	CONSTRUCTION ISSUE
T5	05.02.16	TENDER
REV	DATE	DESCRIPTION

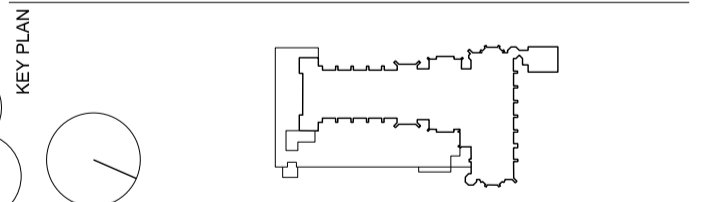


**CONSTRUCTION**

**RICK MATHER ARCHITECTS ©**  
 131 Gordon High Street London N1H 7AR  
 T: 020 7241 0271 F: 020 7241 7624  
 r.mather@rickmather.com www.rickmather.com

**THE HONOURABLE SOCIETY OF LINCOLN'S INN**  
 GREAT HALL AND LIBRARY

**EXISTING GREAT HALL PROJECT**  
 SITE PLAN  
 IRRIGATION STRATEGY

DRAWN	JOB #	DRG #	REV		
NMW	597	17025	C2		
CHECKED	SCALE	SIZE	DATE	REV	DATE
TP	1:200	A1	JAN'16	13.08.18	
	1:400	A3			

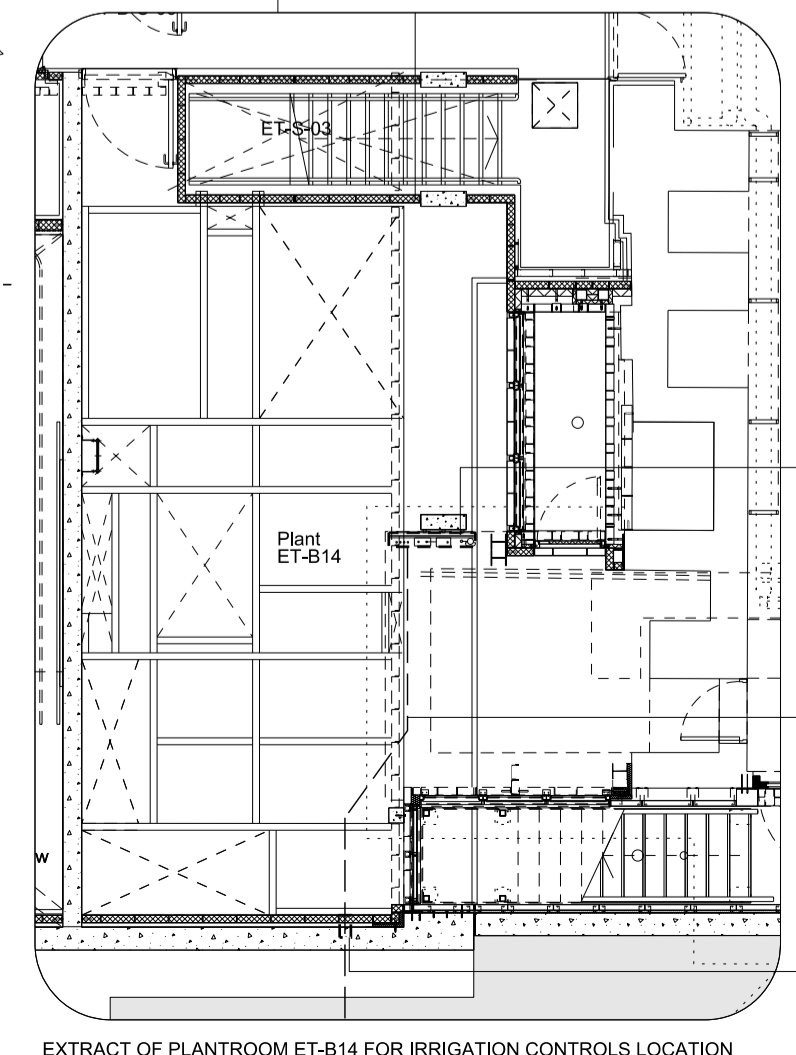

Irrigation controller panel, pump starter and UV filtration unit to irrigation specialist's requirements. Equipment to be mounted on to plywood panel and unistrut back to RC column.

Irrigation pipework and cabling routes within plantroom to be coordinated with installed services.

Irrigation pipework and cabling to pass through RC retaining wall. Refer to MICA sketch 507-SK-0907 for BWIC requirements. Irrigation specialist to confirm size of pipework/cabling.

EXTRACT OF PLANTROOM ET-B14 FOR IRRIGATION CONTROLS LOCATION