


Refer to 597-15206 for Reading Room
rooflight component drawing.

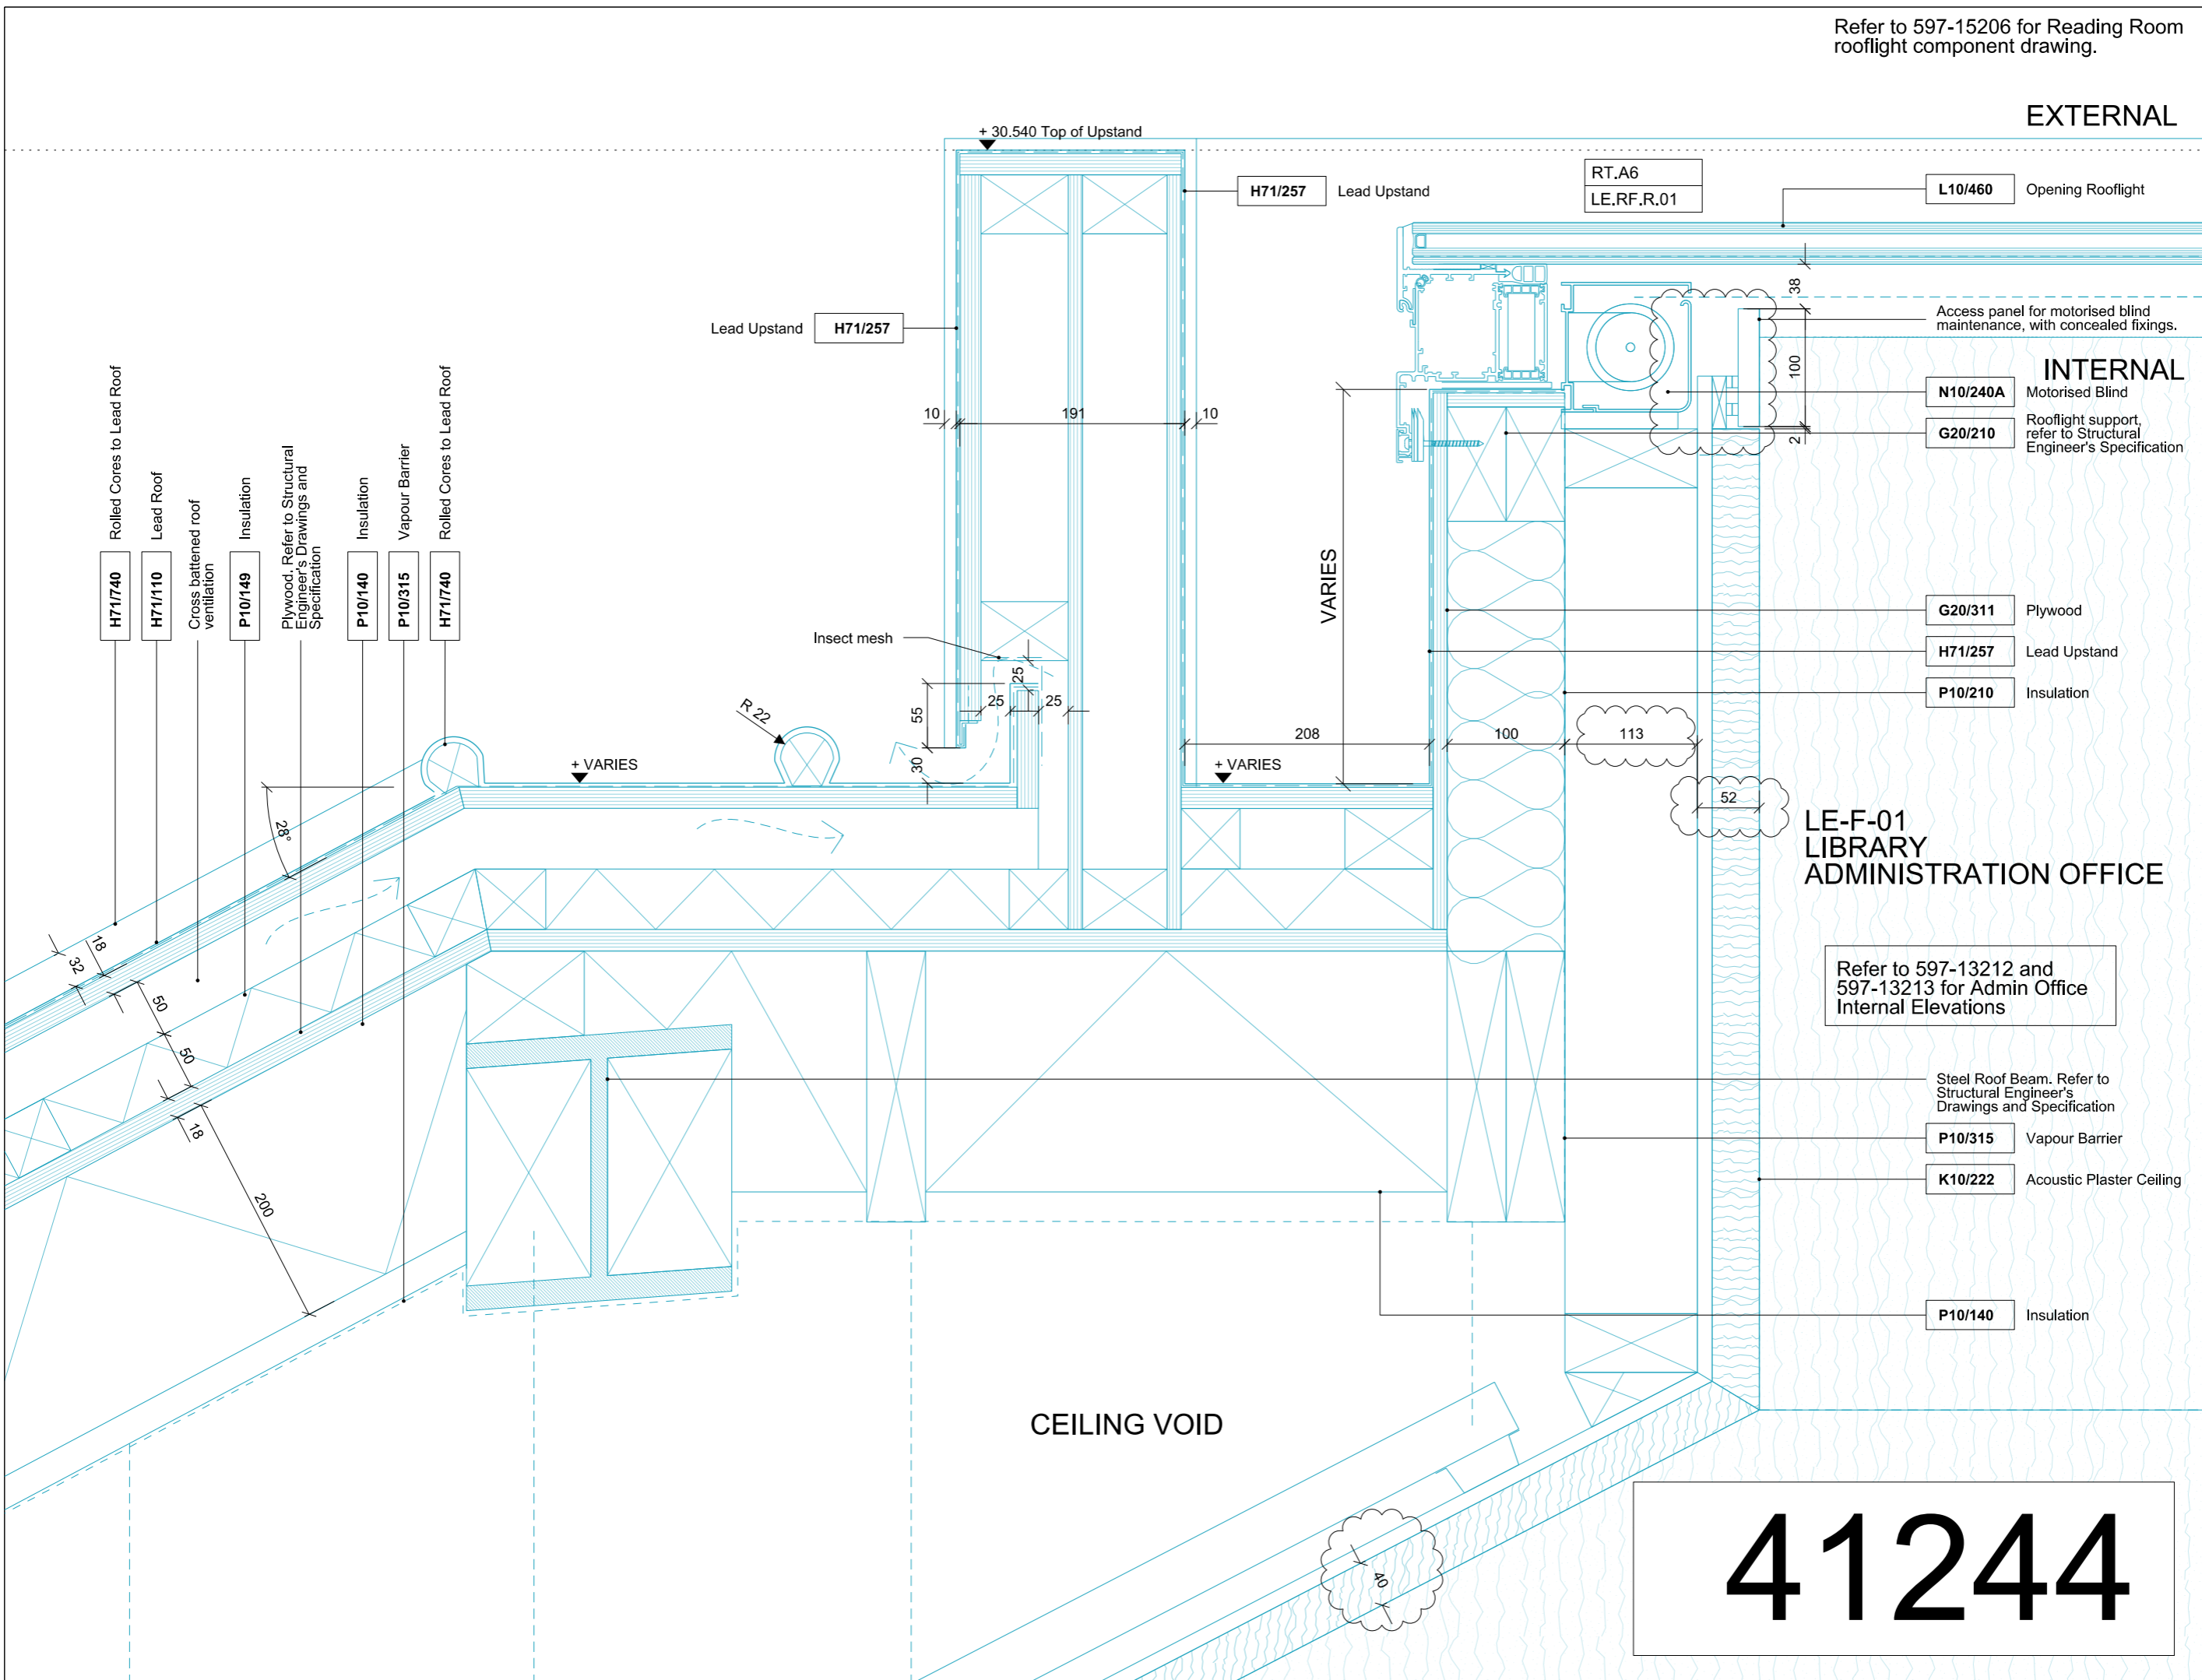

EXTERNAL

INTERNAL

LE-F-01
LIBRARY
ADMINISTRATION OFFICE

CEILING VOID

41244

CONSTRUCTION

REV	DATE	REV DATE
C7	26.07.18	

TITLE	LIBRARY EXTENSION
DESCRIPTION	Reading Room Rooflight - East
DWG #	41244
JOB #	597
SCALE	1:5
CHECKED	TP
DRAWN	MT

REVISIONS	DATE	DESCRIPTION
T5	05.02.16	TENDER
C1	06.09.16	CONSTRUCTION - LE.F.01 CONVERSION
C2	13.01.17	CONSTRUCTION
C3	02.06.17	BLIND ACCESS / LEVELS ANNOTATED
C4	09.08.17	ROOFLIGHT REDUCED IN SIZE
C5	19.09.17	SWITCH SETTING OUT
C6	20.10.17	ACOUSTIC CEILING SPEC REVISED
C7	26.07.18	

THE HONOURABLE SOCIETY OF LINCOLN'S INN
GREAT HALL AND LIBRARY

RICK MATHER ARCHITECTS ©

123 Camden High Street London NW1 7JR
T: 020 7284 1727 F: 020 7267 7826
info@rkmather.com www.rkmather.com

DO NOT SCALE FROM THIS DRAWING. CONTRACTOR TO CHECK ALL DIMENSIONS ON SITE.
ANY DISCREPANCIES TO BE REPORTED TO THE ARCHITECT IMMEDIATELY.