



Glazed Link Section O-O' 1:20
01 597-15204

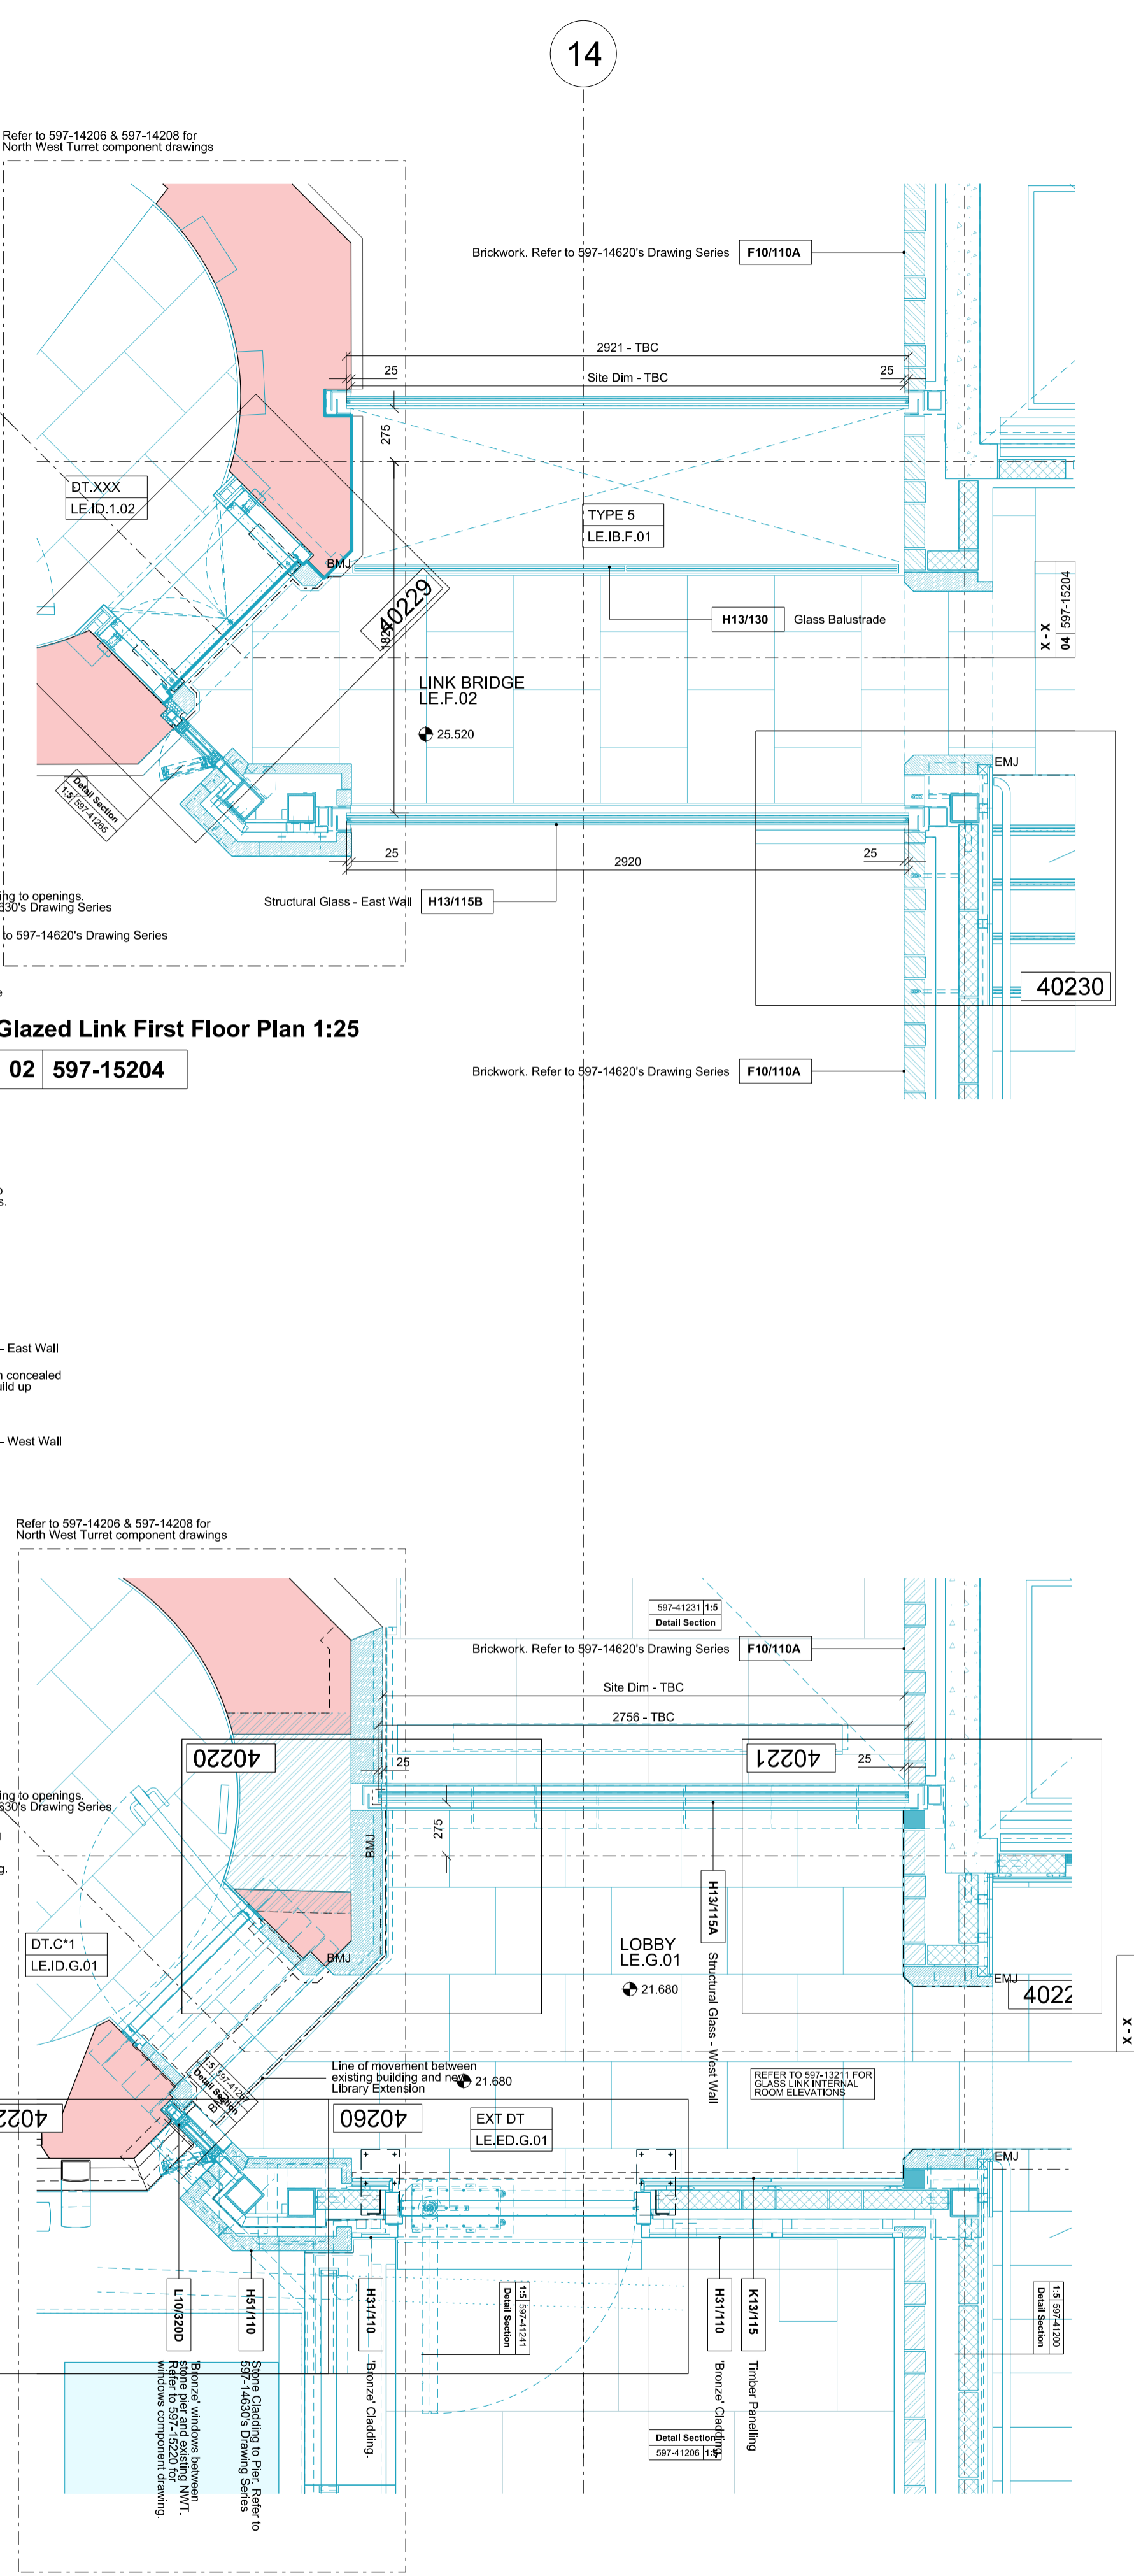

Glazed Link Ground Floor Plan 1:25
03 597-15204

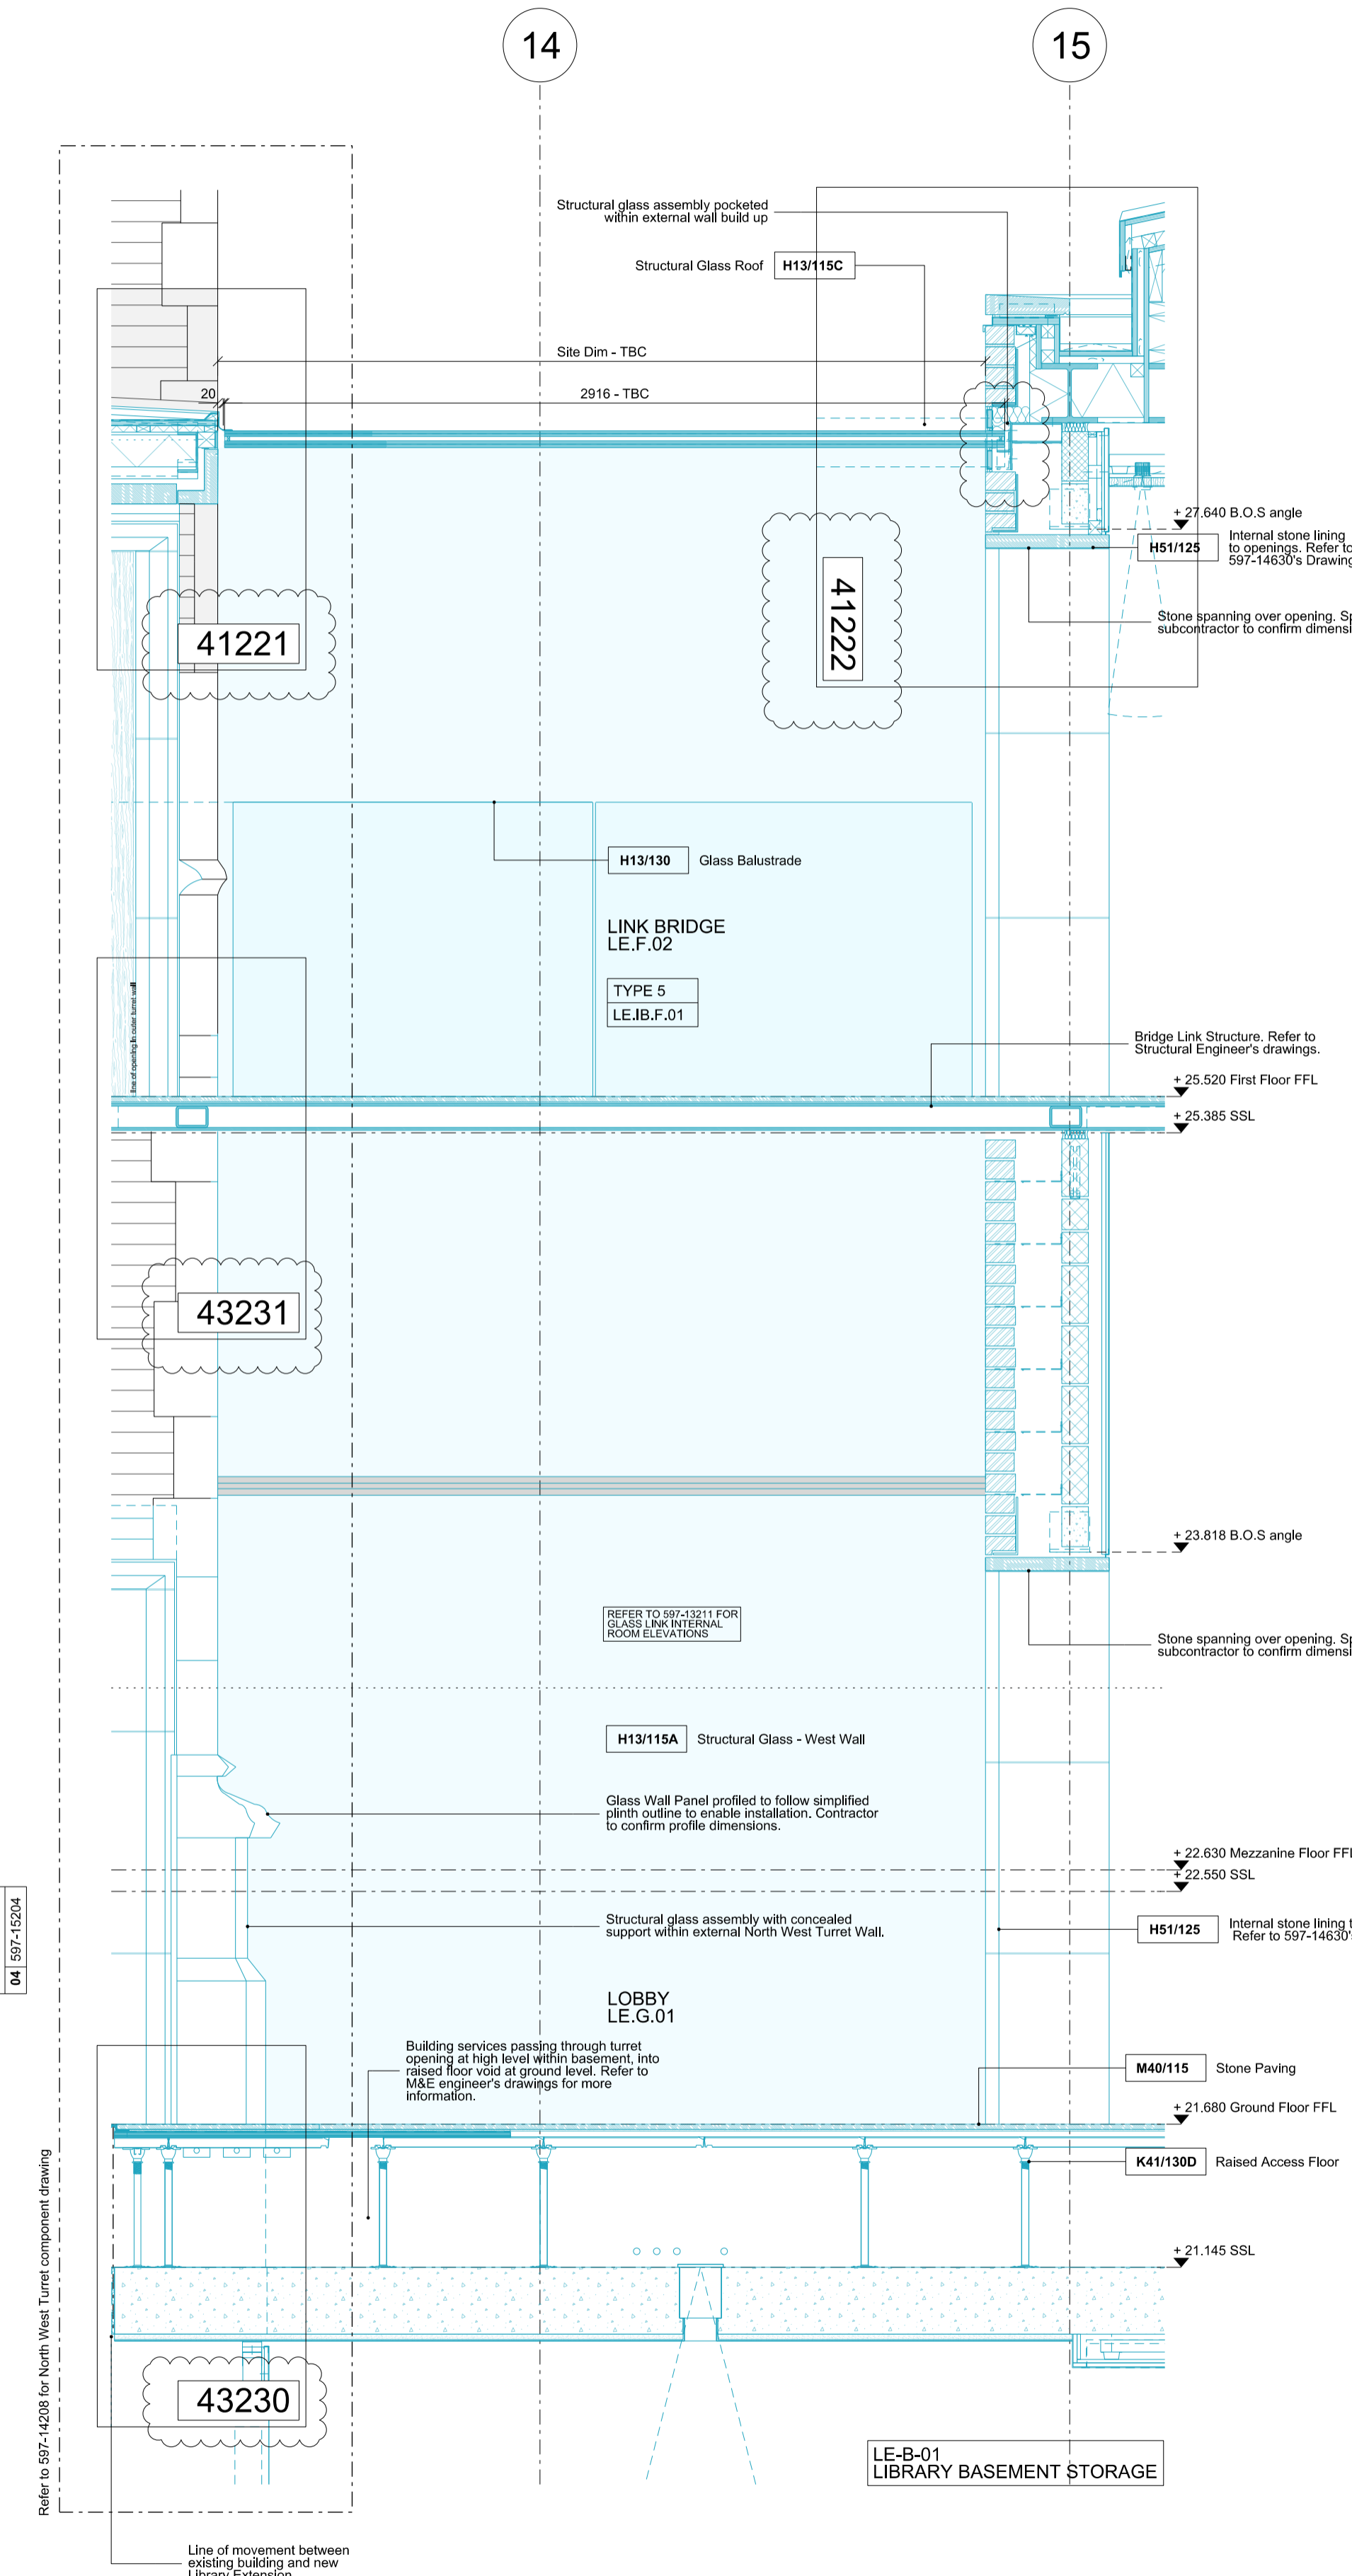

Glazed Link Cranked Section X-X 1:20
04 597-15204

DO NOT SCALE FROM THIS DRAWING. CONTRACTOR TO CHECK ALL DIMENSIONS ON SITE. ANY DISCREPANCIES TO BE REPORTED TO THE ARCHITECT IMMEDIATELY.
COPYRIGHT RICK MATHER ARCHITECTS LLP ©


KEY
 Approx. profile of existing fabric above slab level
 Proposed works

These drawings are to be read in conjunction with RMA NBS Specification and the relevant structural and MEPH drawings and specifications.
PLEASE NOTE: Drawings of the existing buildings have been based on survey information known to include inaccuracies. Do not dimension from the existing building for setting-out purposes.
 Report any dimensional discrepancies found on site to the Architect immediately.
 This drawing is to be read in colour.

Refer to RMA H13 specification.
 Drawing to be read in conjunction with RMA drawing 597-15201

REVISIONS

REV	DATE	DESCRIPTION
C6	05.06.18	COORDINATION WITH CDP DESIGN
C5	15.03.18	INCORPORATION OF CDP DESIGN
C4	21.07.17	STONE ALIGNMENT CLARIFIED
C3	19.05.17	CONSTRUCTION
C2	02.12.16	CONSTRUCTION
C1	06.08.16	CONSTRUCTION
T6	01.04.16	TENDER AMENDMENT
T5	05.02.16	TENDER

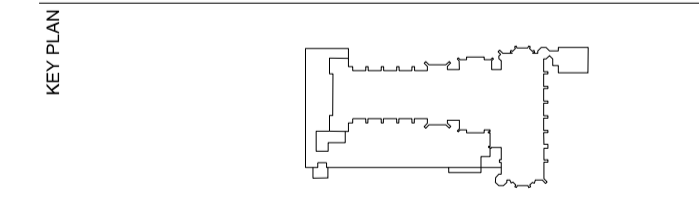

CONSTRUCTION

RICK MATHER ARCHITECTS ©

123 Gordon Way Street London N8 7AP
 7140 7248 (020) 7140 7248
 info@rickmather.com www.rickmather.com

JOB
 THE HONOURABLE SOCIETY OF LINCOLN'S INN
 GREAT HALL AND LIBRARY

TITLE
 LIBRARY EXTENSION
 EXTERNAL WALL COMPONENT
 GLAZED LINK 02

DRAWN	JOB #	DRG #	REV
MT	597	15204	C6

CHECKED	SCALE@A1	SIZE	DATE	REV/DATE
TP	1:20/25	A1	Nov 15'	05.06.18
	1:40/50	A3		