
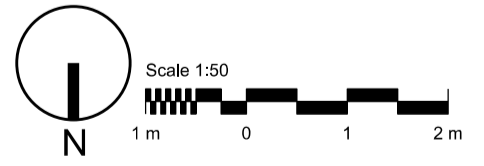



01
PL-10

01
PL-08

01
PL-11

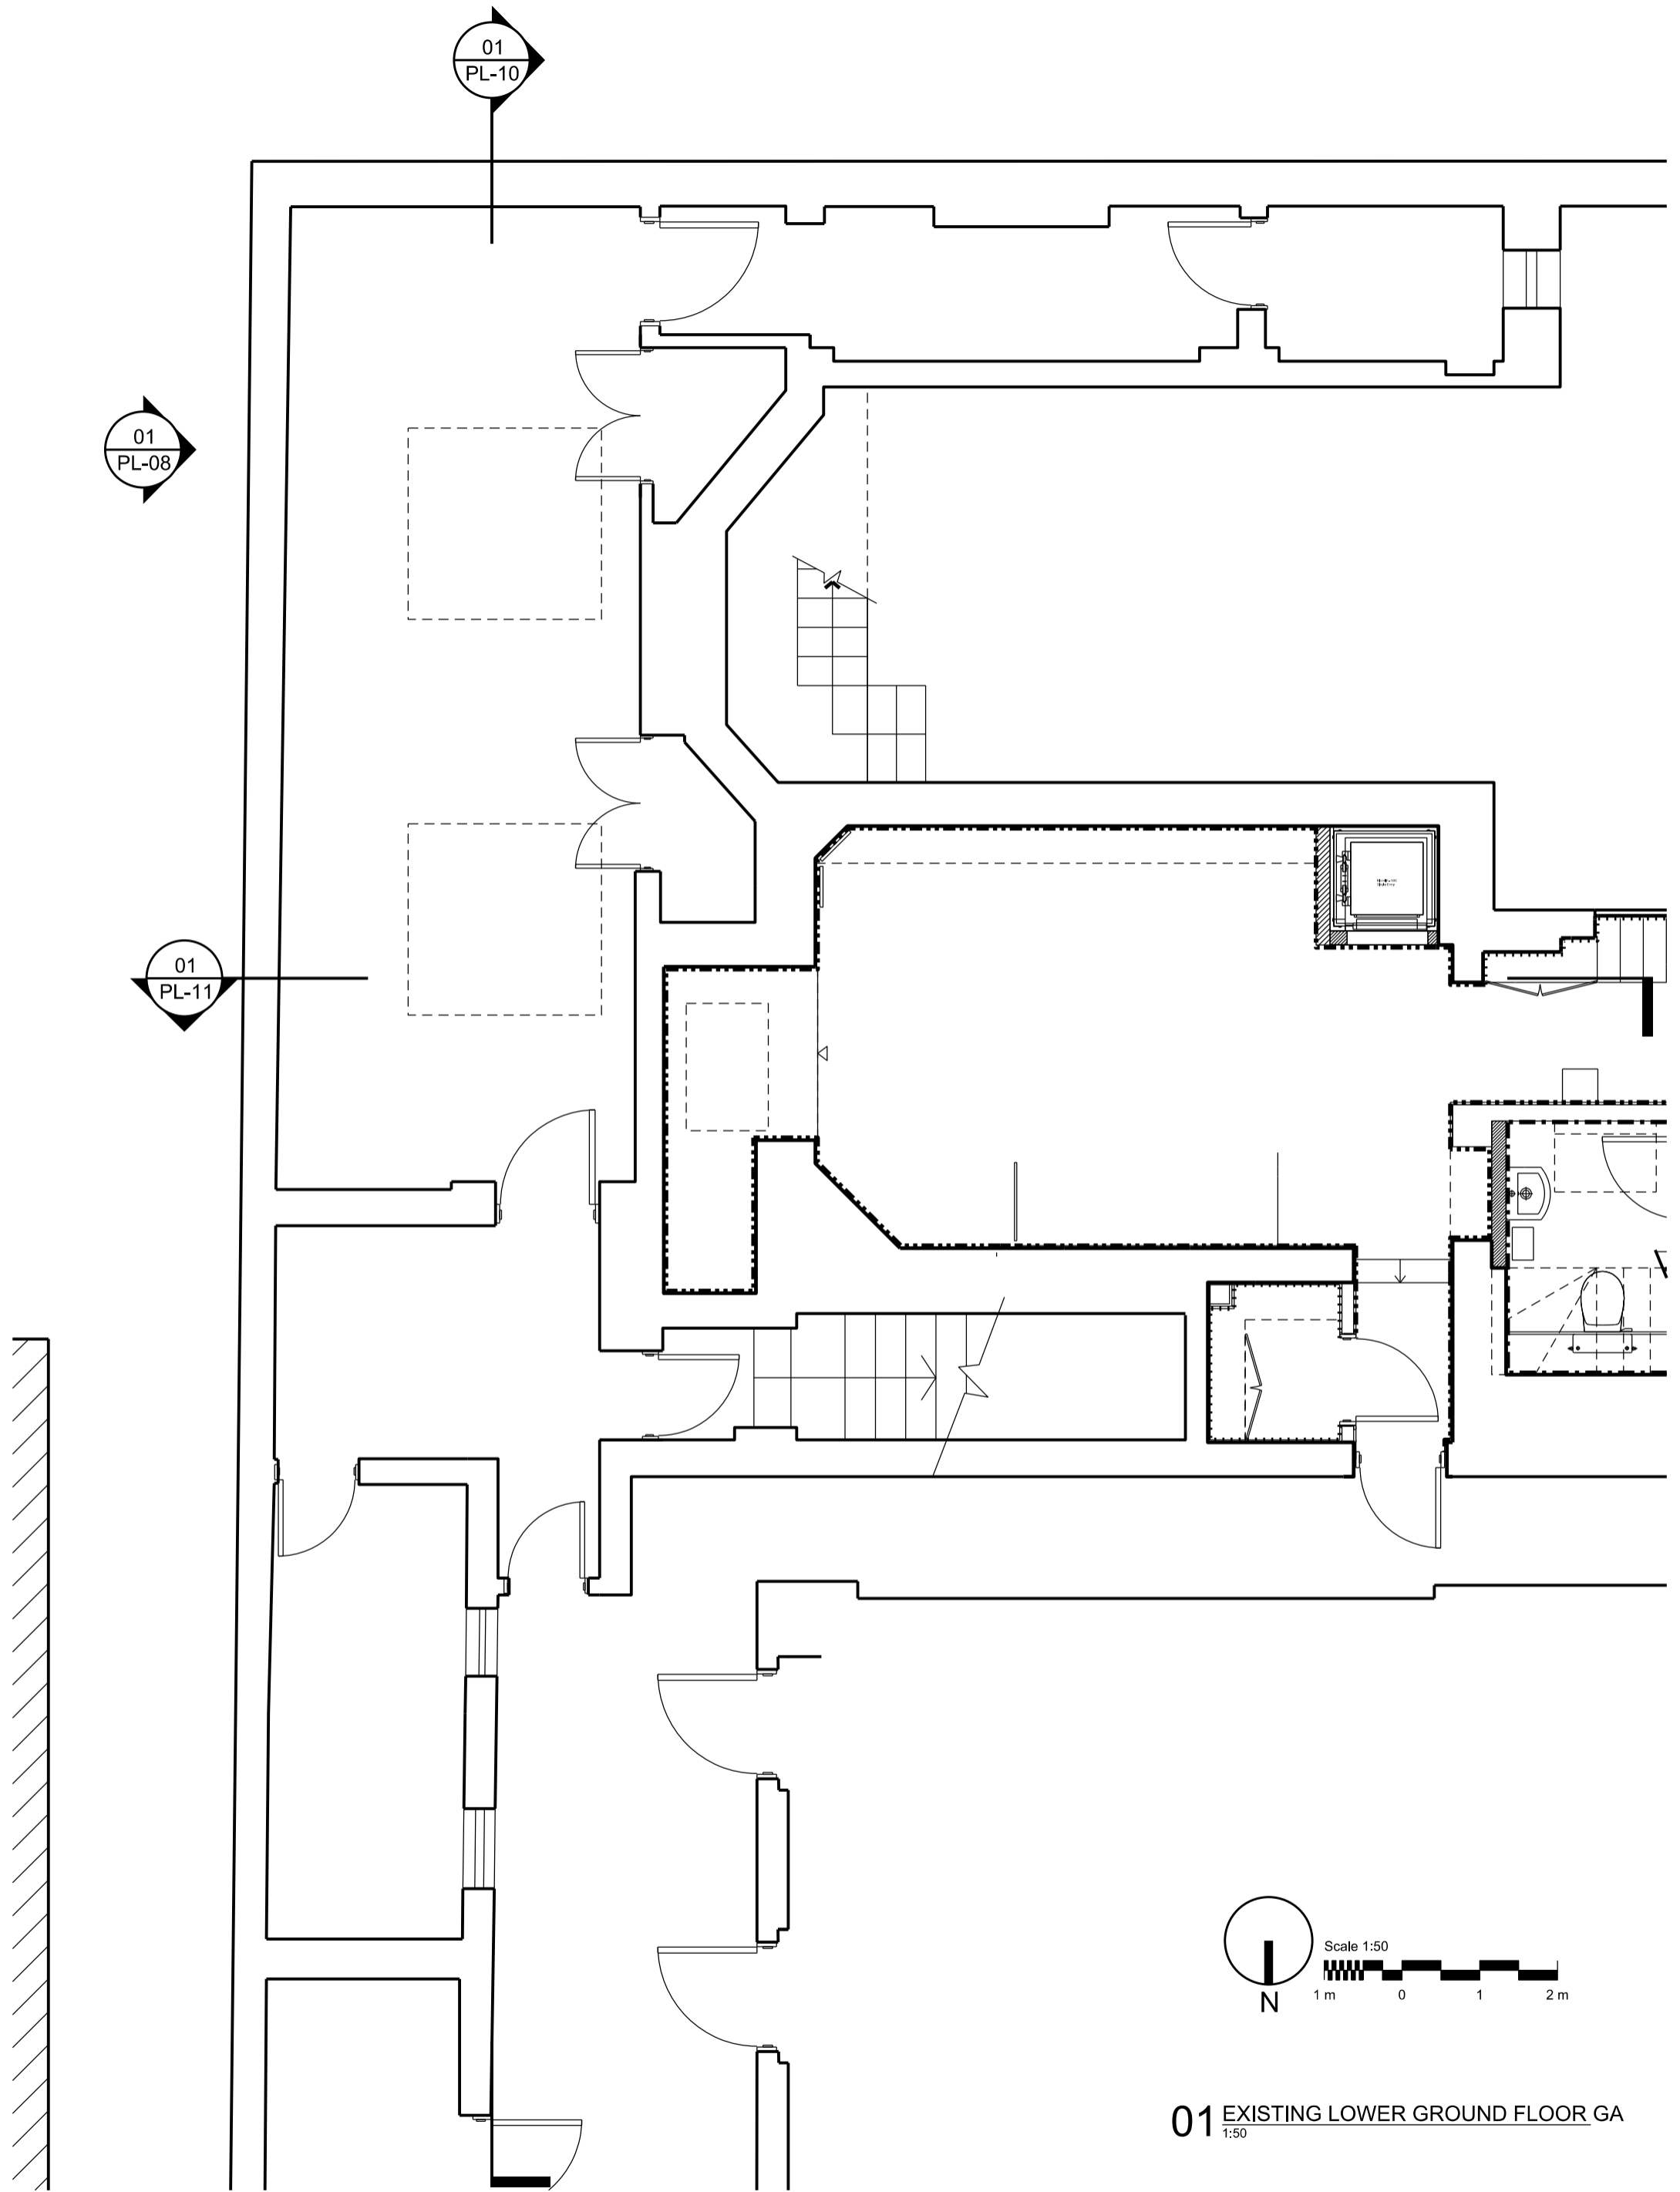

01 EXISTING LOWER GROUND FLOOR GA
1:50

Project LOLAS EXTENSION	General Notes 1- Do not scale drawings. Dimensions govern. 2- All dimensions are in millimetres unless noted otherwise. 3- All dimensions shall be verified on site before proceeding with the work. Contractor is responsible to verify on site all dimension and potential discrepancies. 4- SPIN architecture shall be notified in writing of any discrepancies. 5- Any areas and dimensions indicated on this sheet are approximate and indicative only.	 63 Redchurch Street London E2 7DJ +44 (0)2081441861	Client LOLAS BAKERY	Scale @ A3 1:50	Date 09/07/18	Dr. By AK					EXISTING LOWER GROUND FLOOR LAYOUT
				Number 3030_PL05	Rev. 00	00	09/07/18	PLANNING	ICB		
				Rev.	Date	Reason For Issue	Chk				