



SECOND FLOOR LAYOUT

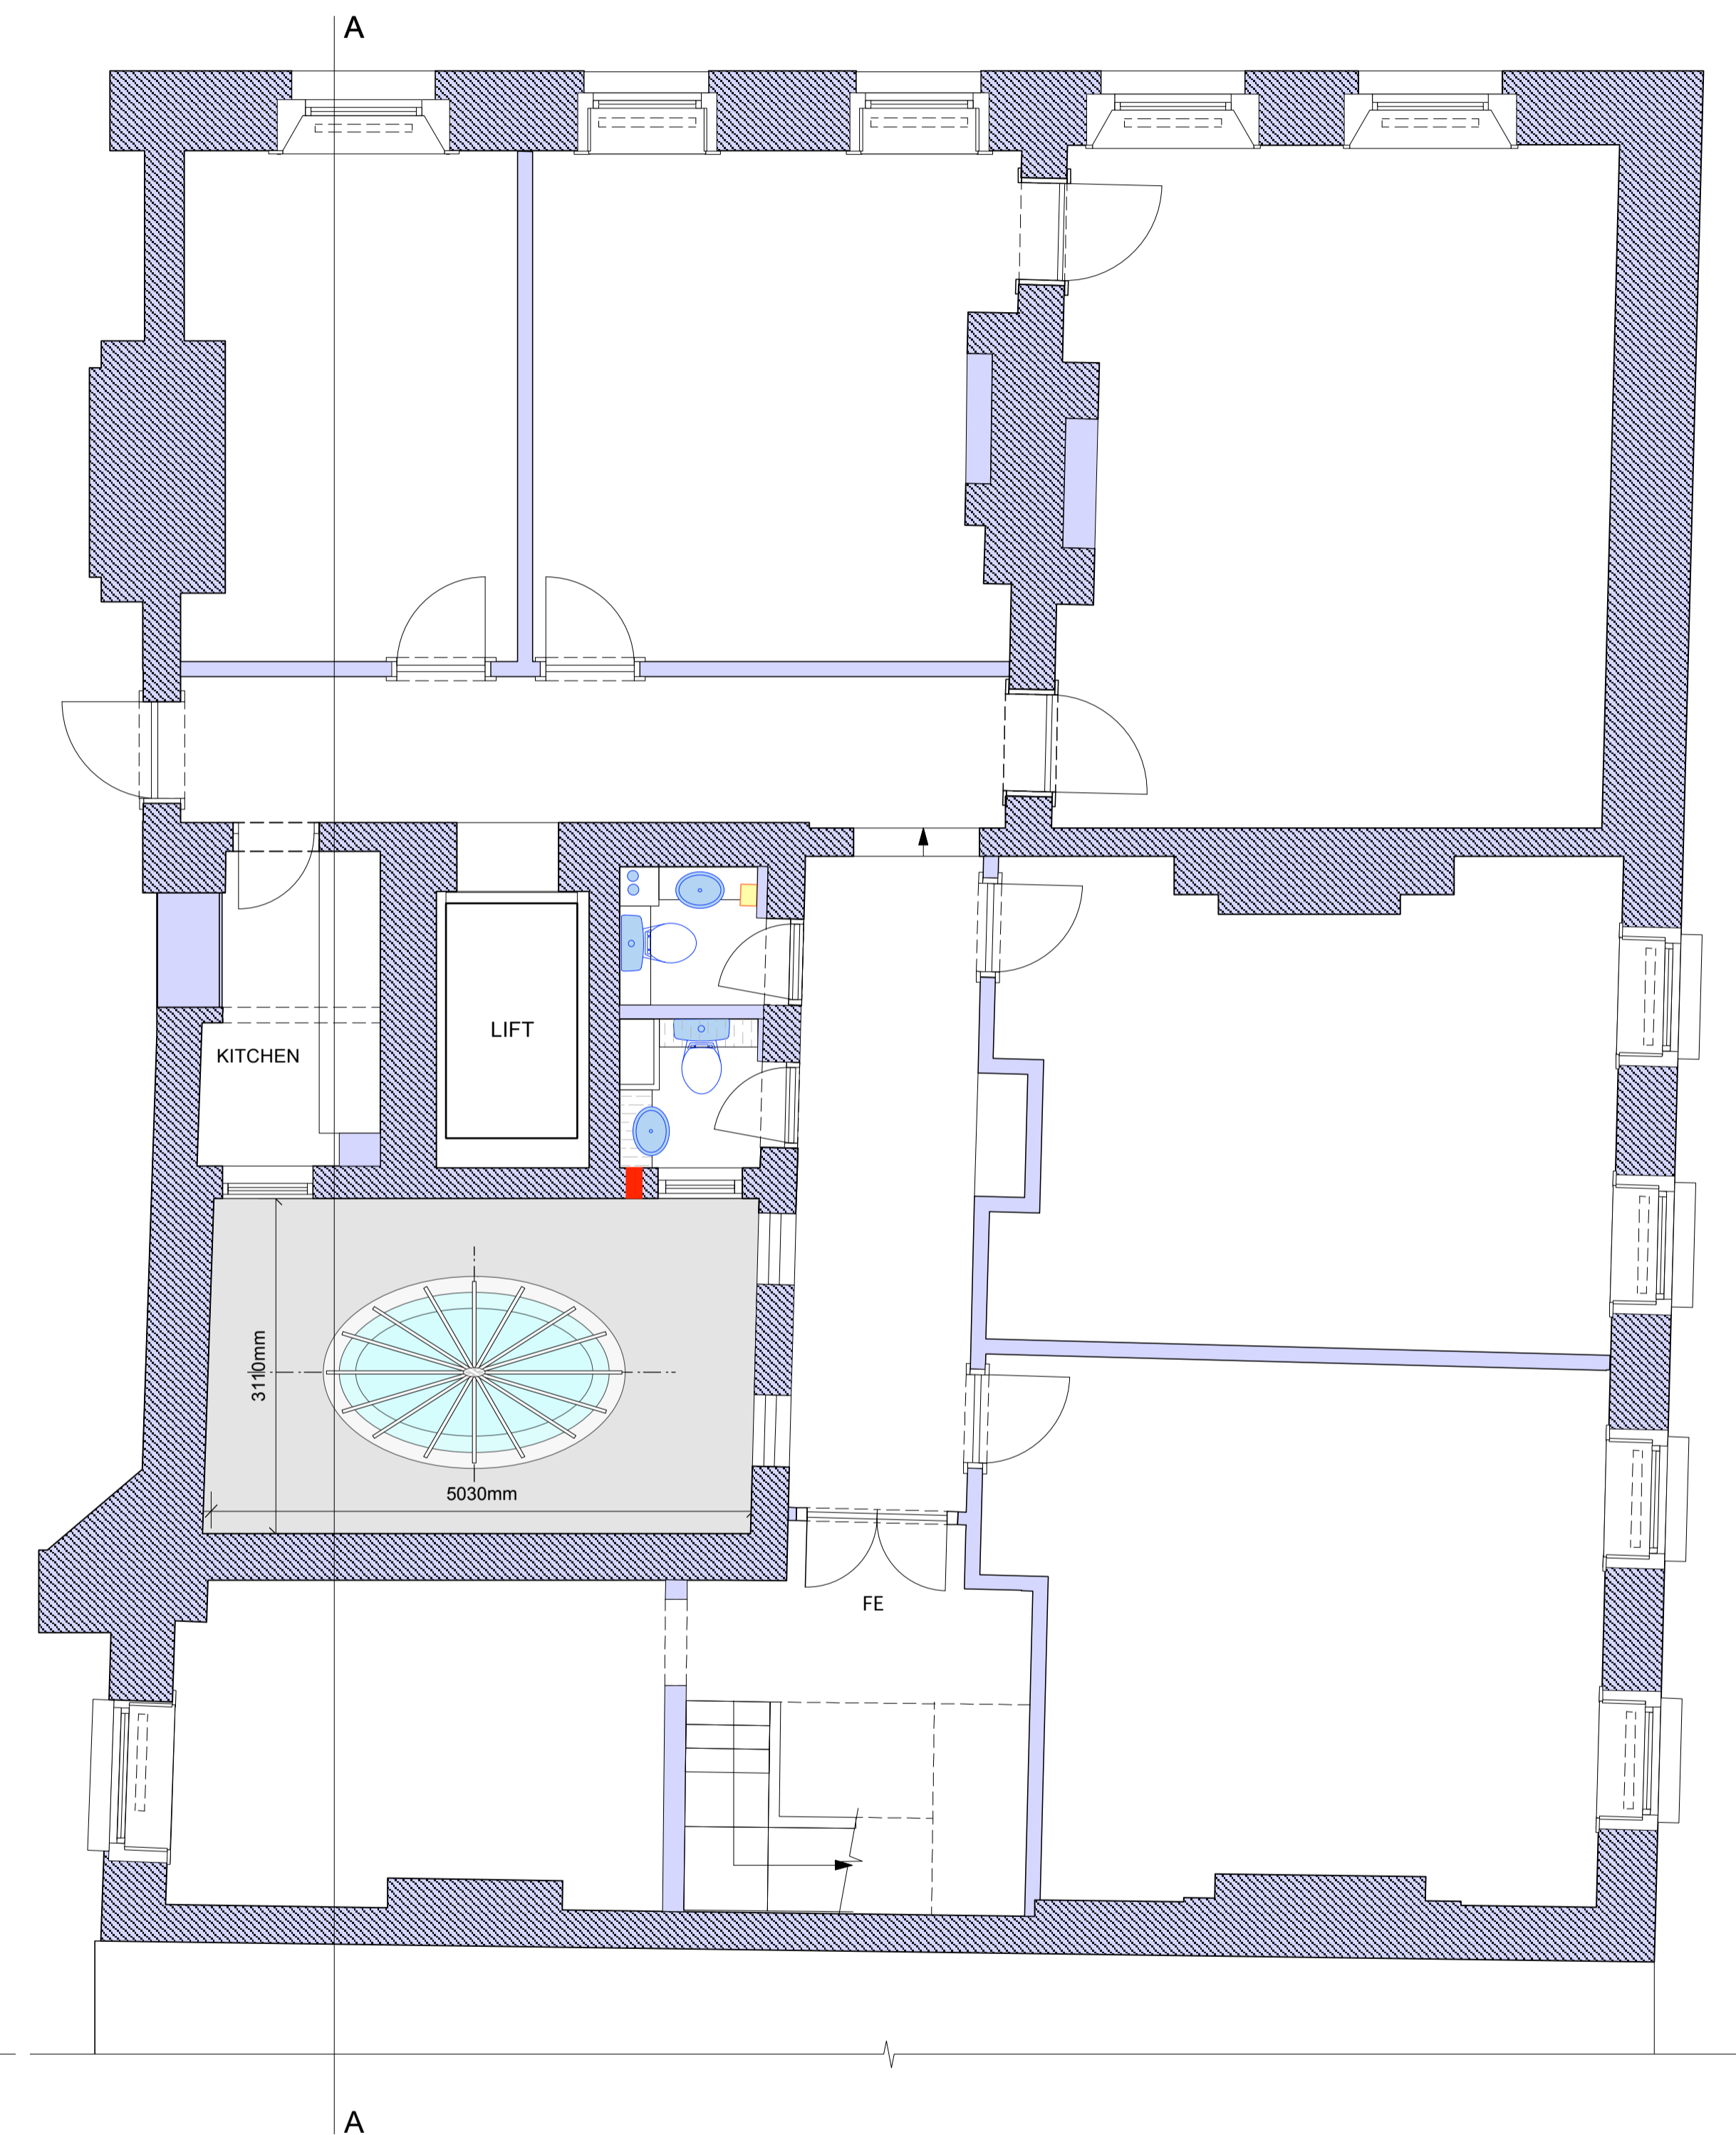

THIRD FLOOR LAYOUT

- DEMOLITIONS
- DEMOLITIONS

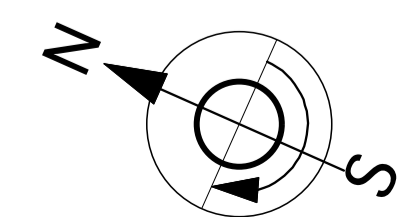

A 23.08.18 Existing doors added			
Revisions			
PROJECT			
3 NEW SQUARE			
LINCOLN'S INN, WC2A 3RS			
TITLE			
SURVEY + DEMOLITION			
SECOND AND THIRD FLOOR			
DATE	SCALE	NO	A
01.06.18	1:50 @ A1	3NS-102	A
TWO BY TWO DESIGN CONSULTANTS			
348 GOSWELL ROAD LONDON EC1V 7LQ T. 020 7278 1122			