


LOFT LAYOUT

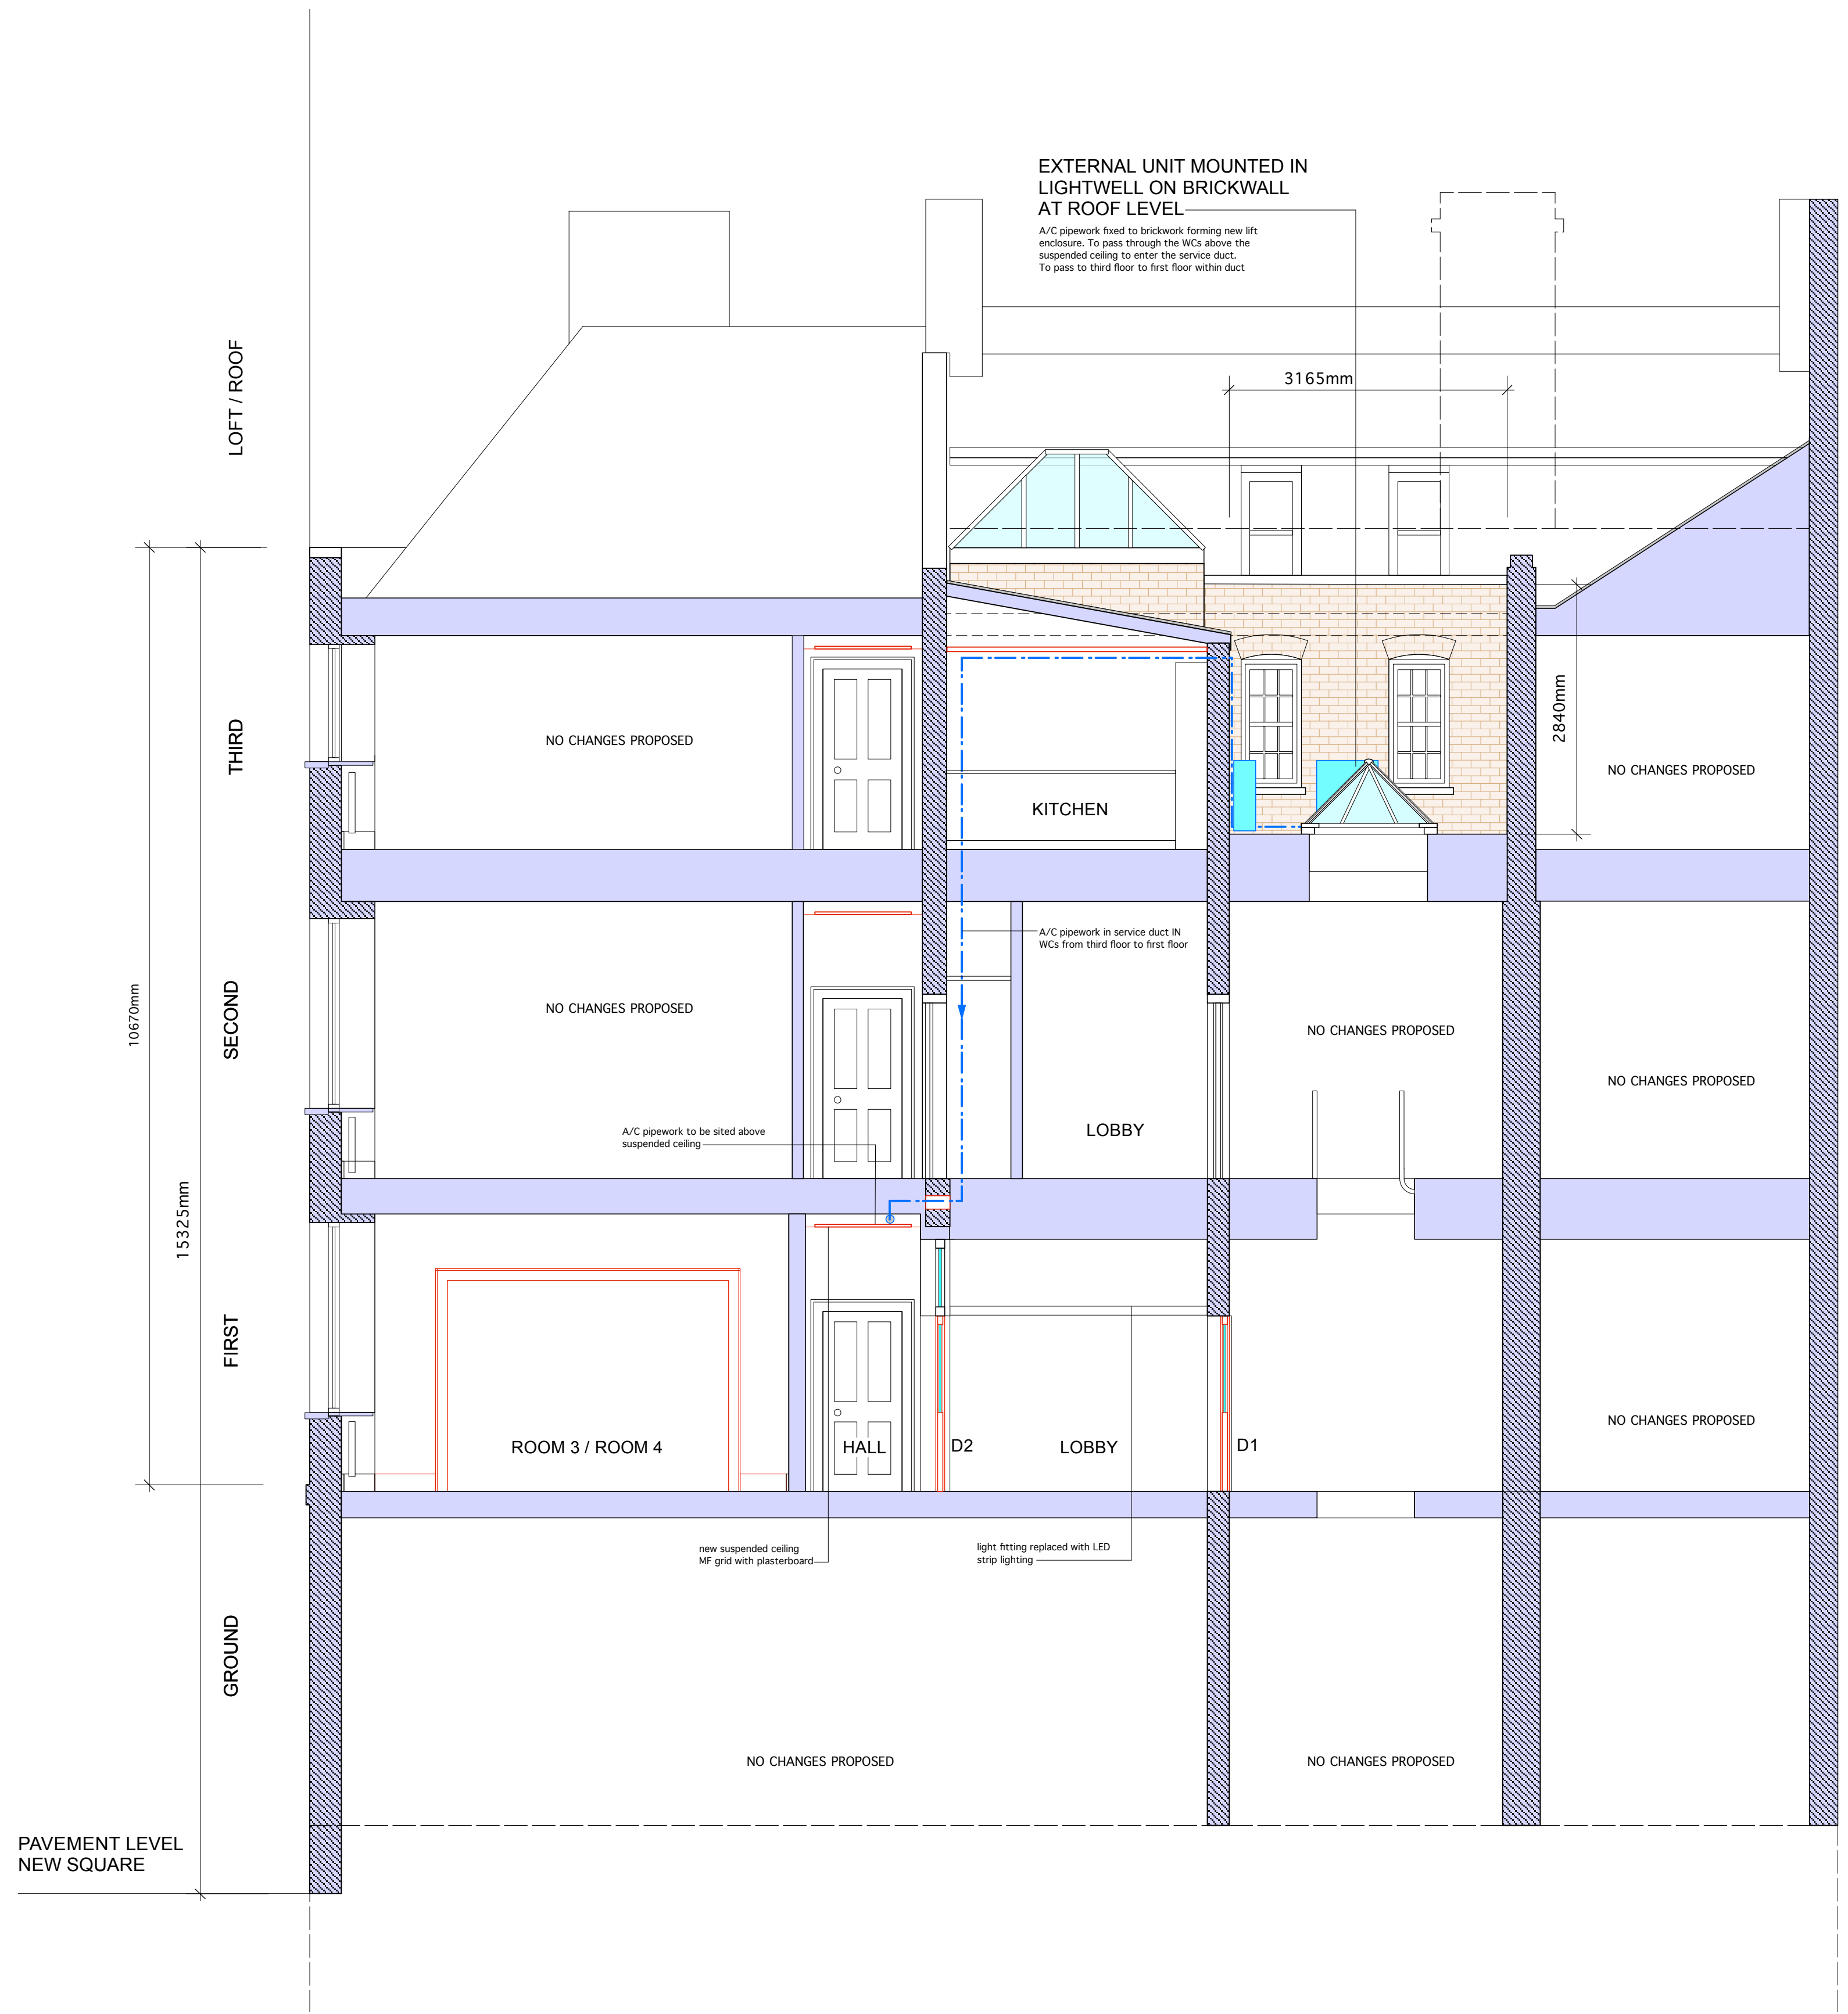

SECTION AA (DETAIL)

DRAWINGS TABLED AT MEETING ON 17 AUGUST  
FOR DISCUSSION PRIOR TO SUBMISSION FOR  
PLANNING APPROVAL AND FOR A LICENCE TO ALTER

FIRST FLOOR PROPOSALS SUBMITTED FOR LICENCE

A 23.08.18 New ceiling + lighting added, survey updated			
REVISIONS			
PROJECT			
3 NEW SQUARE			
LINCOLN'S INN, WC2A 3RS			
TITLE			
NEW PROPOSALS A/C			
LOFT AND SECTION			
DATE	SCALE	NO	A
01.06.18	1:50 @ A1	3NS-204	A
TWO BY TWO DESIGN CONSULTANTS			
348 GOSWELL ROAD LONDON EC4V 7LQ T: 020 7278 1122			