
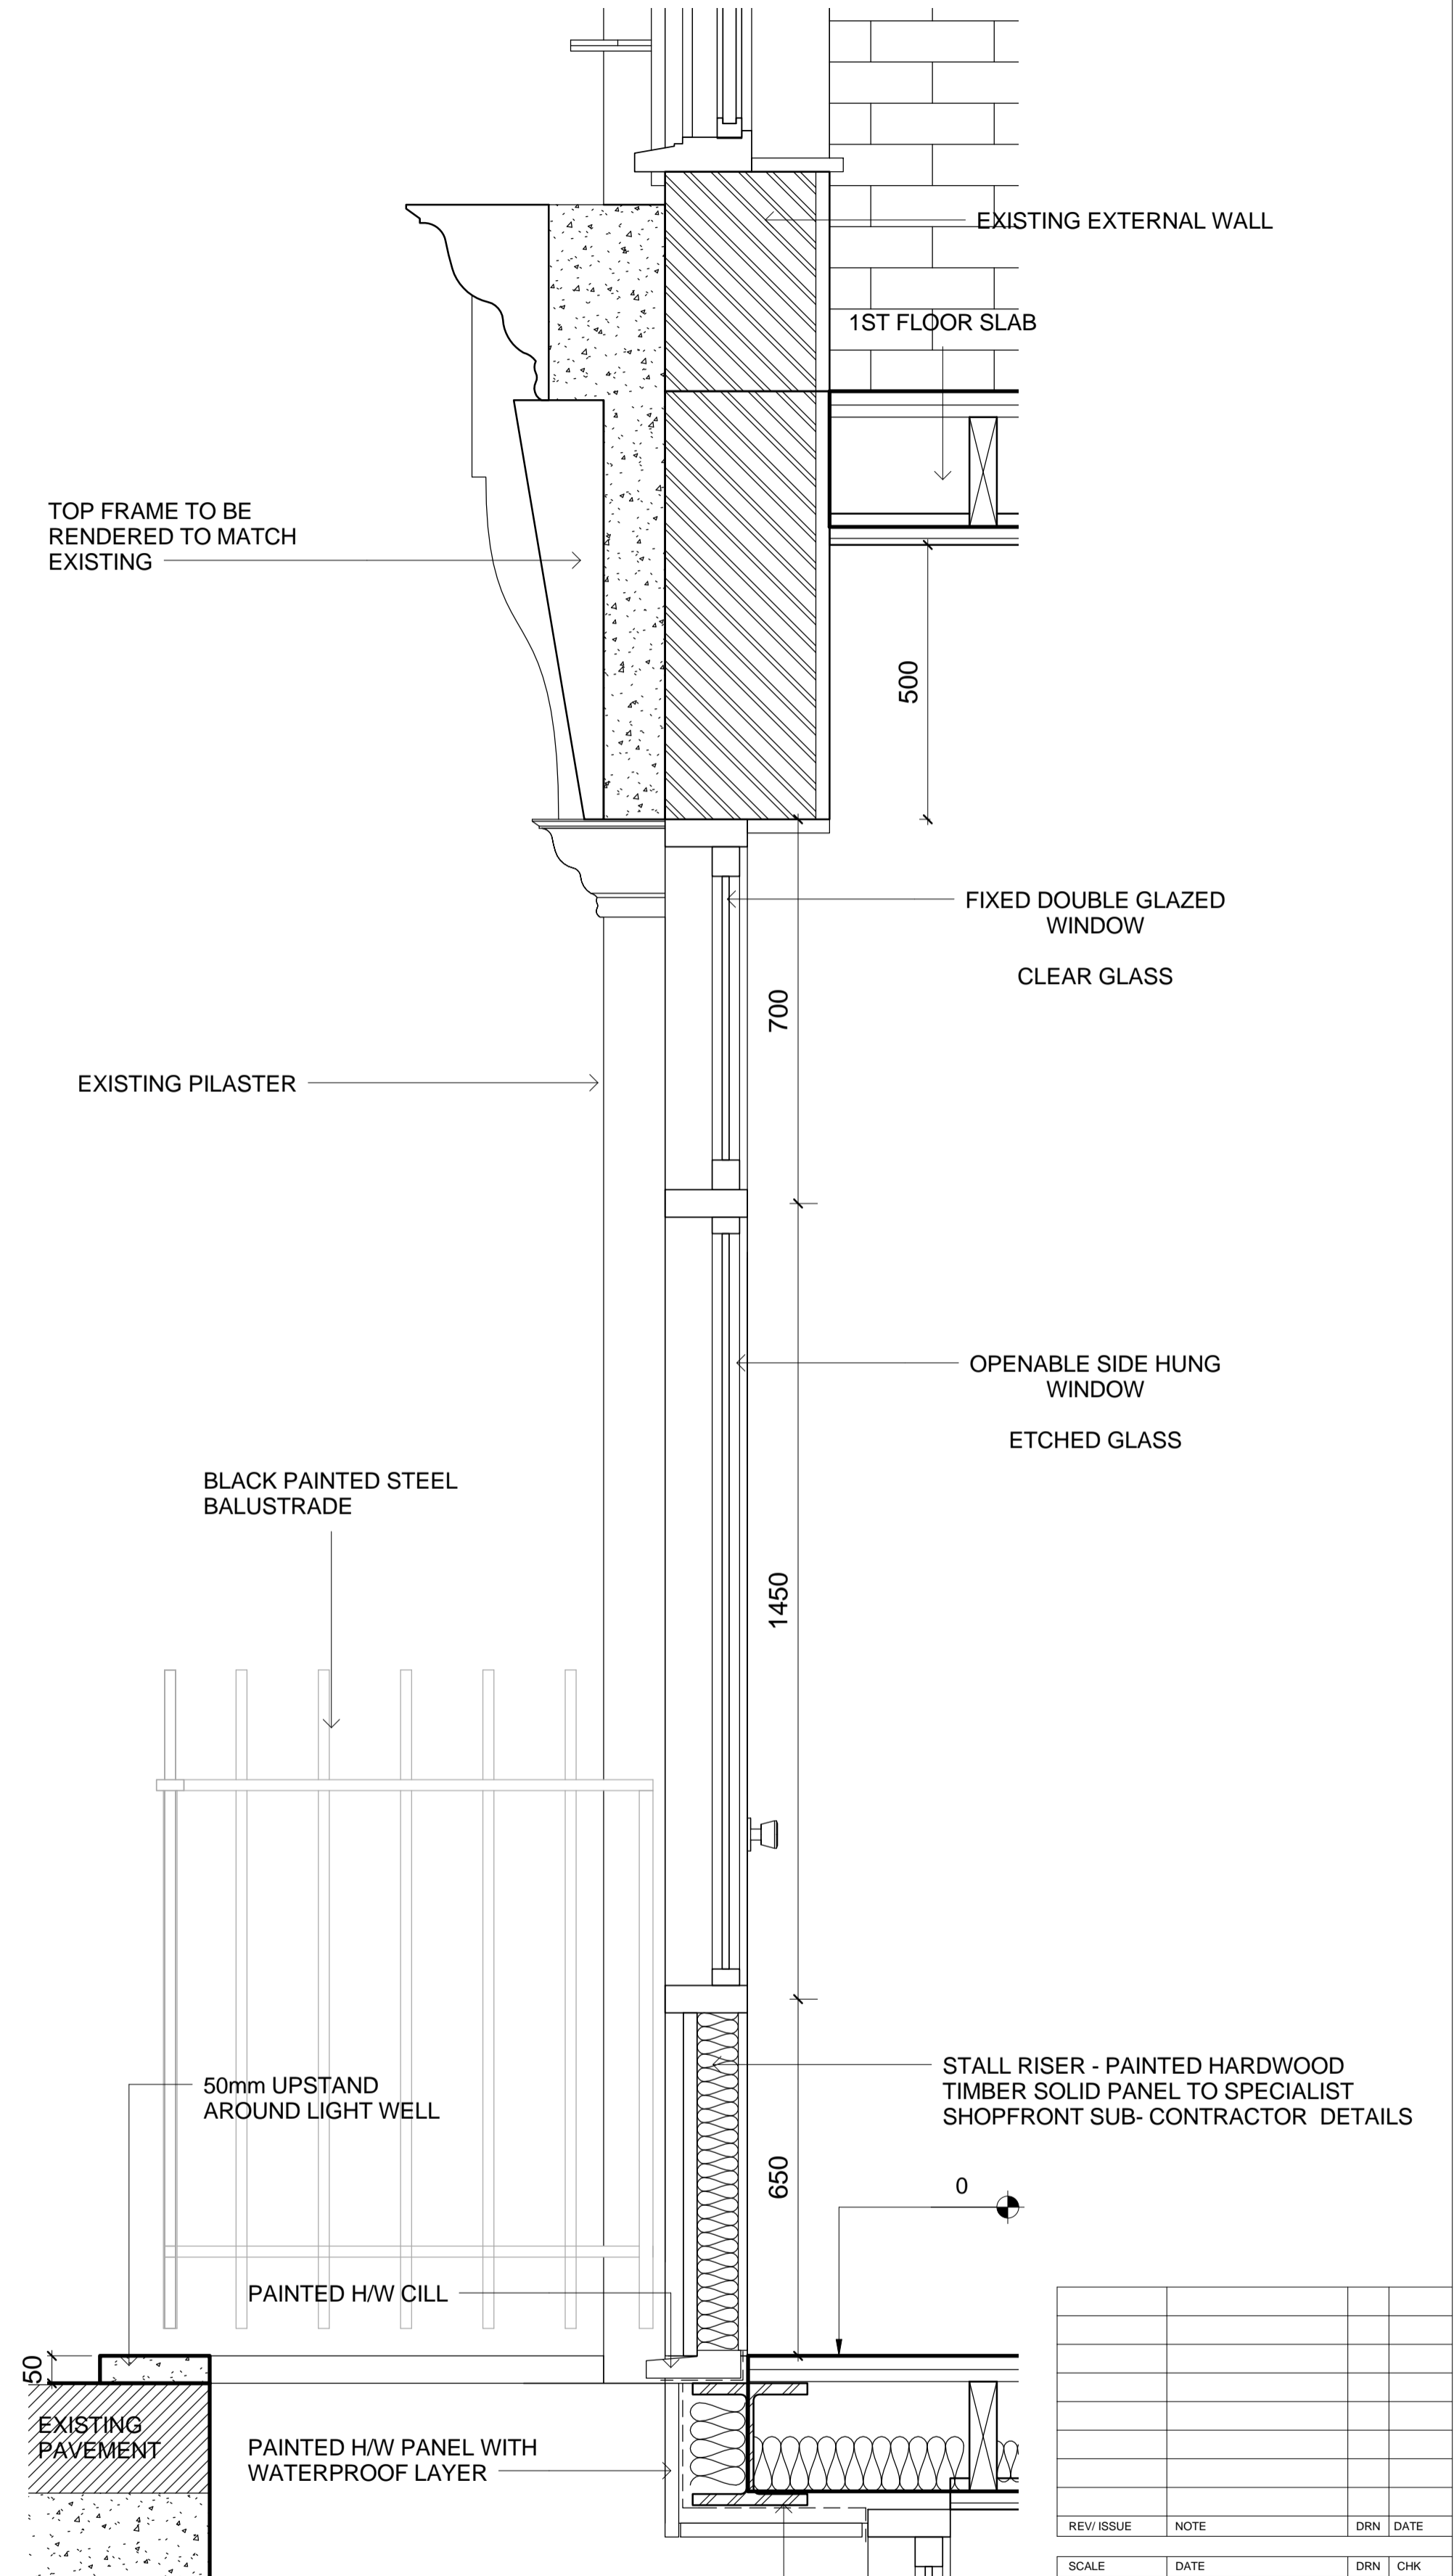


ELEVATION
 1:10

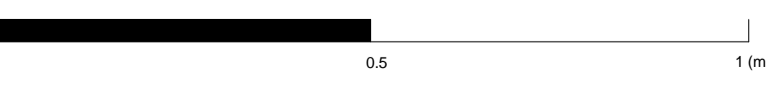

SECTION
 1:10

REV	ISSUE	NOTE	DRN	DATE

SCALE	DATE	DRN	CHK
1:10&A1	11.01.2018	SR	MH
PROJECT 17 New North Street, London, WC1N 3PJ			
DRAWING Planning Condition No 3 - Shopfront			
bubble architects		STUDIO 205 THE BUSWORKS 39-41 NORTH ROAD, LONDON W1F 8DP WWW.BUBBLEARCHITECTS.CO.UK	
JOB NO	DRAWING NO	REV	
017017	E-N-PL-002		