

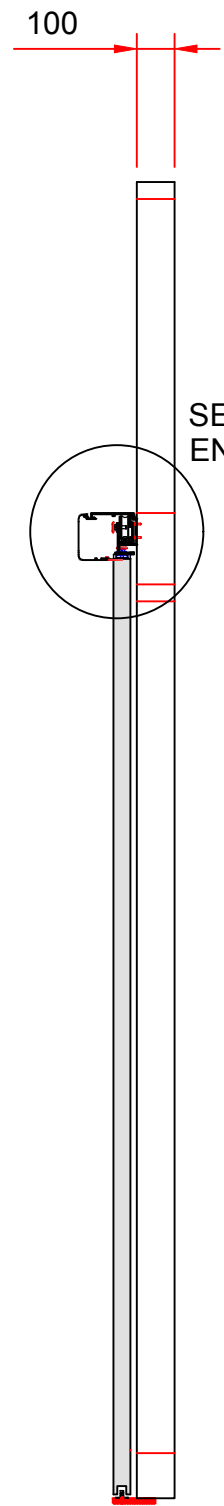


1 2 3 4 5 6 7 8 9 10

A  
B  
C  
D  
E  
F  
G  
H

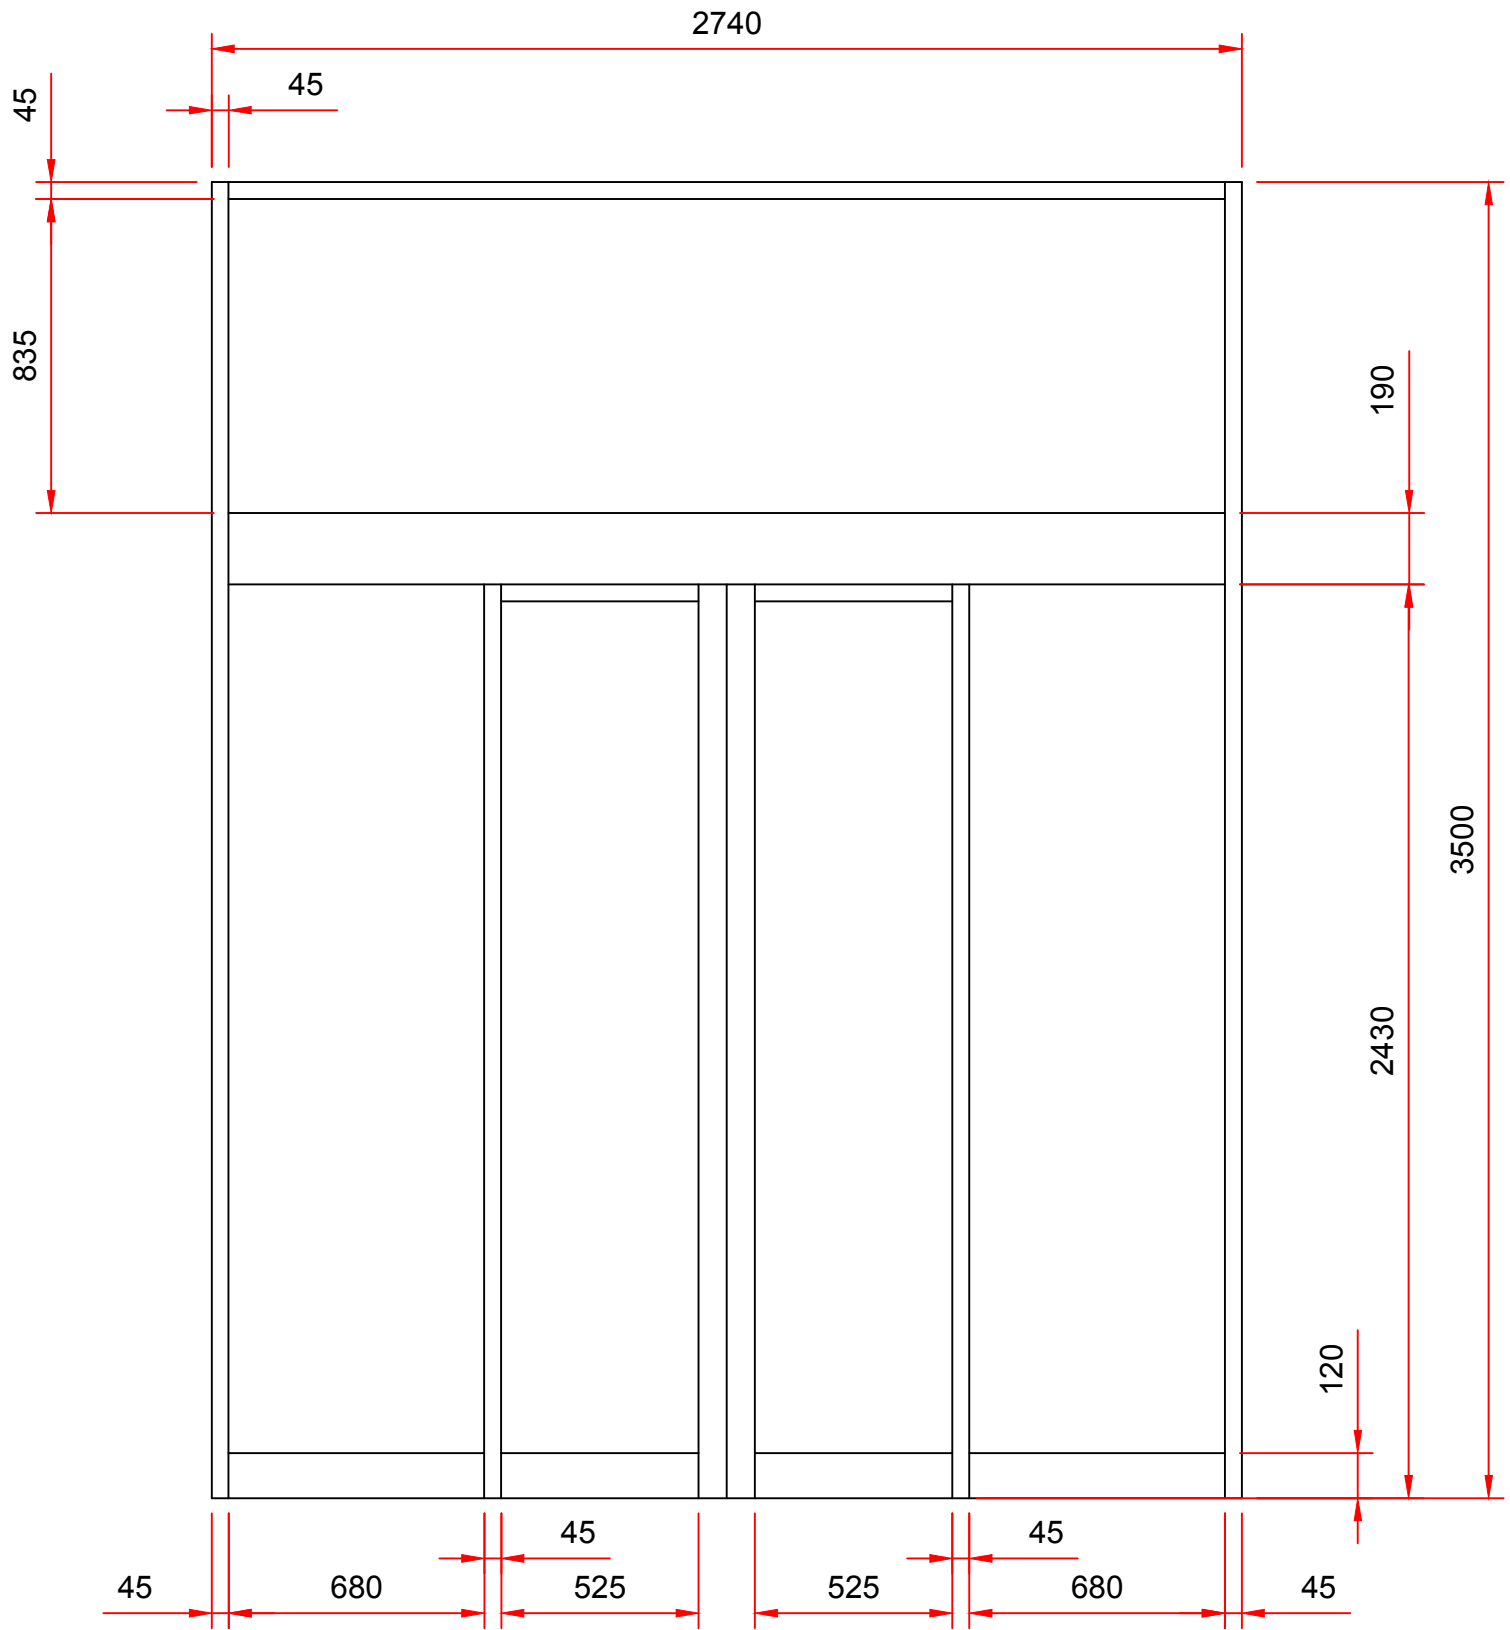

SL5 AUTOMATIC SLIDING DOOR  
COMAR 1 DOUBLE GLAZED ALUMINIUM SYSTEM  
POWDER COATED RALL 7016 MATT

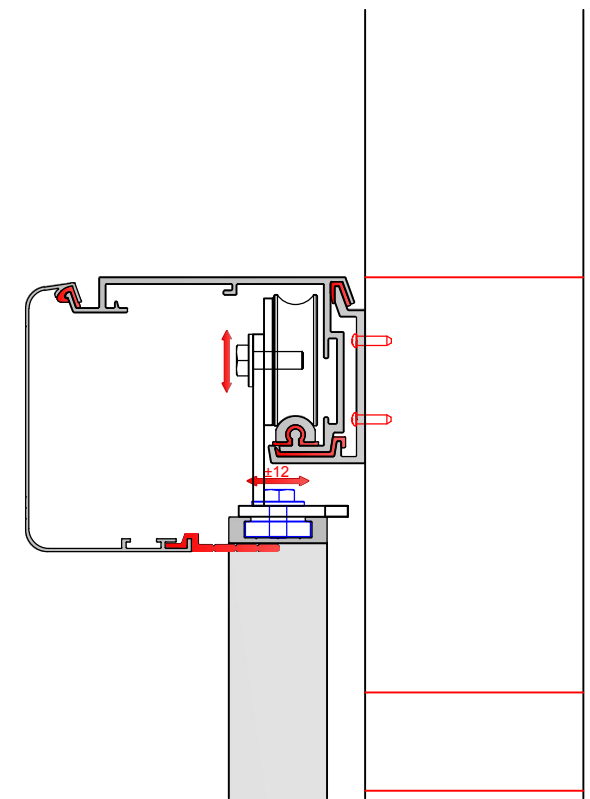

ENLARGED VIEW

|        |   |
|--------|---|
| CLIENT | <b>Redwood Contracts</b>                  |
| SITE   | <b>Unit 1 and 2, The Beacon, Hatfield</b> |
| TITLE  | <b>Aautomatic Door Detail</b>             |

**VMR** Draughting Services  
Drawing Redefined  
15 Oval Road South, Dagenham Essex  
Tel: 07907701699, 07918656478

|          |          |      |                     |       |            |         |
|----------|----------|------|---------------------|-------|------------|---------|
| REVISION | DRAWN BY | DATE | DATE                | SCALE | DRAWN BY   | CHECKED |
|          |          |      | 22/8/18             | 1:20  | VR         |         |
|          |          |      | PRE CONTRACT NUMBER |       |            |         |
|          |          |      | CONTRACT NUMBER     |       | CAD NUMBER |         |