

NOTES:


ALL REVISIONS						
Rev	DATE	REVISION HISTORY	Dsg	Drw	Chk	App
D	11/11/16	100% Stage E issue.	STW	SL	RM	KB
C	01/08/16	Updated to Byuk Comments and Issued for 90% Review	STW	FL	MK	KB
B	18/07/16	Issued For Tender	STW	STW	BYUK	BYUK
A	06/07/16	Issued For Facade and Roof Tender	STW	STW	BYUK	BYUK




Head Office:
Elizabeth House,
39 York Road,
London, SE1 7NQ.
Tel: 020 7401 0020
Fax: 020 7401 0030
www.bouygues-uk.com

University College London Hospitals **NHS**
NHS Foundation Trust

	Name	Signature	Date
Designed by	STW		2016/11/11
Drawn by	SL		2016/11/11
Checked	RM		2016/11/11
Approved	KB		2016/11/11

ORIGINATOR Scott Tallon Walker Architects			
SCALE 1 : 25			
FIRST ISSUE DATE 2016/07/06		BIM FILE NAME P4PBT-STW-AFA-SL-M3-A31-100060	
		PROPOSED STATUS For Procurement	

DRAWING TITLE							
UCLH Phase 4 & PBT							
Roof Package Section DD Through 5th and 6th Floor							
PROJECT	ISSUER	AREA	LEVEL	TYPE	TRADE	SEQUENCE	REV
P4PBT	STW	AFA	SL	SEC	A31	143220	D

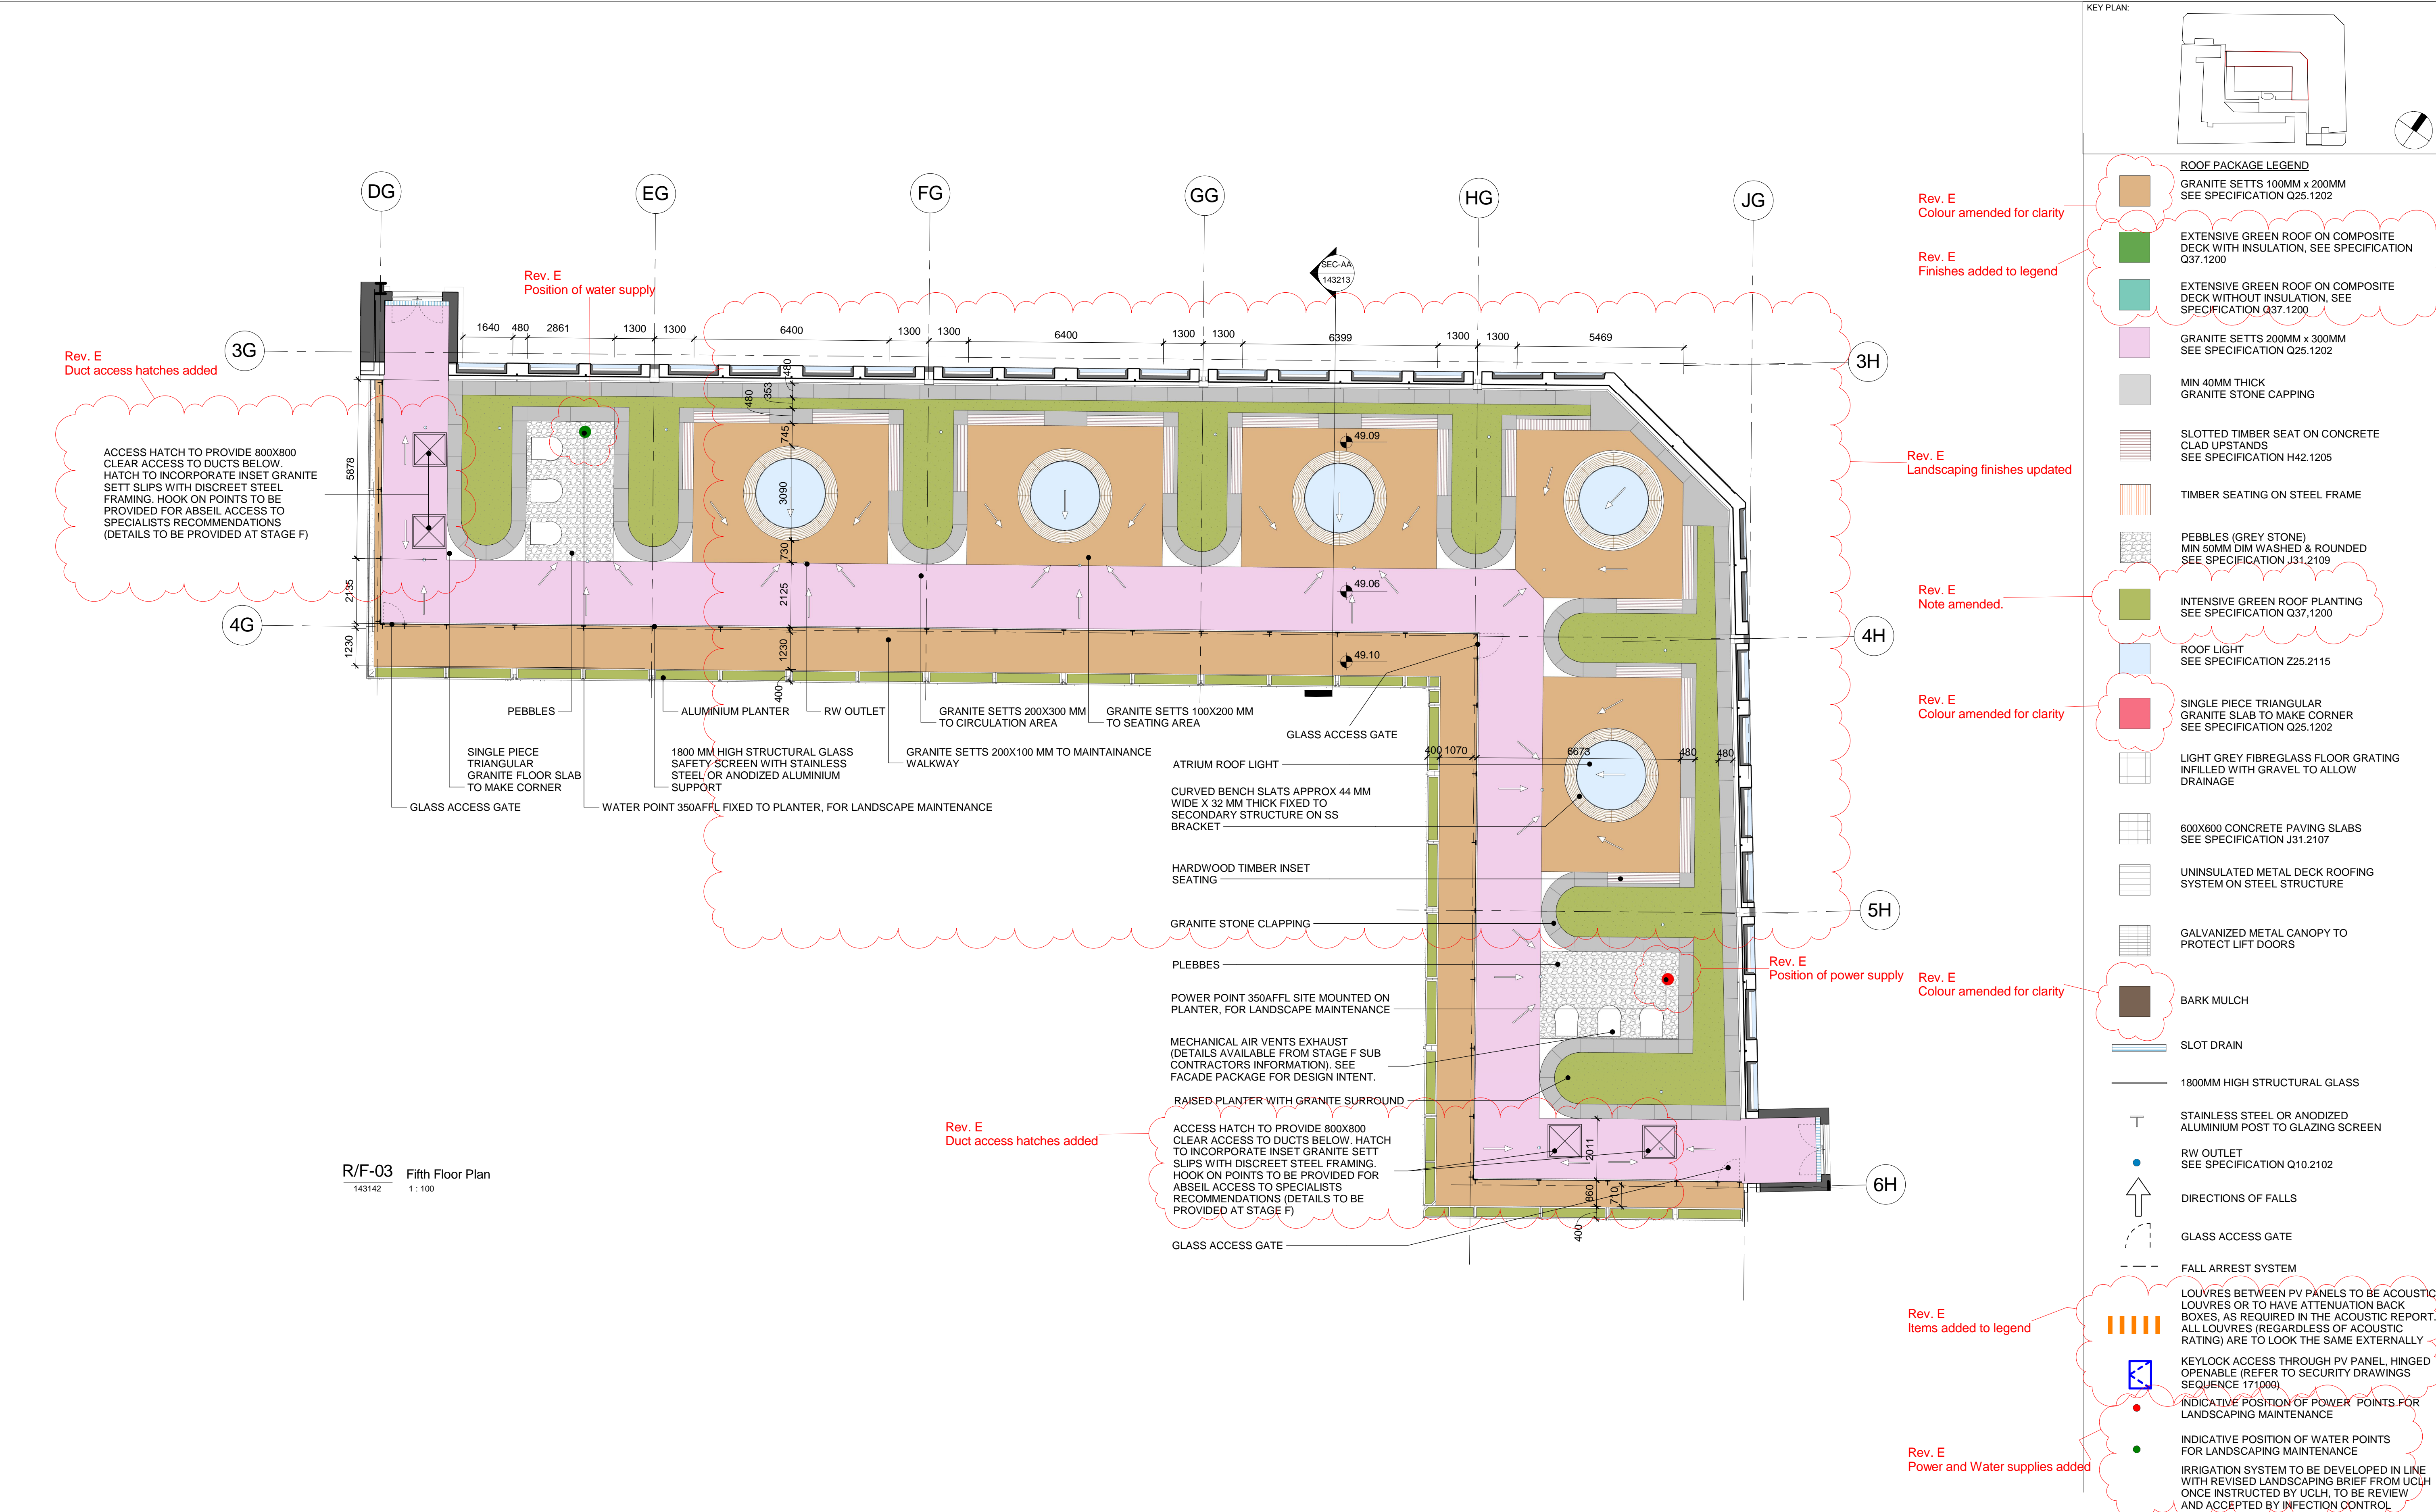

NOTES:

ALL REVISIONS

E	11.11.16	100% Stage E Issue.	STW	BB	RM	KB
D	01/08/16	Updated to Byak Comments and Issued for 90% Review	STW	BB	MK	KB
C	18/07/16	Issued For Tender	STW	STW	BYUK	BYUK
B	06/07/16	Issued For Facade and Roof Tender	STW	STW	BYUK	BYUK
A	12/04/16	Issued for 50% Review	STW	STW	BYUK	BYUK
Rev	DATE	REVISION HISTORY	Dsq	Drw	Chk	App.

BOUYGUES

UK

Head Office:
Elizabeth House,
39 York Road,
London, SE1 7NQ.
Tel:020 7401 0020
Fax:020 7401 0030
www.bouygues-uk.com



ORIGINATOR
Scott Tallon Walker Architects

 NHS Foundation Trust

 NG Bailey

CampbellReith

VARIAN
medical systems

Particle Therapy

	Name	Signature	Date
Designed by	STW		11.11.16
Drawn by	BB		11.11.16
Checked	RM		11.11.16
Approved	KB		11.11.16

SCALE

1 : 100

2016/04/12

@ A1

BIM FILE NAME
P4PBT-STW-AFA-SL-M3-A31-100060

PROPOSED STATUS
For Procurement

DRAWING TITLE

UCLH Phase 4 & PBT

Roof Package Plan - Fifth Floor Level Atrium
Roof

PROJECT	ISSUER	AREA	LEVEL	TYPE	TRADE	SEQUENCE	REV
P4PBT	STW	AFA	05	SOW	A31	143142	E

