




ALL

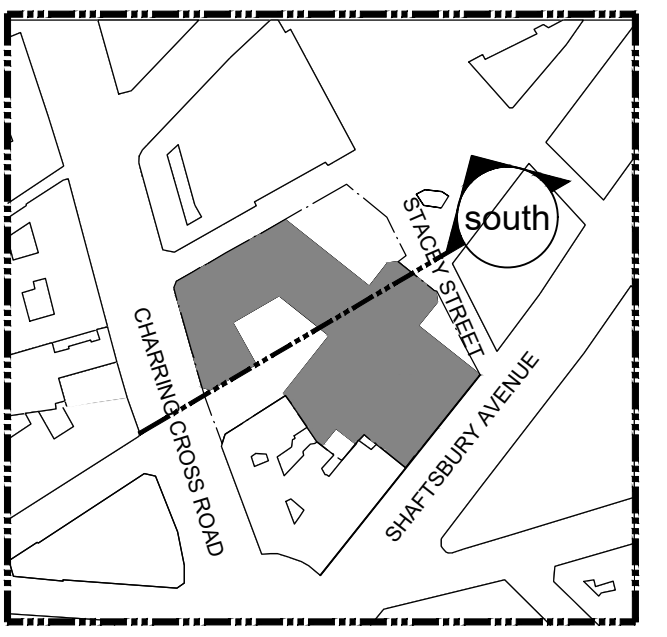

LOCATION PLAN
NTS

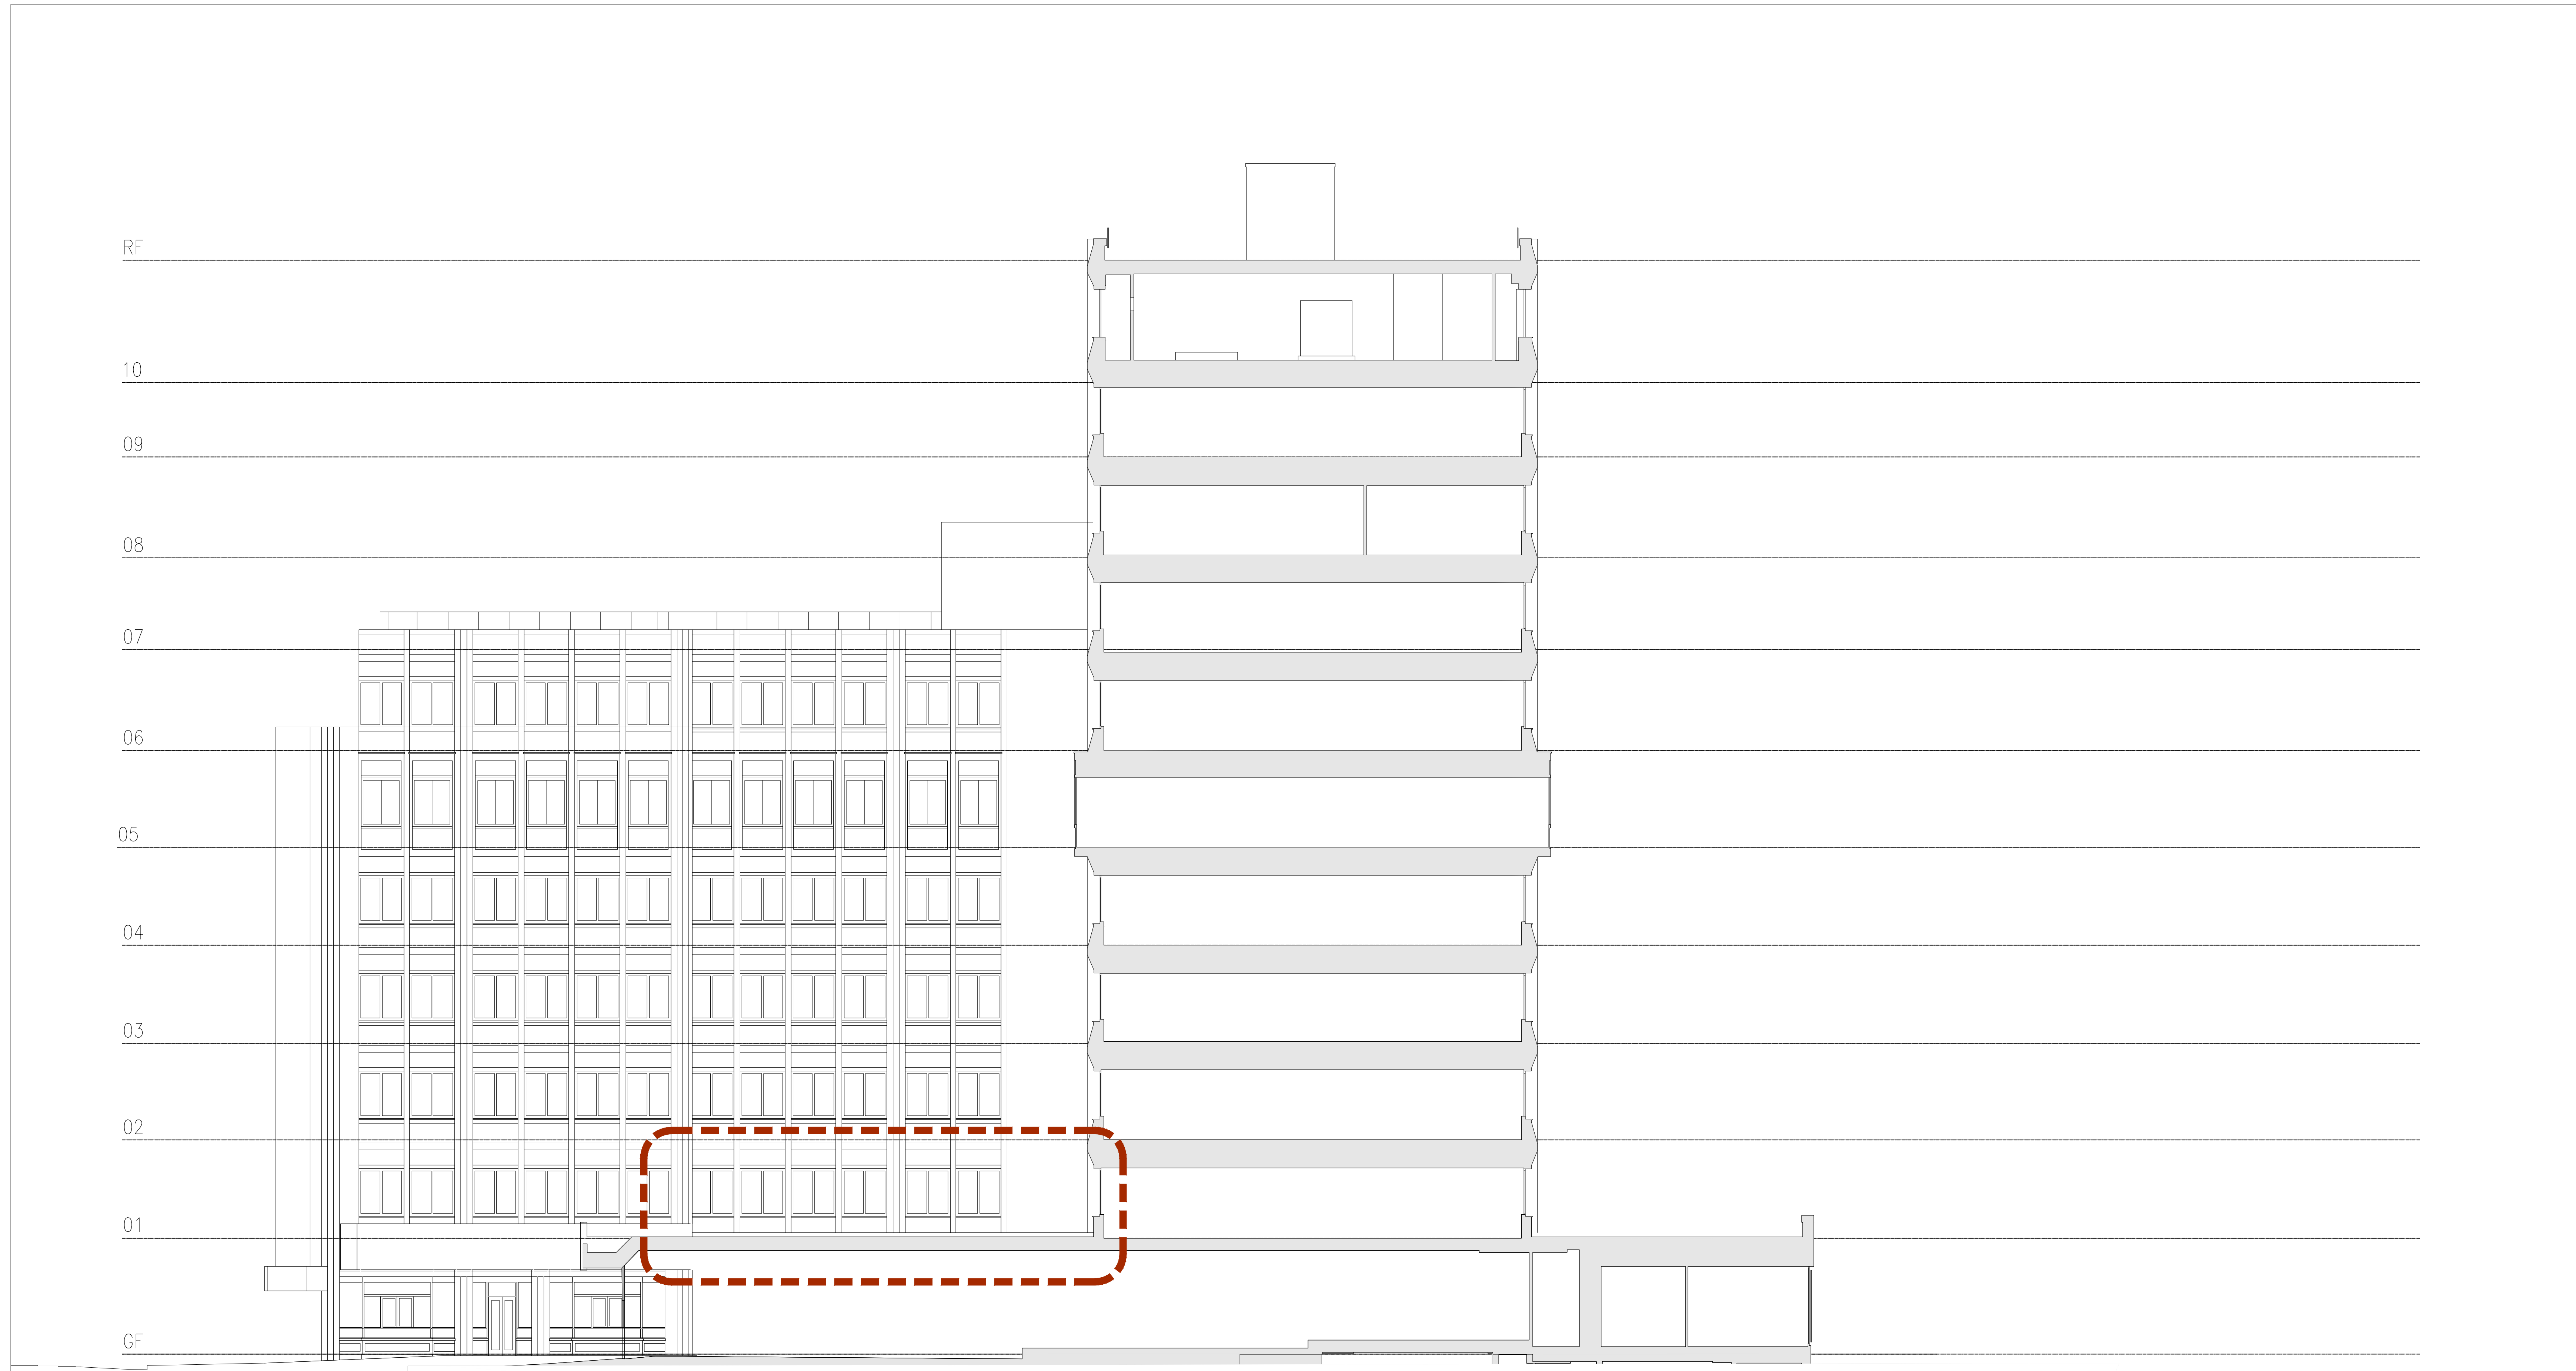

SOUTH SECTIONAL ELEVATION

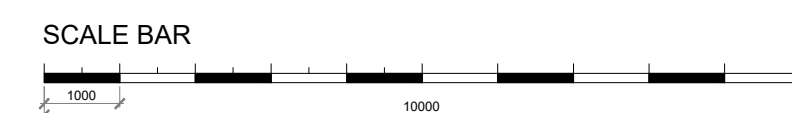

Rev	Descriptive amendments	Drawn by	Date
-	Drawing first produced	NJ	28.08.18

Planning Application

Client
WeWork

Client Contact
Site Address
125 Shaftesbury Avenue

Drawing Title
South Sectional Elevation- Existing
Account Manager

Designer: Senior Tech. Designer / Project Manager
N. HASSEY / J. VAUGHAN / L. GRAYLAND
Scale: 1:100 @ A0 Drawn By: NJ First Drawing Date: 22/08/18
Contract Number: 1124 Floor: ALL Detail: PA-07 Revision: -

ltb. Aldwych House
71-81 Aldwych
London
WC2B 4HN