


S1 Section S1
 A2010 1:50
 0 1m 5m 10m

Rev.	Date	Reason for issue	Issued by
0	13.04.2018	Issued for information	AC
1	27.04.2018	Issued for information	AC
2	11.05.2018	Planning draft	AC
3	12.17.2018	Issued for planning	AC
4	28.08.2018	Line of existing landscape indicated	AC

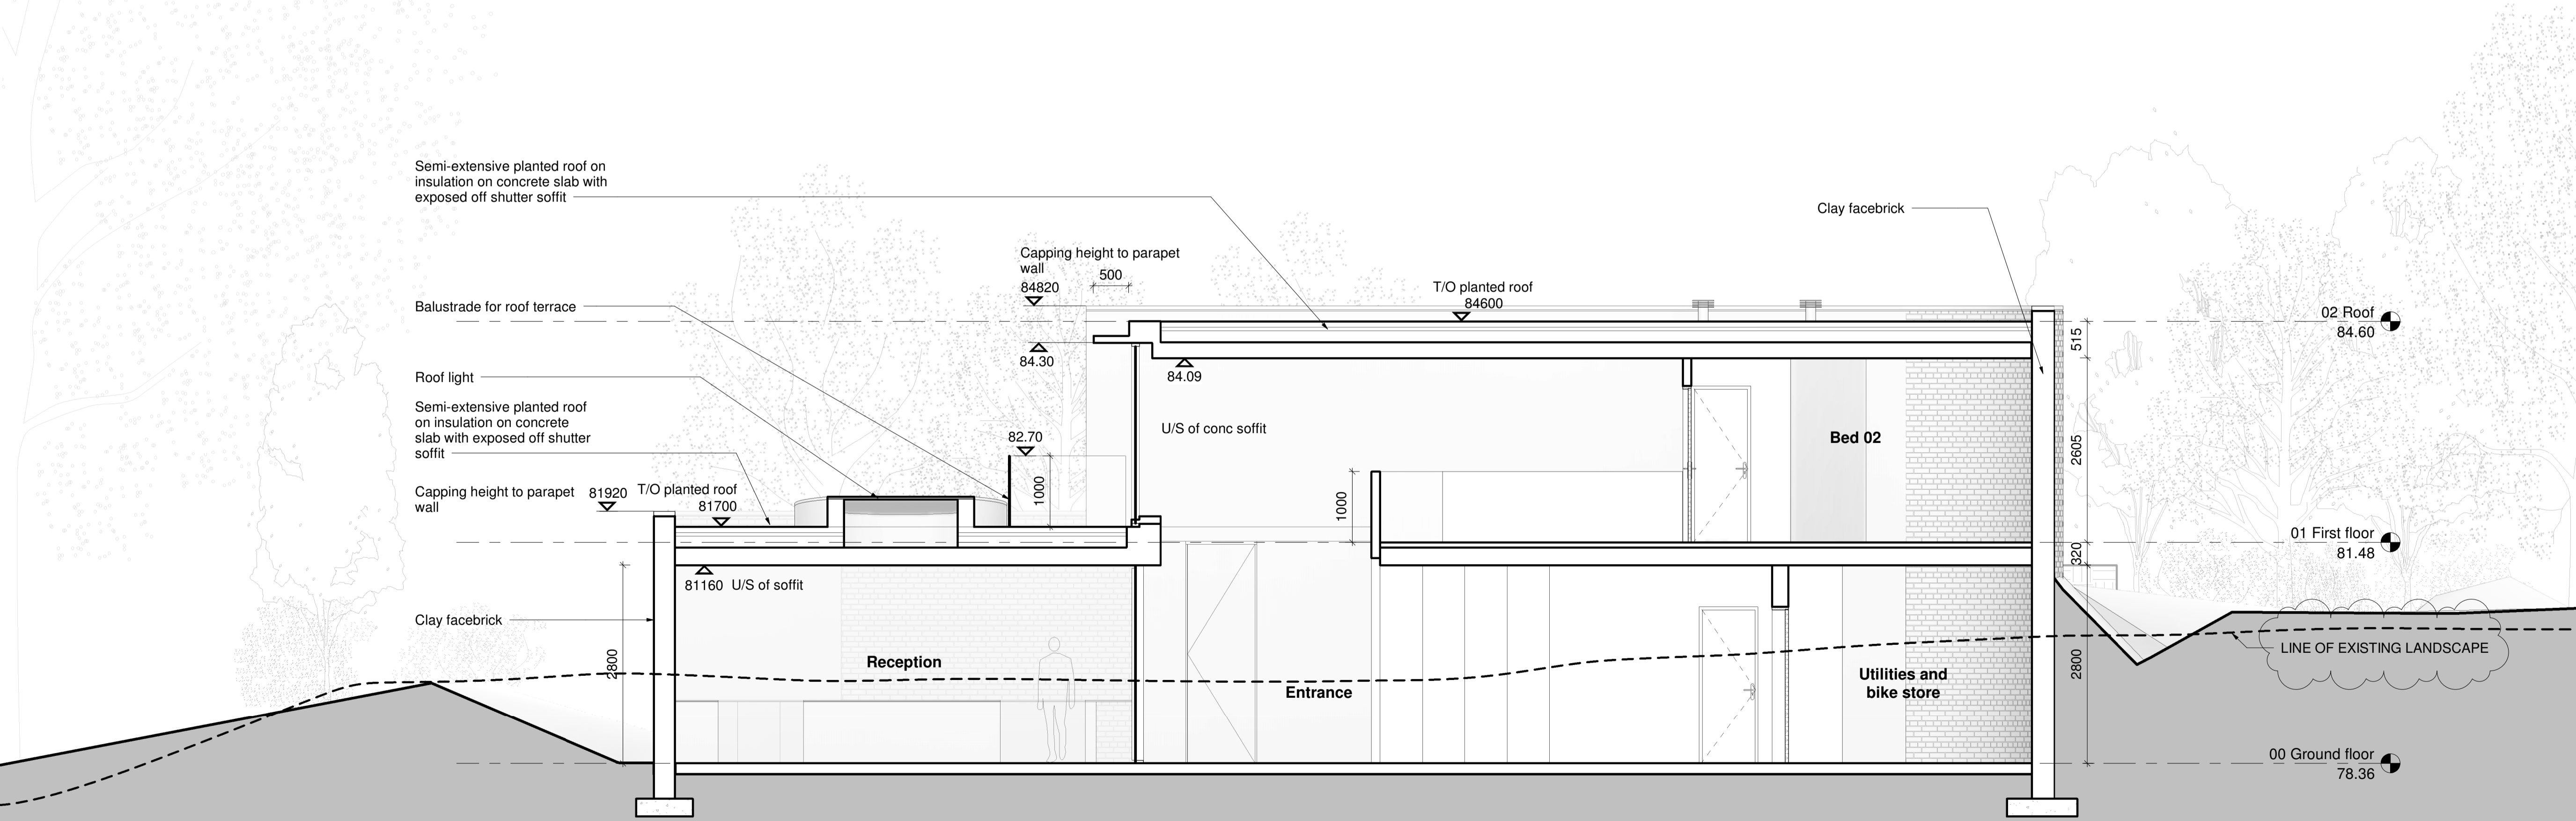

S2 Section S2
 A2010 1:50
 0 1m 5m 10m

Fathom Architects
 +44 (0) 20 3151 1515
 fathomarchitects.com

Project
 Fitzroy Park - Plot 4

Title
 Sections

Scale	Paper size	Scale	Paper size
1:50 @	A1	1:100 @	A3
Project no.	0046	Drawing no.	A2200
Rev.	4		