



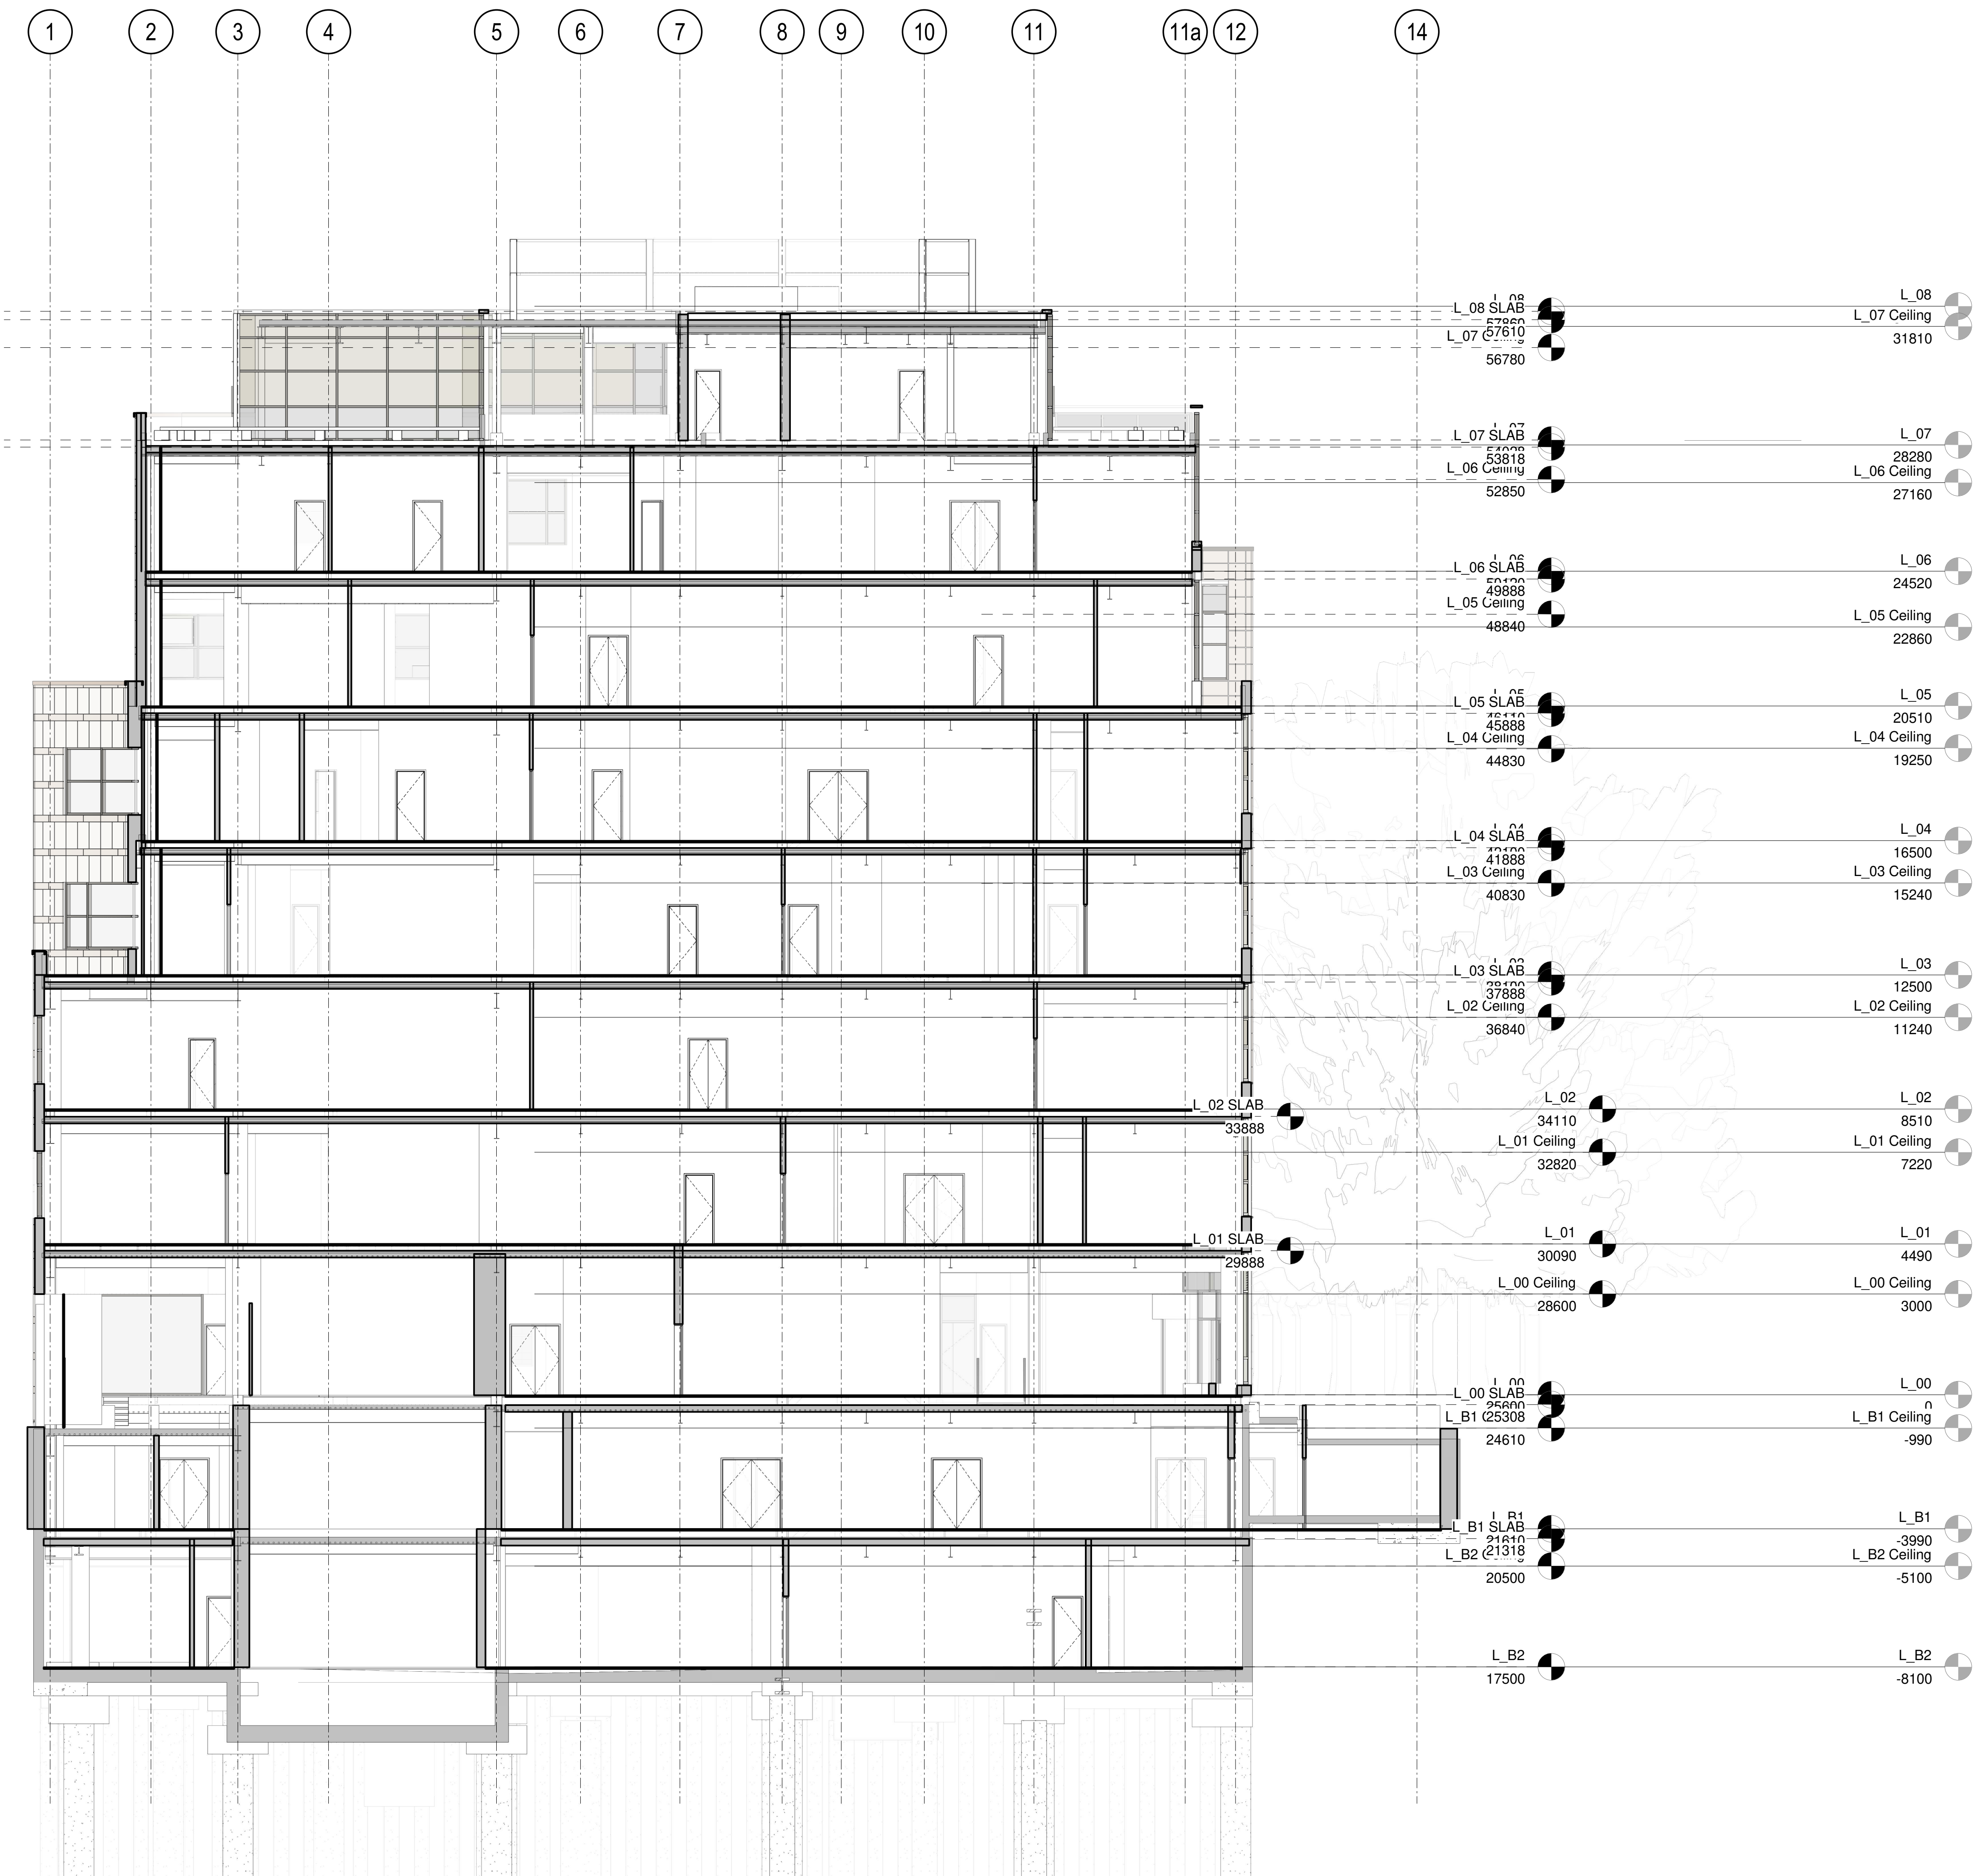

DO NOT SCALE THIS DRAWING

Contractors are to check all dimensions prior to commencement on site and notify the architect of any errors, omissions, or discrepancies.

TateHindle Limited retain copyright of this drawing. It may not be copied, altered or reproduced in any way without their written authority.

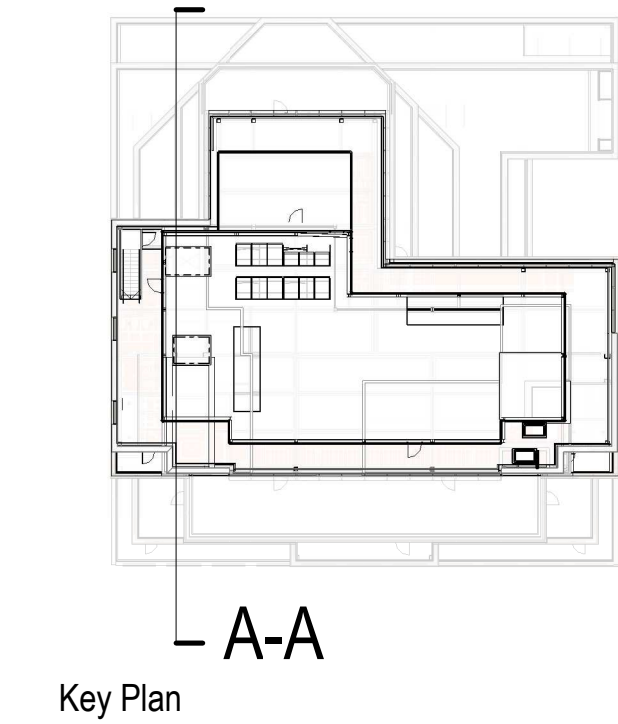

00	Issue for co-ordination	05-09-18	NT
Rev	Description	Date	Checked
Status			
For Tender			
Client			
Wellcome Trust			
Project			
210 Euston Road			
Drawing			
Existing Section A-A			
Scale	Drawn	Date	Checked
1:100@A1 (1:200@A3)	VS	04/10/18	SB
Project no.	Drg	Revision	
15077	A - EX(04) - 100	00	

tatehindle

TateHindle Limited
1 Lindsey Street
Smithfield
London EC1A 9HP

T 020 7332 4850
mail@tatehindle.co.uk
www.tatehindle.co.uk