



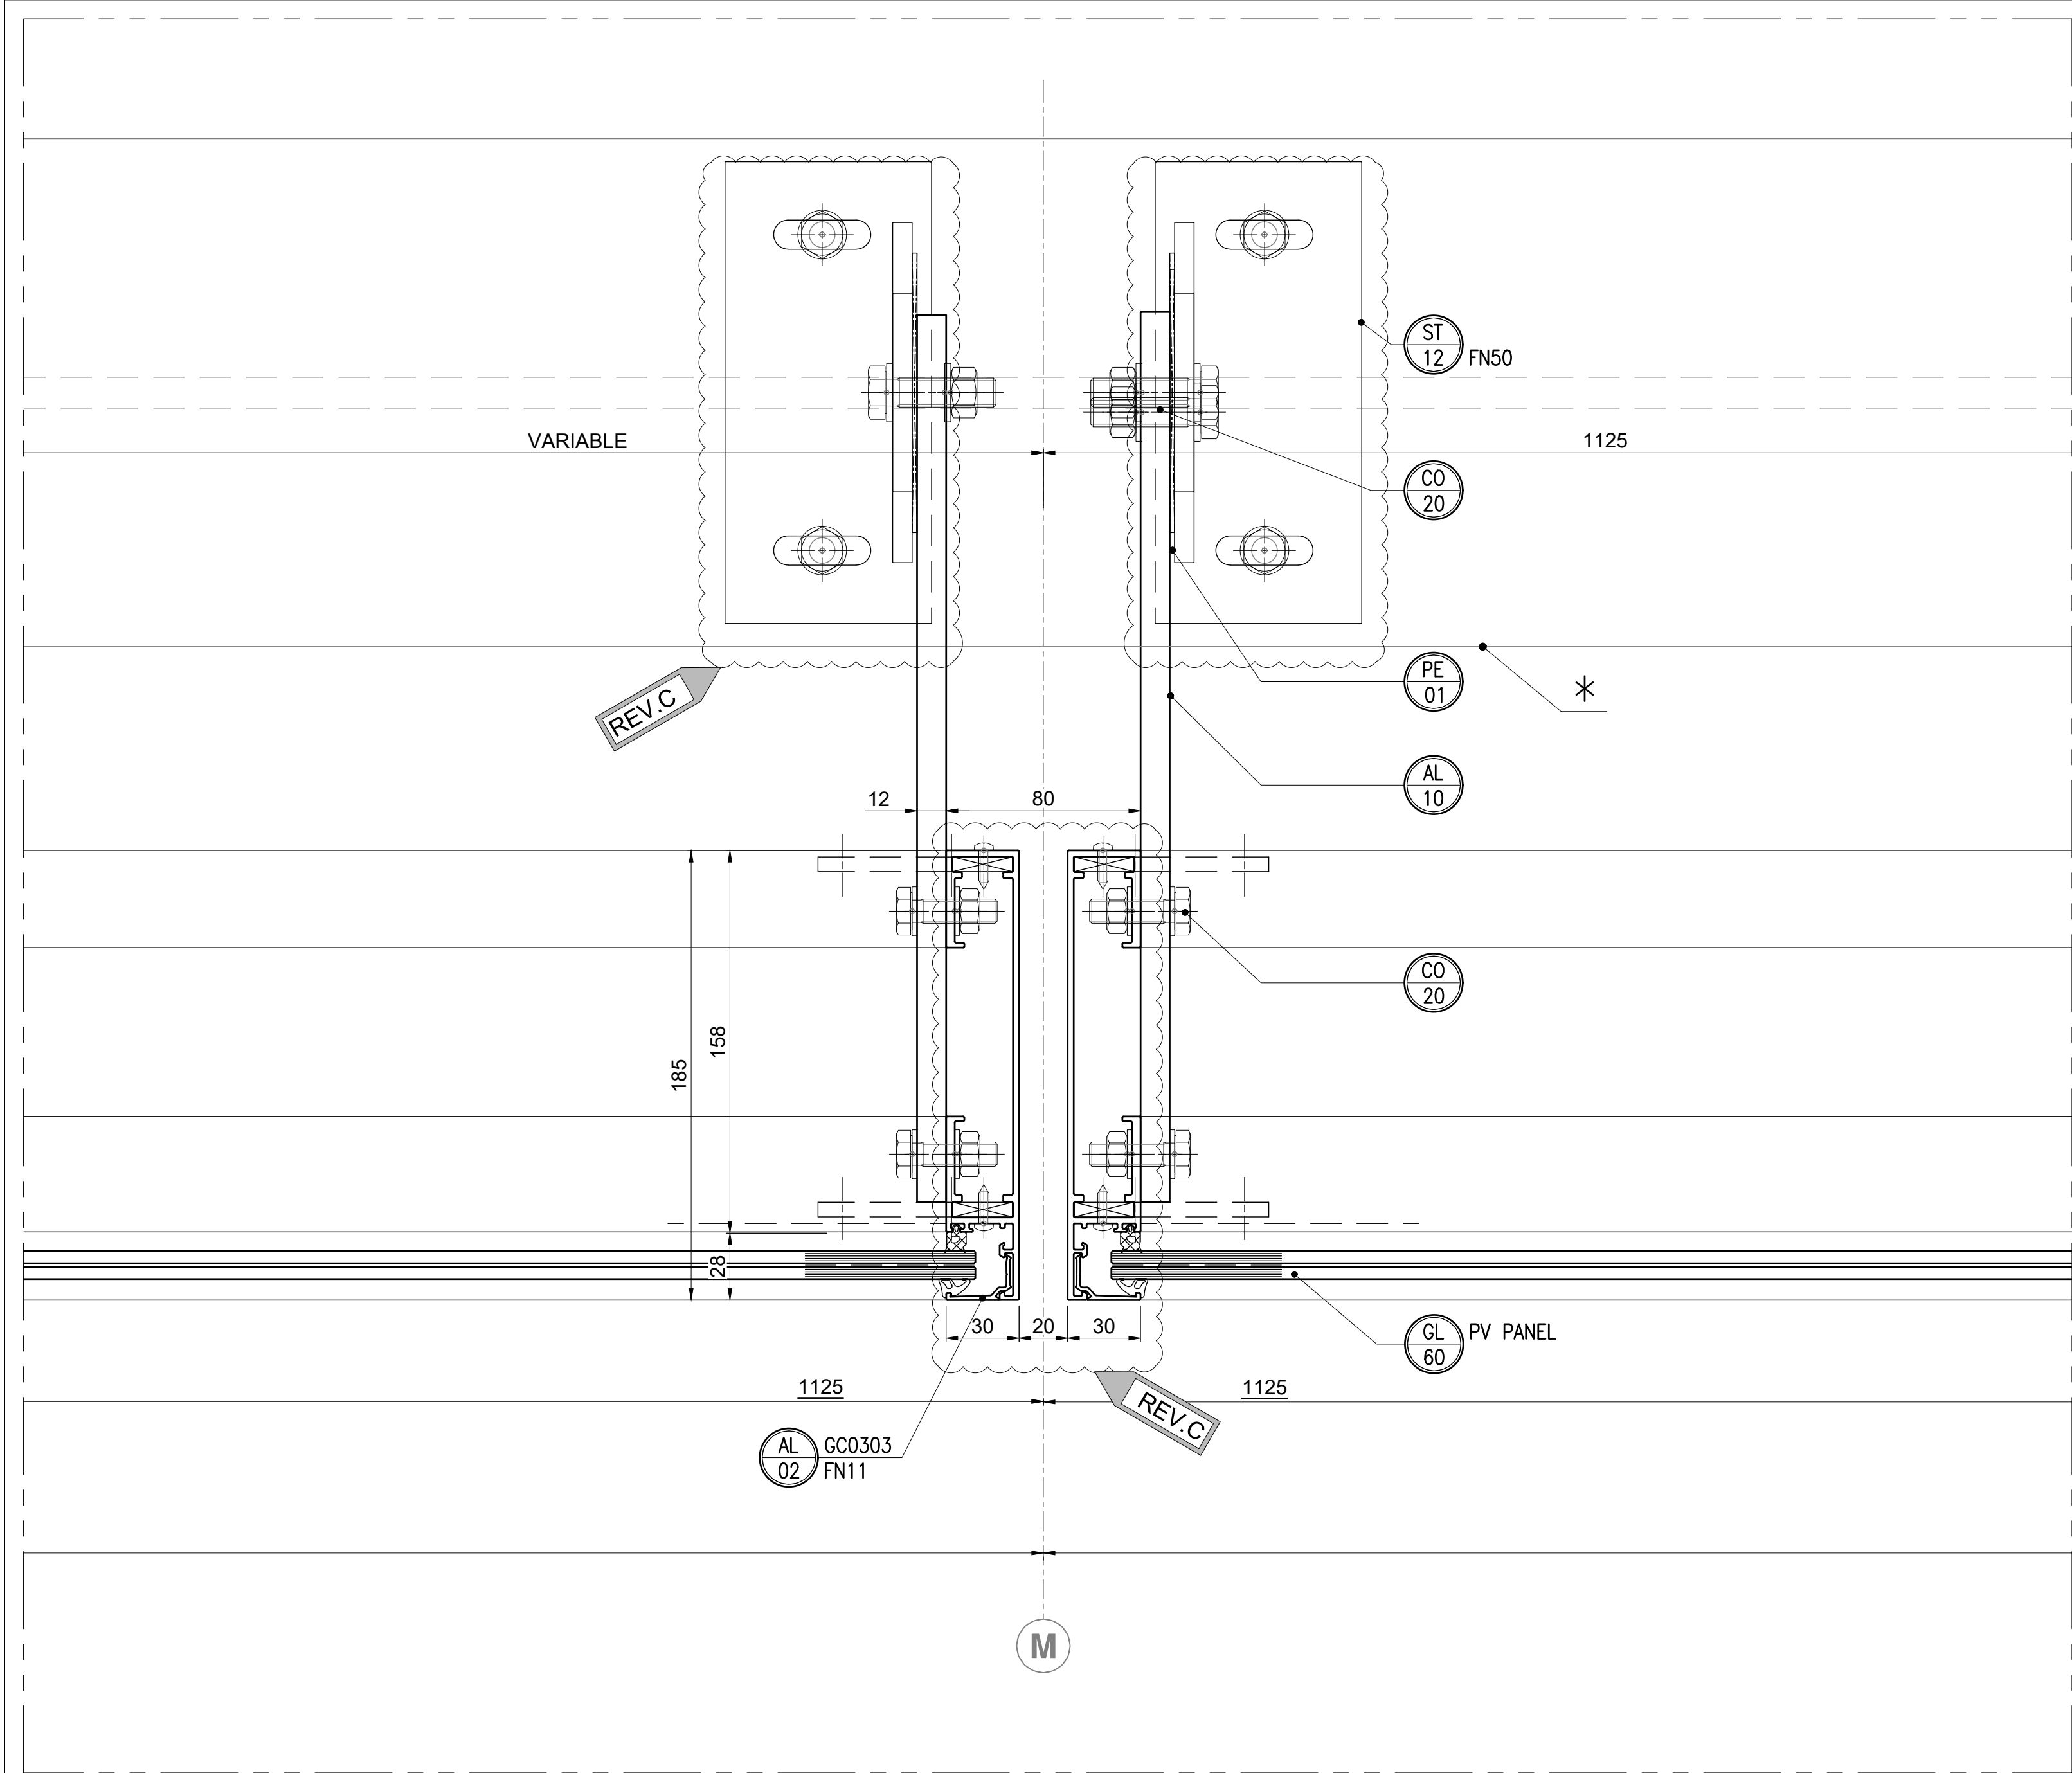

1 HORIZONTAL SECTION
SCALE /1:2/

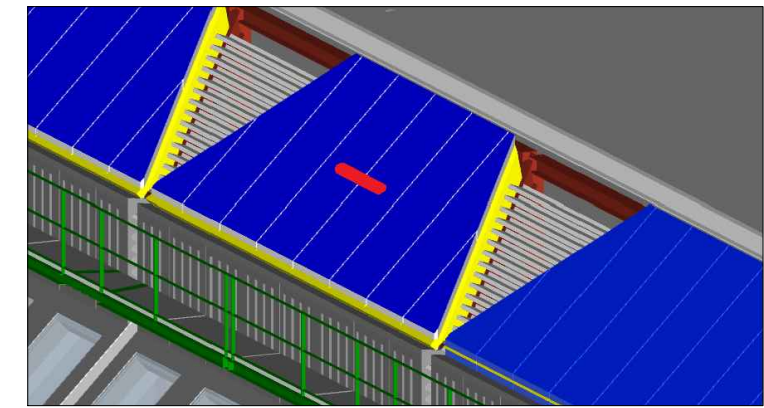



C	20.07.18	REVISED AS CLOUDED	AP	AW	WA	GK
B	11.04.18	REVISED AS CLOUDED	AP	AP	AP	GK
A	27.09.17	FIRST ISSUE	AK	AK	AK	GK
Rev	DATE	REVISION HISTORY	Dsg	Drw	Chk	App

ALL REVISIONS



Head Office:
Elizabeth House,
38 York Road,
London, SE1 7NQ
Tel: 020 7401 0020
Fax: 020 7401 0030
www.bouygues-uk.com

CLIENT LOGO

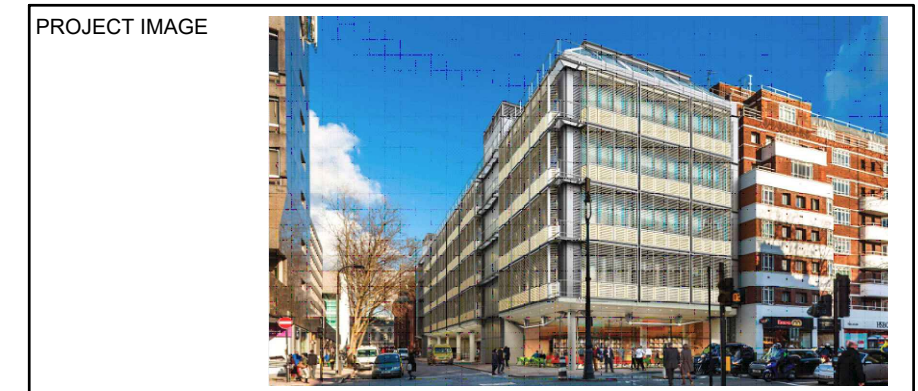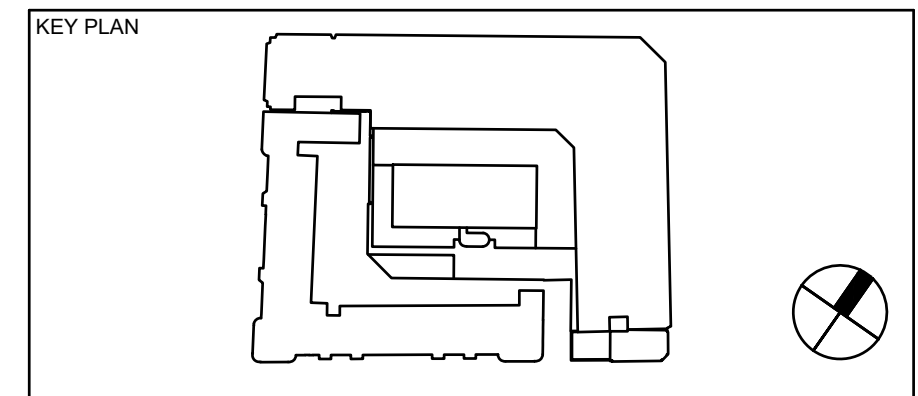ORIGINATOR



KYOTEC POLSKA
MEMBER OF KYOTEC GROUP

DRAWING TITLE


UCLH Phase 4 & PBT

EWS-450
PV type. Typical horizontal section


	Name	Signature	Date
Designed by	Artur Kociszewski		27.09.2017
Drawn by	Artur Kociszewski		27.09.2017
Checked	Artur Kociszewski		27.09.2017
Approved	Grzegorz Kołodziej		27.09.2017

SCALE 1:2	@ A2	BIM FILE NAME P4PBT-KYO-ALL-06-DET-3.01-204501
FIRST ISSUE DATE 27.09.2017	PROPOSED STATUS S3	

PROJECT	ISSUER	AREA	LEVEL	TYPE	TRADE	SEQUENCE	REV
P4PBT	KYO	ALL	06	DET	3.01	204501	C

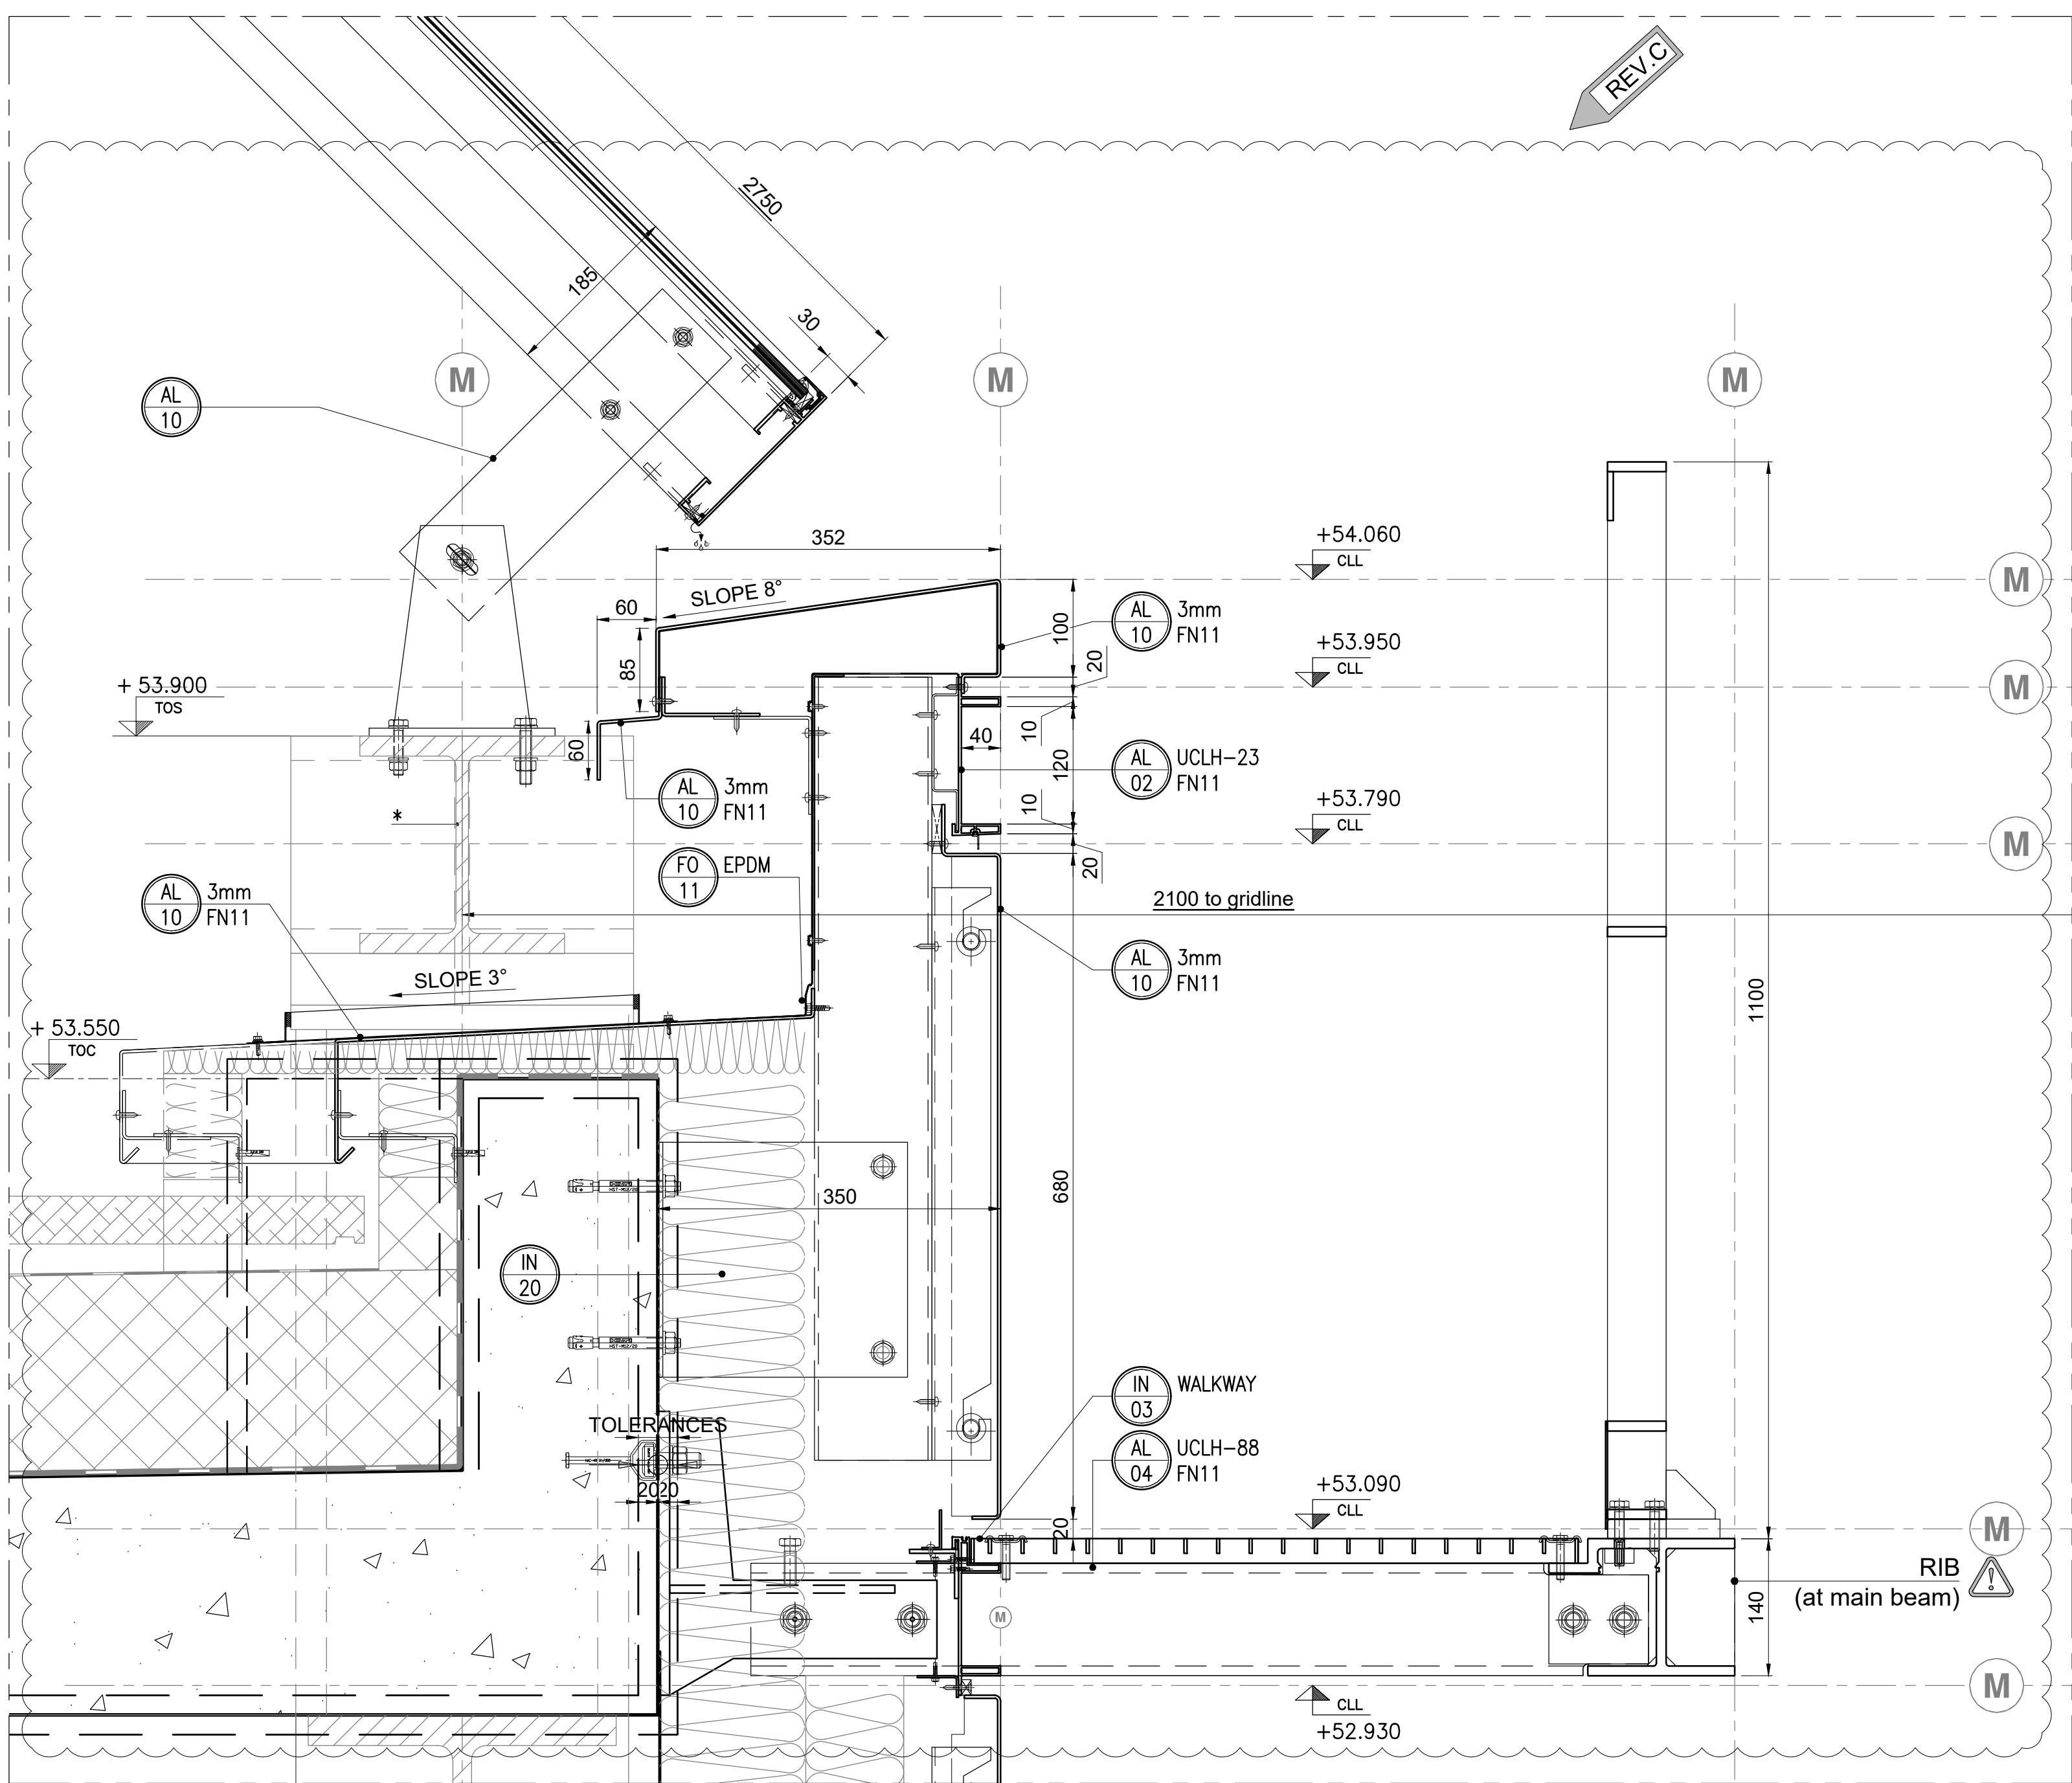

1 VERTICAL SECTION
SCALE /1:5/

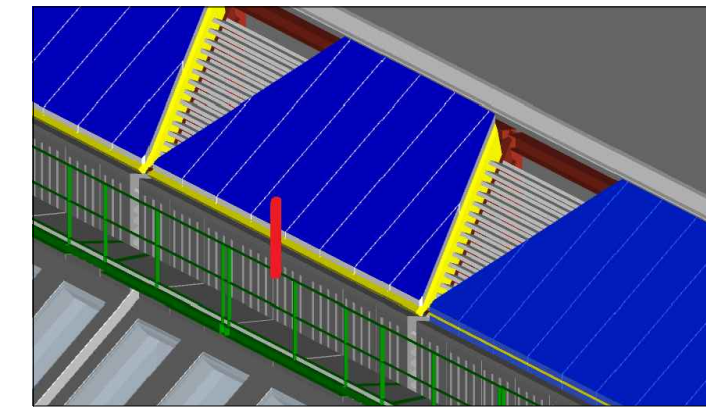

C	20.07.18	REVISED AS CLOUDED	AP	AW	WA	GK
B	11.04.18	REVISED AS CLOUDED	AP	AP	AP	GK
A	27.09.17	FIRST ISSUE	AK	AK	AK	GK
Rev	DATE	REVISION HISTORY	Dsg	Drw	Chk	App

ALL REVISIONS




Head Office:
Elizabeth House,
38 York Road,
London, SE1 7NQ
Tel: 020 7401 0020
Fax: 020 7401 0030
www.bouygues-uk.com

CLIENT LOGO

University College London Hospitals **NHS**
NHS Foundation Trust

KEY PLAN

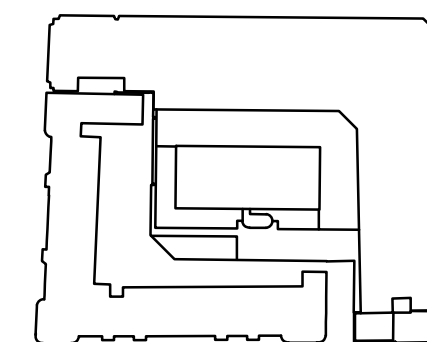

PROJECT IMAGE



ORIGINATOR



DRAWING TITLE


UCLH Phase 4 & PBT

EWS-450
PV type. Typical bottom vertical section


	Name	Signature	Date
Designed by	Artur Kociszewski		27.09.2017
Drawn by	Artur Kociszewski		27.09.2017
Checked	Artur Kociszewski		27.09.2017
Approved	Grzegorz Kołodziej		27.09.2017

SCALE 1:5	@ A2	BIM FILE NAME P4PBT-KYO-ALL-06-DET-3.01-204502
FIRST ISSUE DATE 27.09.2017	PROPOSED STATUS S3	

PROJECT	ISSUER	AREA	LEVEL	TYPE	TRADE	SEQUENCE	REV
P4PBT	KYO	ALL	06	DET	3.01	204502	C

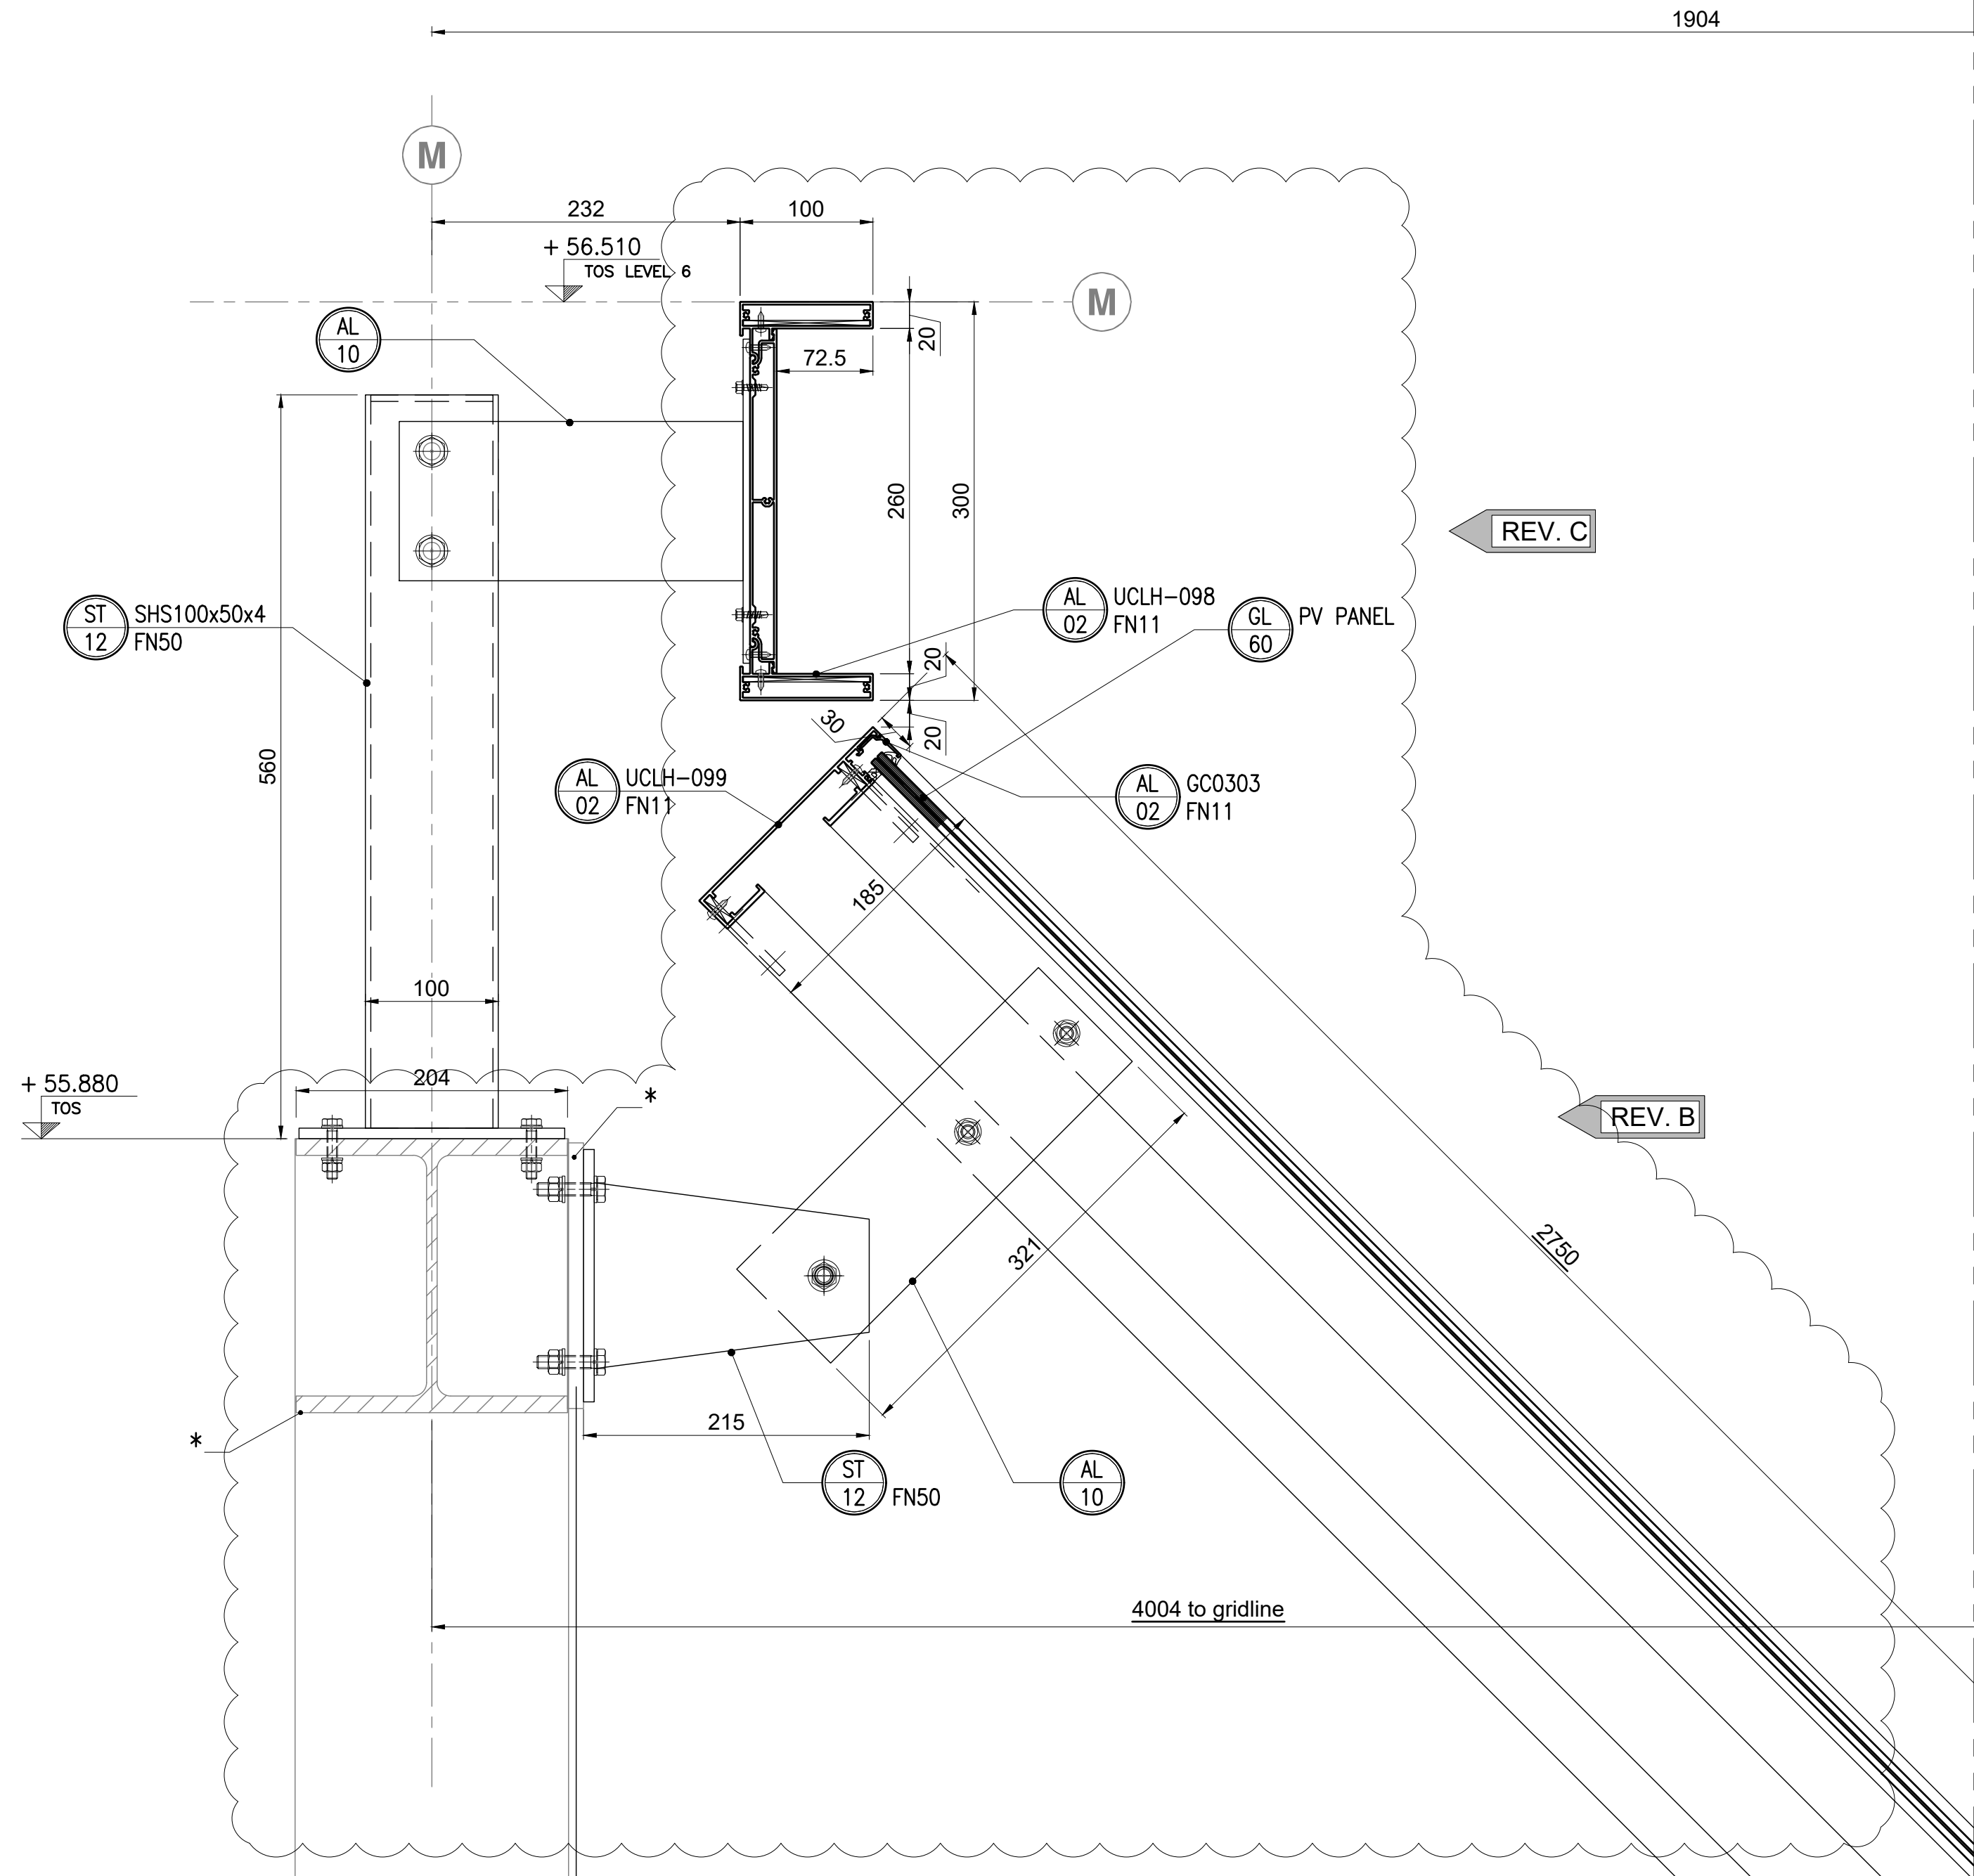

1 VERTICAL SECTION
SCALE /1:4/

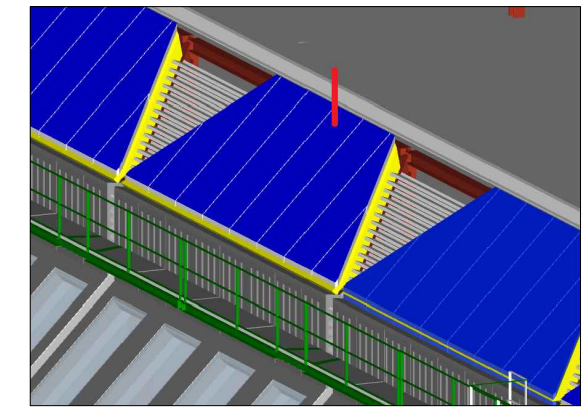


C	20.07.18	REVISED AS CLOUDED	AP	WA	AW	GK
B	11.04.18	REVISED AS CLOUDED	AP	AP	AP	GK
A	27.09.17	FIRST ISSUE	AK	AK	AK	GK
Rev	DATE	REVISION HISTORY	Dsg	Drw	Chk	App


ALL REVISIONS




Head Office:
Elizabeth House,
38 York Road,
London, SE1 7NQ
Tel: 020 7401 0020
Fax: 020 7401 0030
www.bouygues-uk.com

CLIENT LOGO

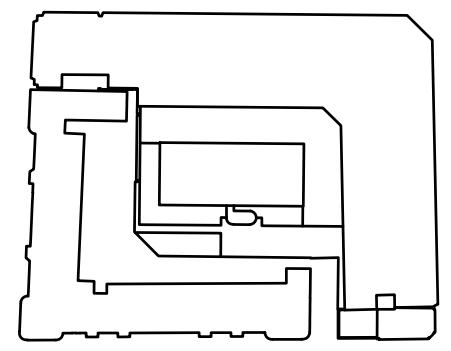
KEY PLAN

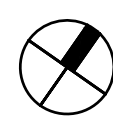

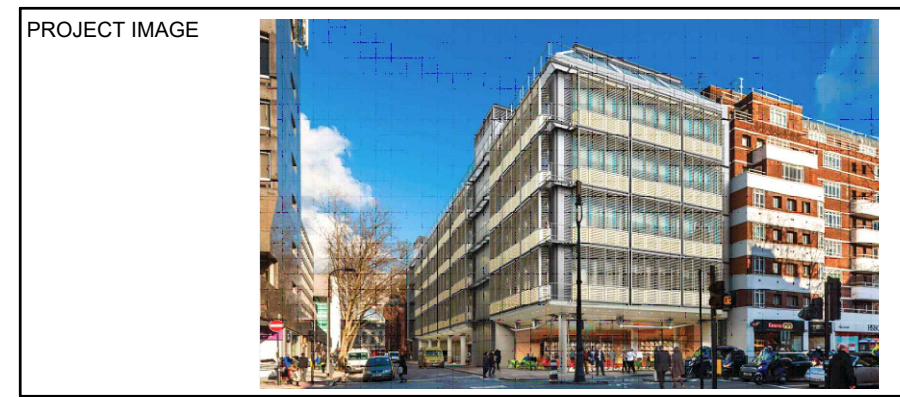


ORIGINATOR



KYOTEC POLSKA
MEMBER OF KYOTEC GROUP

DRAWING TITLE


UCLH Phase 4 & PBT

EWS-450
PV type. Typical top vertical section


	Name	Signature	Date
Designed by	Artur Kociszewski		27.09.2017
Drawn by	Artur Kociszewski		27.09.2017
Checked	Artur Kociszewski		27.09.2017
Approved	Grzegorz Kolodziej		27.09.2017

SCALE 1:4	@ A2	BIM FILE NAME P4PBT-KYO-ALL-06-DET-3.01-204503
FIRST ISSUE DATE 27.09.2017	PROPOSED STATUS S3	

PROJECT	ISSUER	AREA	LEVEL	TYPE	TRADE	SEQUENCE	REV
P4PBT	KYO	ALL	06	DET	3.01	204503	C

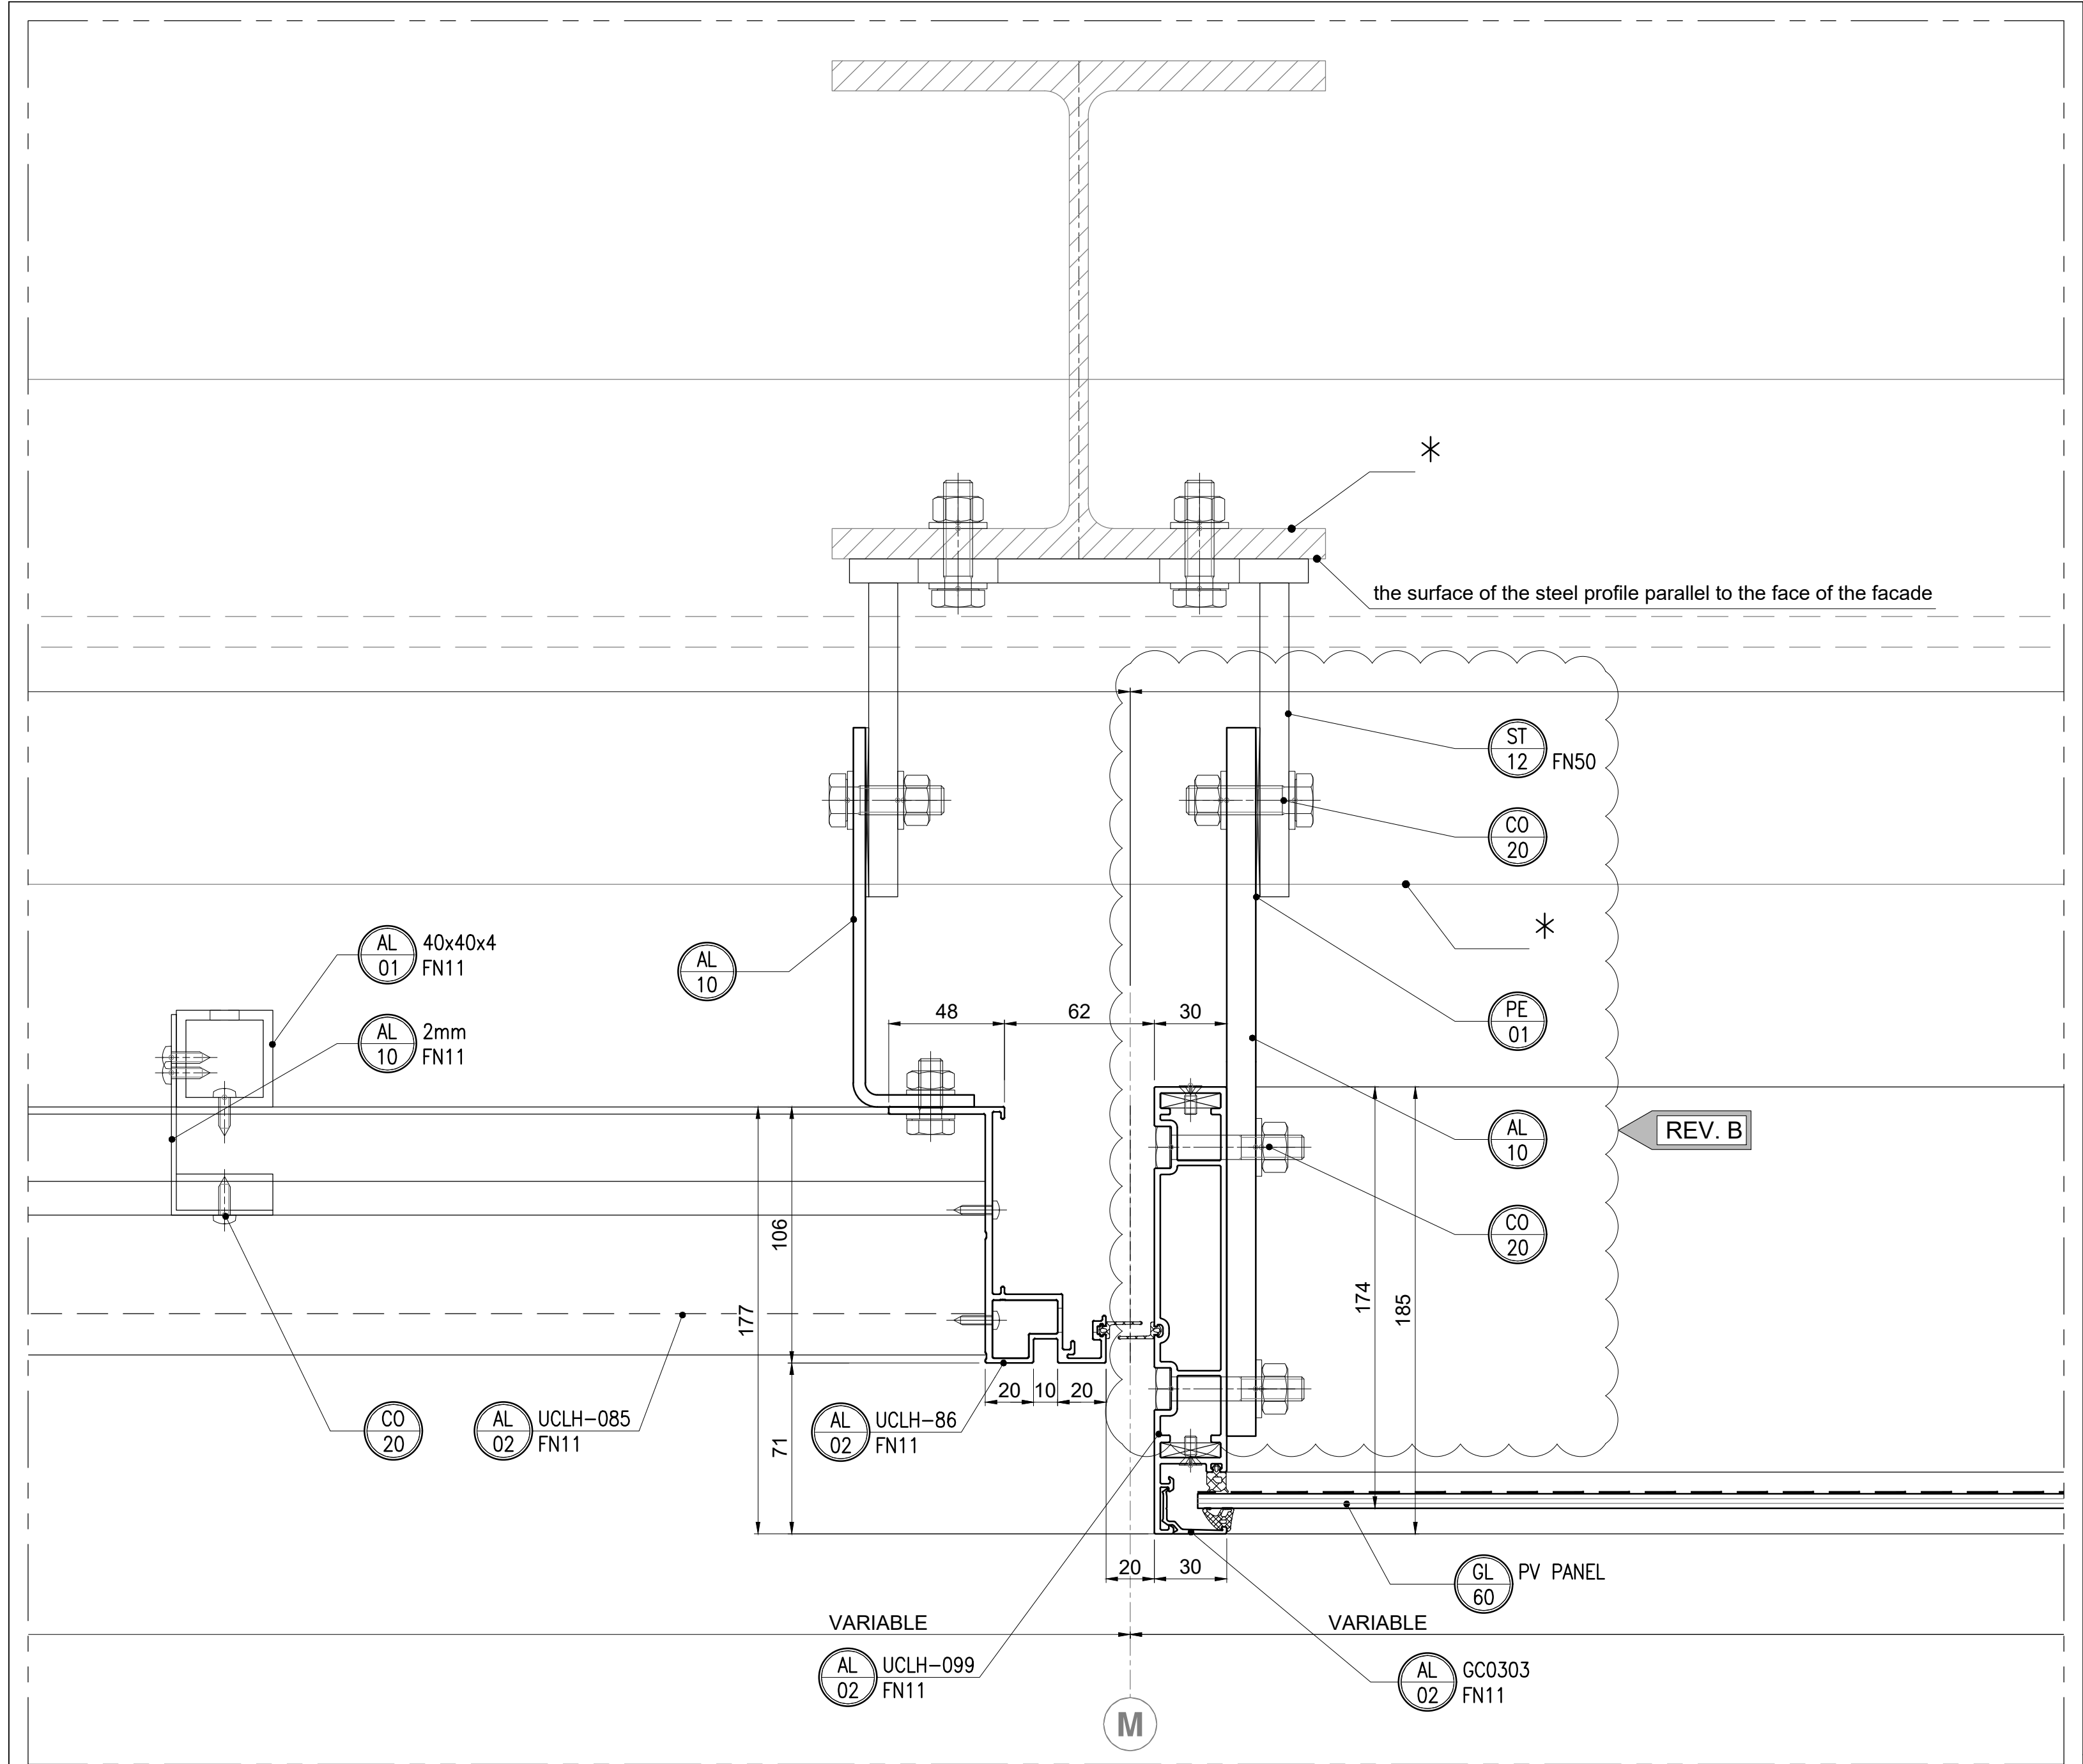

1 HORIZONTAL SECTION
SCALE /1:2/

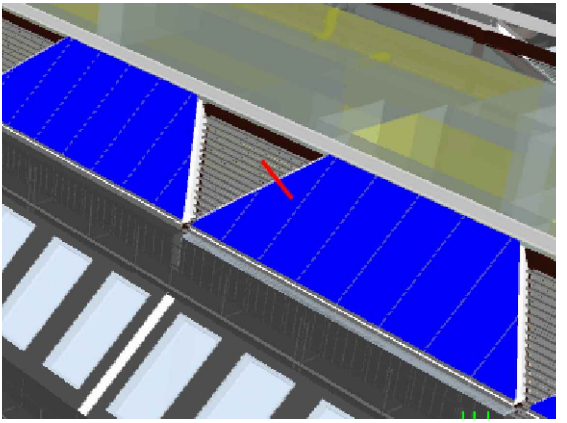

B	11.04.18	REVISED AS CLOUDED	AP	AP	AP	GK
A	27.09.17	FIRST ISSUE	AK	AK	AK	GK
Rev	DATE	REVISION HISTORY	Dsg	Drw	Chk	App

ALL REVISIONS





Head Office:
Elizabeth House,
38 York Road,
London, SE1 7NQ
Tel: 020 7401 0020
Fax: 020 7401 0030
www.bouygues-uk.com

CLIENT LOGO

University College London Hospitals **NHS**
NHS Foundation Trust

KEY PLAN

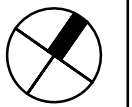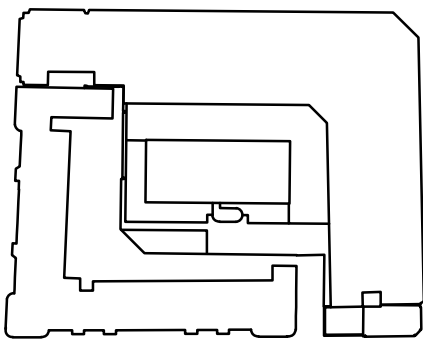

PROJECT IMAGE



ORIGINATOR




DRAWING TITLE

UCLH Phase 4 & PBT
EWS-450
Louvre type. Typical horizontal section


	Name	Signature	Date
Designed by	Artur Kociszewski		27.09.2017
Drawn by	Artur Kociszewski		27.09.2017
Checked	Artur Kociszewski		27.09.2017
Approved	Grzegorz Kołodziej		27.09.2017

SCALE 1:2	@ A2	BIM FILE NAME P4PBT-KYO-ALL-06-DET-3.06-204504
FIRST ISSUE DATE 27.09.2017	PROPOSED STATUS S3	

PROJECT	ISSUER	AREA	LEVEL	TYPE	TRADE	SEQUENCE	REV
P4PBT	KYO	ALL	06	DET	3.06	204504	B

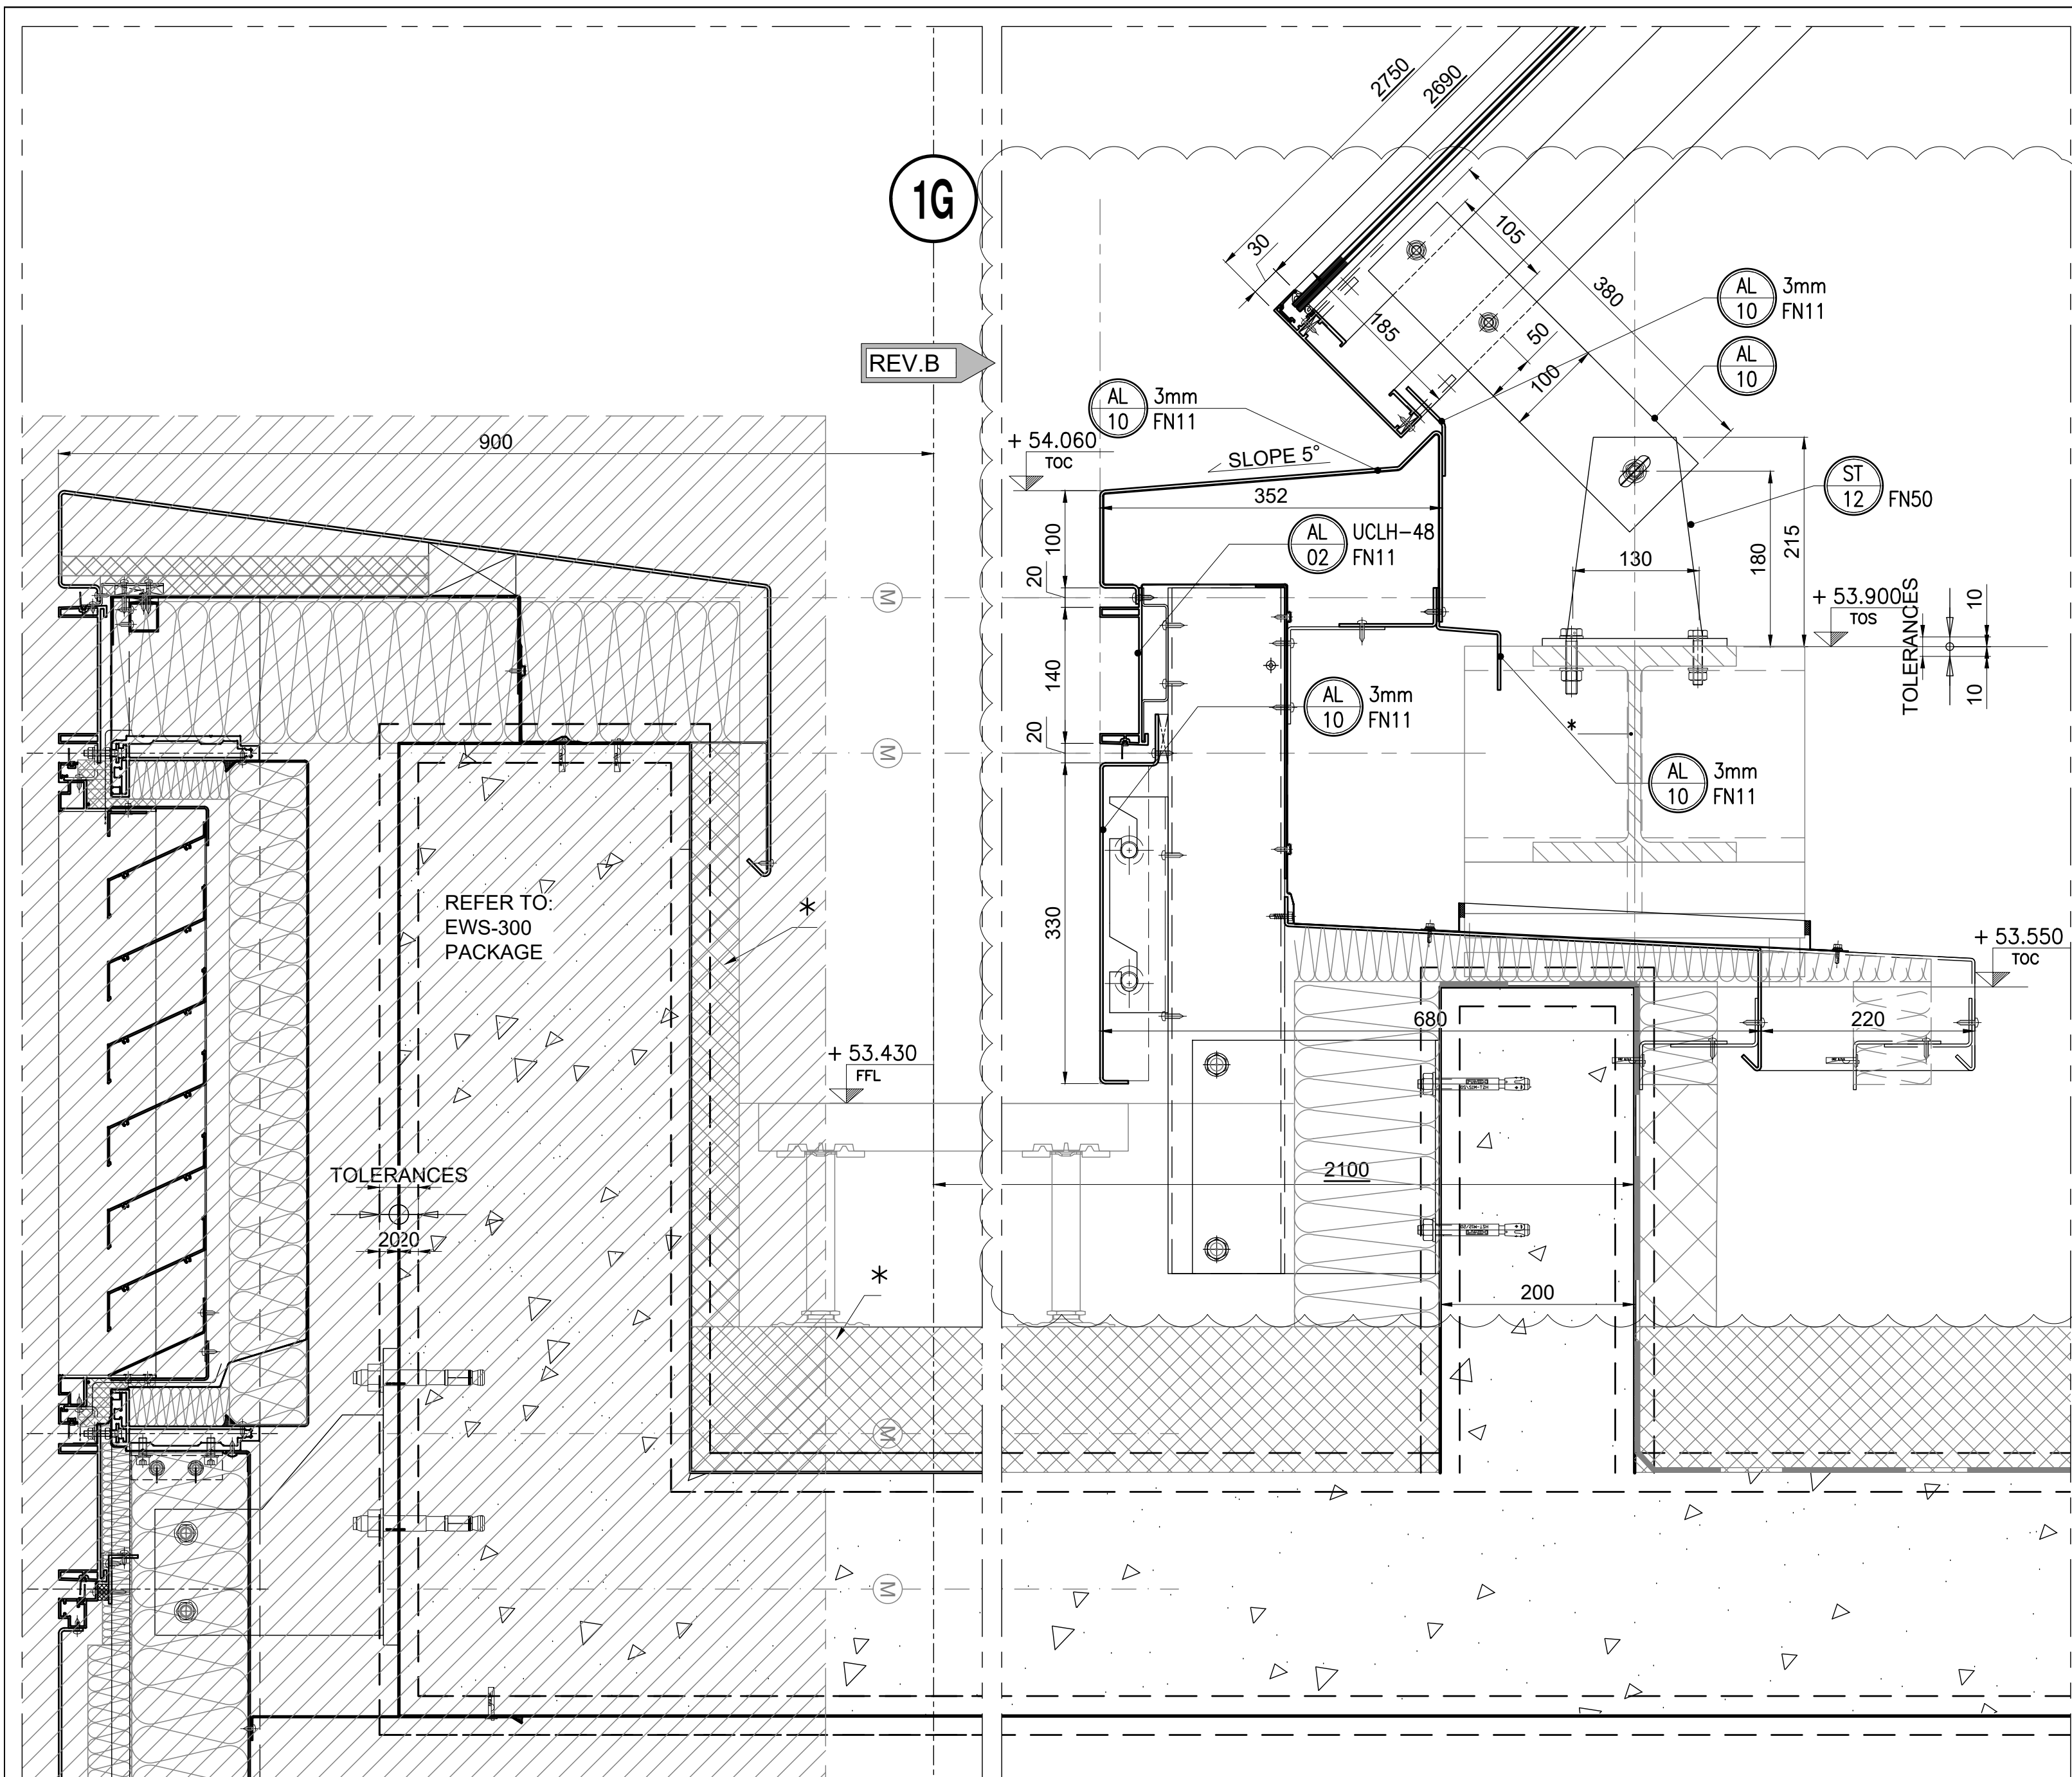

1 HORIZONTAL SECTION
SCALE /1:5/

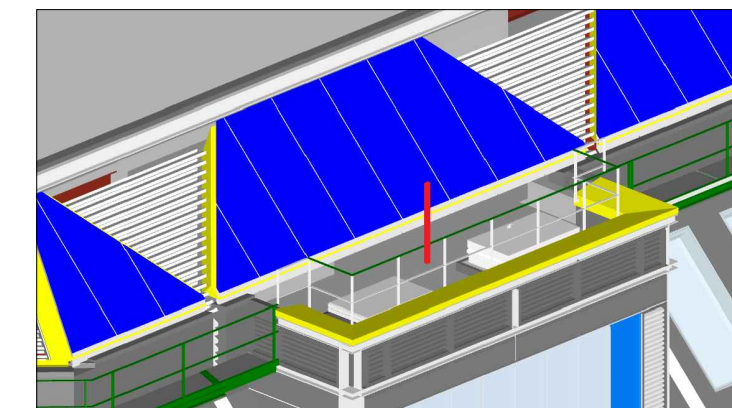



B	20.07.18	REVISED AS CLOUDED	AW	AW	WA	GK
A	11.04.18	FIRST ISSUE	MG/AP	MG/AP	AP	GK
Rev	DATE	REVISION HISTORY	Dsg	Drw	Chk	App

ALL REVISIONS



Head Office:
Elizabeth House,
38 York Road,
London, SE1 7NQ
Tel: 020 7401 0020
Fax: 020 7401 0030
www.bouygues-uk.com

CLIENT LOGO

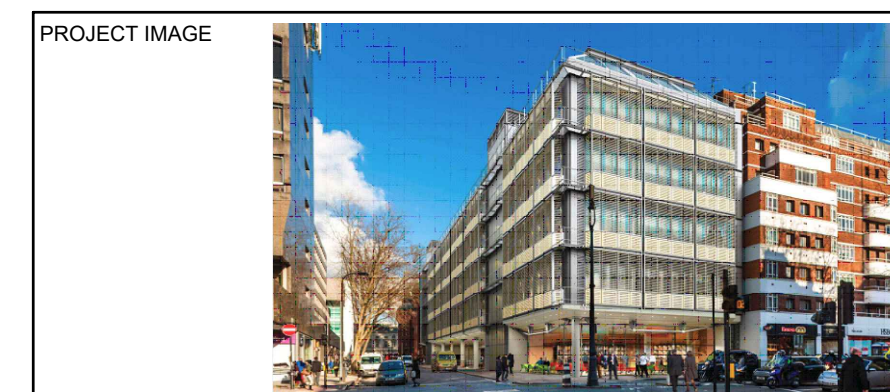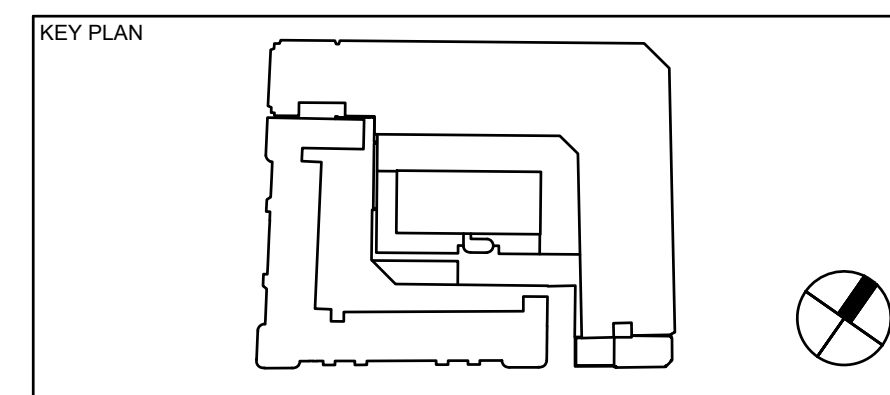ORIGINATOR



KYOTEC POLSKA
MEMBER OF KYOTEC GROUP

DRAWING TITLE


UCLH Phase 4 & PBT

EWS-450
PV type. Bottom vertical section above core


	Name	Signature	Date
Designed by	M.Gębski / A.Plonka		11.04.2018
Drawn by	M.Gębski / A.Plonka		11.04.2018
Checked	Agnieszka Plonka		11.04.2018
Approved	Grzegorz Kołodziej		11.04.2018

SCALE 1:5	@ A2	BIM FILE NAME P4PBT-KYO-ALL-06-DET-3.01-204508
FIRST ISSUE DATE 11.04.2018	PROPOSED STATUS S3	

PROJECT	ISSUER	AREA	LEVEL	TYPE	TRADE	SEQUENCE	REV
P4PBT	KYO	ALL	06	DET	3.01	204508	B

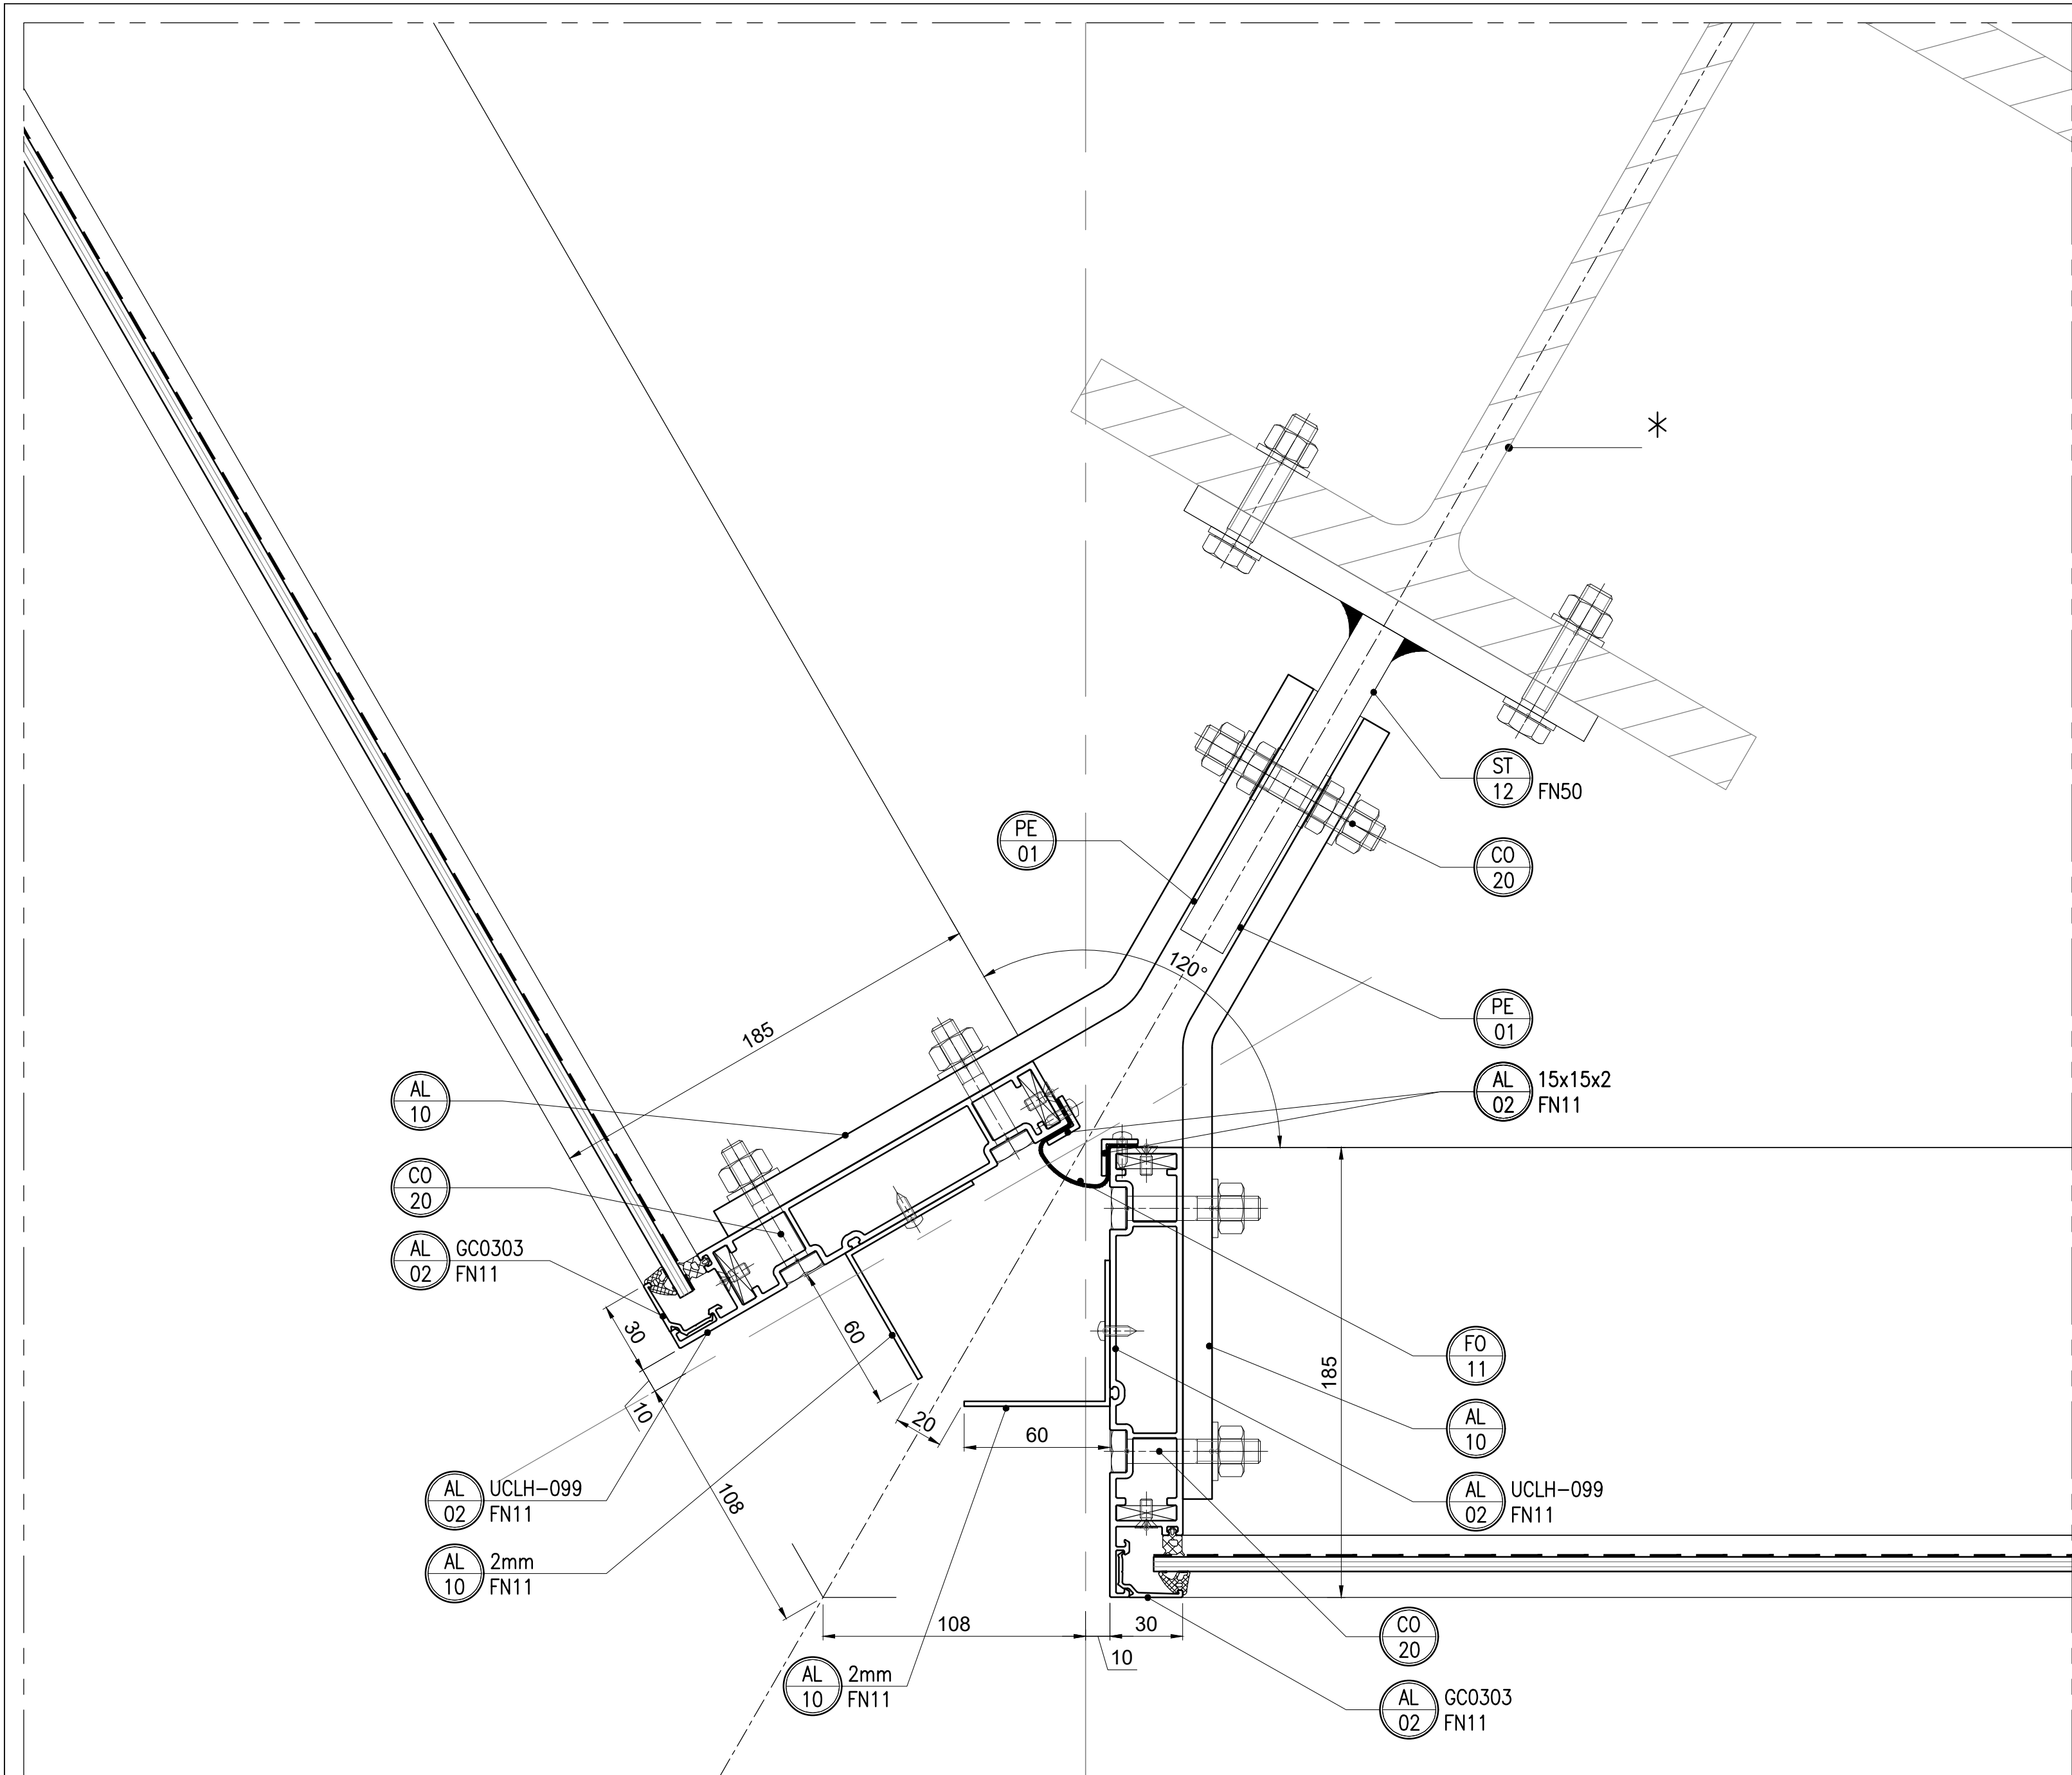

1 HORIZONTAL SECTION
SCALE /1:2/

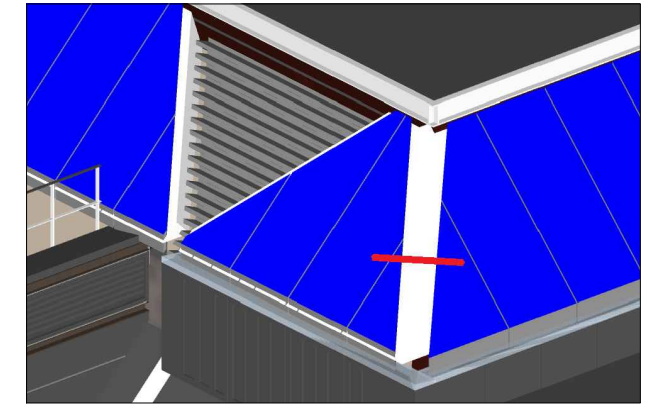

Rev	DATE	REVISION HISTORY	Dsg	Drw	Chk	App
A	11.04.18	FIRST ISSUE	MG/AP	MG/AP	AP	GK

ALL REVISIONS




Head Office:
Elizabeth House,
38 York Road,
London, SE1 7NQ
Tel: 020 7401 0020
Fax: 020 7401 0030
www.bouygues-uk.com

CLIENT LOGO

University College London Hospitals **NHS**
NHS Foundation Trust

KEY PLAN

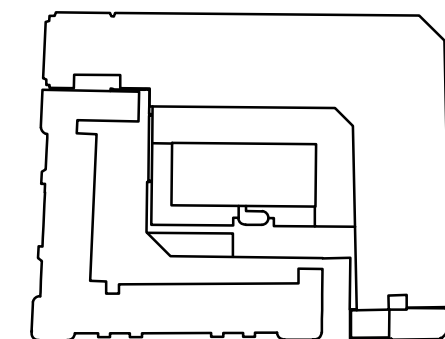

PROJECT IMAGE



ORIGINATOR



DRAWING TITLE


UCLH Phase 4 & PBT

EWS-450
Horizontal section - corner (1)


	Name	Signature	Date
Designed by	M.Gębski / A.Plonka		11.04.2018
Drawn by	M.Gębski / A.Plonka		11.04.2018
Checked	Agnieszka Plonka		11.04.2018
Approved	Grzegorz Kołodziej		11.04.2018

SCALE	@ A2	BIM FILE NAME
1:2		P4PBT-KYO-ALL-06-DET-3.01-204511
FIRST ISSUE DATE	PROPOSED STATUS	
11.04.2018	S3	

PROJECT	ISSUER	AREA	LEVEL	TYPE	TRADE	SEQUENCE	REV
P4PBT	KYO	ALL	06	DET	3.01	204511	A

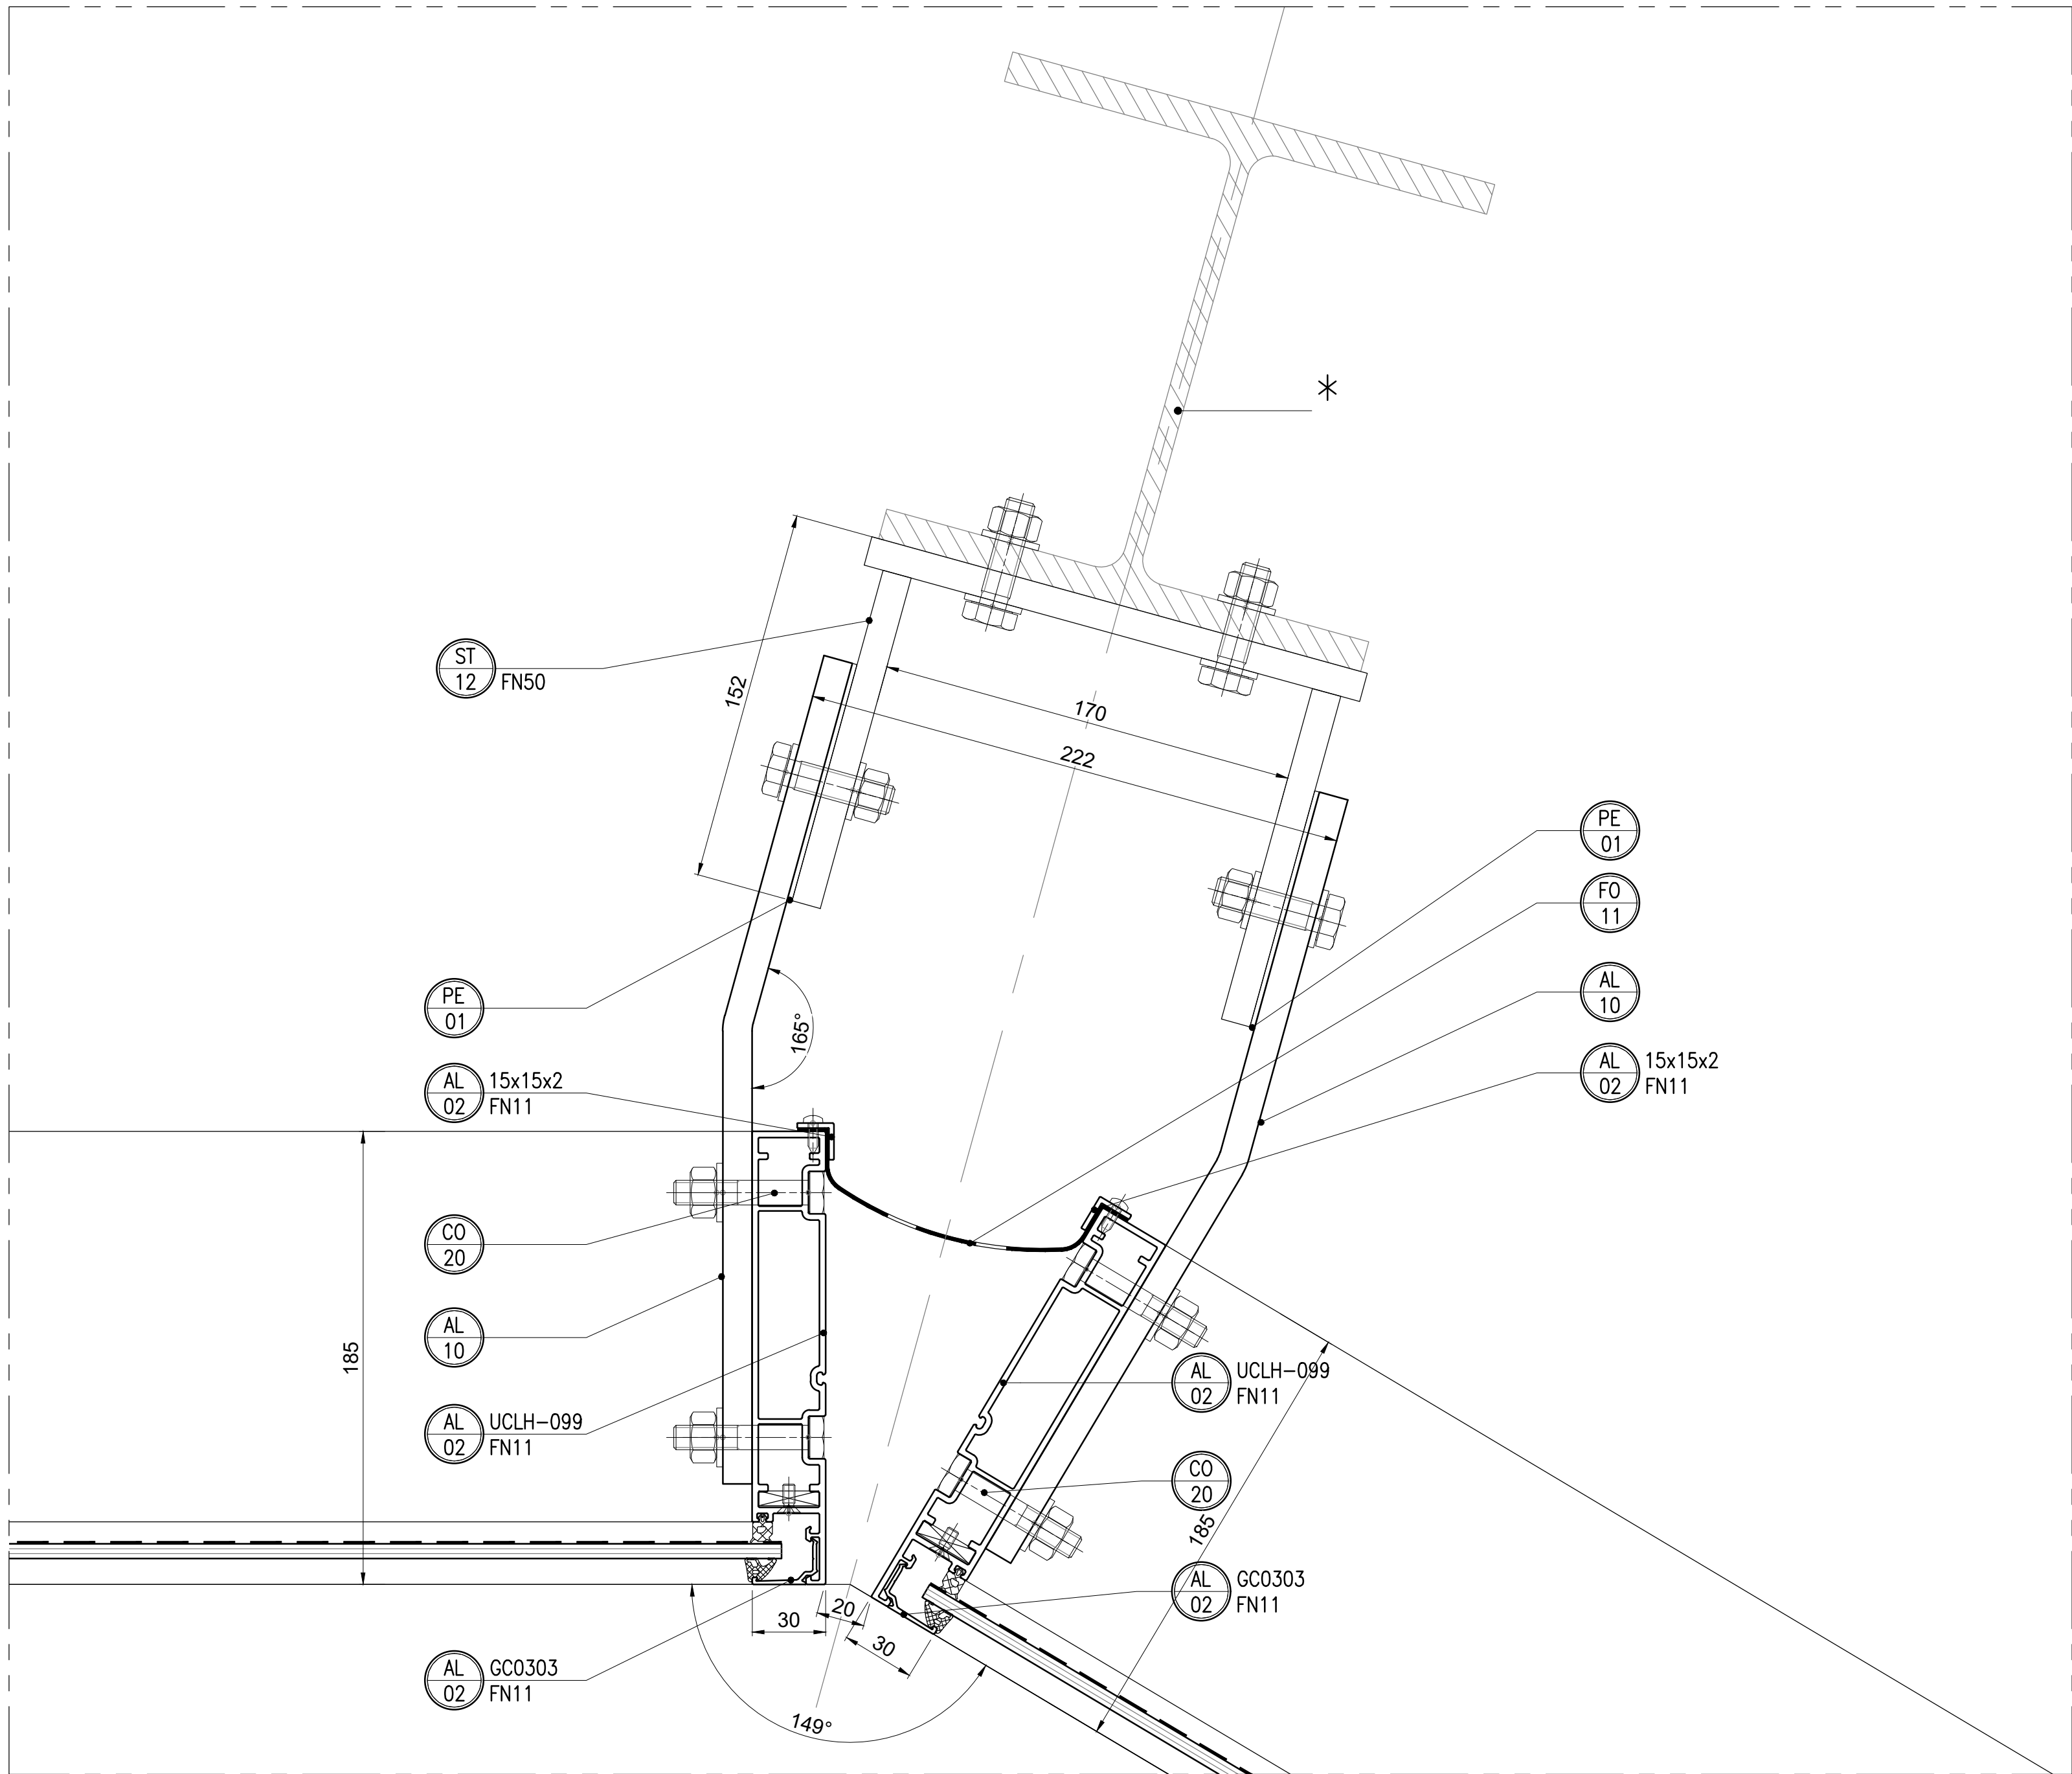

1 HORIZONTAL SECTION
SCALE /1:2/

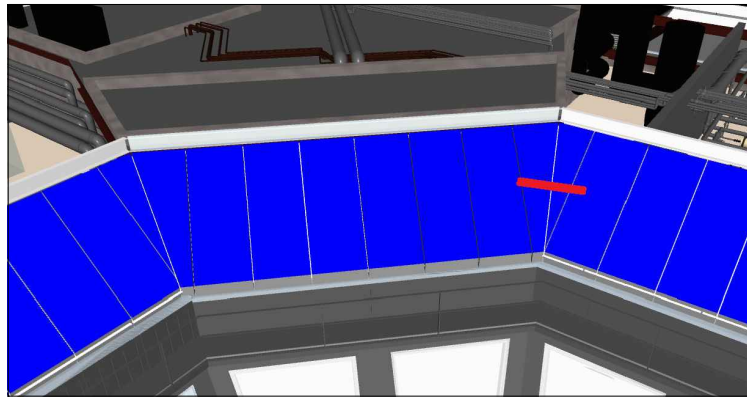

Rev	DATE	REVISION HISTORY	Dsg	Drw	Chk	App
A	11.04.18	FIRST ISSUE	MG/AP	MG/AP	AP	GK

ALL REVISIONS




Head Office:
Elizabeth House,
38 York Road,
London, SE1 7NQ
Tel: 020 7401 0020
Fax: 020 7401 0030
www.bouygues-uk.com

CLIENT LOGO

University College London Hospitals **NHS**
NHS Foundation Trust

KEY PLAN

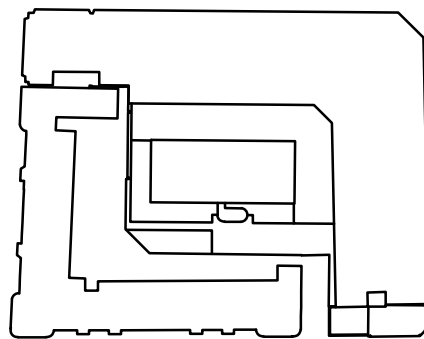

PROJECT IMAGE



ORIGINATOR





DRAWING TITLE

UCLH Phase 4 & PBT
EWS-450
Horizontal section - interior corner

	Name	Signature	Date
Designed by	M.Gębski / A.Plonka		11.04.2018
Drawn by	M.Gębski / A.Plonka		11.04.2018
Checked	Agnieszka Plonka		11.04.2018
Approved	Grzegorz Kołodziej		11.04.2018

SCALE 1:2	@ A2	BIM FILE NAME P4PBT-KYO-ALL-06-DET-3.01-204515
FIRST ISSUE DATE 11.04.2018	PROPOSED STATUS S3	

PROJECT	ISSUER	AREA	LEVEL	TYPE	TRADE	SEQUENCE	REV
P4PBT	KYO	ALL	06	DET	3.01	204515	A

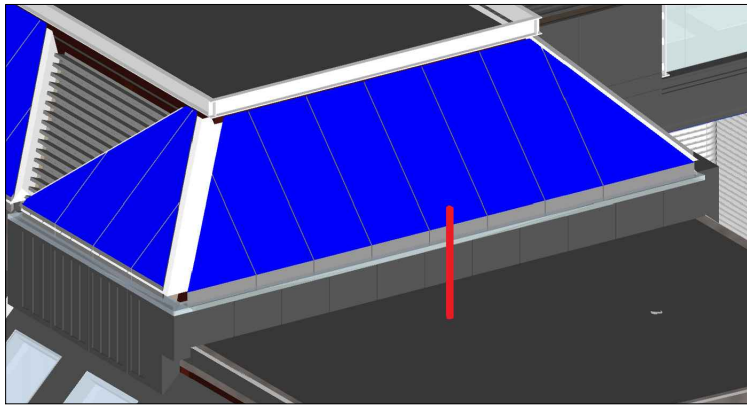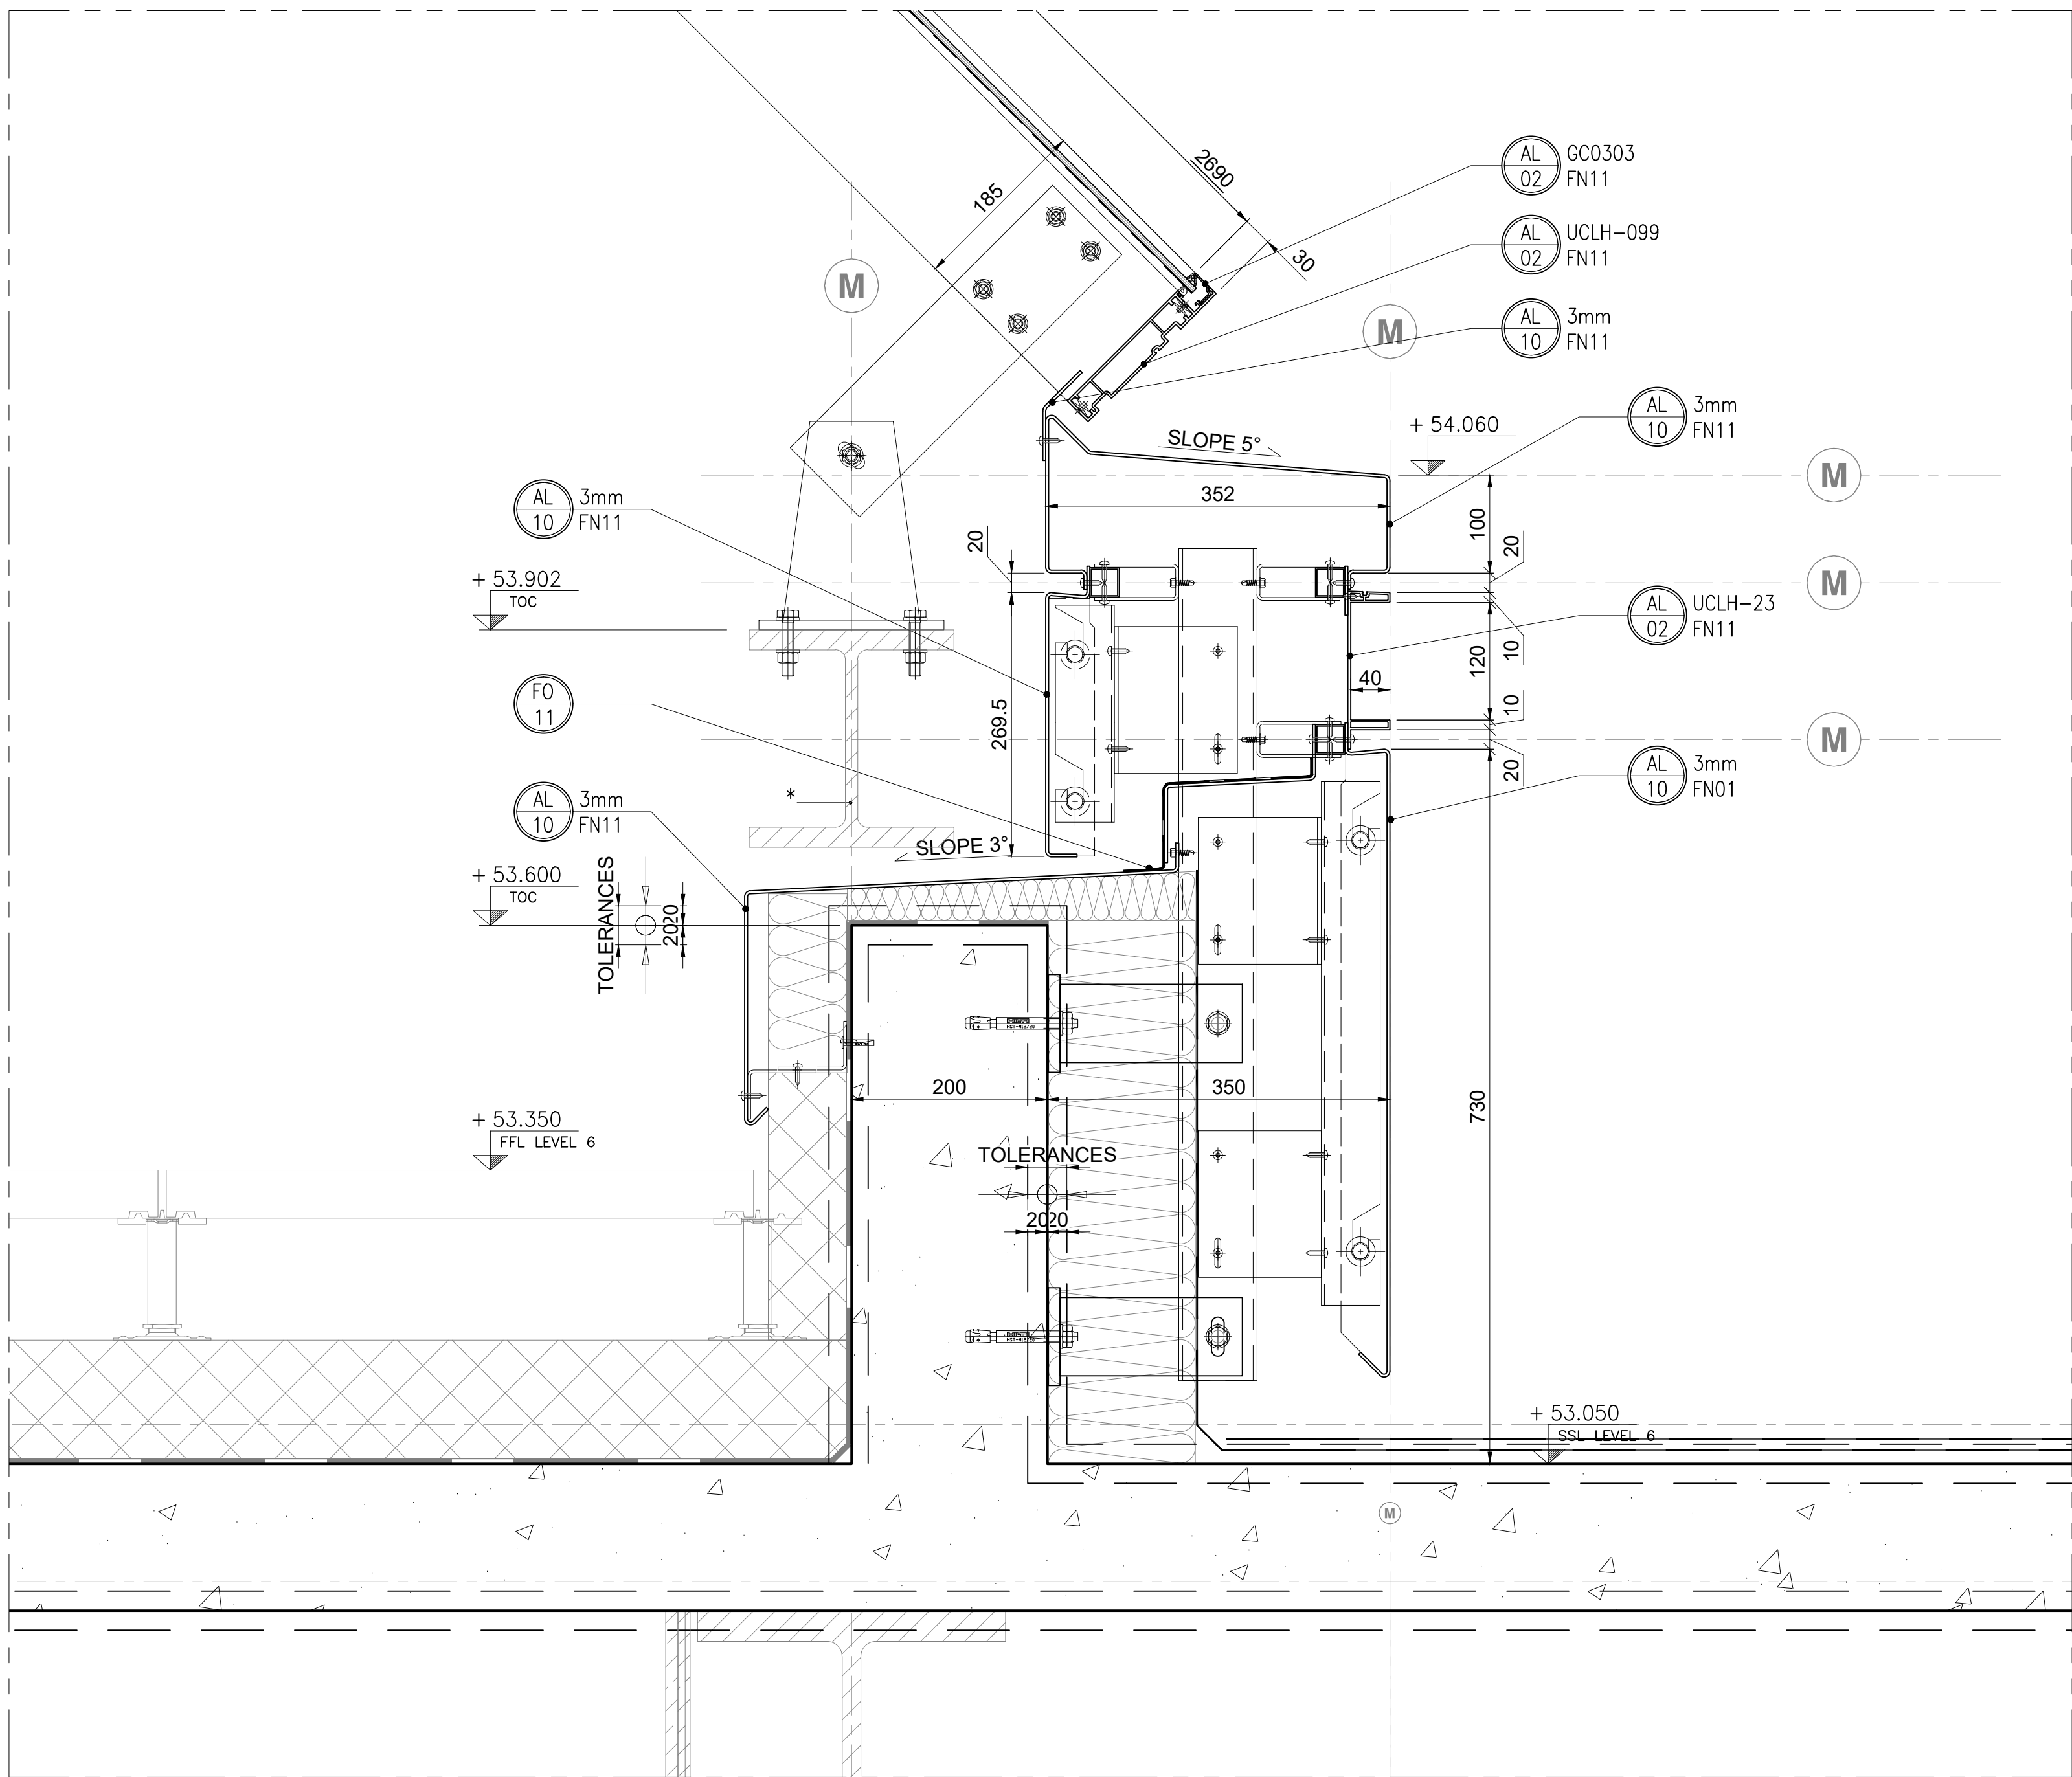

Rev	DATE	REVISION HISTORY	Dsg	Drw	Chk	App
A	11.04.18	FIRST ISSUE	MG/AP	MG/AP	AP	GK

ALL REVISIONS




Head Office:
Elizabeth House,
38 York Road,
London, SE1 7NQ
Tel: 020 7401 0020
Fax: 020 7401 0030
www.bouygues-uk.com

CLIENT LOGO

University College London Hospitals **NHS**
NHS Foundation Trust

KEY PLAN

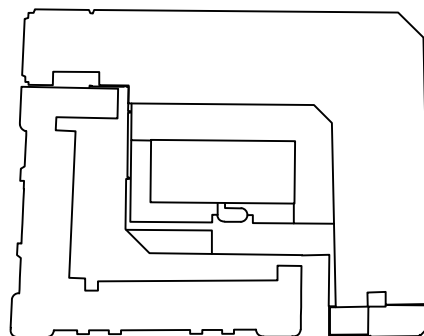

PROJECT IMAGE



ORIGINATOR



DRAWING TITLE


UCLH Phase 4 & PBT

EWS-450
Bottom vertical section (3)


	Name	Signature	Date
Designed by	M.Gębski / A.Plonka		11.04.2018
Drawn by	M.Gębski / A.Plonka		11.04.2018
Checked	Agnieszka Plonka		11.04.2018
Approved	Grzegorz Kołodziej		11.04.2018

SCALE 1:5	@ A2	BIM FILE NAME P4PBT-KYO-ALL-06-DET-3.01-204521
FIRST ISSUE DATE 11.04.2018	PROPOSED STATUS S3	

PROJECT	ISSUER	AREA	LEVEL	TYPE	TRADE	SEQUENCE	REV
P4PBT	KYO	ALL	06	DET	3.01	204521	A

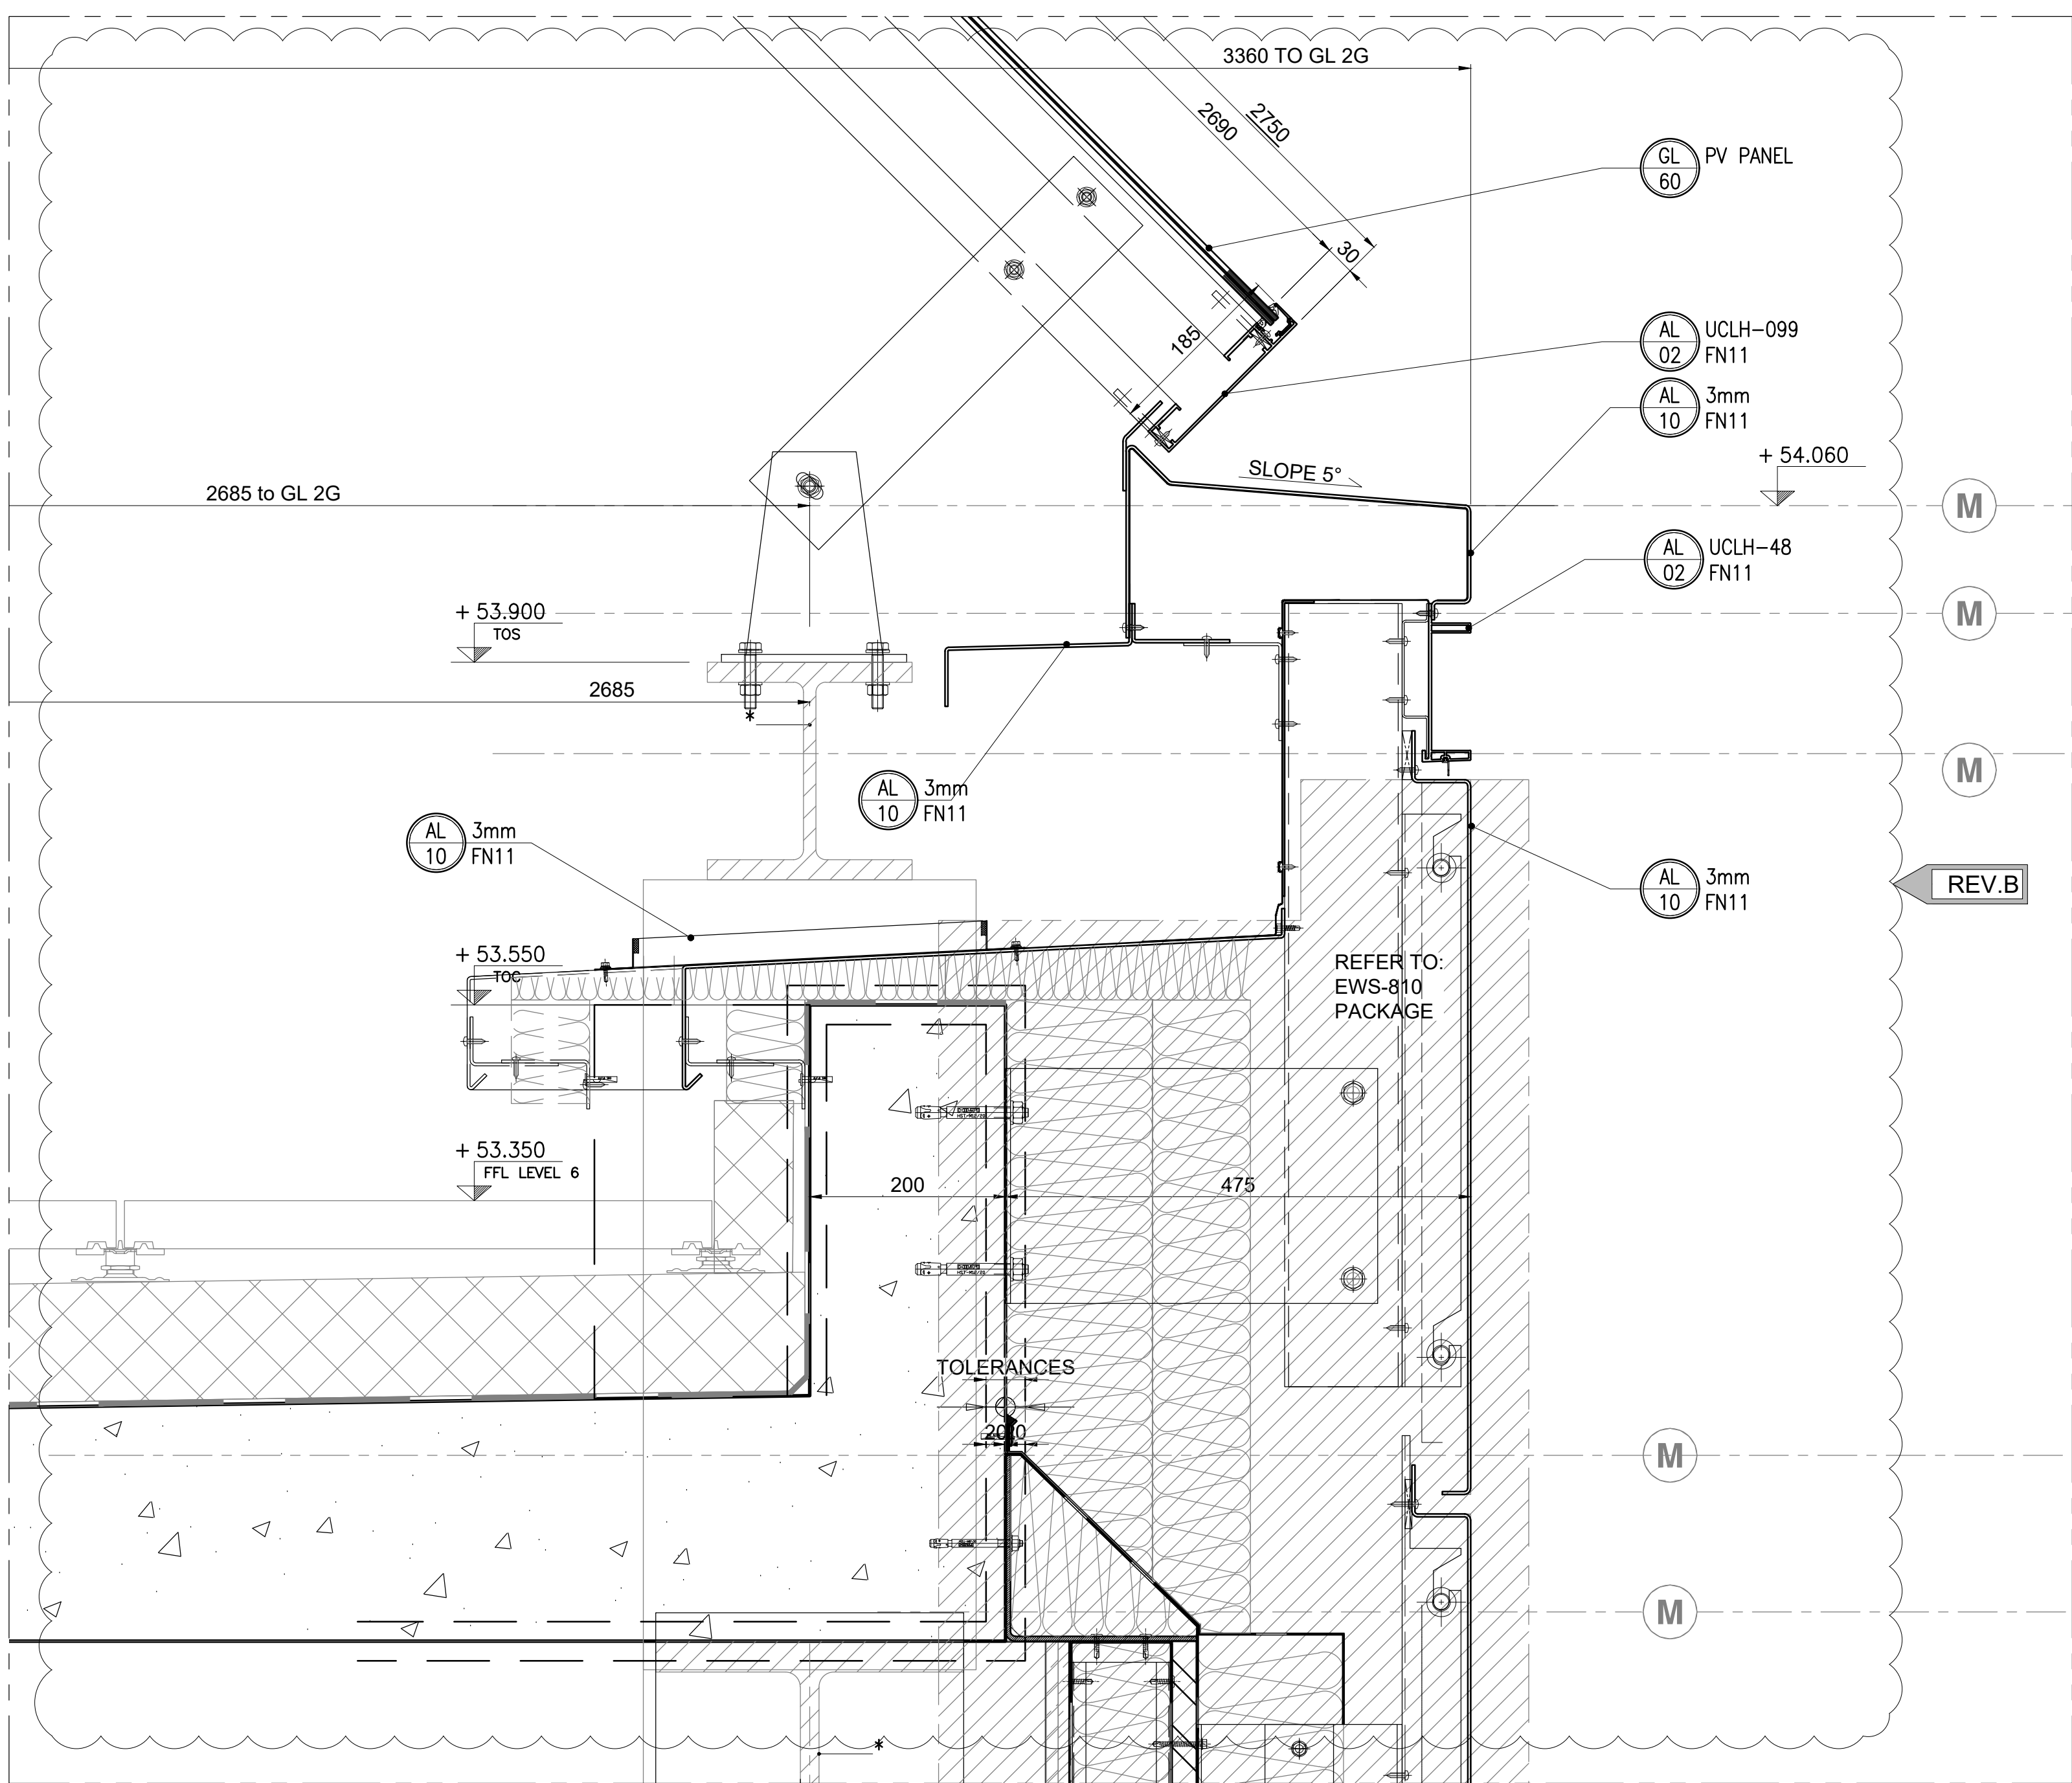

1 HORIZONTAL SECTION
SCALE /1:5/

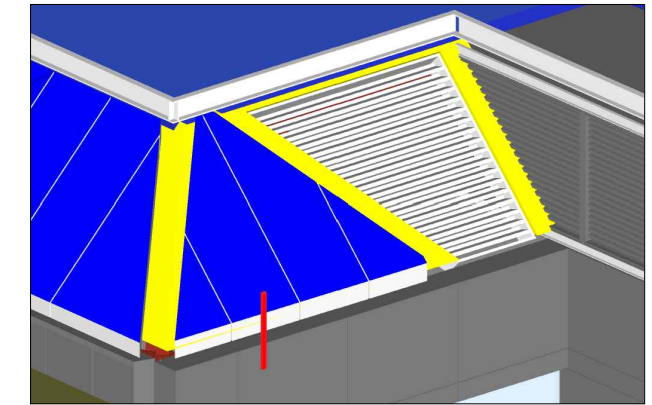

B	20.07.18	REVISED AS CLOUDED	WA	WA	WA	GK
A	11.04.18	FIRST ISSUE	MG/AP	MG/AP	AP	GK
Rev	DATE	REVISION HISTORY	Dsg	Drw	Chk	App

ALL REVISIONS





Head Office:
Elizabeth House,
38 York Road,
London, SE1 7NQ
Tel: 020 7401 0020
Fax: 020 7401 0030
www.bouygues-uk.com

CLIENT LOGO

University College London Hospitals **NHS**
NHS Foundation Trust


KEY PLAN

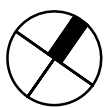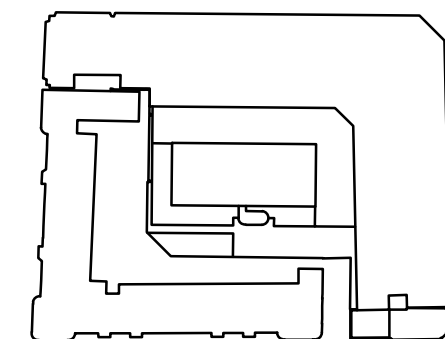

PROJECT IMAGE



ORIGINATOR

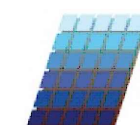

KYOTEC POLSKA
MEMBER OF KYOTEC GROUP

DRAWING TITLE


UCLH Phase 4 & PBT

EWS-450
Bottom vertical section (4)


	Name	Signature	Date
Designed by	M.Gębski / A.Plonka		11.04.2018
Drawn by	M.Gębski / A.Plonka		11.04.2018
Checked	Agnieszka Plonka		11.04.2018
Approved	Grzegorz Kołodziej		11.04.2018

SCALE 1:5	@ A2	BIM FILE NAME P4PBT-KYO-ALL-06-DET-3.01-204522
FIRST ISSUE DATE 11.04.2018	PROPOSED STATUS S3	

PROJECT	ISSUER	AREA	LEVEL	TYPE	TRADE	SEQUENCE	REV
P4PBT	KYO	ALL	06	DET	3.01	204522	B

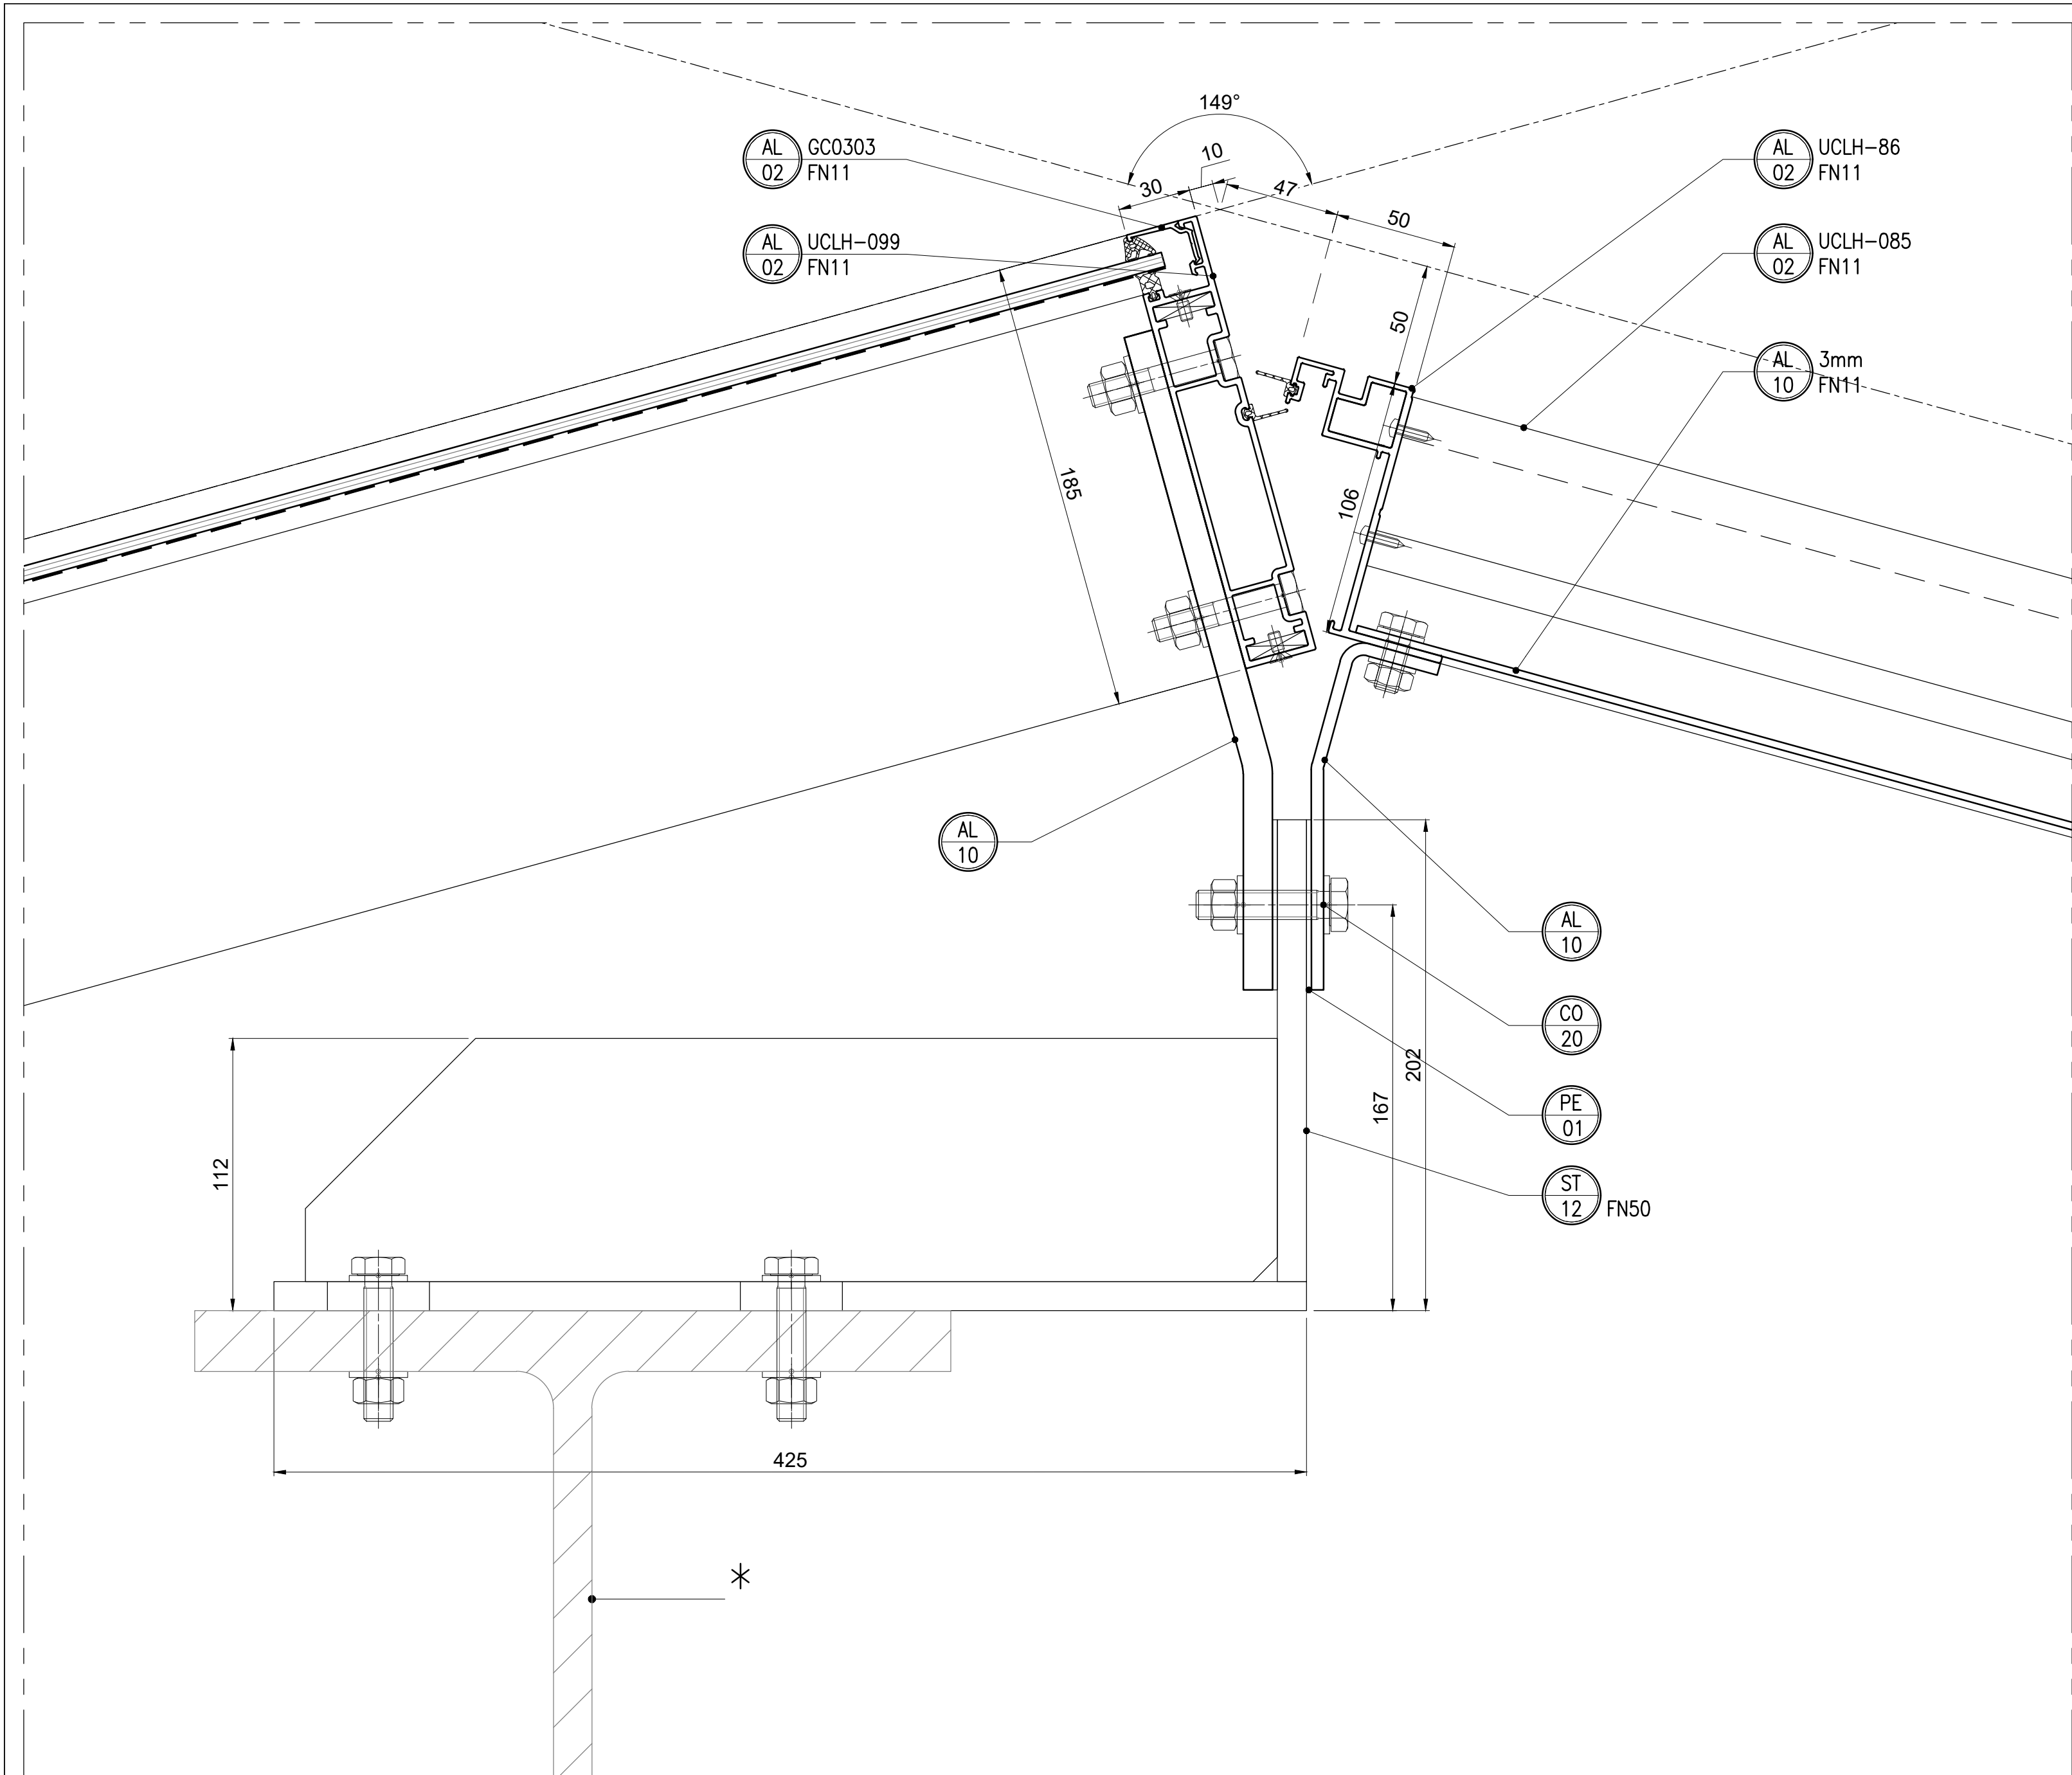

1 HORIZONTAL SECTION
SCALE /1:2/

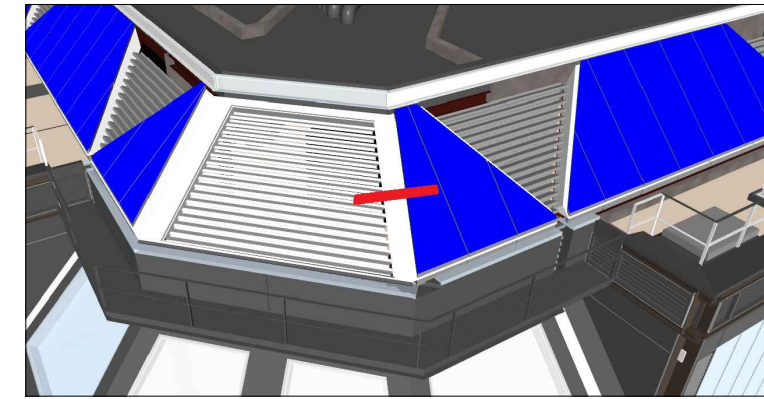



Rev	DATE	REVISION HISTORY	Dsg	Drw	Chk	App
A	11.04.18	FIRST ISSUE	MG/AP	MG/AP	AP	GK

ALL REVISIONS



Head Office:
Elizabeth House,
38 York Road,
London, SE1 7NQ
Tel: 020 7401 0020
Fax: 020 7401 0030
www.bouygues-uk.com

CLIENT LOGO

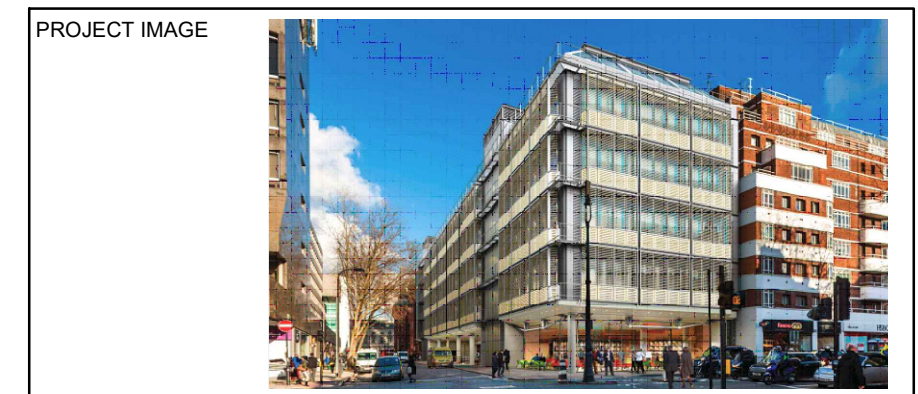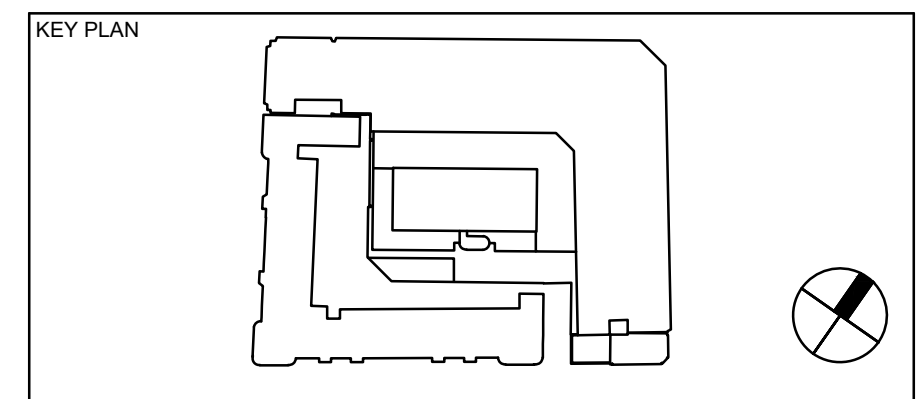ORIGINATOR



KYOTEC POLSKA
MEMBER OF KYOTEC GROUP

DRAWING TITLE

UCLH Phase 4 & PBT

EWS-450
Horizontal section - corner (lobby)

	Name	Signature	Date
Designed by	M.Gębski / A.Plonka		11.04.2018
Drawn by	M.Gębski / A.Plonka		11.04.2018
Checked	Agnieszka Plonka		11.04.2018
Approved	Grzegorz Kołodziej		11.04.2018

SCALE 1:2	@ A2	BIM FILE NAME P4PBT-KYO-ALL-06-DET-3.06-204526
FIRST ISSUE DATE 11.04.2018	PROPOSED STATUS S3	

PROJECT	ISSUER	AREA	LEVEL	TYPE	TRADE	SEQUENCE	REV
P4PBT	KYO	ALL	06	DET	3.06	204526	A