


— = existing
 // = proposed

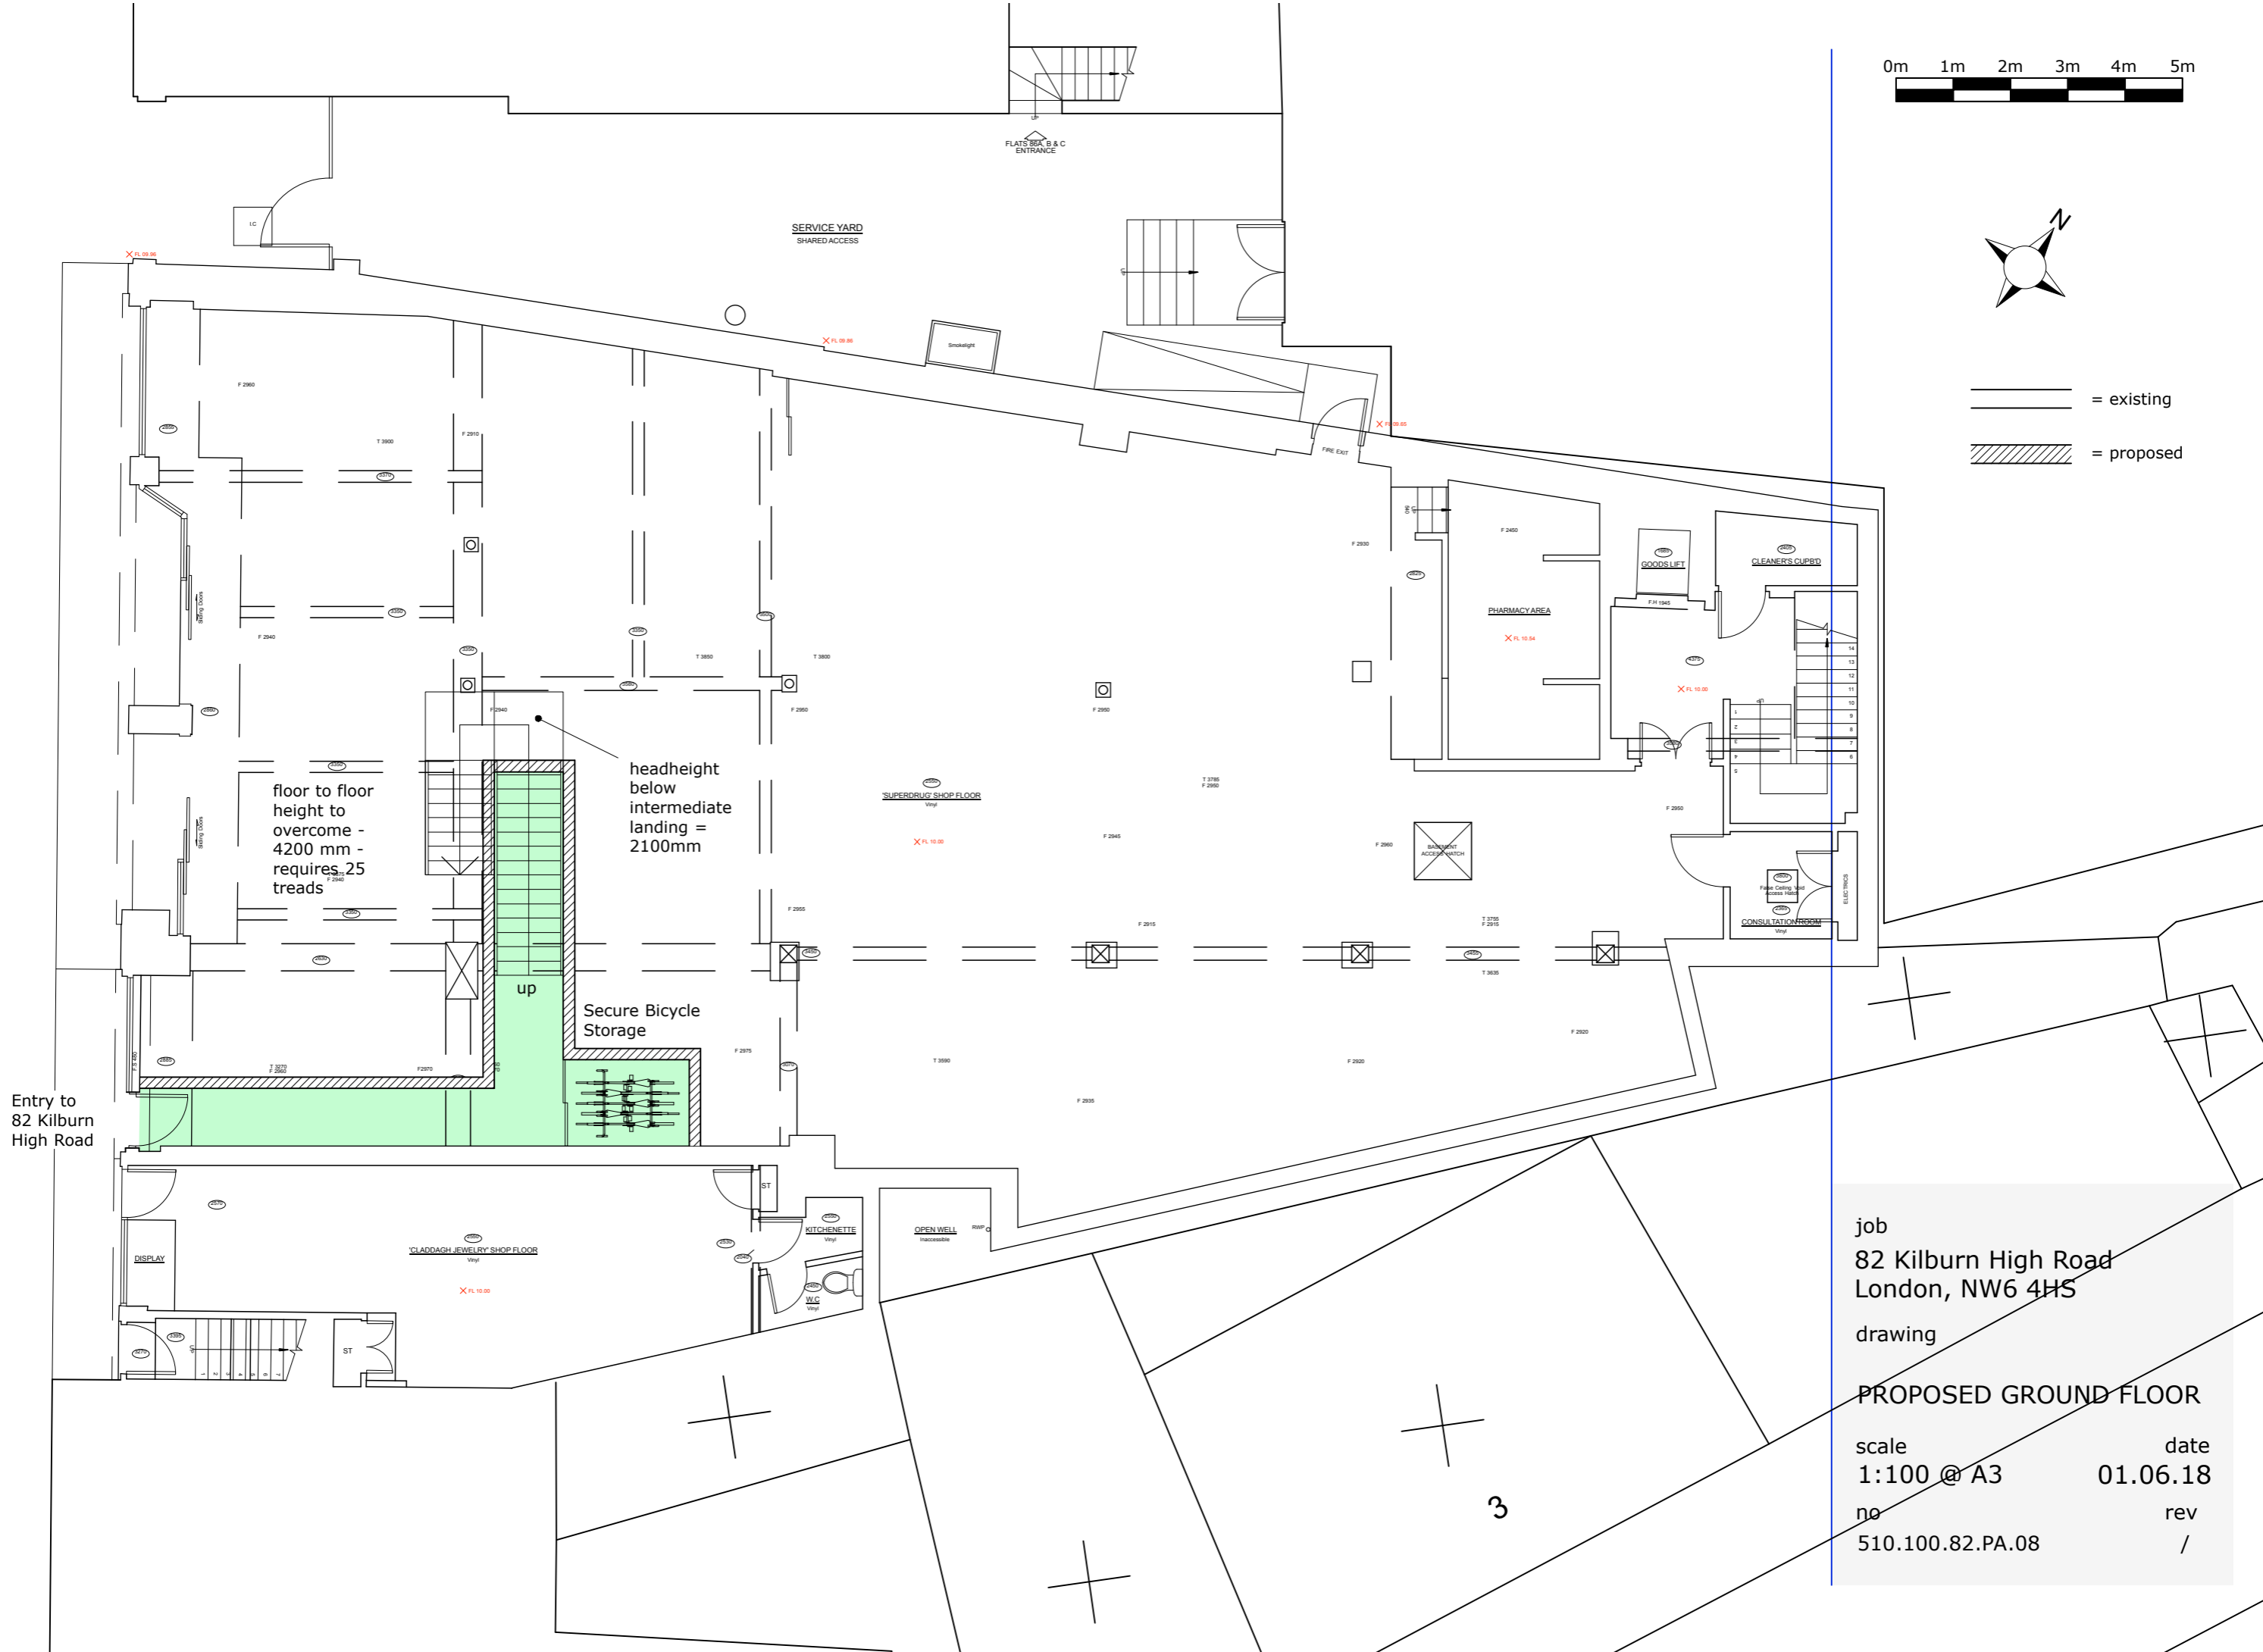

Entry to 82 Kilburn High Road

job
 82 Kilburn High Road
 London, NW6 4HS
 drawing
PROPOSED GROUND FLOOR
 scale 1:100 @ A3 date 01.06.18
 no 510.100.82.PA.08 rev /