




CLIENT
 STRUCTURAL ENGINEER
 SERVICES ENGINEER
 CONSULTANT

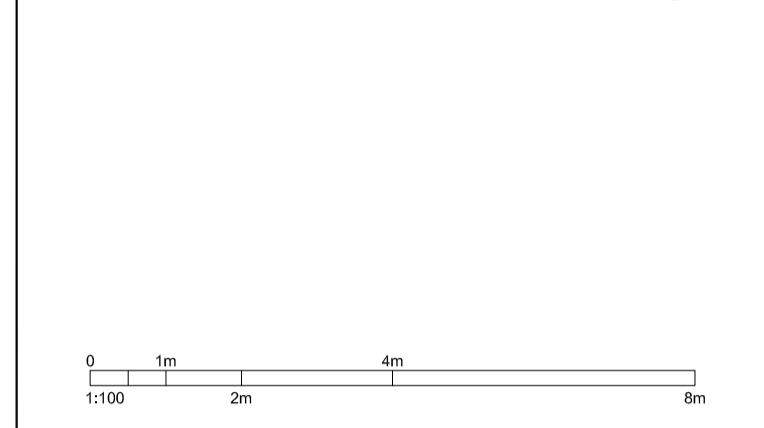

NOTES:
 DO NOT SCALE. FIGURED DIMENSIONS ONLY TO BE TAKEN FROM THIS DRAWING. CHECK DIMENSIONS ON SITE AND REPORT DISCREPANCIES TO THE ARCHITECT.
 THIS DRAWING IS PROTECTED BY COPYRIGHT.
 ALL AREAS HAVE BEEN MEASURED FROM CURRENT DRAWINGS. THEY MAY VARY BECAUSE OF (EG) SURVEY, DESIGN DEVELOPMENT, CONSTRUCTION TOLERANCES, STATUTORY REQUIREMENTS OR RE-DEFINITION OF THE AREAS TO BE MEASURED.

No.	Date	Comment	Drawn	Chk'd
D3	05.09.18	Microstudio's MS04 amended	ETR	RM
D2	03.08.18	Updated in accordance with LPA comments	ETR	RM
D1	01/05/18	Submit for Planning Application	DK	NM

Issue Status
PLANNING
tp bennett
 architecture
 interiors
 planning
 One America Street London SE1 ONE UK +44 (0) 20 7208 2000 www.tpbenett.com

Project
Stephenson Way
 London


Drawing Title
Proposed Level 01 Floor Plan

Drawn	Date	Scale @ A1	Alt. Ref.
DK	07.03.2018	1:100	--

tp bennett Project No.	Drawing Number	Rev
A11261	D 0101	D3



CLIENT
 STRUCTURAL ENGINEER
 SERVICES ENGINEER
 CONSULTANT

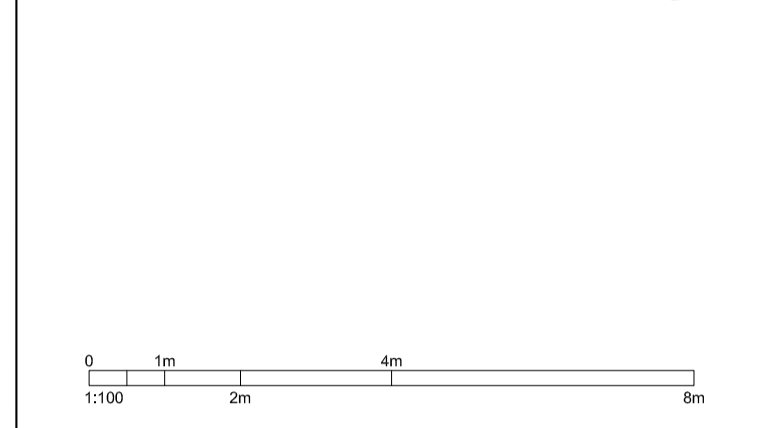

NOTES:
 DO NOT SCALE. FIGURED DIMENSIONS ONLY TO BE TAKEN FROM THIS DRAWING. CHECK DIMENSIONS ON SITE AND REPORT DISCREPANCIES TO THE ARCHITECT.
 THIS DRAWING IS PROTECTED BY COPYRIGHT.
 ALL AREAS HAVE BEEN MEASURED FROM CURRENT DRAWINGS. THEY MAY VARY BECAUSE OF (EG) SURVEY, DESIGN DEVELOPMENT, CONSTRUCTION TOLERANCES, STATUTORY REQUIREMENTS OR RE-DEFINITION OF THE AREAS TO BE MEASURED.

No.	Date	Comment	Drawn	Chkd
D2	05.09.18	Microstudio's MS04 amended	ETR	RM
D1	03/08/18	Submit for Planning Application	ETR	RM

Issue Status
PLANNING
tp bennett
 architecture
 interiors
 planning
 One America Street London SE1 ONE UK +44 (0) 20 7208 2000 www.tpbennt.com

Project
Stephenson Way
 London

Drawing Title
Proposed Level 02 Floor Plan


Drawn	Date	Scale @ A1	Alt. Ref.
ETR	28.03.2018	1:100	--

tp bennett Project No.	Drawing Number	Rev
A11261	D 0102	D2



CLIENT
 STRUCTURAL ENGINEER
 SERVICES ENGINEER
 CONSULTANT

KEY PLAN

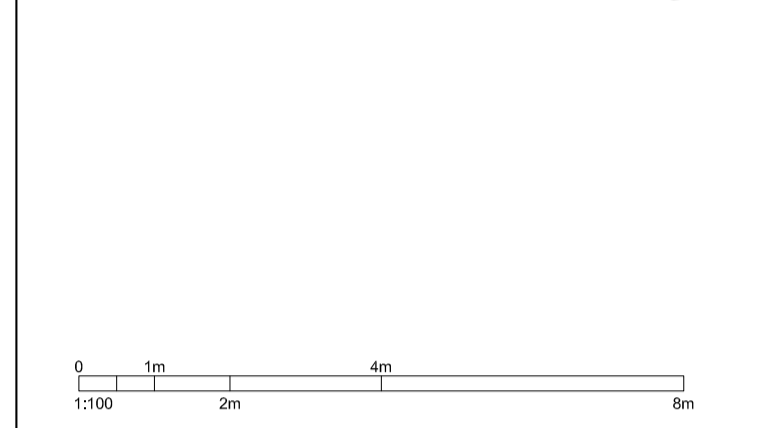NOTES:
 DO NOT SCALE. FIGURED DIMENSIONS ONLY TO BE TAKEN FROM THIS DRAWING. CHECK DIMENSIONS ON SITE AND REPORT DISCREPANCIES TO THE ARCHITECT.
 THIS DRAWING IS PROTECTED BY COPYRIGHT.
 ALL AREAS HAVE BEEN MEASURED FROM CURRENT DRAWINGS. THEY MAY VARY BECAUSE OF (EG) SURVEY, DESIGN DEVELOPMENT, CONSTRUCTION TOLERANCES, STATUTORY REQUIREMENTS OR RE-DEFINITION OF THE AREAS TO BE MEASURED.

No.	Date	Comment	Drawn	Chkd
D2	05.09.18	Microstudio's MS04 amended	ETR	RM
D1	03/08/018	Submit for Planning Application	ETR	RM

Issue Status
PLANNING
tp bennett
 architecture
 interiors
 planning
 One America Street London SE1 ONE UK +44 (0) 20 7208 2000 www.tpbennt.com

Project
Stephenson Way
 London


Drawing Title
Proposed Level 03 Floor Plan

Drawn	Date	Scale @ A1	Alt. Ref.
ETR	28.03.2018	1:100	--

tp bennett Project No.	Drawing Number	Rev
A11261	D 0103	D2



CLIENT
 STRUCTURAL ENGINEER
 SERVICES ENGINEER
 CONSULTANT

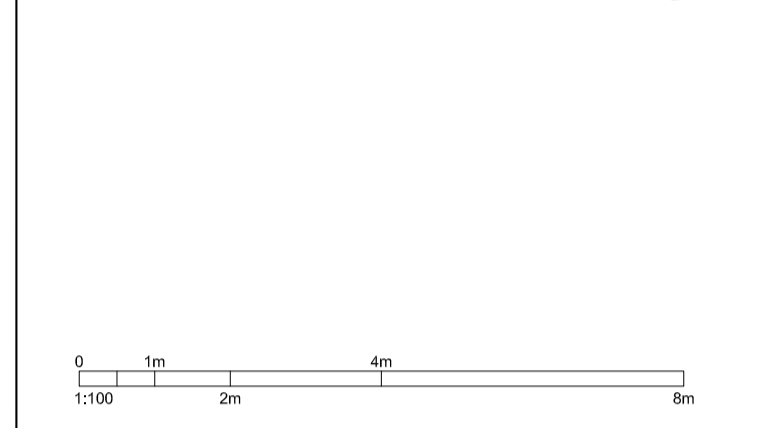

NOTES:
 DO NOT SCALE. FIGURED DIMENSIONS ONLY TO BE TAKEN FROM THIS DRAWING. CHECK DIMENSIONS ON SITE AND REPORT DISCREPANCIES TO THE ARCHITECT.
 THIS DRAWING IS PROTECTED BY COPYRIGHT.
 ALL AREAS HAVE BEEN MEASURED FROM CURRENT DRAWINGS. THEY MAY VARY BECAUSE OF (EG) SURVEY, DESIGN DEVELOPMENT, CONSTRUCTION TOLERANCES, STATUTORY REQUIREMENTS OR RE-DEFINITION OF THE AREAS TO BE MEASURED.

No.	Date	Comment	Drawn	Chkd
D2	05.09.18	Microstudio's MS04 amended	ETR	RM
D1	03/08/18	Submit for Planning Application	ETR	RM


Issue Status
PLANNING
tp bennett
 architecture
 interiors
 planning
 One America Street London SE1 ONE UK +44 (0) 20 7208 2000 www.tpbennt.com

Project
Stephenson Way
 London

Drawing Title
Proposed Level 04 Floor Plan


Drawn	Date	Scale @ A1	Alt. Ref.
ETR	28.03.2018	1:100	--

tp bennett Project No.	Drawing Number	Rev
A11261	D 0104	D2

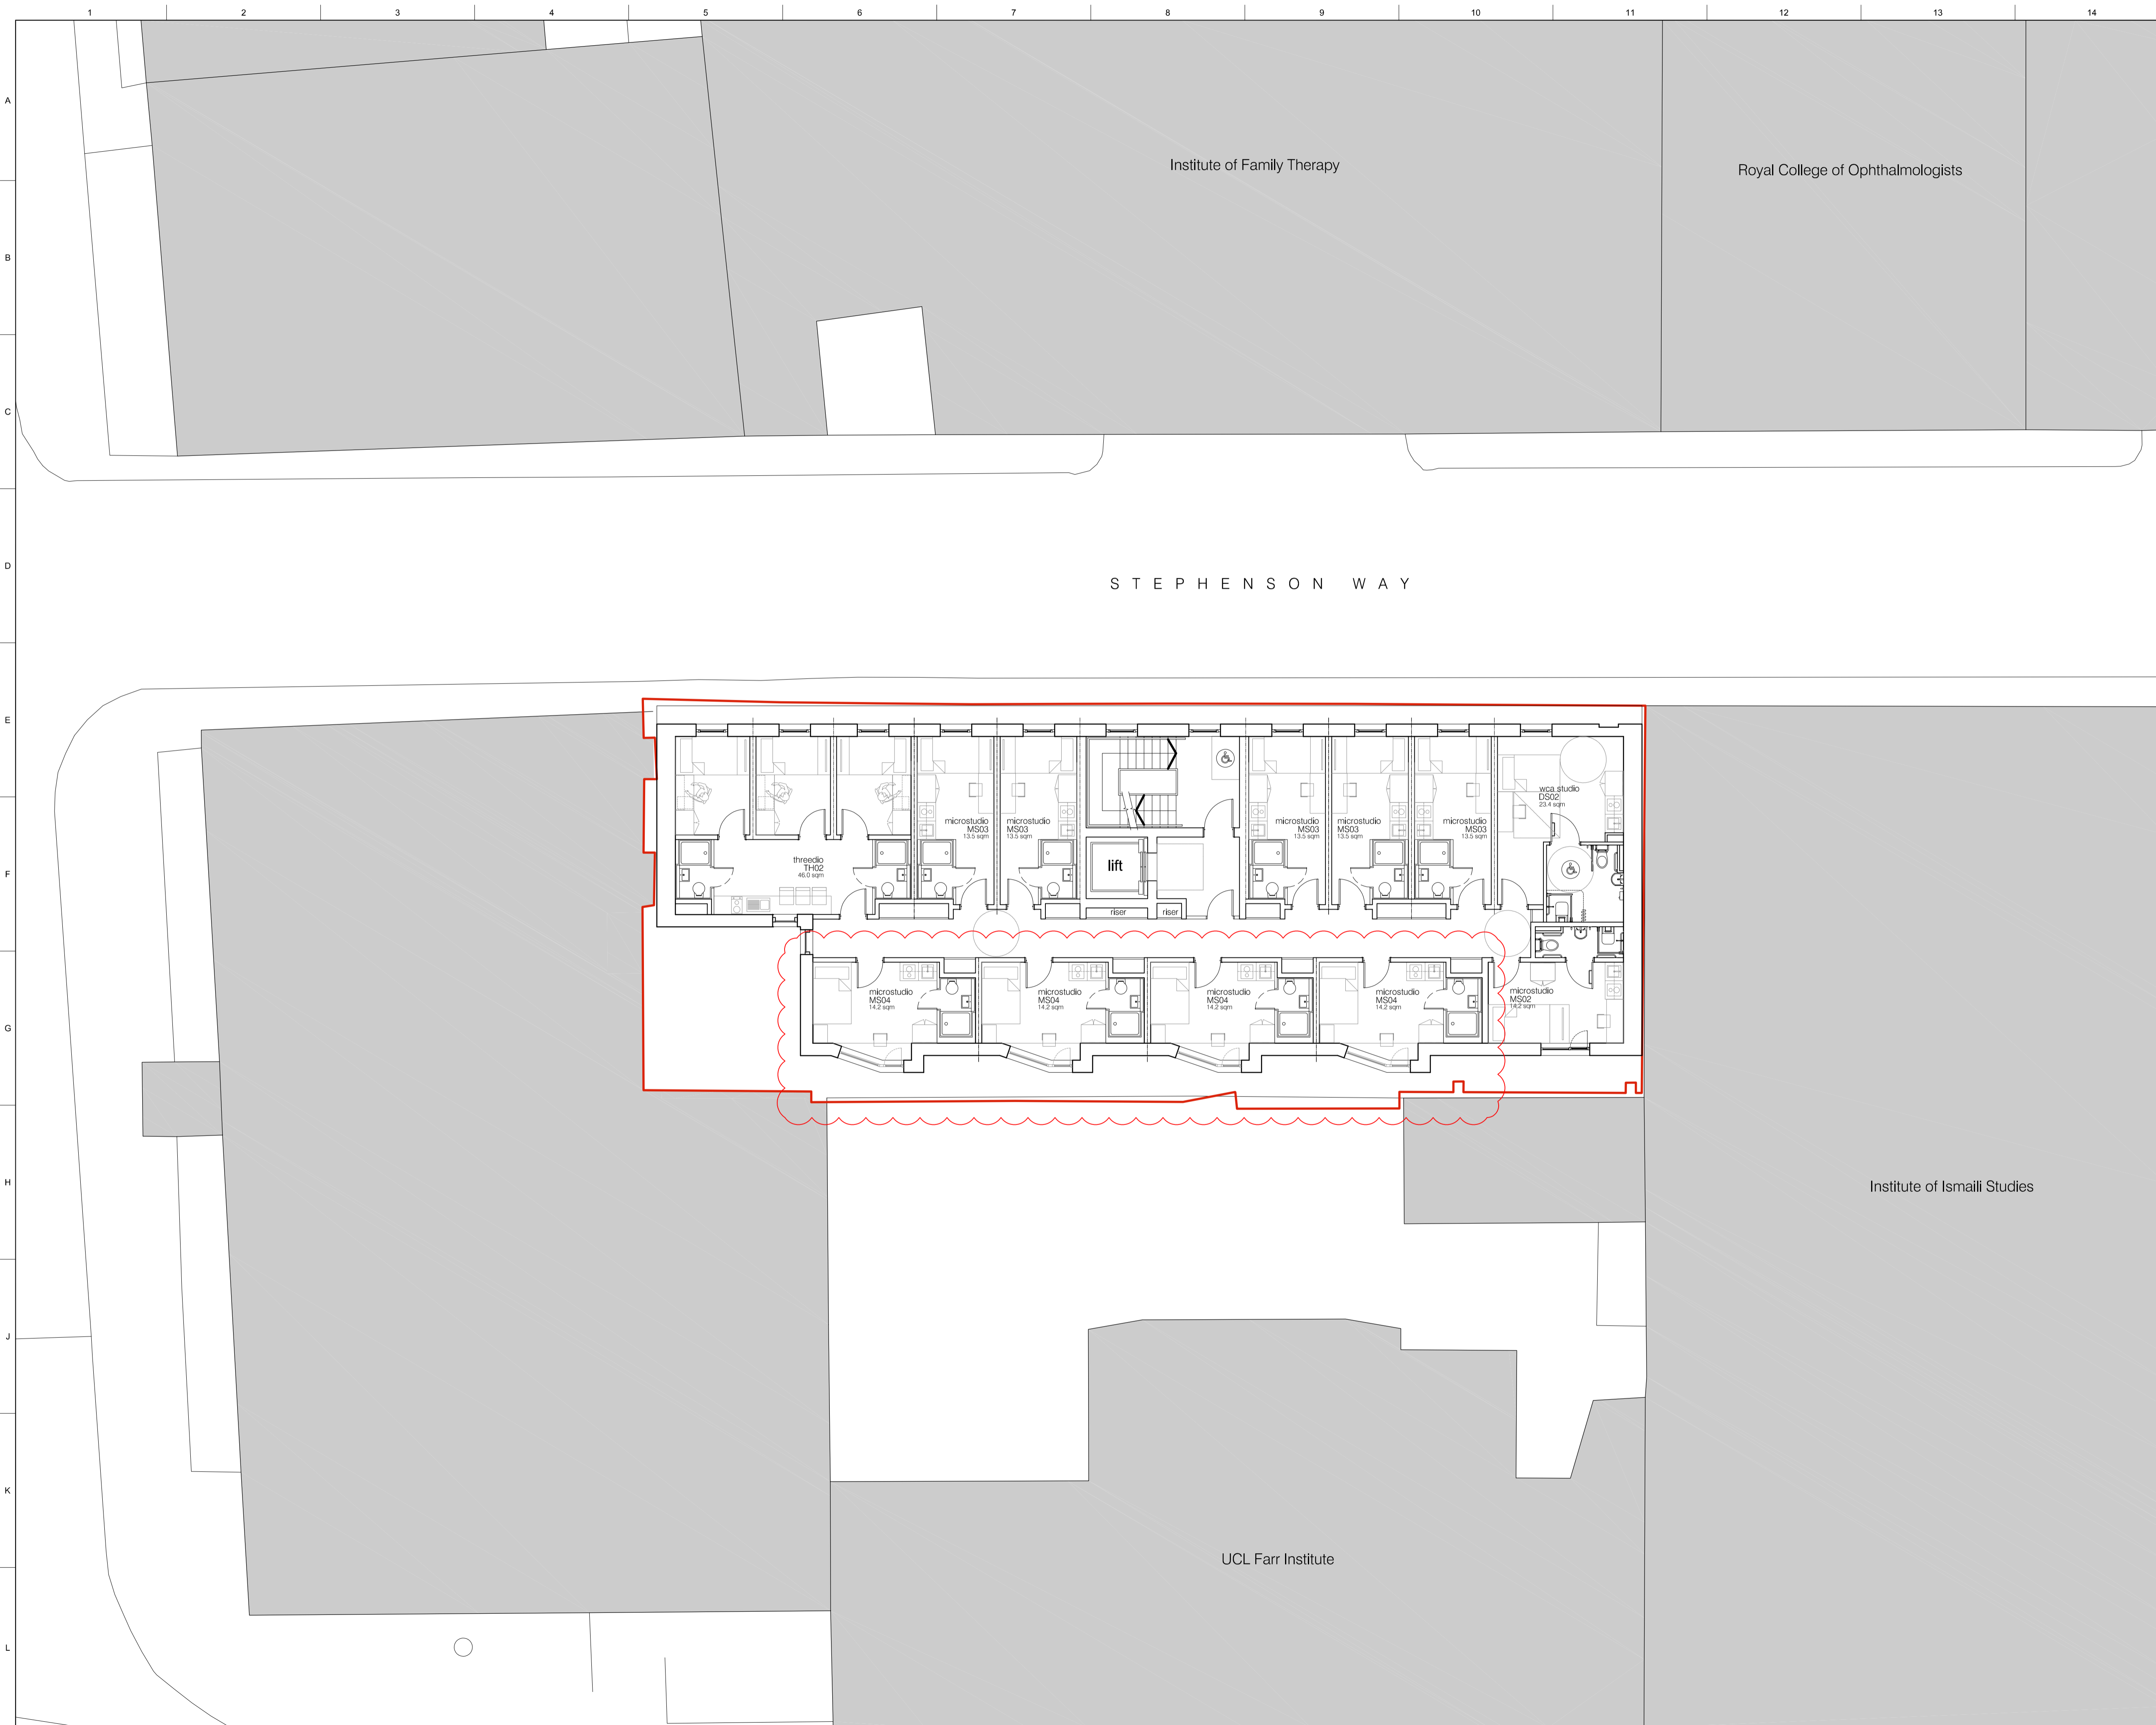

CLIENT
 STRUCTURAL ENGINEER
 SERVICES ENGINEER
 CONSULTANT

KEY PLAN

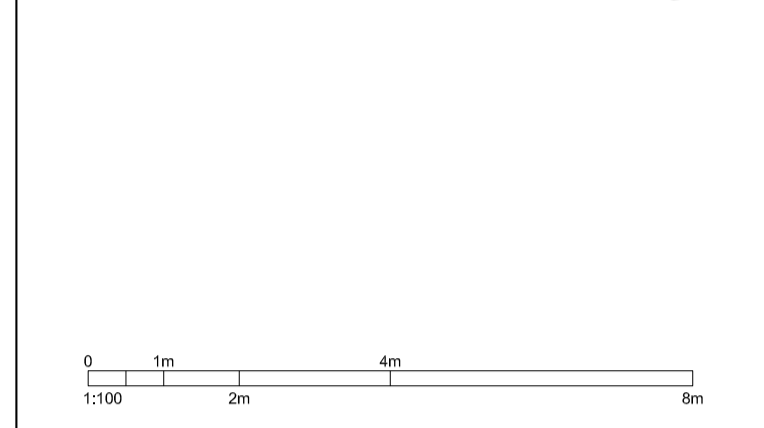NOTES:
 DO NOT SCALE. FIGURED DIMENSIONS ONLY TO BE TAKEN FROM THIS DRAWING. CHECK DIMENSIONS ON SITE AND REPORT DISCREPANCIES TO THE ARCHITECT.
 THIS DRAWING IS PROTECTED BY COPYRIGHT.
 ALL AREAS HAVE BEEN MEASURED FROM CURRENT DRAWINGS. THEY MAY VARY BECAUSE OF (EG) SURVEY, DESIGN DEVELOPMENT, CONSTRUCTION TOLERANCES, STATUTORY REQUIREMENTS OR RE-DEFINITION OF THE AREAS TO BE MEASURED.

D3	05.09.18	Microstudio's MS04 amended	ETR	RM
D2	03/08/18	Updated in accordance with LPA comments	ETR	RM
D1	01/05/18	Submit for Planning Application	DK	NM
No.	Date	Comment	Drawn	Chkd

Revisions

Issue Status
PLANNING

tp bennett
 architecture
 interiors
 planning


One America Street London SE1 ONE UK +44 (0) 20 7208 2000 www.tpbenett.com

Project
Stephenson Way
 London

Drawing Title
Proposed Level 05 Floor Plan


Drawn	Date	Scale @ A1	Alt. Ref.
DK	07.03.2018	1:100	--

tp bennett Project No.	Drawing Number	Rev
A11261	D 0105	D3

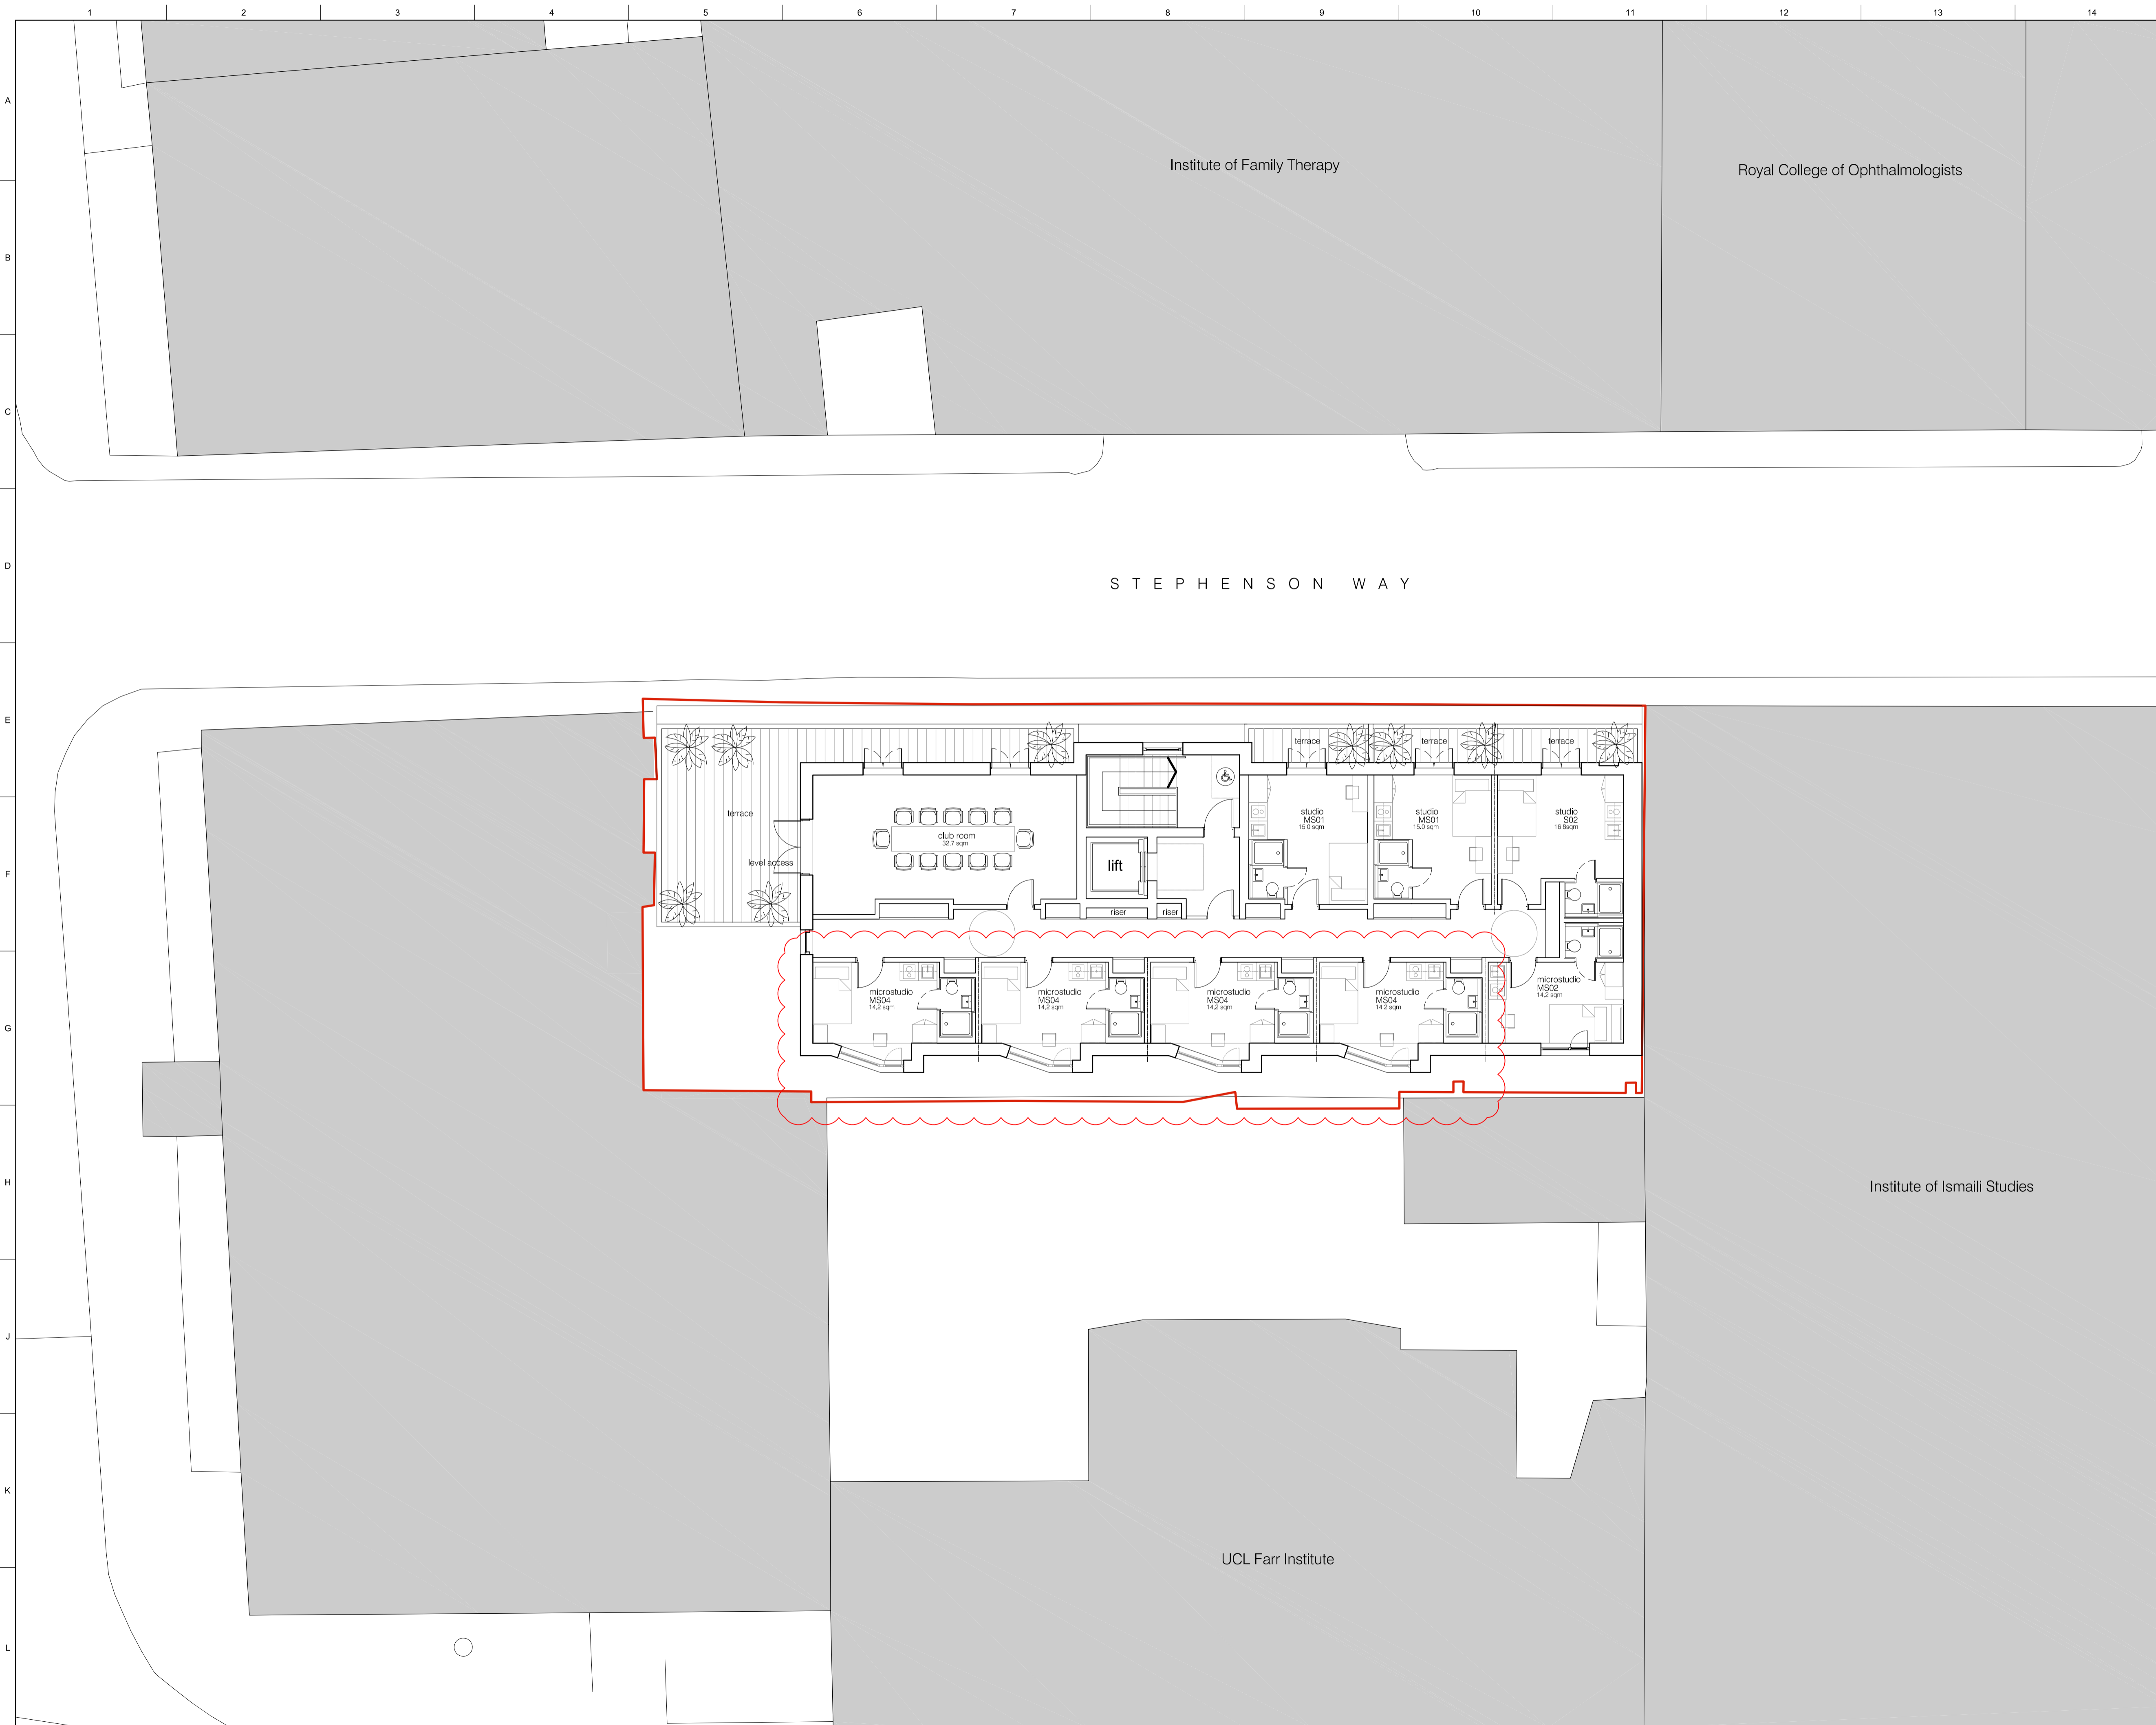

CLIENT
 STRUCTURAL ENGINEER
 SERVICES ENGINEER
 CONSULTANT

KEY PLAN

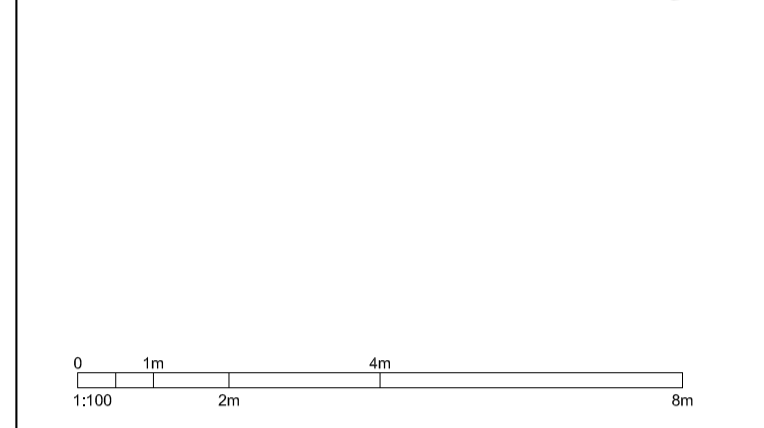

NOTES:
 DO NOT SCALE. FIGURED DIMENSIONS ONLY TO BE TAKEN FROM THIS DRAWING. CHECK DIMENSIONS ON SITE AND REPORT DISCREPANCIES TO THE ARCHITECT.
 THIS DRAWING IS PROTECTED BY COPYRIGHT.
 ALL AREAS HAVE BEEN MEASURED FROM CURRENT DRAWINGS. THEY MAY VARY BECAUSE OF (EG) SURVEY, DESIGN DEVELOPMENT, CONSTRUCTION TOLERANCES, STATUTORY REQUIREMENTS OR RE-DEFINITION OF THE AREAS TO BE MEASURED.

D3	05.09.18	Microstudio's MS04 amended	ETR	RM
D2	03/08/18	Updated in accordance with LPA comments	ETR	RM
D1	01/05/18	Submit for Planning Application	DK	NM
No.	Date	Comment	Drawn	Chkd

Revisions

Issue Status
PLANNING

tp bennett
 architecture
 interiors
 planning


One America Street London SE1 ONE UK +44 (0) 20 7208 2000 www.tpbennt.com

Project
Stephenson Way
 London

Drawing Title
Proposed Level 06 Floor Plan

Drawn	Date	Scale @ A1	Alt. Ref.
DK	07.03.2018	1:100	--

tp bennett Project No.	Drawing Number	Rev
A11261	D 0106	D3

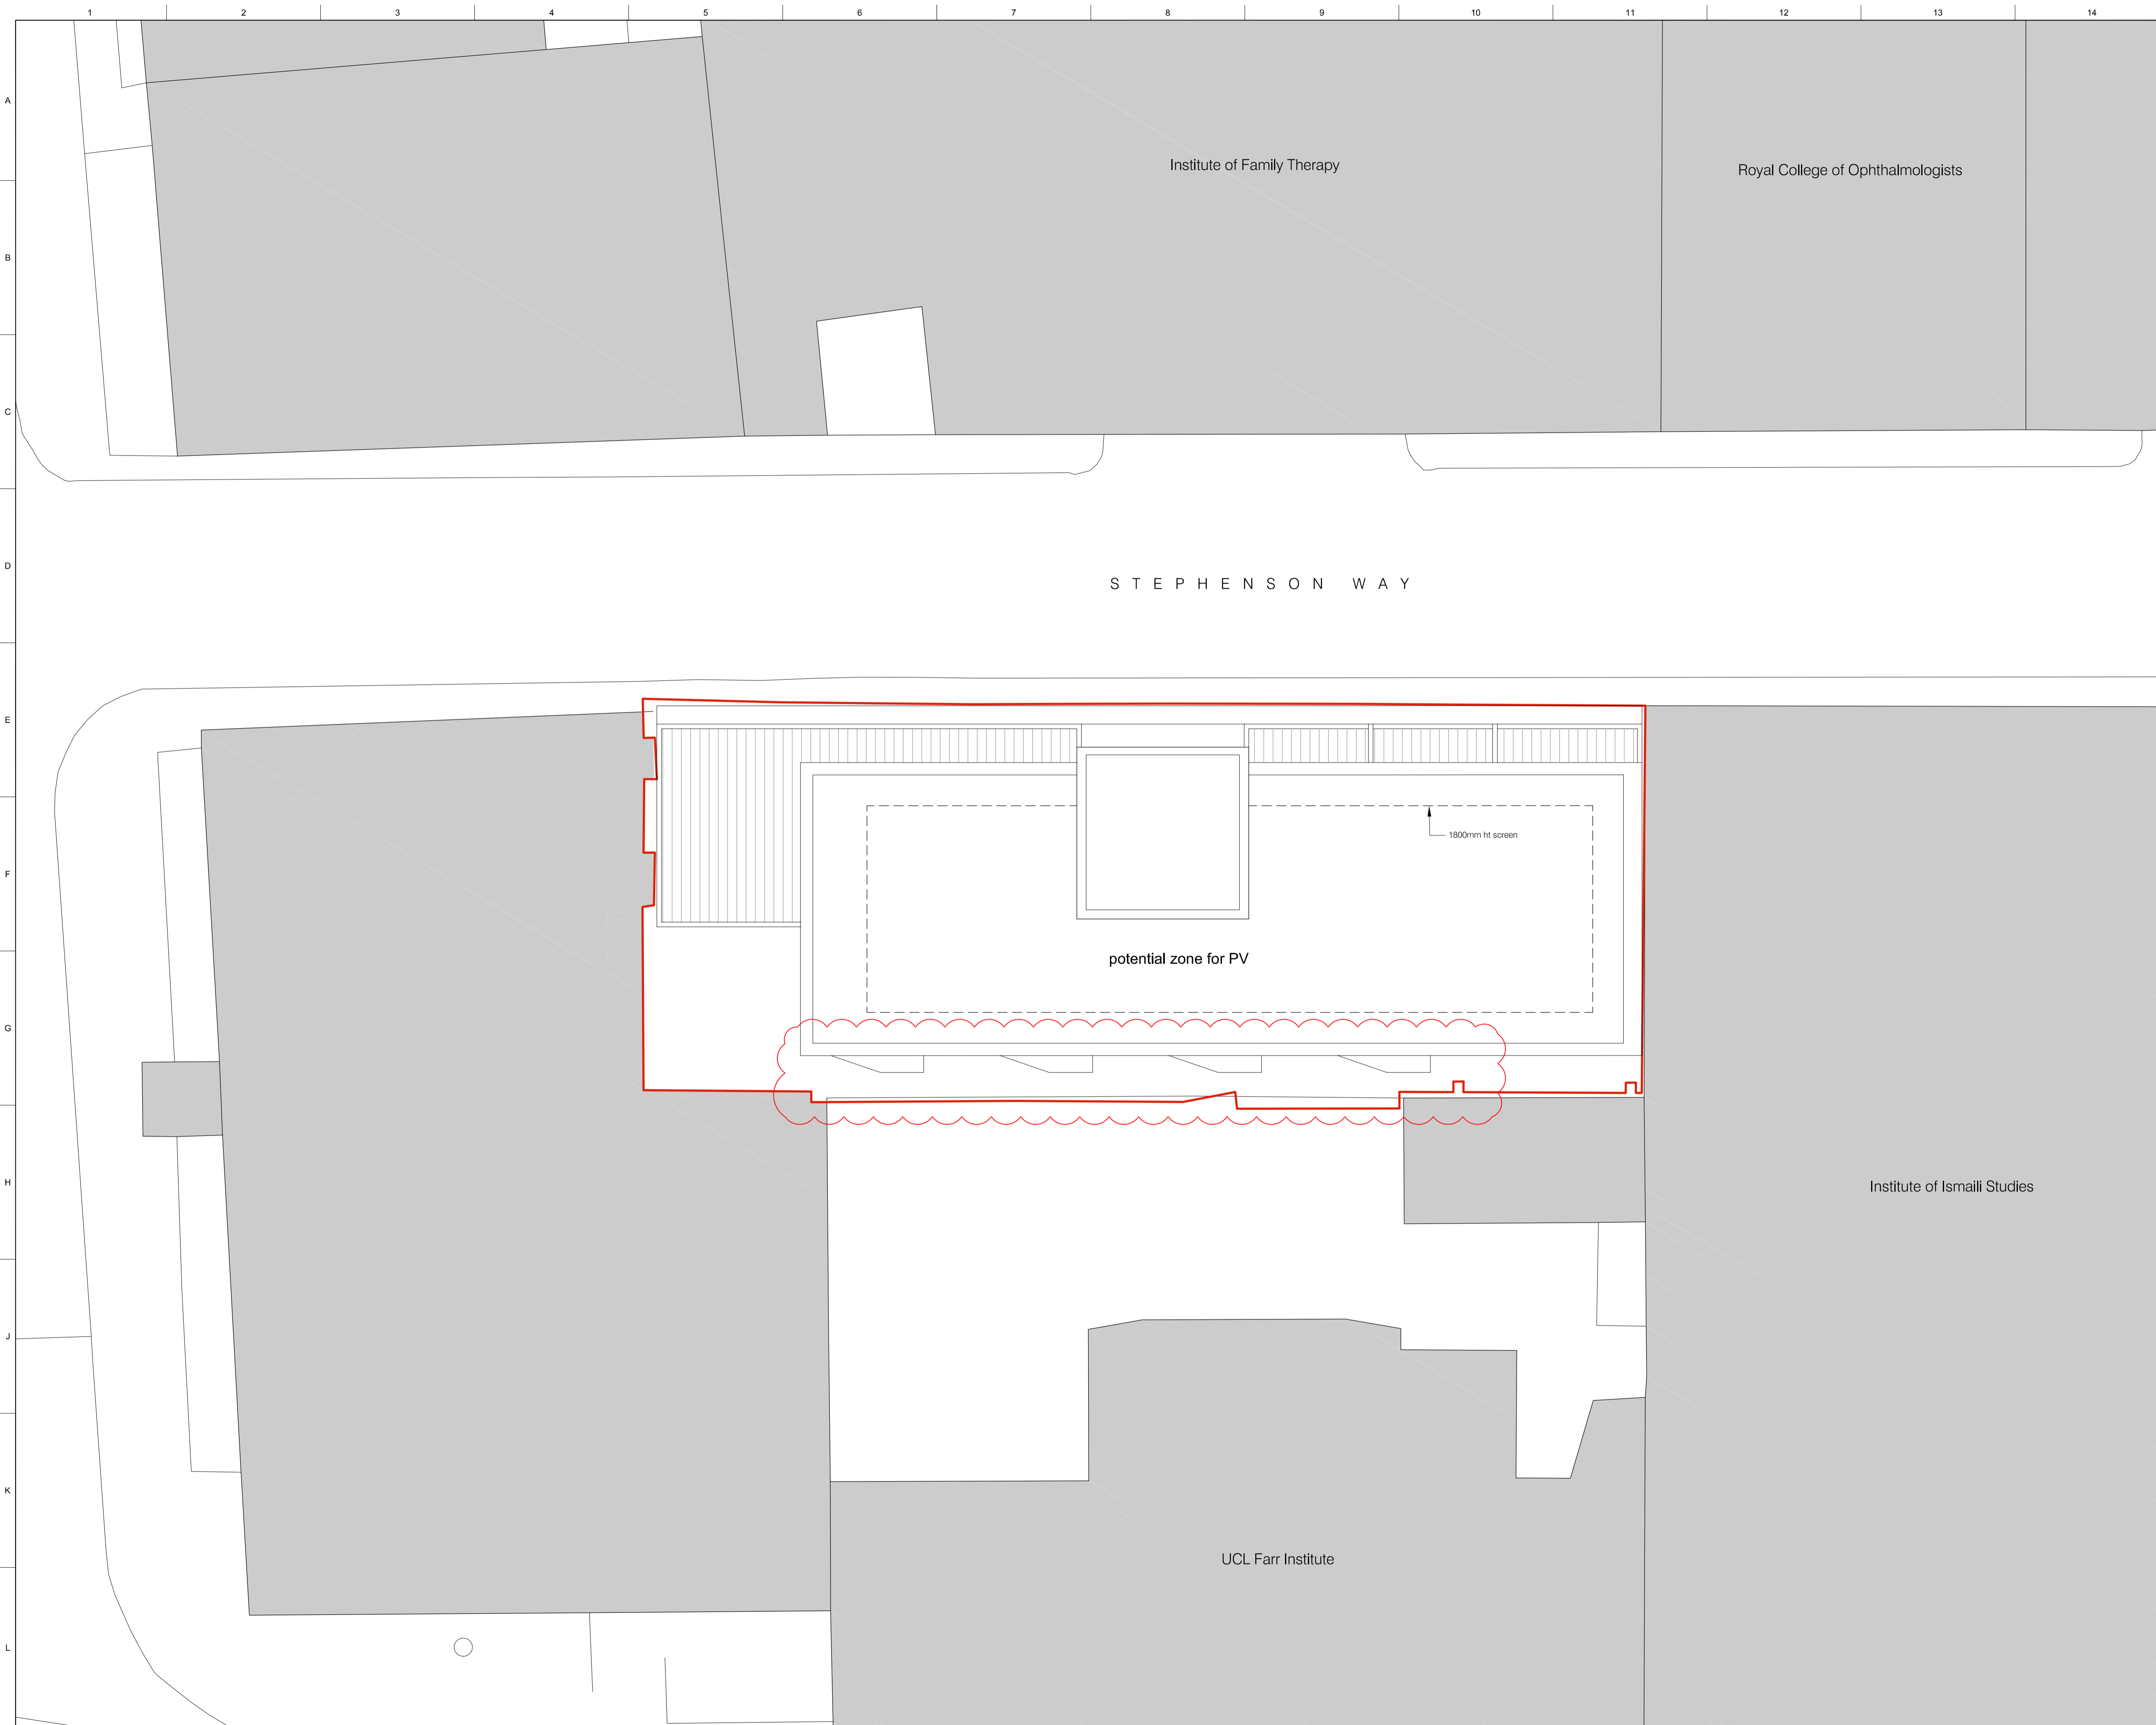


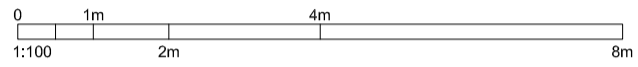
CLIENT

STRUCTURAL ENGINEER

SERVICES ENGINEER

CONSULTANT

KEY PLAN

NOTES:

DO NOT SCALE. FIGURED DIMENSIONS ONLY TO BE TAKEN FROM THIS DRAWING. CHECK DIMENSIONS ON SITE AND REPORT DISCREPANCIES TO THE ARCHITECT.

THIS DRAWING IS PROTECTED BY COPYRIGHT.

ALL AREAS HAVE BEEN MEASURED FROM CURRENT DRAWINGS. THEY MAY VARY BECAUSE OF (EG) SURVEY, DESIGN DEVELOPMENT, CONSTRUCTION TOLERANCES, STATUTORY REQUIREMENTS OR RE-DEFINITION OF THE AREAS TO BE MEASURED.

No.	Date	Comment	Drawn	Chkd
D3	05.09.18	Amended to revised lower floor plans	ETR	RM
D2	03/08/18	Revised in accordance with LPA comments	ETR	RM
D1	01/05/18	Submit for Planning Application	DK	NM

Revisions

Issue Status

PLANNING

tp bennett
architecture
interiors
planning

One America Street London SE1 0NE UK +44 (0) 20 7206 2000 www.tpbennt.com

Project

Stephenson Way
London

Drawing Title

Proposed Roof Plan

Drawn	Date	Scale @ A1	Alt. Ref.
DK	07.03.2018	1:100	--

tp bennett Project No.	Drawing Number	Rev
A11261	D 0107	D3