
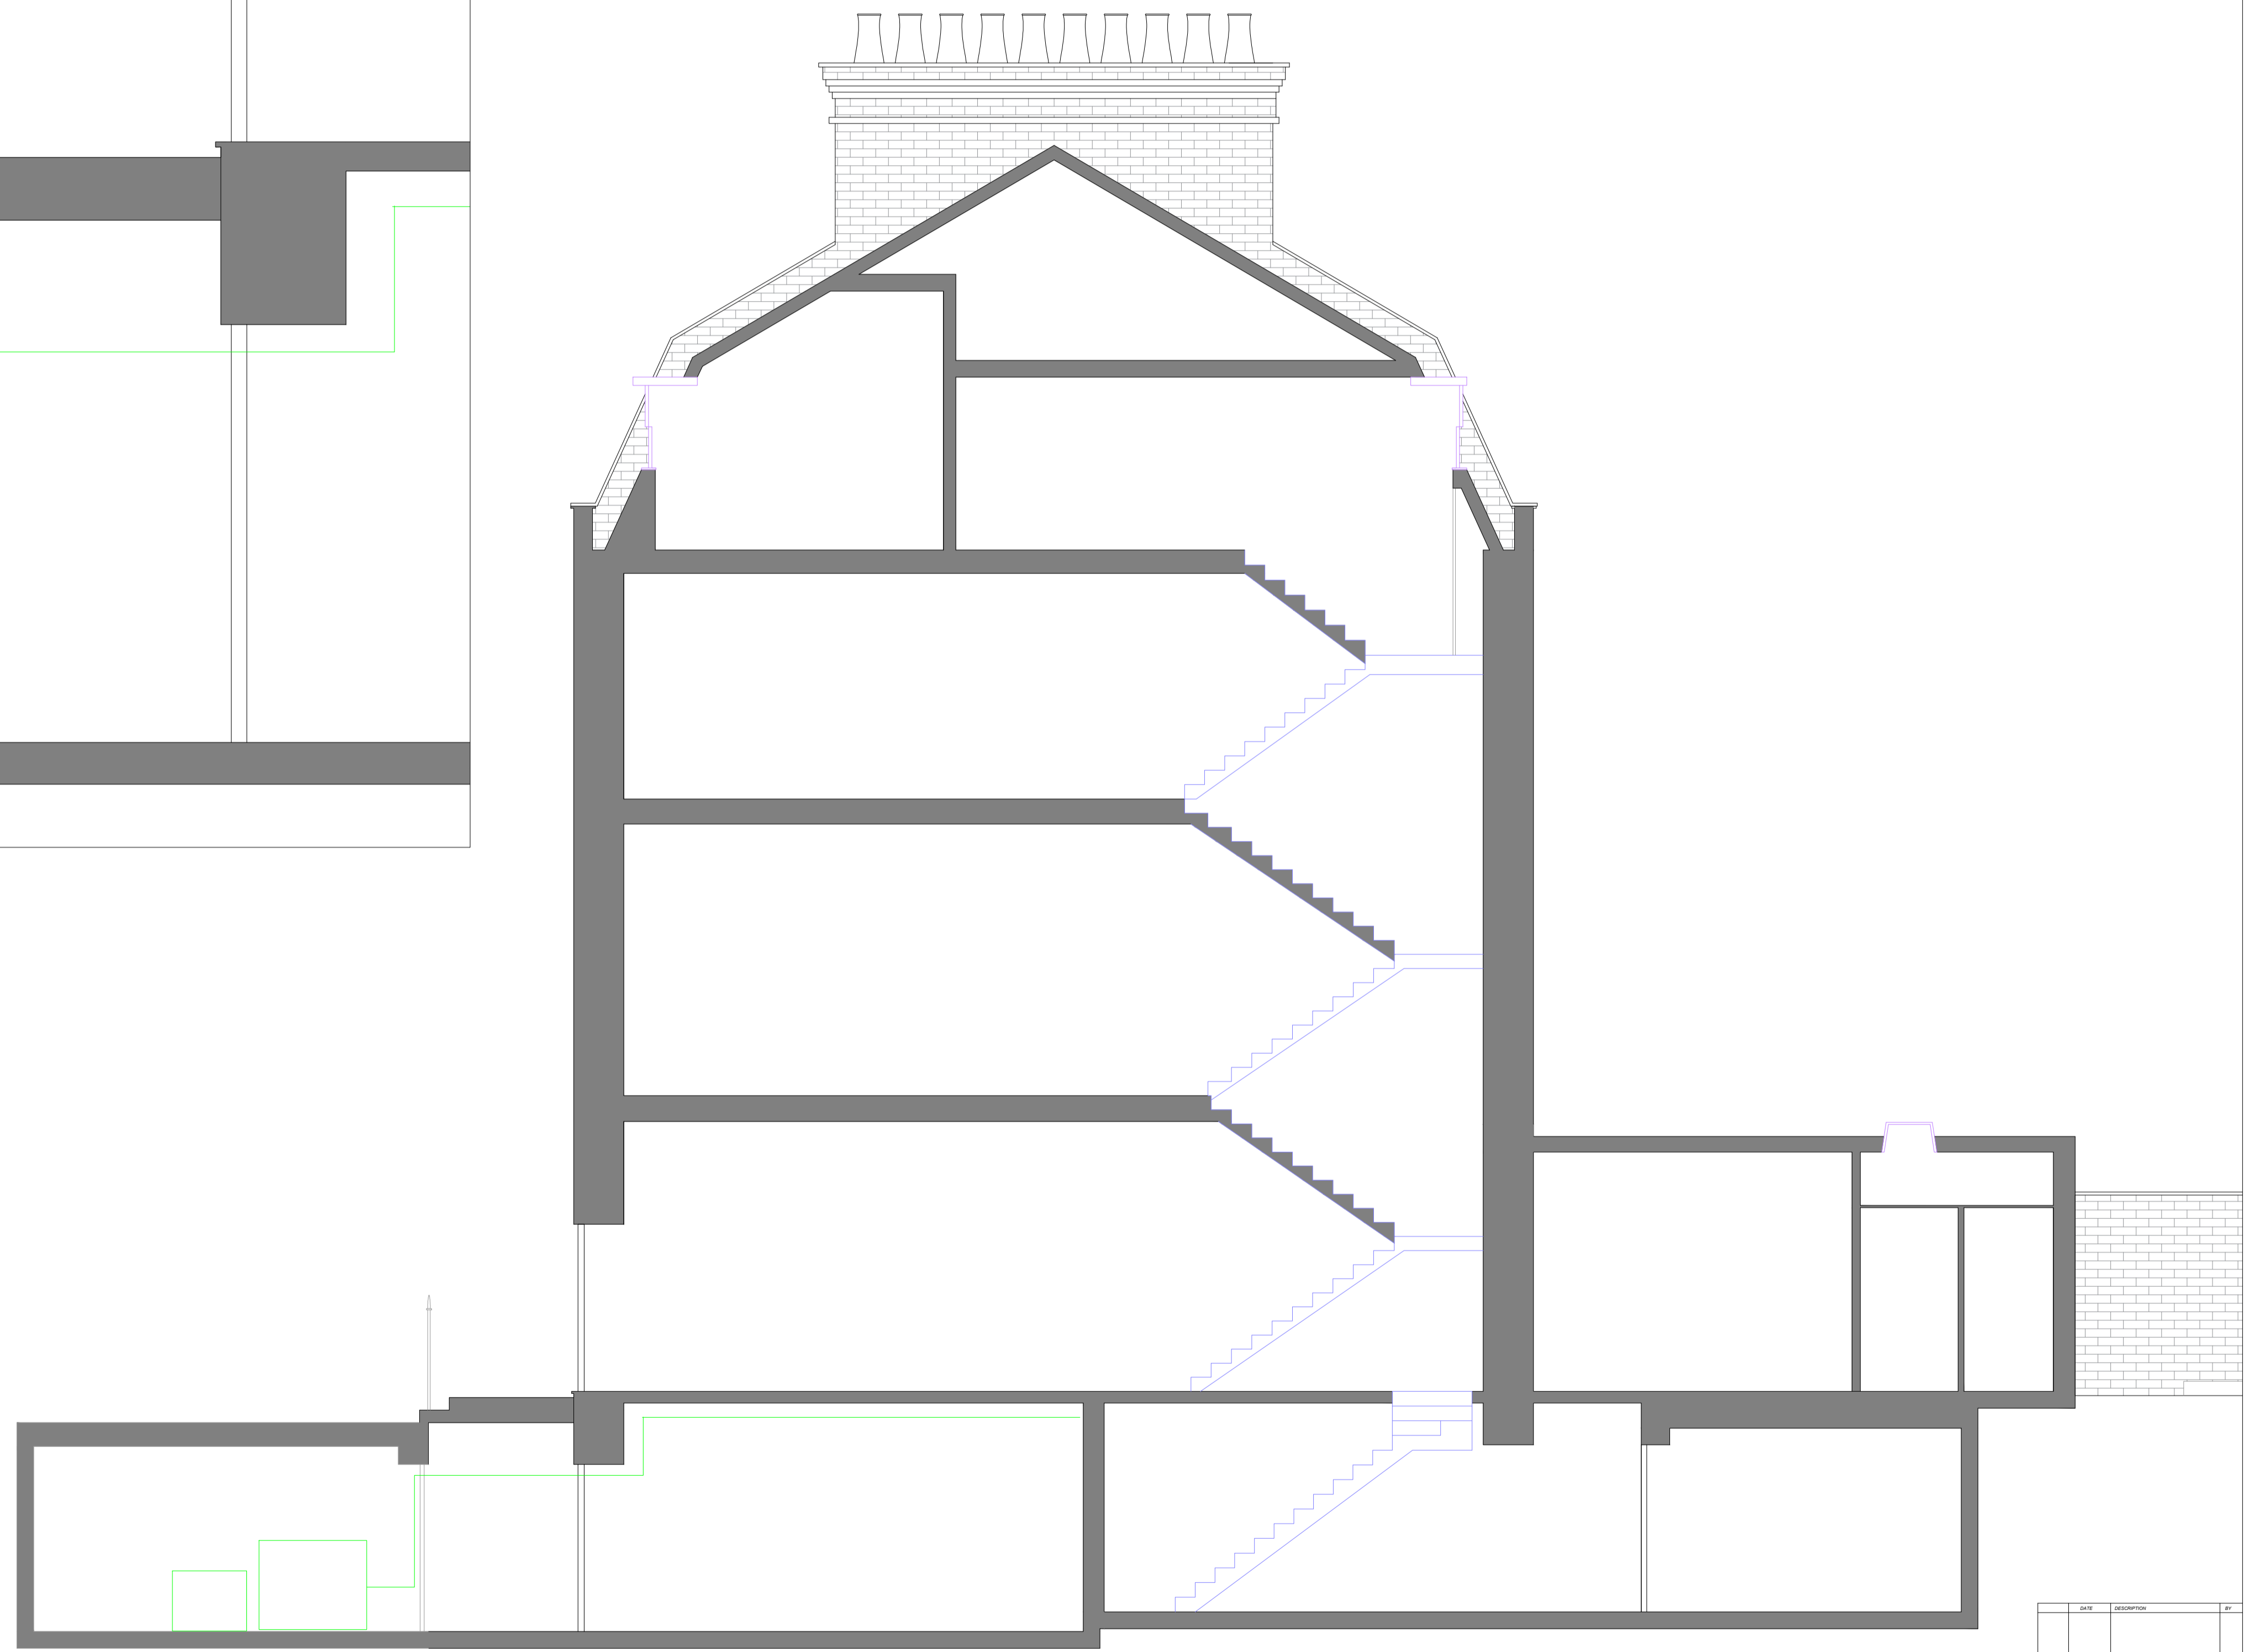


Scale
1:20

- 1. The drawing is complete.
- 2. Contours that show all dimensions in mm.
- 3. Figure dimensions are to be used wherever a solid dimension.
- 4. Dimensions are to be used wherever possible.

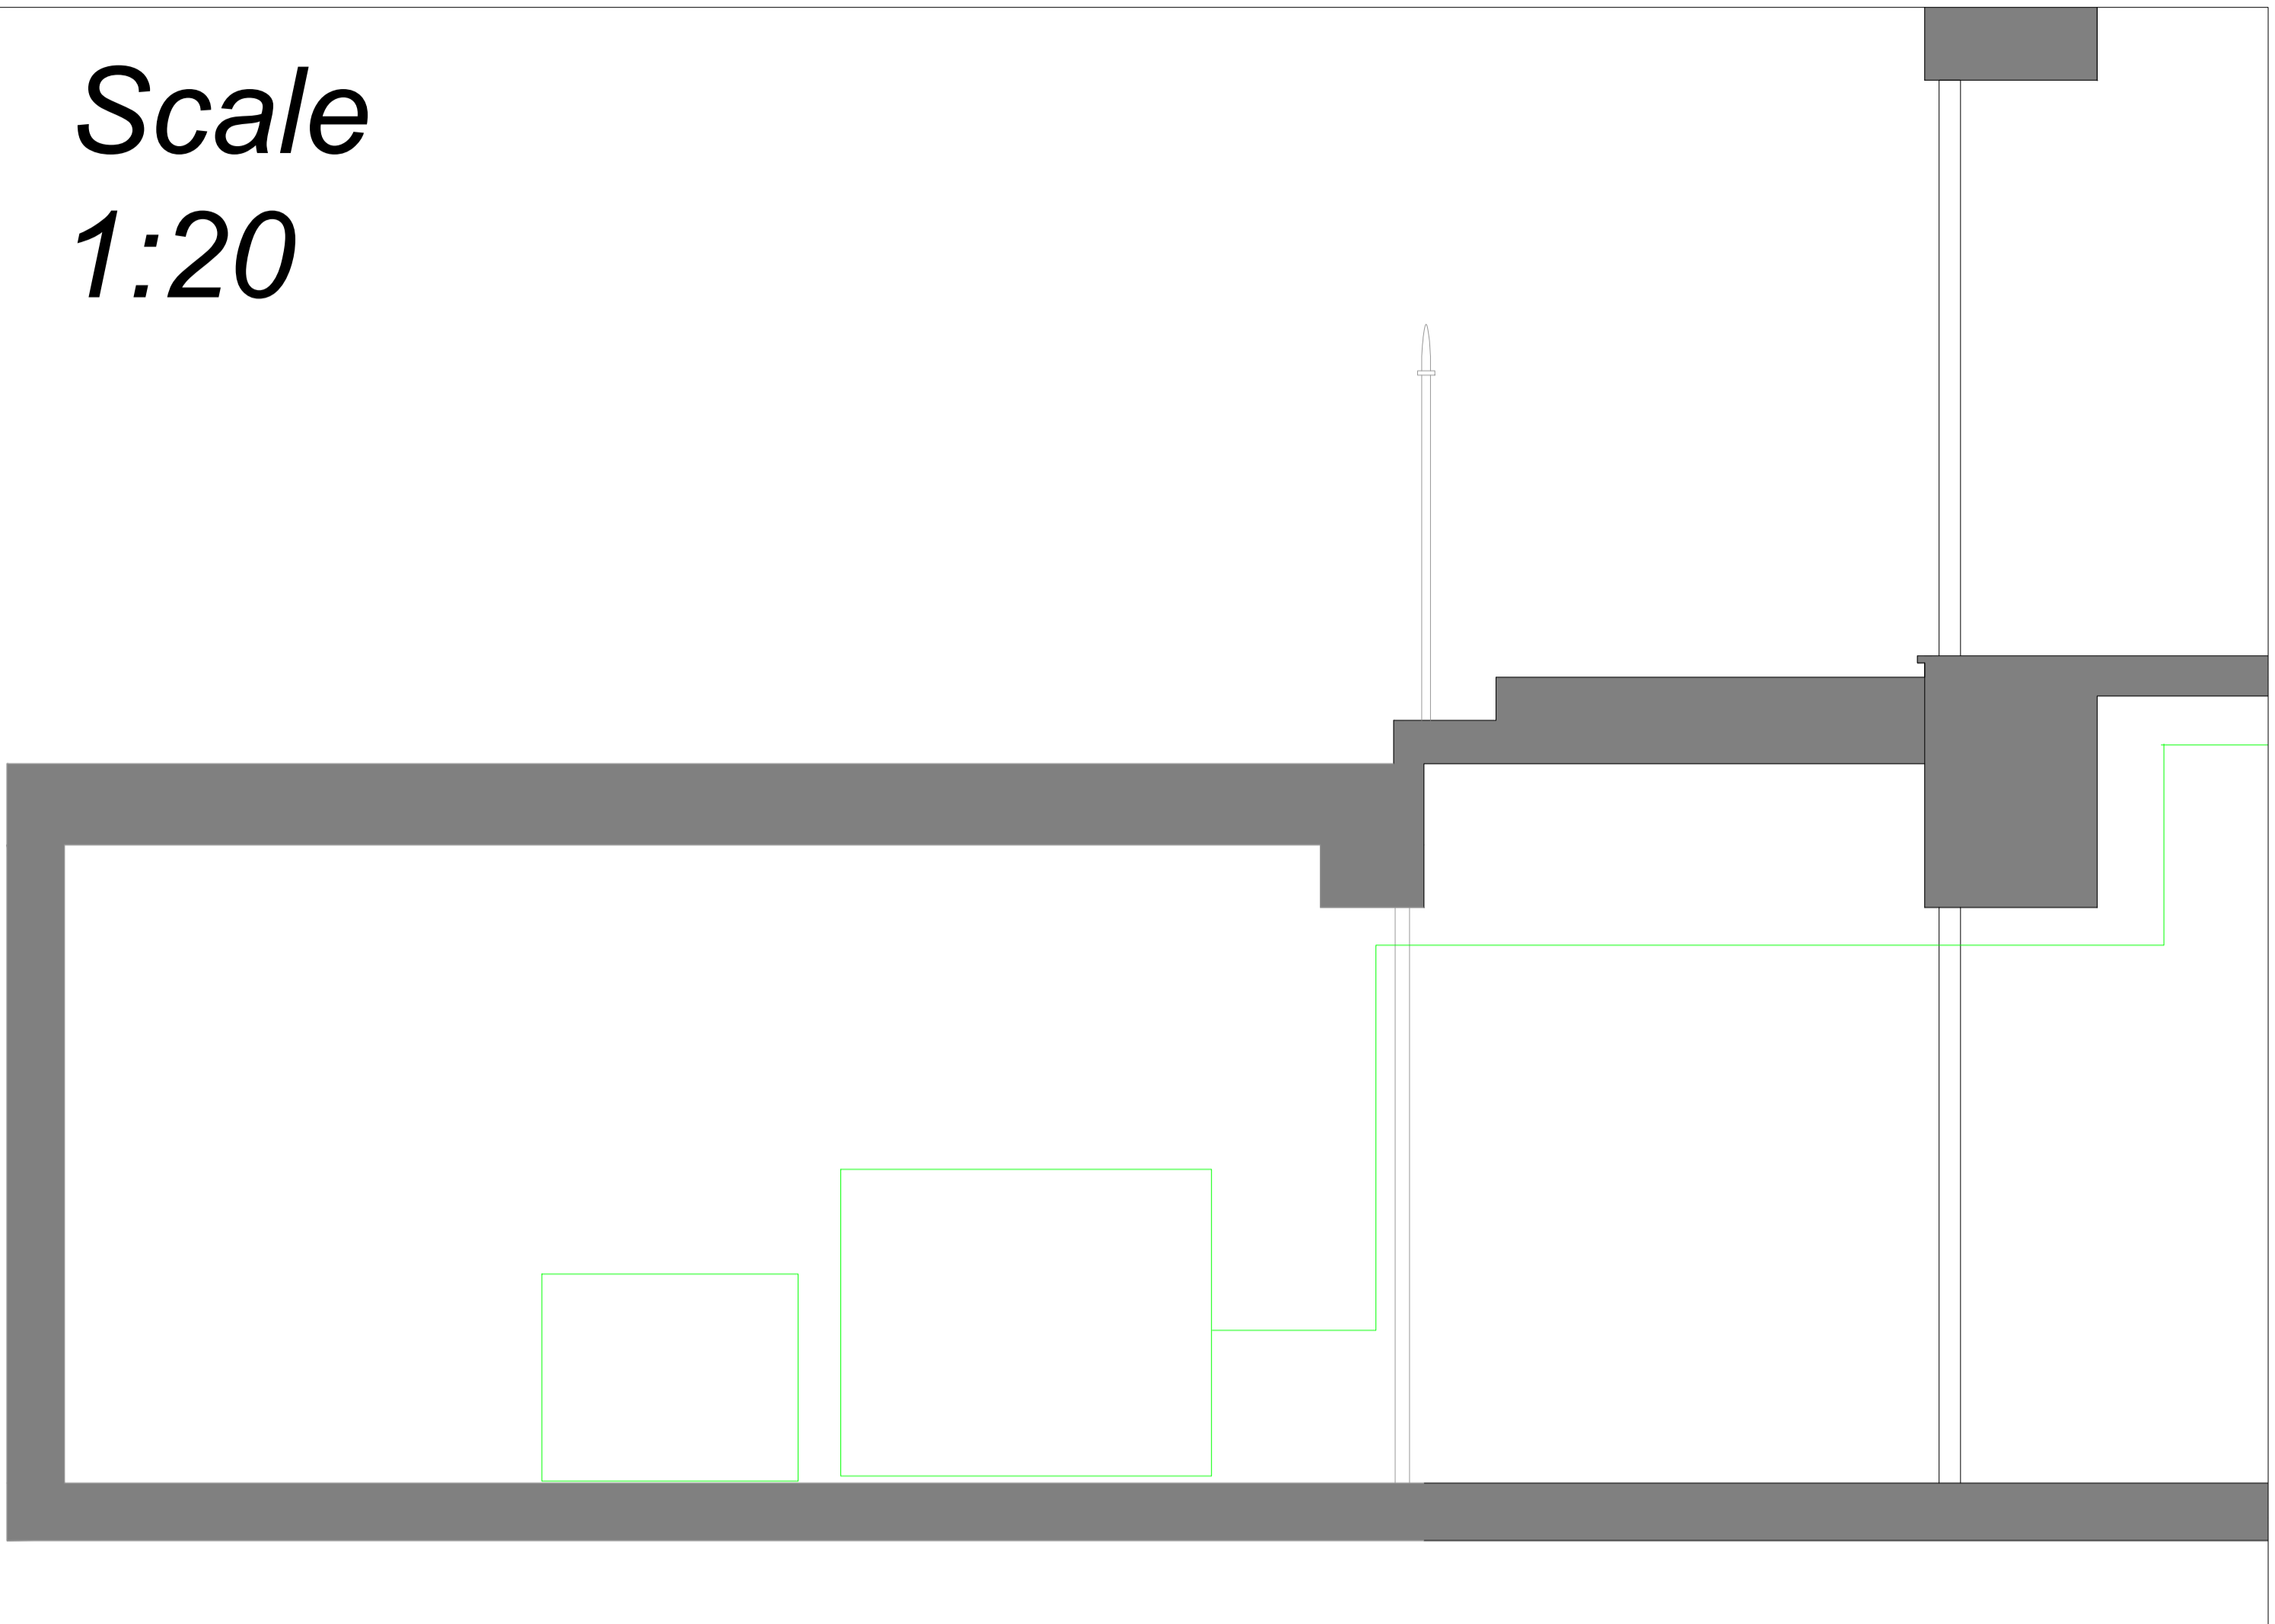

Section

DATE	DESCRIPTION	BY

MATTHEWS & SON LLP
Chartered Surveyors
29 Bedford Square, London, WC1E 3DP
Tel: 020 7635 3331
www.matthews-son.co.uk

PROJECT
**87 GOWER STREET,
LONDON, WC1E 6AF**

WORK
**LONGITUDINAL CROSS
SECTION PROPOSED**

DATE	DESCRIPTION	BY	CHKD

SCALE 1:20 @ A1

DRAWING NUMBER
13002/3/131