


FIRST TO SECOND FLOOR STAIRCASE & SET OUT ELEVATION 1/3
1:10

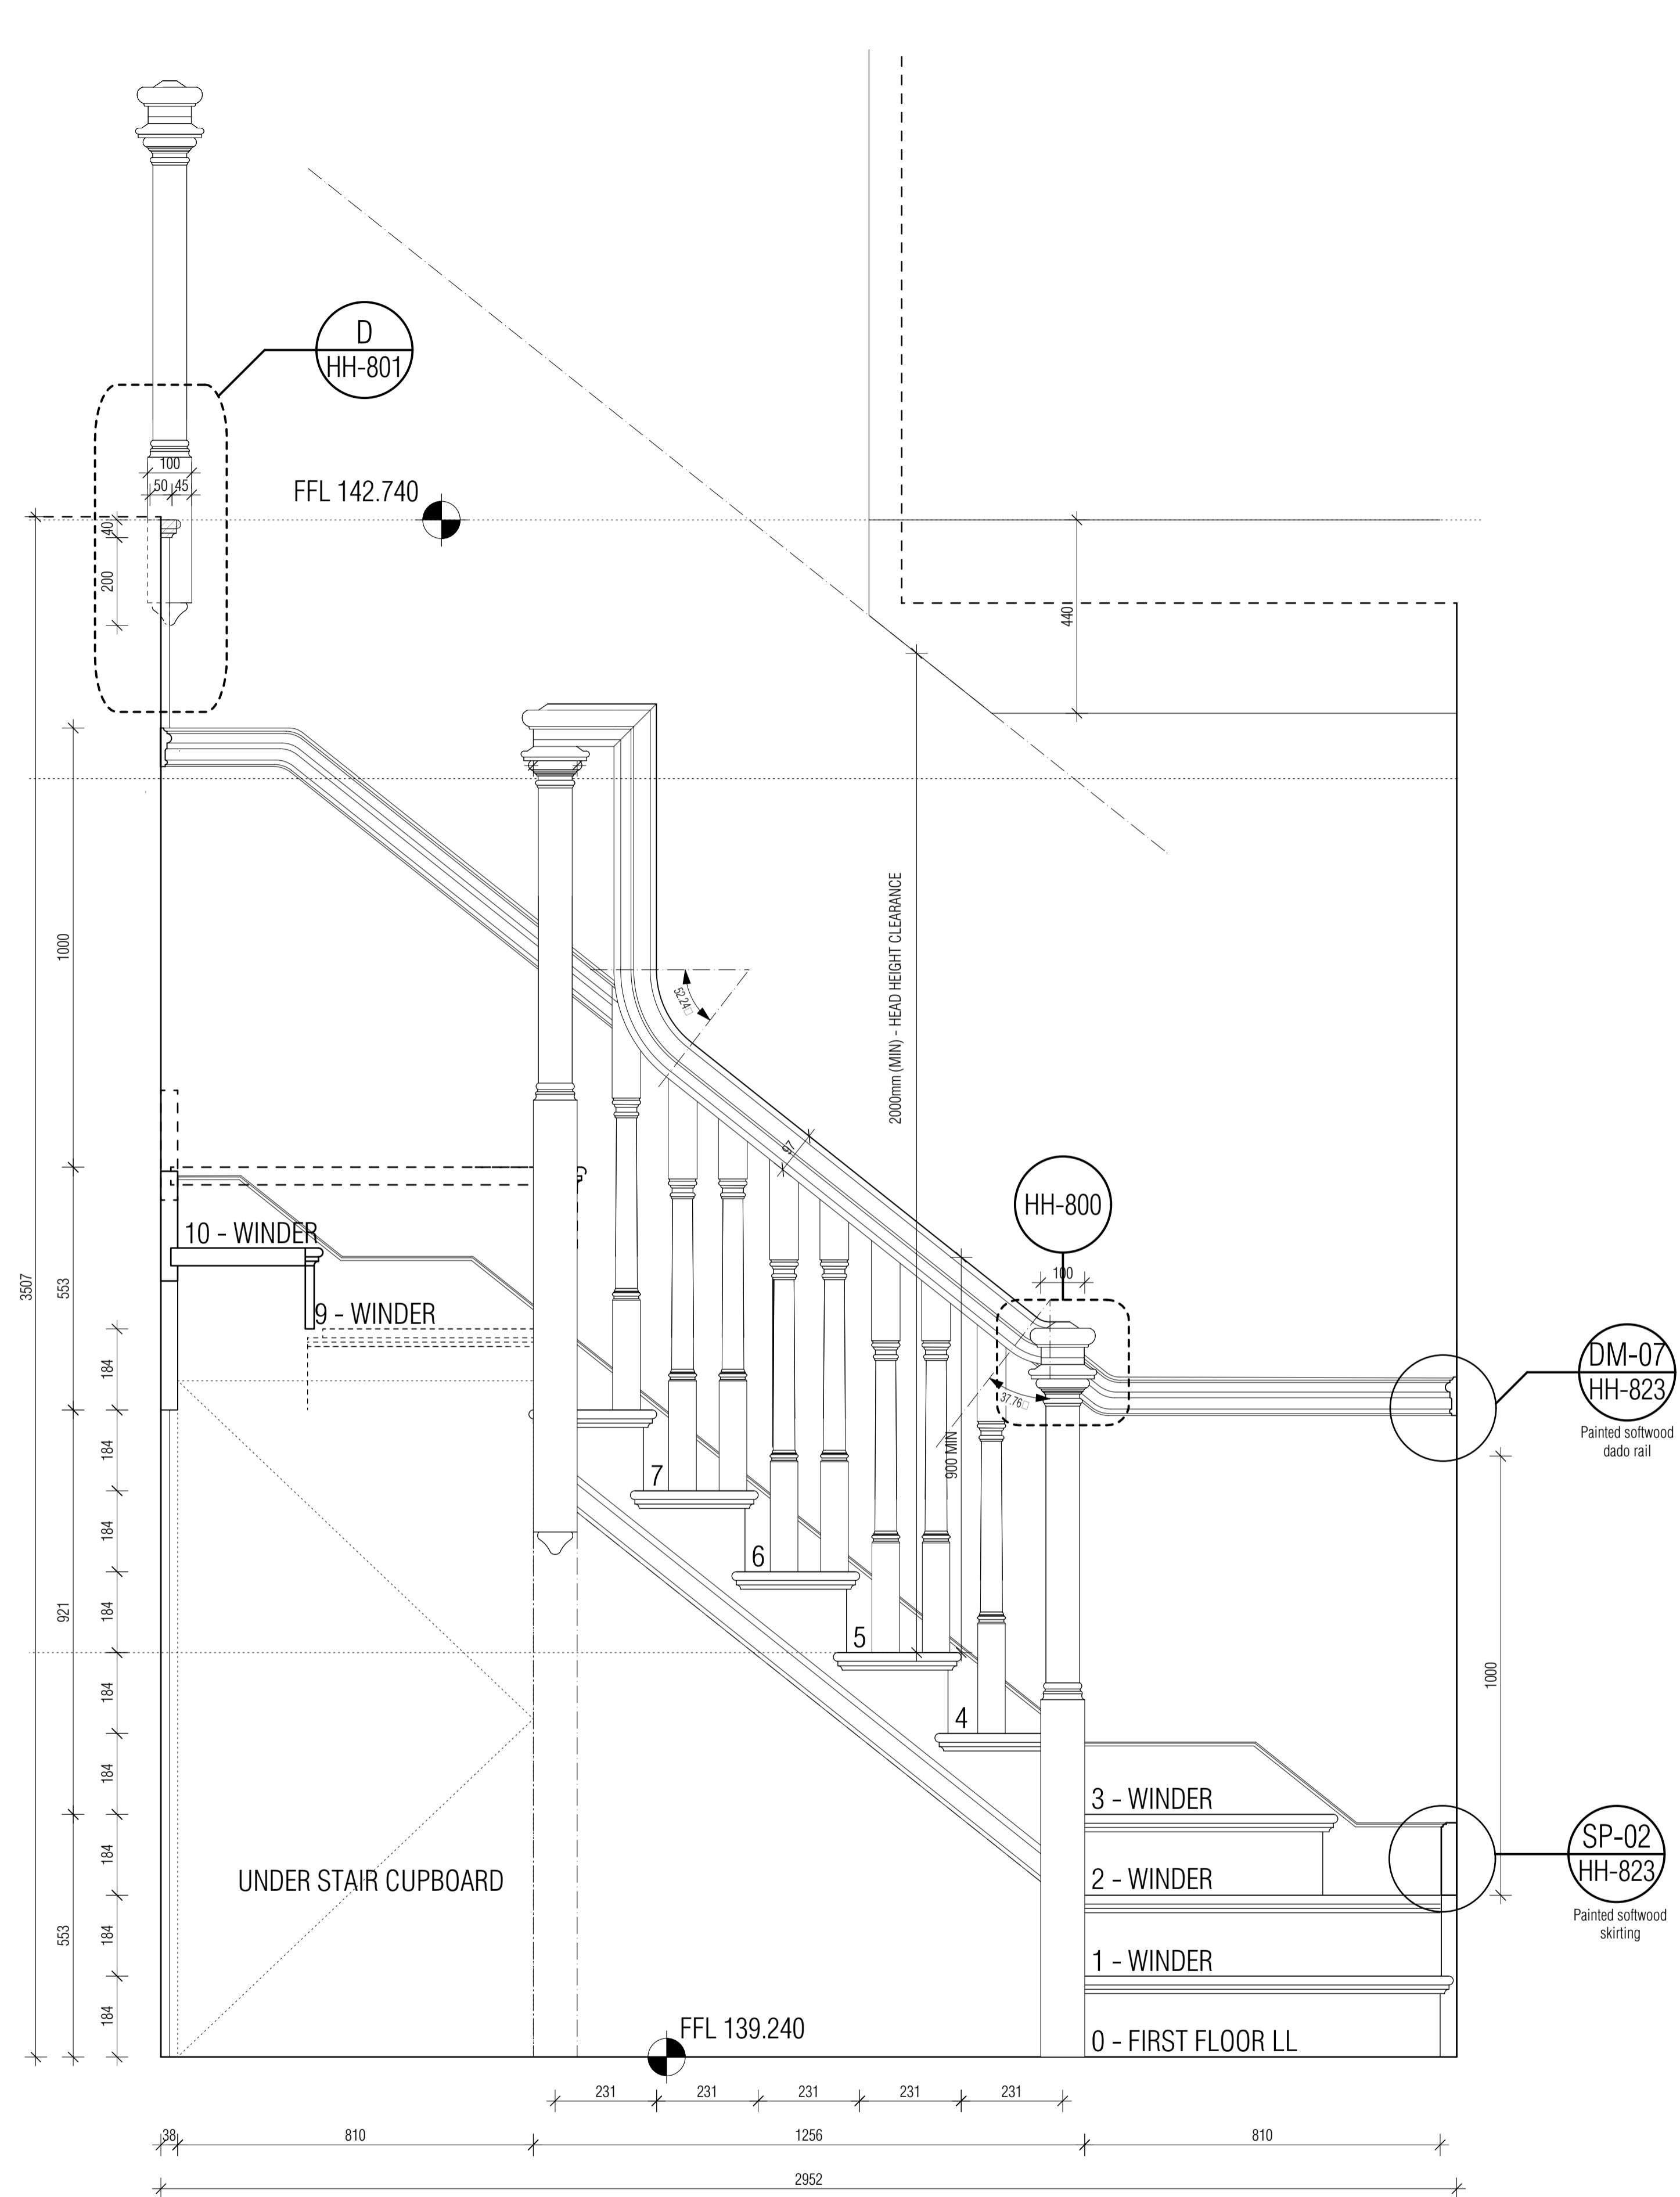

FIRST TO SECOND FLOOR STAIRCASE & SET OUT ELEVATION 2/3
1:10

© CLIVE CHAPMAN ARCHITECTS. SURVEY INFORMATION IS USED UNDER SEPARATE COPYRIGHT LICENCE. REFER TO EXISTING SURVEY DRAWINGS / TITLE BLOCK FOR SURVEYORS DETAILS.
ALL DIMENSIONS TO BE CHECKED ON SITE. BRACKETED DIMENSIONS ARE FOR CHECKING AND NOT FOR SETTING OUT PURPOSES. ANY DISCREPANCIES ARE TO BE REPORTED TO THE ARCHITECT BEFORE COMMENCEMENT.

Notes
FOR TYPICAL DETAILS SEE DRAWING HH-800 & HH-801
FOR SET-OUT PLAN SEE DRAING HH-810
FOR INTERNAL ELEVATIONS DETAILS REFER TO ROOM FINISHES SCHEDULE HH-1004

Revisions	
T1	24.04.2018 Issued for Pre-Planning Application.
T2	29.08.2018 Amendments form preliminary drawings to include updates to mouldings profiles as per Conservation Officer meeting 20.06.2018 Issued for Tender.

TENDER

Project HEATH HOUSE, HAMPSTEAD, NW3 7ET		
Drawing NEW FIRST-SECOND FLOOR STAIRCASE ELEVATIONS		
Drawing No. HH-811 T2	Scale 1:10 @ A1	Date 29.01.2018

CLIVE CHAPMAN
ARCHITECTS
SUSTAINABILITY CONSULTANTS
4 EEL PIE ISLAND
TWICKENHAM, MIDDLESEX
T W I C K E N H A M M I D D X
TELEPHONE 020 8891 4837
EMAIL INFO@CCAR.CO.UK
WEBSITE WWW.CCAR.CO.UK