


NEW LOWER GROUND TO GROUND FLOOR STAIRCASE ELEVATION 1/2
1:10

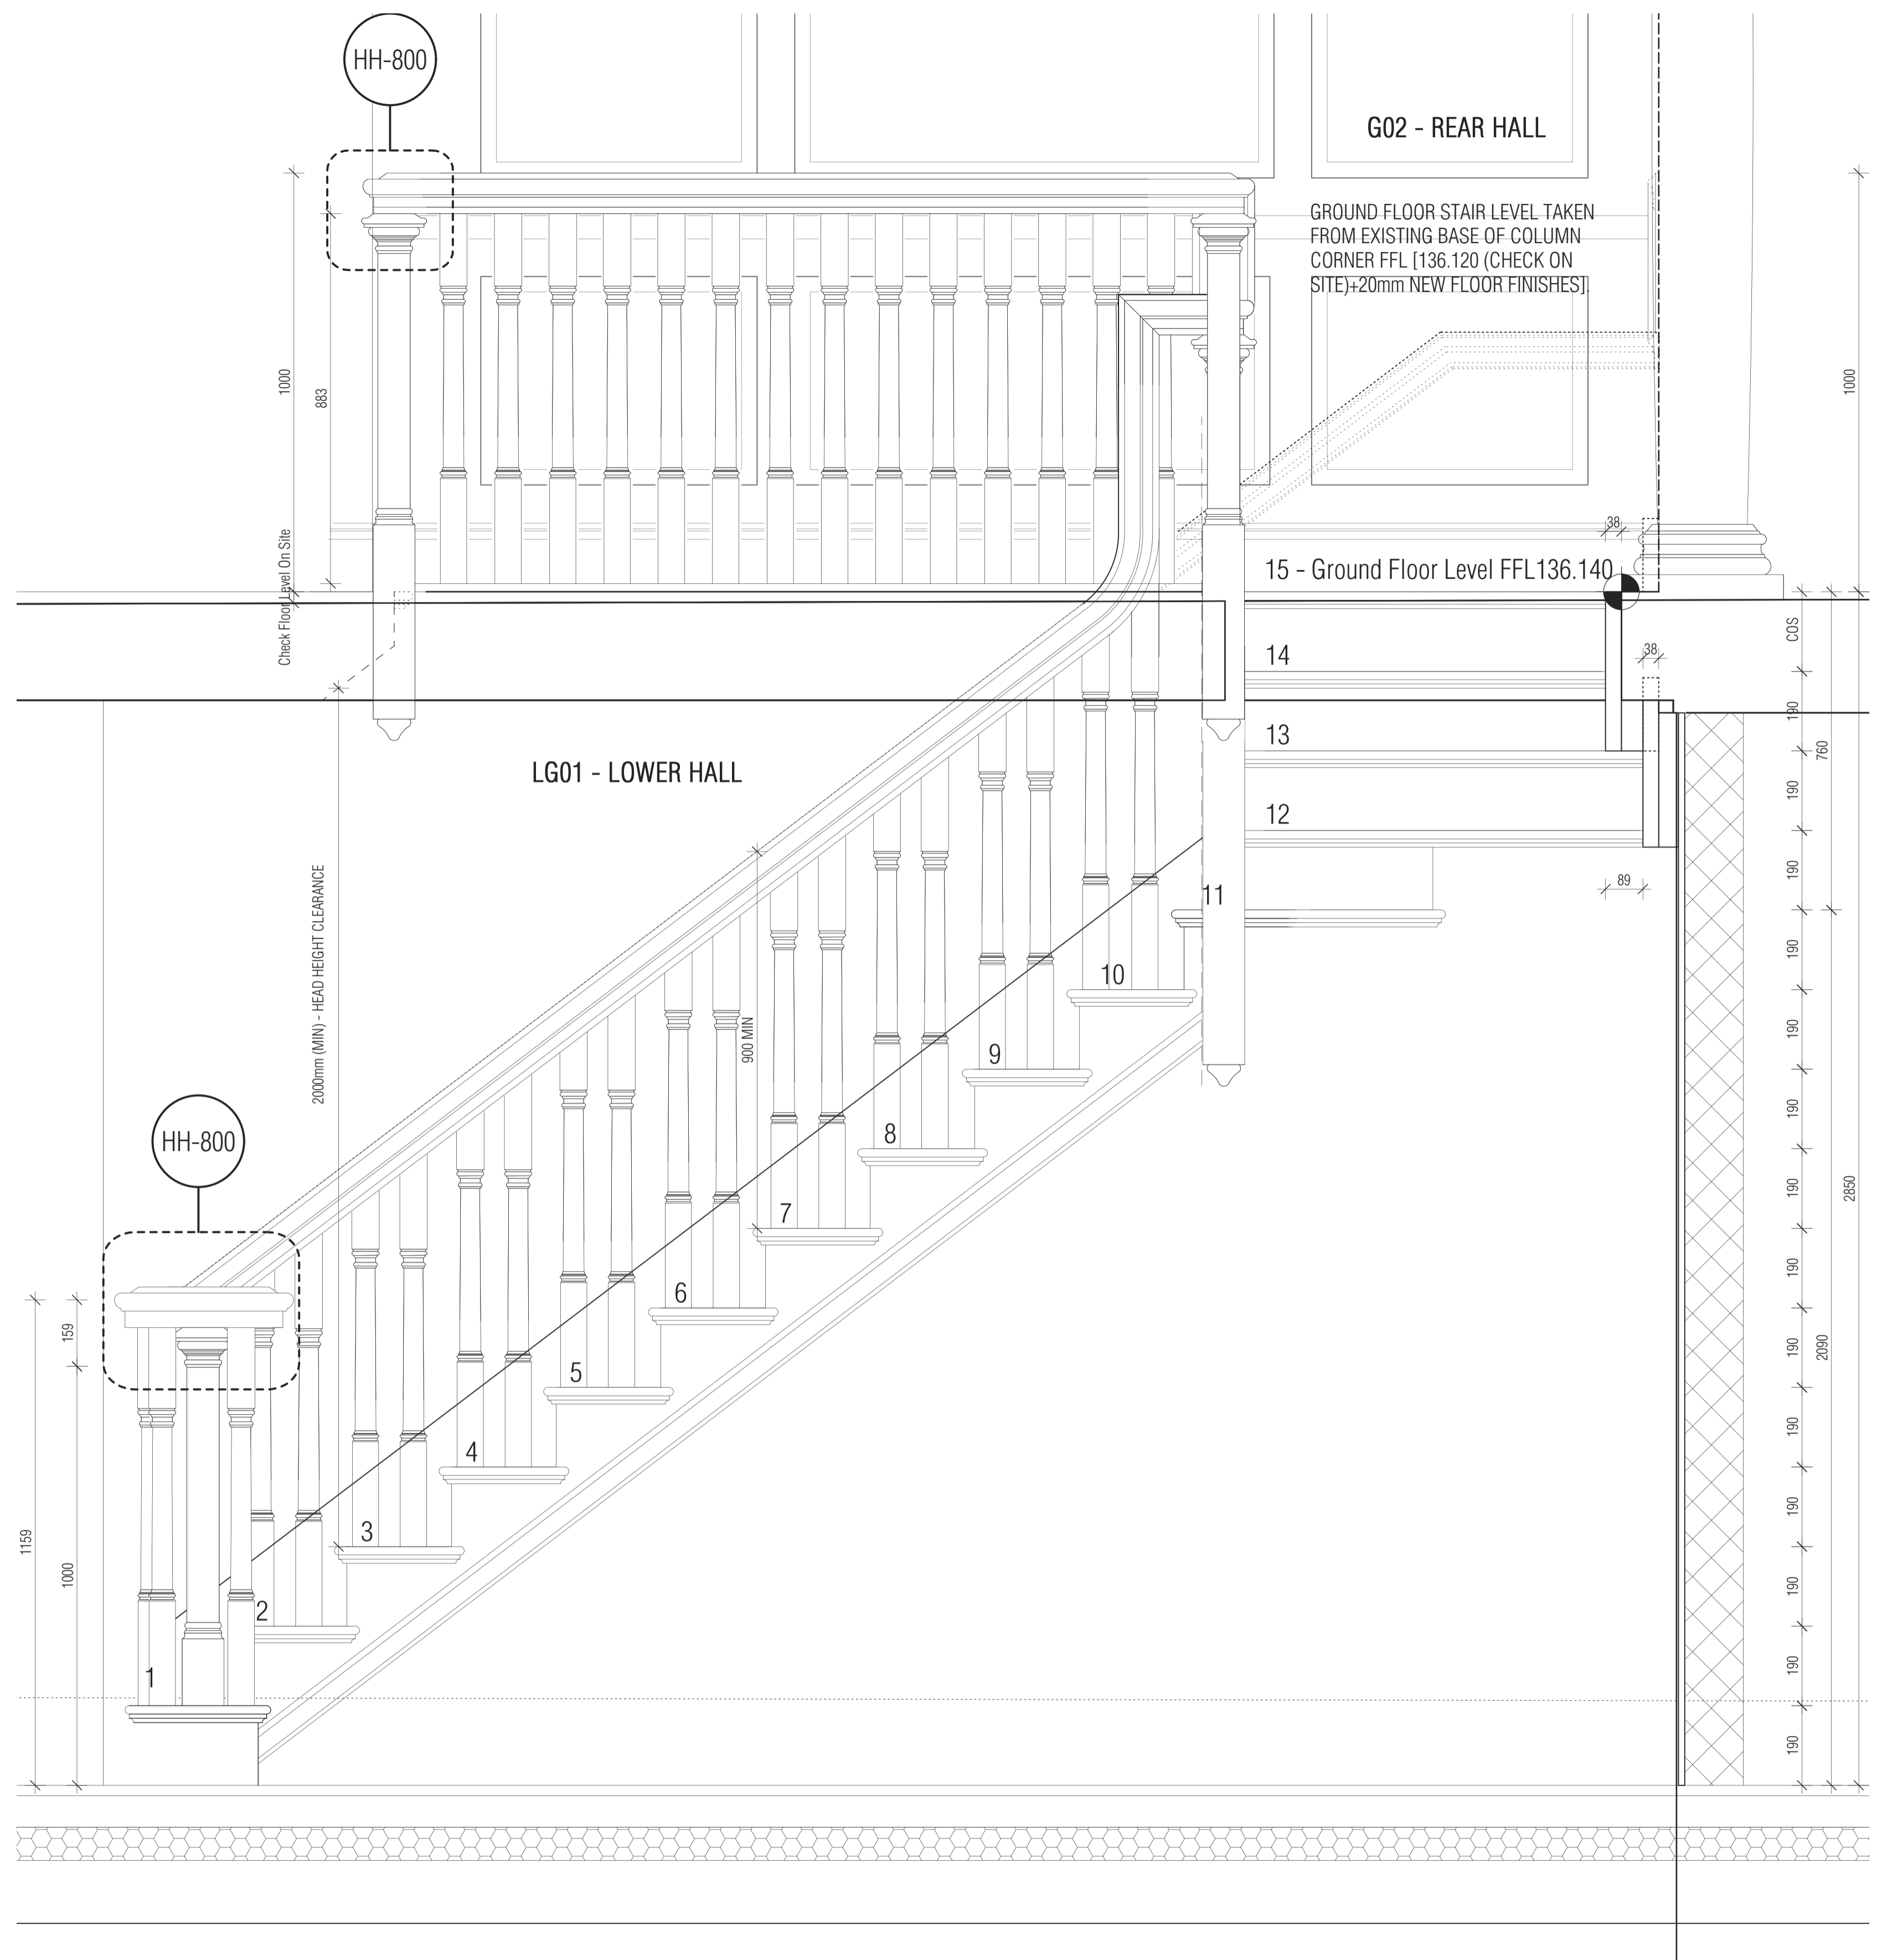

NEW LOWER GROUND TO GROUND FLOOR STAIRCASE ELEVATION 2/2
1:10

© CLIVE CHAPMAN ARCHITECTS. SURVEY INFORMATION IS USED UNDER SEPARATE COPYRIGHT LICENCE. REFER TO EXISTING SURVEY DRAWINGS / TITLE BLOCK FOR SURVEYORS DETAILS.
ALL DIMENSIONS TO BE CHECKED ON SITE. BRACKETED DIMENSIONS ARE FOR CHECKING AND NOT FOR SETTING OUT PURPOSES. ANY DISCREPANCIES ARE TO BE REPORTED TO THE ARCHITECT BEFORE COMMENCEMENT.

FOR TYPICAL DETAILS SEE DRAWING HH-800 & HH801
FOR SET OUT PLANS SEE DRAING HH-815
FOR INTERNAL ELEVATIONS REFER TO HH-338 AND ROOM FINISHES SCHEDULE HH-1004

Revisions		
T1	24.04.2018	Issued for Pre-Planning Application.
T2	29.08.2018	Amendments from preliminary drawings to include updates to mouldings profiles as per Conservation Officer meeting 20.06.2018 Issued for Tender.

TENDER

Project HEATH HOUSE, HAMPSTEAD, NW3 7ET		
Drawing NEW LOWER GROUND-GROUND FLOOR STAIRCASE ELEVATIONS		
Drawing No. HH-816 T2	Scale 1:10 @ A1	Date 29.01.2018

CLIVE CHAPMAN
ARCHITECTS
SUSTAINABILITY CONSULTANTS
4 EEL PIE ISLAND
TWICKENHAM MIDD
TEL: 020 8891 4837
EMAIL: INFO@CCAR.CO.UK
WEBSITE: WWW.CCAR.CO.UK