


1 HEAD DETAIL

2 MEETING RAIL DETAIL

3 CILL DETAIL

4 PLAN SECTION GLAZING BEAD
 GLAZING BEAD THROUGH GLASS
 LAMBS TONGUE PROFILE
 (pg.172; item 2; No.5-13 Queen Anne's Gate; c.1770)
 12MM SLIMLITE DOUBLE GLAZING

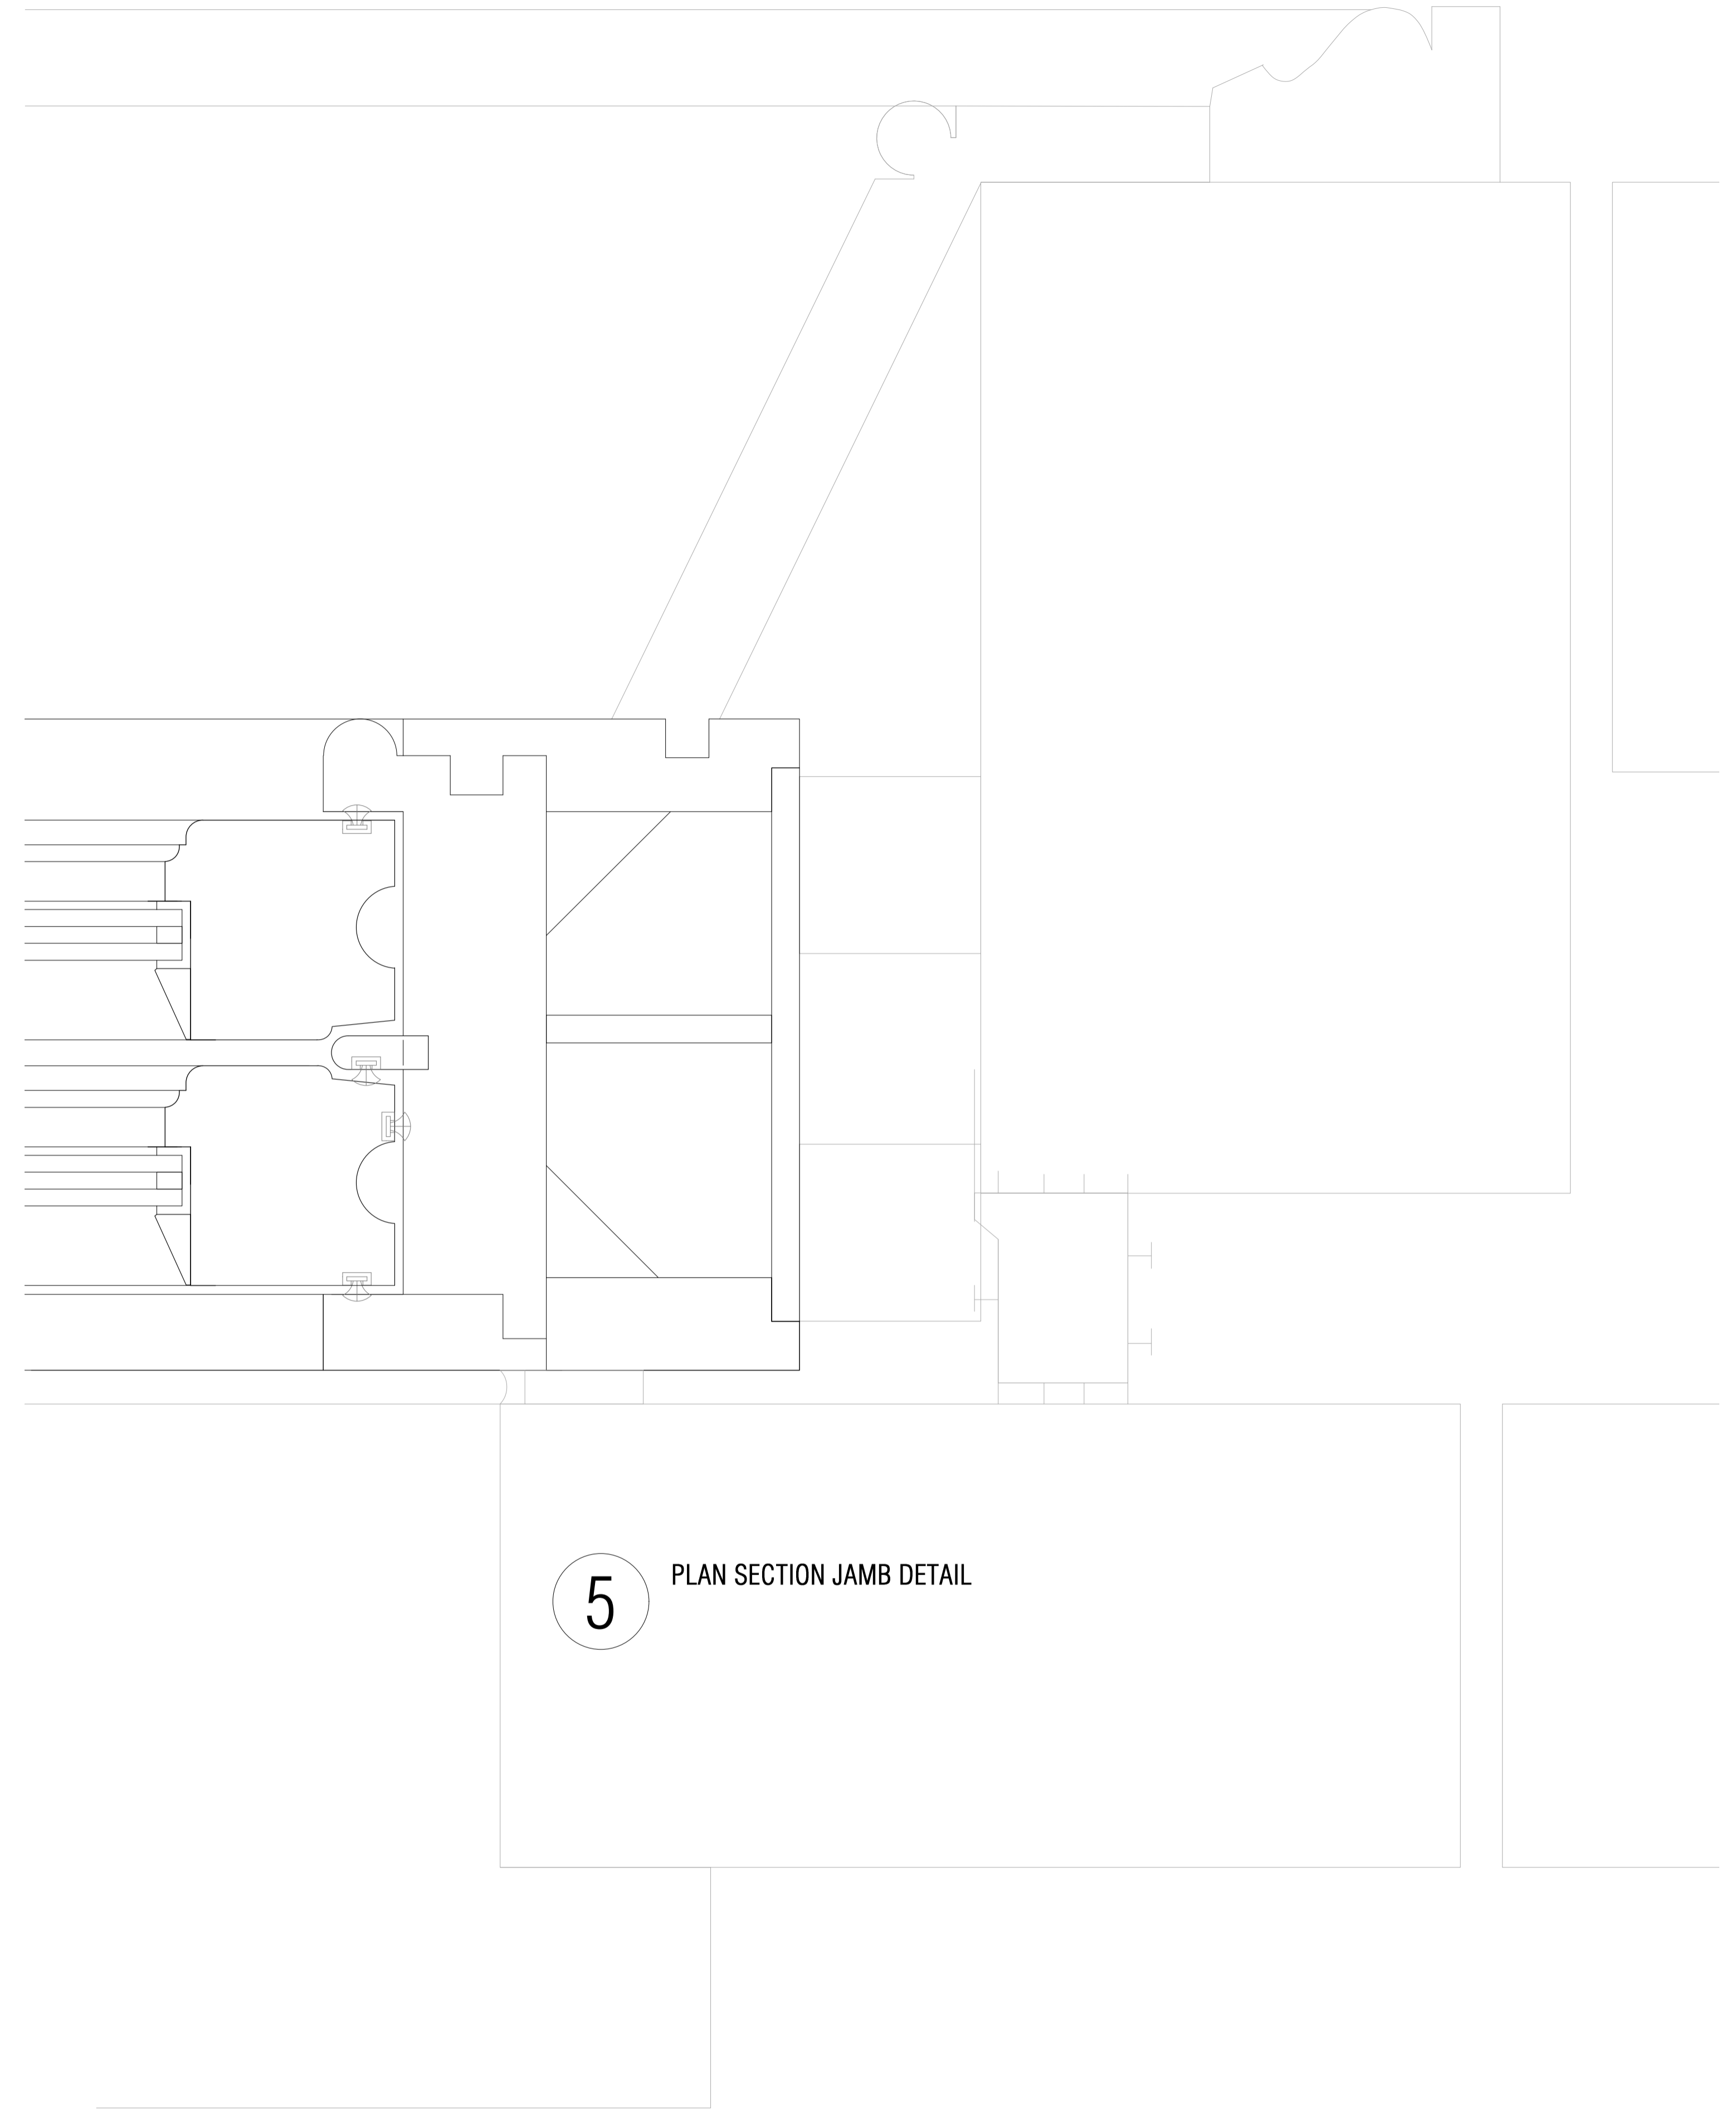

5 PLAN SECTION JAMB DETAIL

© CLIVE CHAPMAN ARCHITECTS. SURVEY INFORMATION IS USED UNDER SEPARATE COPYRIGHT LICENCE. REFER TO EXISTING SURVEY DRAWINGS / TITLE BLOCK FOR SURVEYORS' DETAILS. ALL DIMENSIONS TO BE CHECKED ON SITE. BRACKETED DIMENSIONS ARE FOR CHECKING AND NOT FOR SETTING OUT PURPOSES. ANY DISCREPANCIES ARE TO BE REPORTED TO THE ARCHITECT BEFORE COMMENCEMENT.

Revisions		
T1	29.08.2018	Amendments from preliminary drawings to include updates to mouldings profiles as per Conservation Officer meeting 20.06.2018 Issued for Tender.

TENDER

Project HEATH HOUSE, HAMPSTEAD, NW3 7ET		
Drawing WINDOW PROFILES TYPE 3 - 1750s DOUBLE-GLAZED SASH		
Drawing No. HH-864 T1	Scale 1:1 @ A1	Date 13.08.2017

CLIVE CHAPMAN
 ARCHITECTS
 SUSTAINABILITY CONSULTANTS
 4 TELFORD ISLAND
 TWICKENHAM MIDDXX
 TW1 3DY
 TELEPHONE 020 8891 4837
 FACSIMILE 020 8744 1152
 E MAIL CC@CCAR.CO.UK