


EXISTING GROUND TO FIRST FLOOR STAIRCASE & BALLUSTRADING RESTORATION PLAN  
1:10

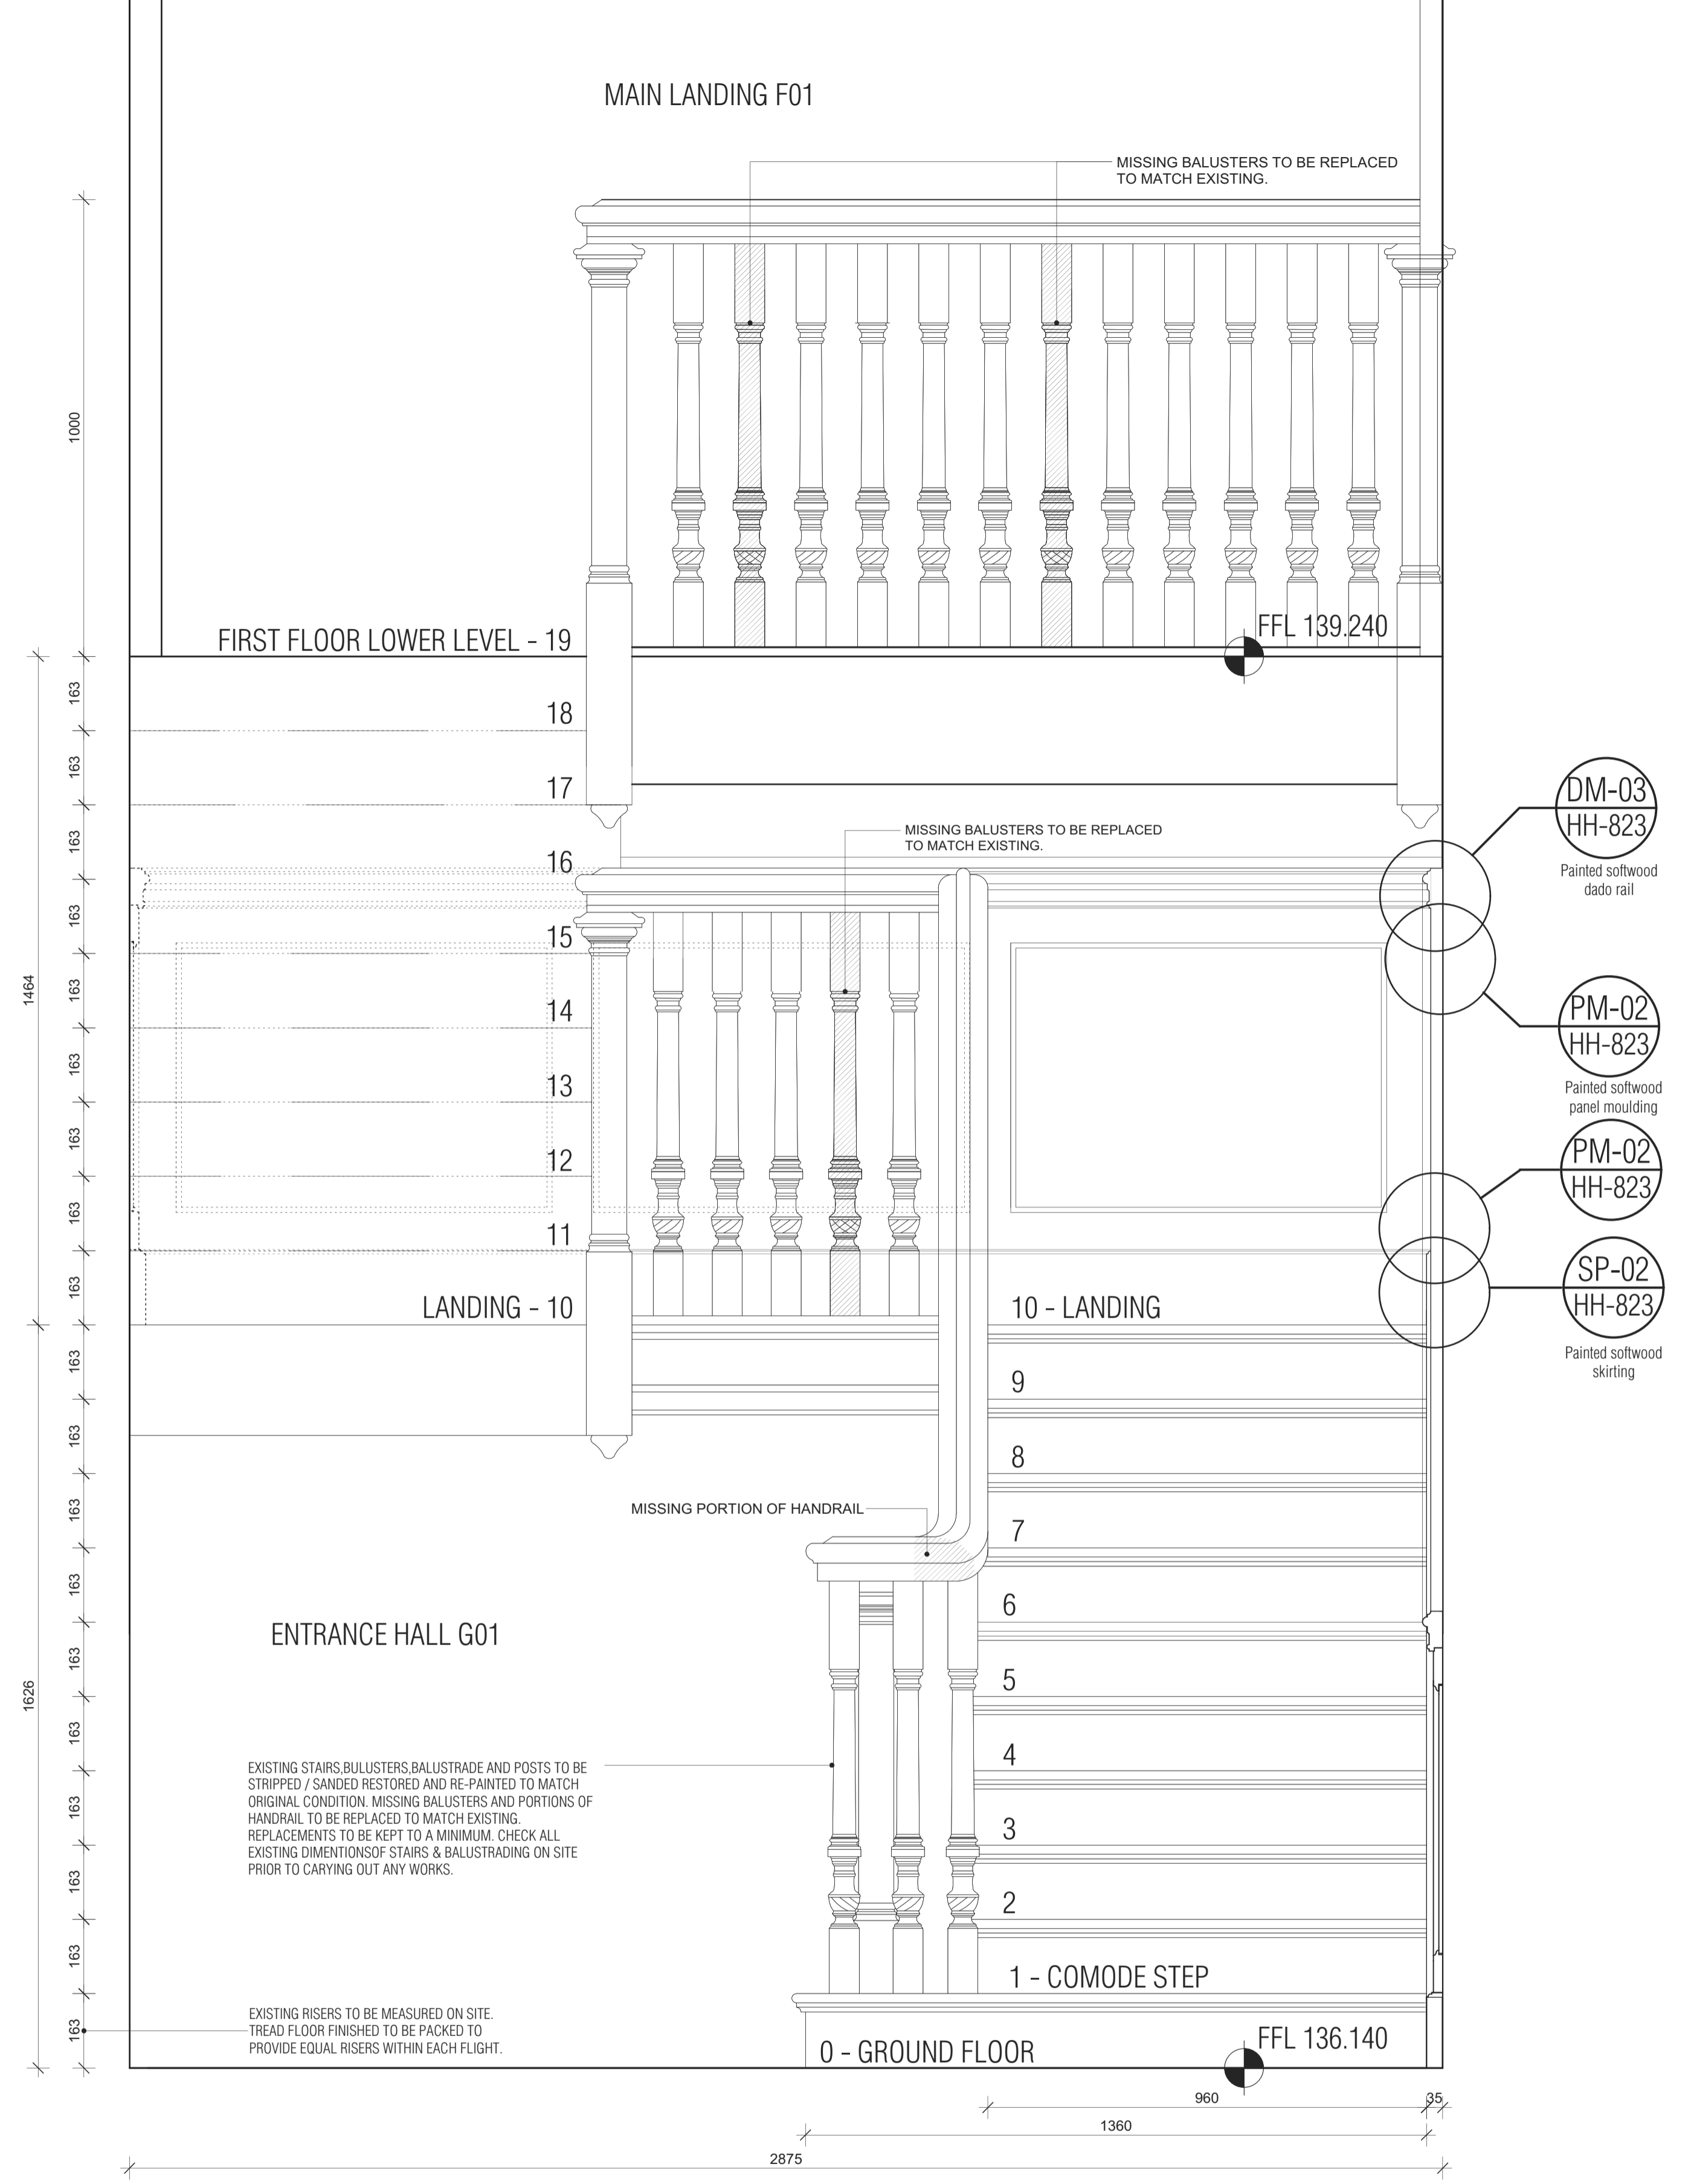

EXISTING GROUND TO FIRST FLOOR STAIRCASE & BALLUSTRADING RESTORATION ELEVATION 1/3  
1:10

© CLIVE CHAPMAN ARCHITECTS. SURVEY INFORMATION IS USED UNDER SEPARATE COPYRIGHT LICENCE. REFER TO EXISTING SURVEY DRAWINGS / TITLE BLOCK FOR SURVEYORS DETAILS.  
ALL DIMENSIONS TO BE CHECKED ON SITE. BRACKETED DIMENSIONS ARE FOR CHECKING AND NOT FOR SETTING OUT PURPOSES. ANY DISCREPANCIES ARE TO BE REPORTED TO THE ARCHITECT BEFORE COMMENCEMENT.

FOR TYPICAL DETAILS SEE DRAWING HH-800 & HH-801  
FOR ELEVATIONS SEE DRAING HH-814  
FOR INTERNAL ELEVATIONS REFER TO HH-337, 371 AND ROOM FINISHES SCHEDULE HH-1004

| Revisions | Date       | Description   |
|-----------|------------|---|
| T1        | 24.04.2018 | Issued for Pre-Planning Application.  |
| T2        | 29.08.2018 | Amendments form preliminary drawings to include updates to mouldings profiles as per Conservation Officer meeting 20.06.2018 Issued for Tender. |

**TENDER**

|  |                    |                    |
|--|--------------------|--------------------|
| Project<br>HEATH HOUSE, HAMPSTEAD, NW3 7ET                               |                    |                    |
| Drawing<br>EXISTING GROUND-FIRST FLOOR STAIRCASE REFURB PLAN & ELEVATION |                    |                    |
| Drawing No.<br>HH-813 T2   | Scale<br>1:10 @ A1 | Date<br>29.01.2018 |

CLIVE CHAPMAN  
ARCHITECTS  
SUSTAINABILITY CONSULTANTS  
4 EEL PIE ISLAND  
TWICKENHAM MIDDX  
TW1 3DY  
TELEPHONE 020 8991 4837  
EMAIL INFO@CCAR.CO.UK  
WEBSITE WWW.CCAR.CO.UK