


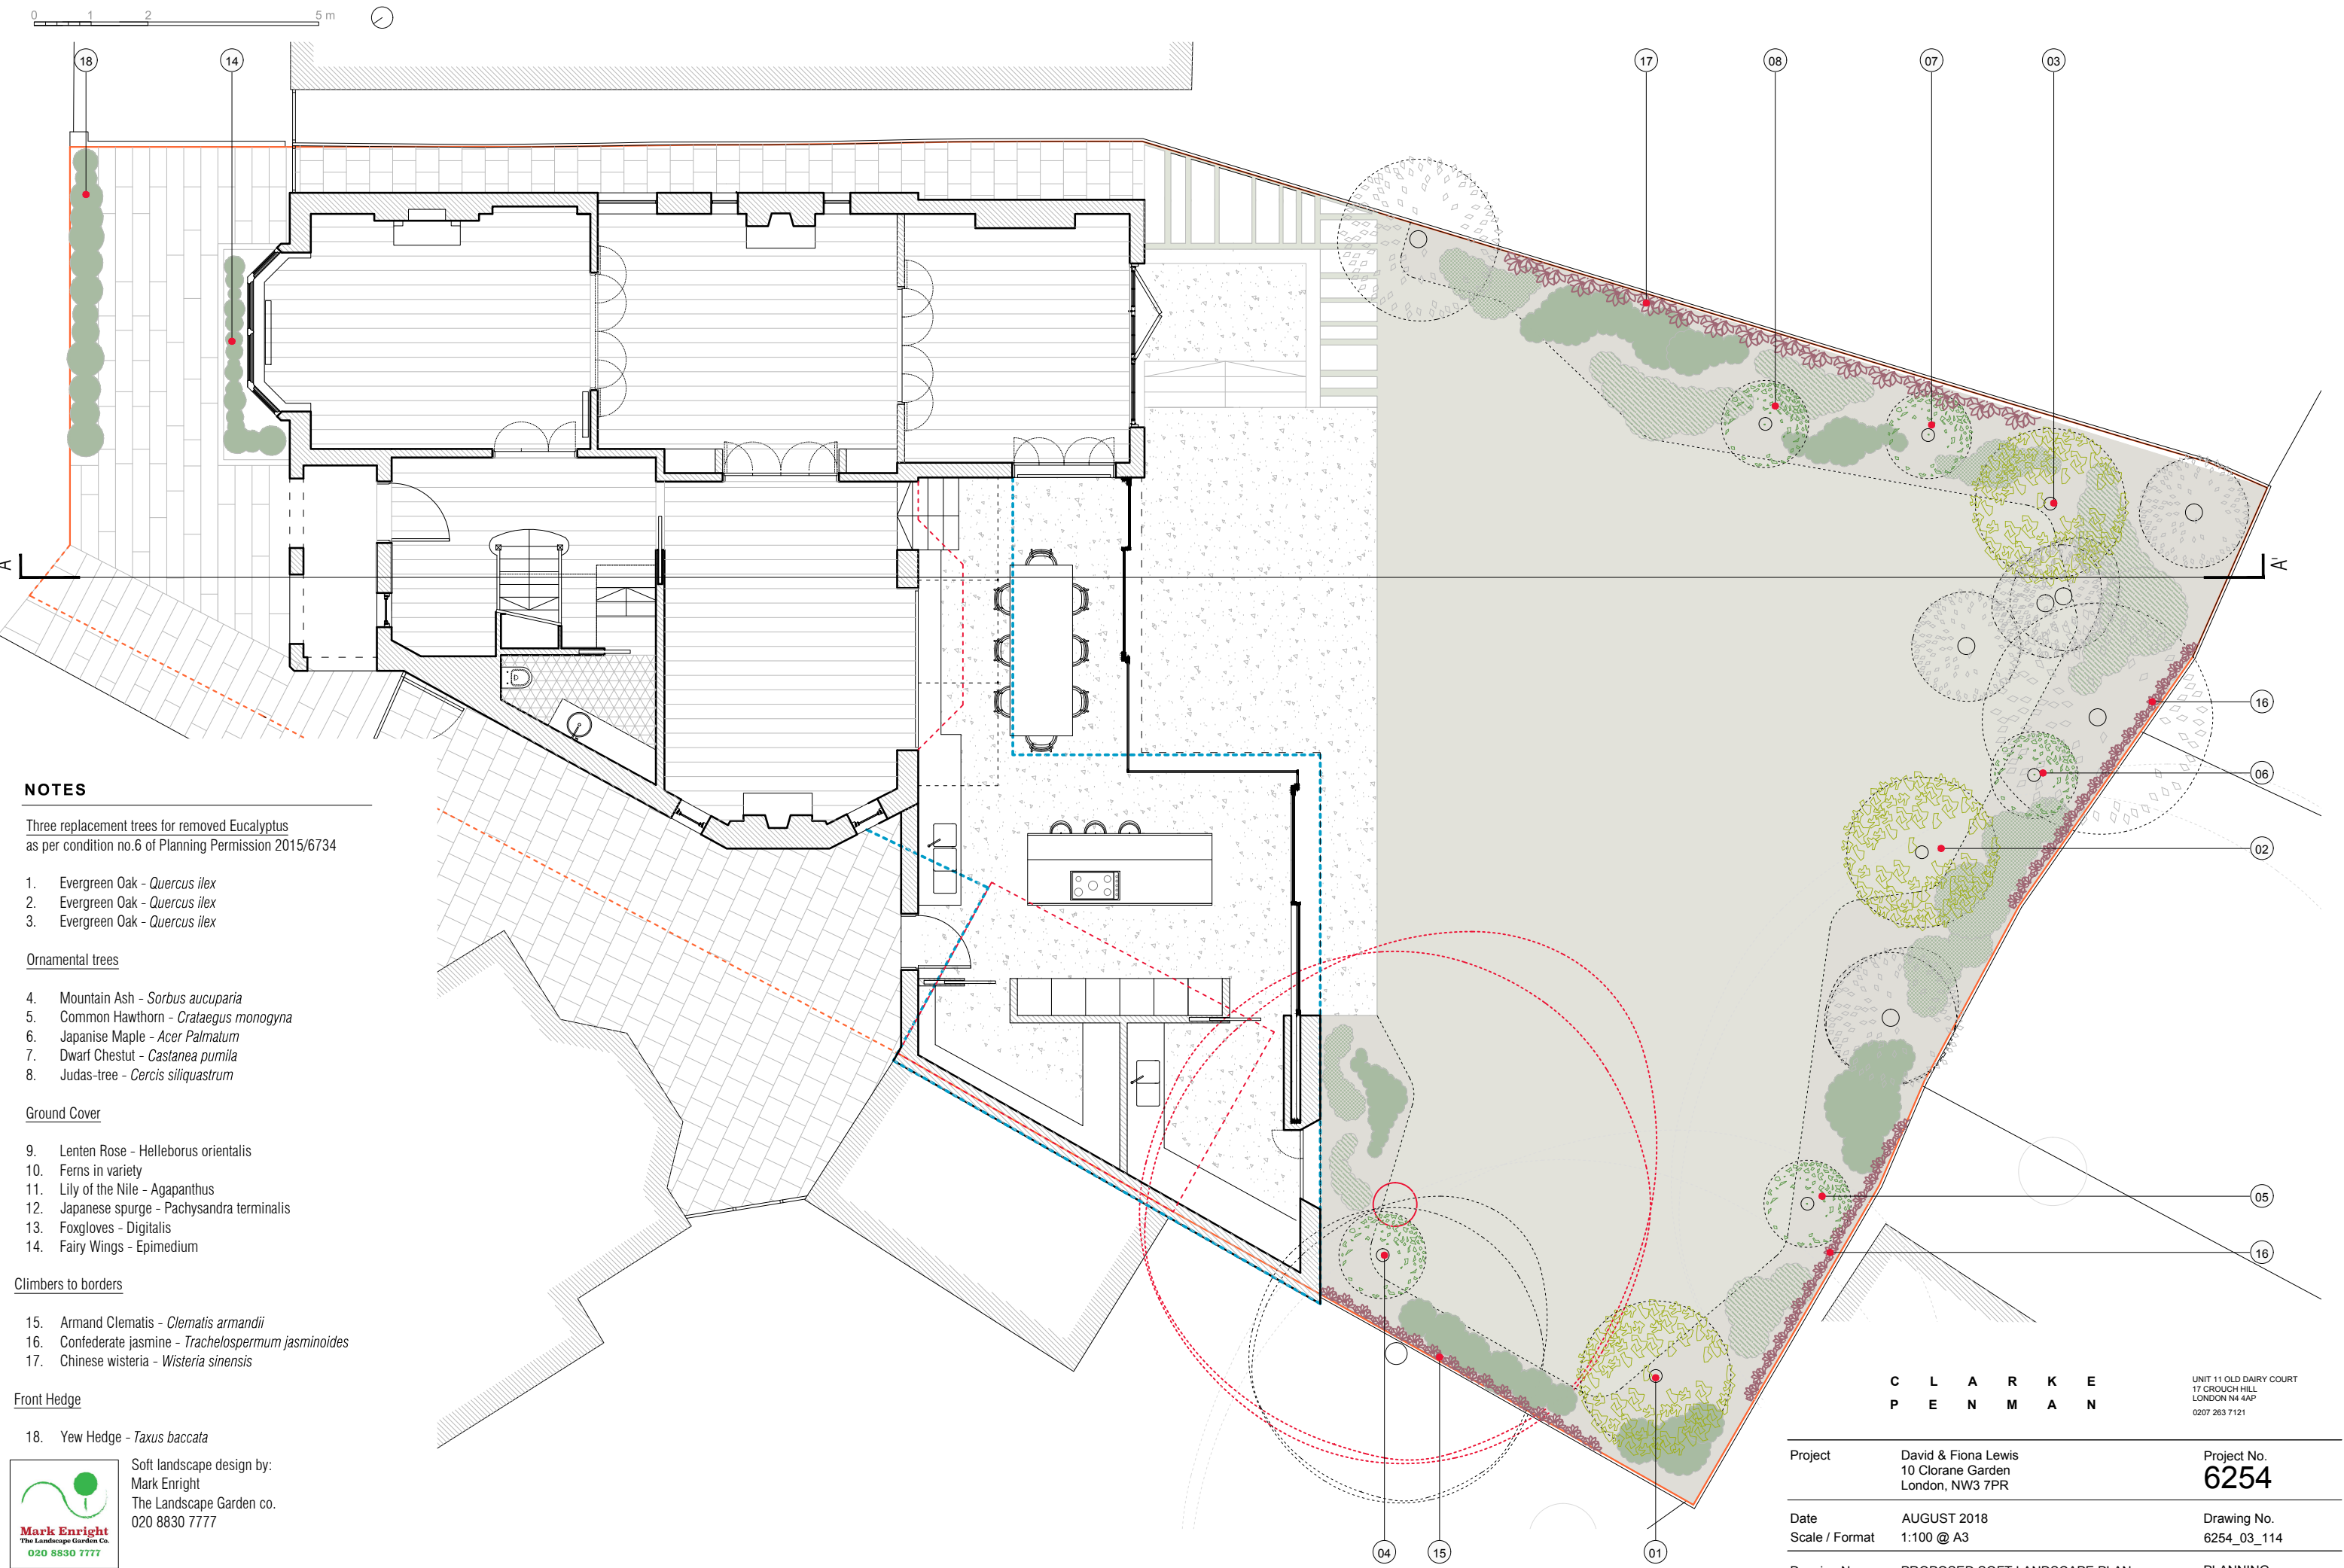

NOTES

Three replacement trees for removed Eucalyptus
as per condition no.6 of Planning Permission 2015/6734

- 1. Evergreen Oak - *Quercus ilex*
- 2. Evergreen Oak - *Quercus ilex*
- 3. Evergreen Oak - *Quercus ilex*

Ornamental trees

- 4. Mountain Ash - *Sorbus aucuparia*
- 5. Common Hawthorn - *Crataegus monogyna*
- 6. Japanese Maple - *Acer Palmatum*
- 7. Dwarf Chestnut - *Castanea pumila*
- 8. Judas-tree - *Cercis siliquastrum*

Ground Cover

- 9. Lenten Rose - *Helleborus orientalis*
- 10. Ferns in variety
- 11. Lily of the Nile - *Agapanthus*
- 12. Japanese spurge - *Pachysandra terminalis*
- 13. Foxgloves - *Digitalis*
- 14. Fairy Wings - *Epimedium*

Climbers to borders

- 15. Armand Clematis - *Clematis armandii*
- 16. Confederate jasmine - *Trachelospermum jasminoides*
- 17. Chinese wisteria - *Wisteria sinensis*

Front Hedge

- 18. Yew Hedge - *Taxus baccata*



Soft landscape design by:
Mark Enright
The Landscape Garden co.
020 8830 7777

C L A R K E
P E N M A N

UNIT 11 OLD DAIRY COURT
17 CROUCH HILL
LONDON N4 4AP
0207 263 7121

Project	David & Fiona Lewis 10 Clorane Garden London, NW3 7PR	Project No. 6254
Date	AUGUST 2018	Drawing No. 6254_03_114
Scale / Format	1:100 @ A3	
Drawing Name	PROPOSED SOFT LANDSCAPE PLAN	PLANNING
Rev	A	