


ELECTRICAL AND MECHANICAL FITTINGS AND/OR APPLIANCES, CONDUITS, PIPES, CABLES, ETC. ARE INDICATED FOR TENDERING PURPOSES. GUIDANCE & COMPLETION OF INSTALLATION DRAWINGS. EXACT POSITIONS AND ROUTES SHALL BE SETTLED ON SITE IN RELATION TO OTHER SERVICES AND FIXTURES AND TO THE ARCHITECT'S DETAILED ROOM LAYOUTS WHERE ISSUED OR APPROPRIATE. EXCEPT WHERE DIMENSIONS ARE GIVEN (ON THE DRAWING OR IN THE SPECIFICATION), FINAL POSITIONS OF LIGHTING POINTS, MECHANICAL AND ELECTRICAL FITTINGS, FIXTURES AND / OR APPLIANCES MUST BE CHECKED WITH THE CONTRACT ADMINISTRATOR BEFORE PROCEEDING

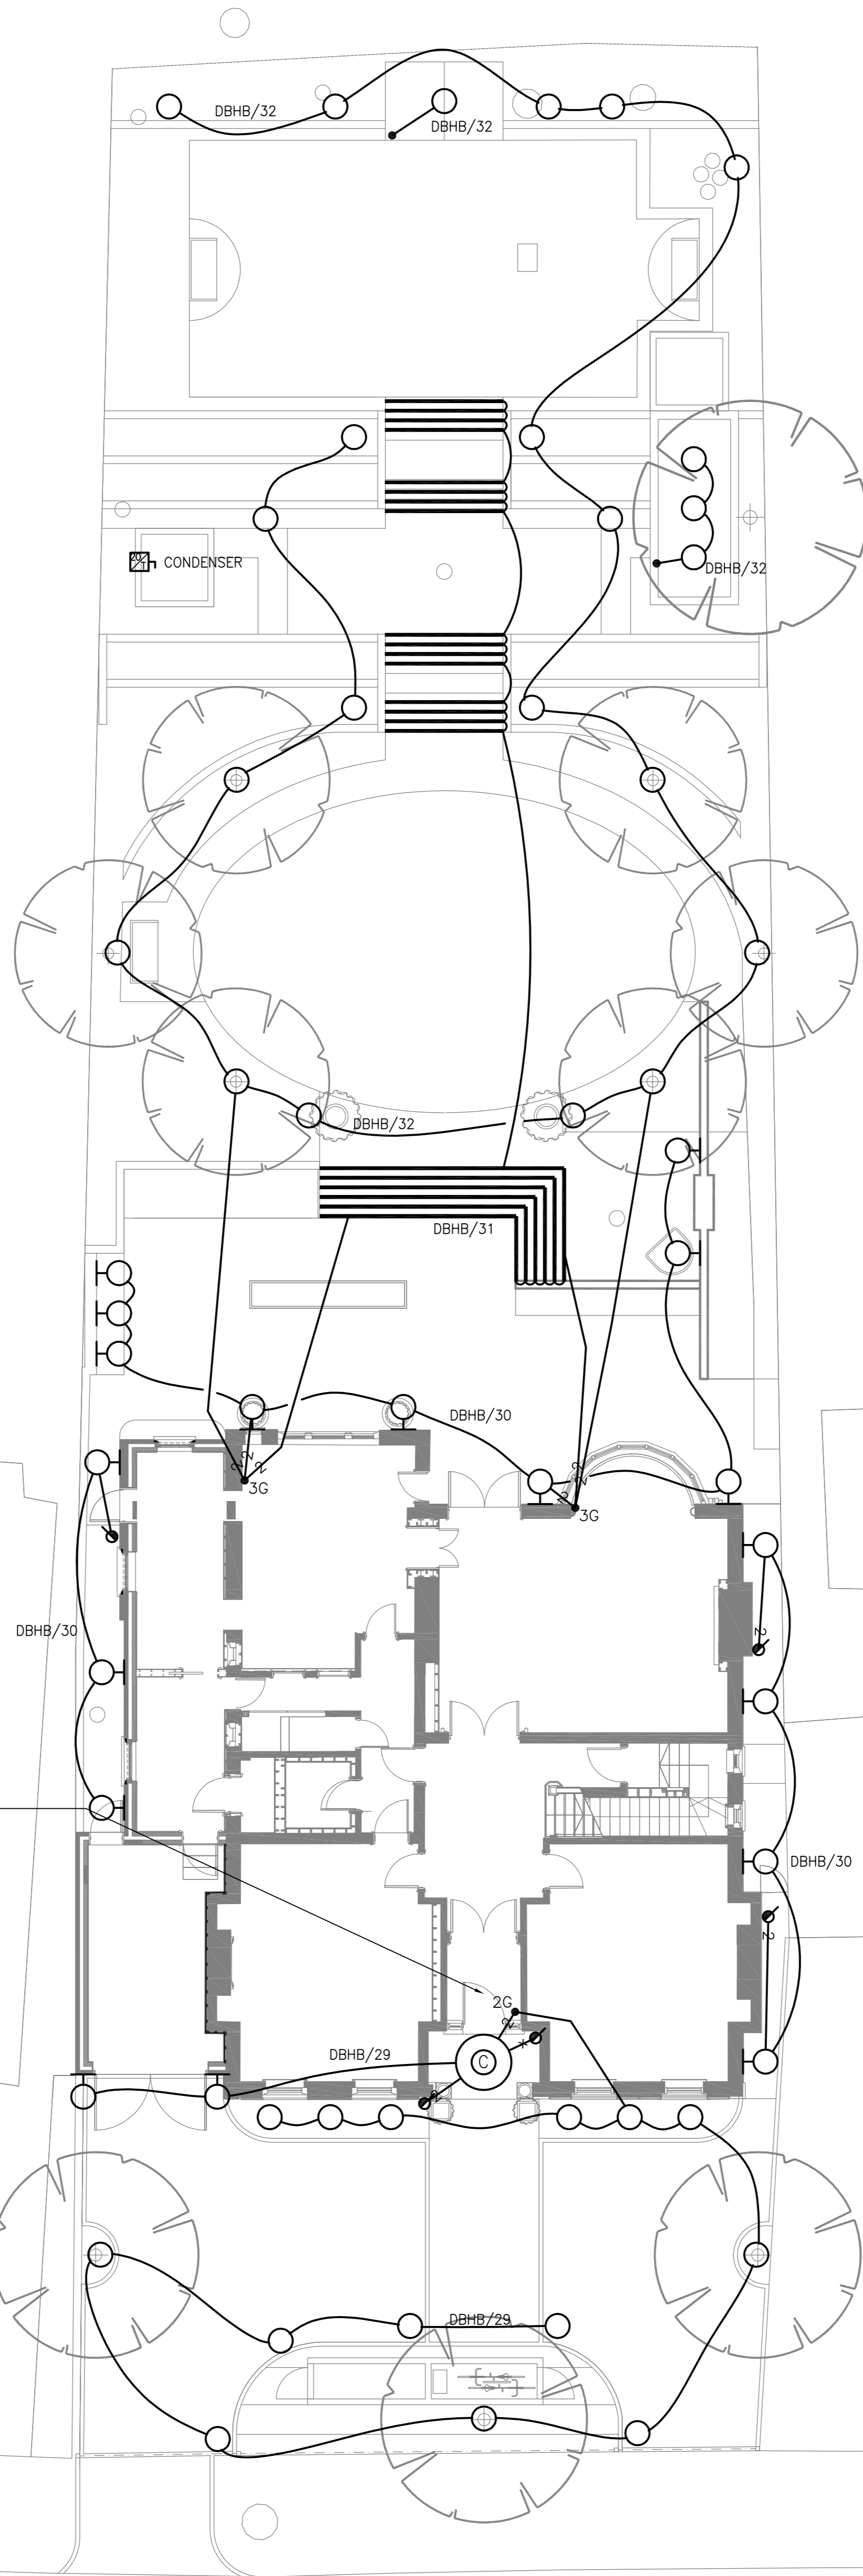

PIR OVERRIDE SWITCH TO CONSTANTLY TURN ON OUTDOOR PENDANT AND OUTDOOR GARAGE LTG.

NOTES
 THESE LAYOUTS ARE TO BE READ IN CONJUNCTION WITH ALL OTHER CONTRACT DOCUMENTS
 LV & ELV CABLES ARE TO BE KEPT AT LEAST 150mm APART AT ALL POINTS ALONG CABLE DISTRIBUTION ROUTES
 FOR THE SPECIFICATIONS OF THE LIGHT FITTINGS PLEASE REFER TO COWLEY WHITE'S LAYOUTS AND SPECIFICATION.
 EXTERNAL PIRs TO BE B.E.G LC-PLUS 280 WITH PARTY FUNCTION FOR CONTINUOUS ON OR OFF FOR UP TO A 12 HOUR PERIOD. EXTERNAL PIRs TO HAVE AN INBUILT DAYLIGHT SENSOR.

REV.	DESCRIPTION	DRAWN + DATE	CHECKED + DATE	APPROVED + DATE	REV.	DESCRIPTION	DRAWN + DATE	CHECKED + DATE	APPROVED + DATE	Client
PL	INITIAL ISSUE (PLANNING)	J.G. JAN'18	M.W. JAN'18	M.W. JAN'18						THE ESTATE OFFICE
PL	REVISED PLANNING ISSUE	J.G. JAN'18	M.W. JAN'18	M.W. JAN'18						

Project Title
**24 HEATH DRIVE
 LONDON
 NW3 7SB**

Drawing Title ELECTRICAL SERVICES LANDSCAPE LAYOUT		Scale 1:100 @ A1	Drawing Status FOR PLANNING
Drawing No. 16/117-E13		Revision PL2	

Edward Pearce
 CONSULTING ENGINEERS

Edward Pearce LLP
 Old School House
 35 Ewell Road
 Surbiton, Surrey KT6 6AF

Tel: 020 8390 6244
 Fax: 020 8390 1329
 www.edwardpearce.com

Certificate No: 2846/01