
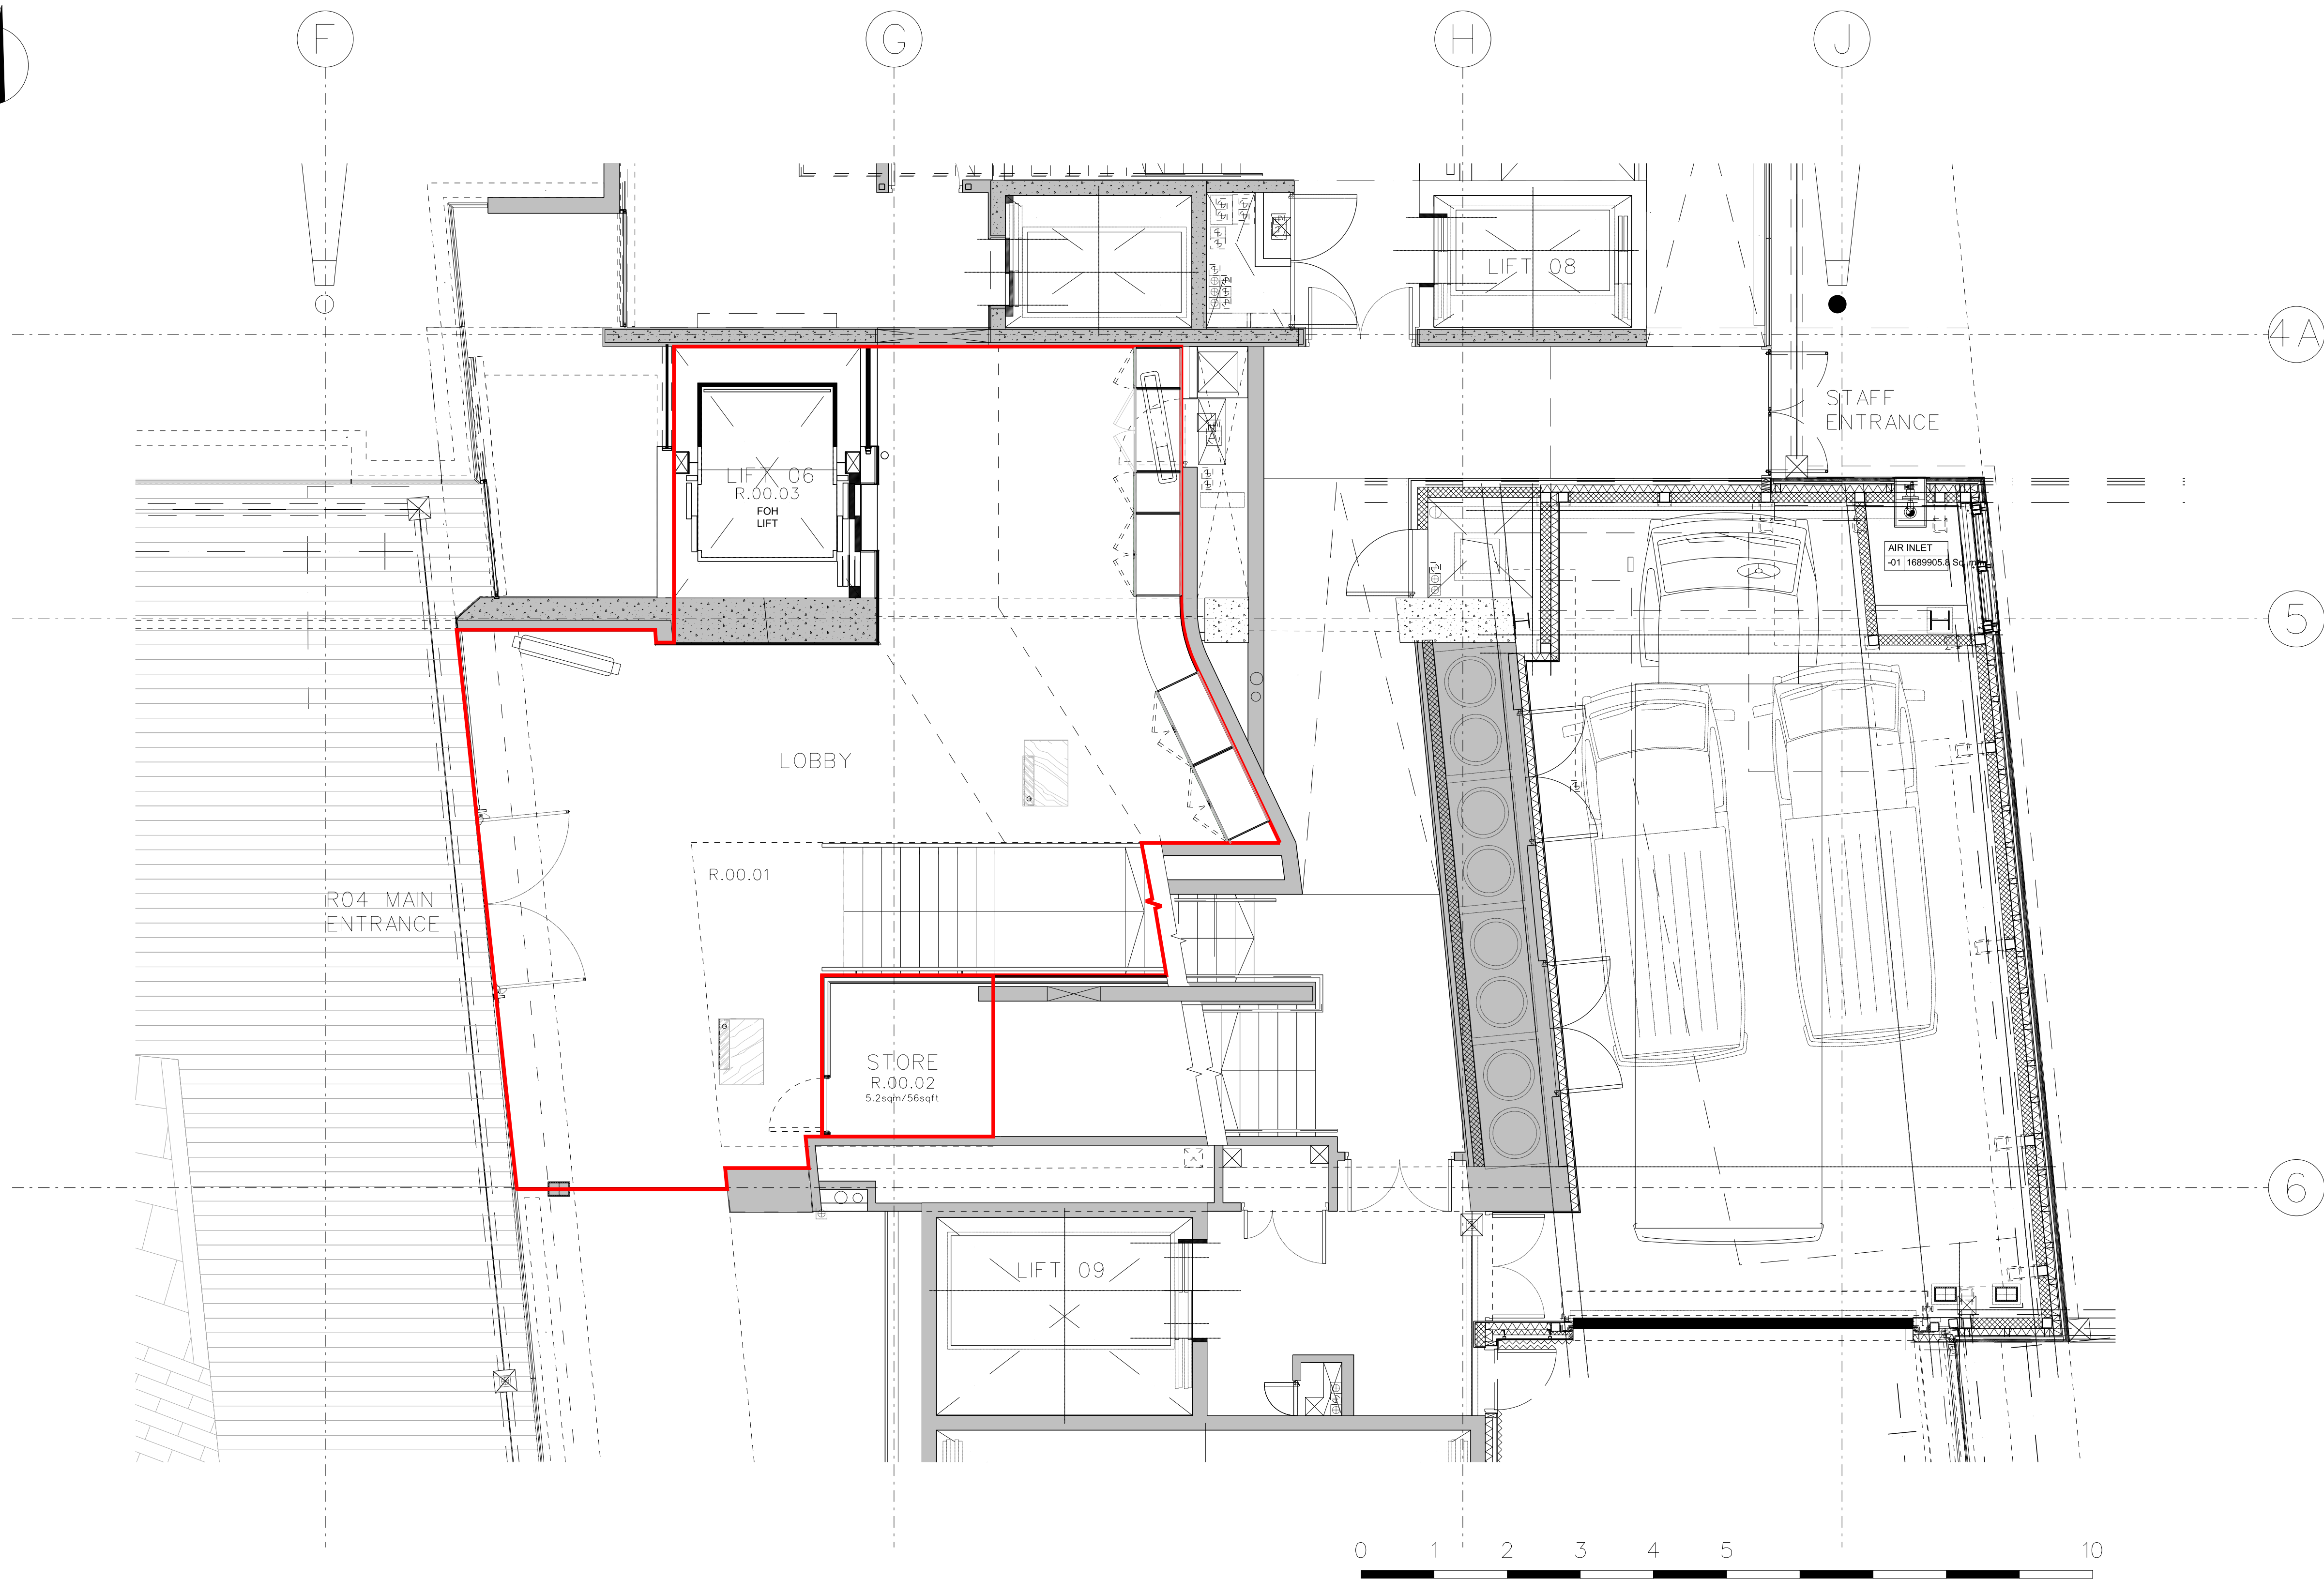


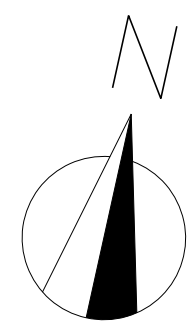

① LEVEL 00 - PLAN
PROPOSED 1:50

Rev	Date	Reason
-	05.07.18	PLANNING - Advertising Consent Application
A	04.09.18	PLANNING - Advertising Consent Application & Listed Building Consent

NOTES

— R04 DEMISE LINE RELATING TO APPLICATION

PROJECT	R04 - CENTRE POINT		
CLIENT	RHUBARB		
DRAWING TITLE	EXISTING - LEVEL 00_PLAN		
SCALE	1:50 @ A1		
JOB NO	2013	DRAWN BY	GY
DRAWING NO	(08)01	REVISION	A
DATE	05.07.18	STATUS	PLANNING