
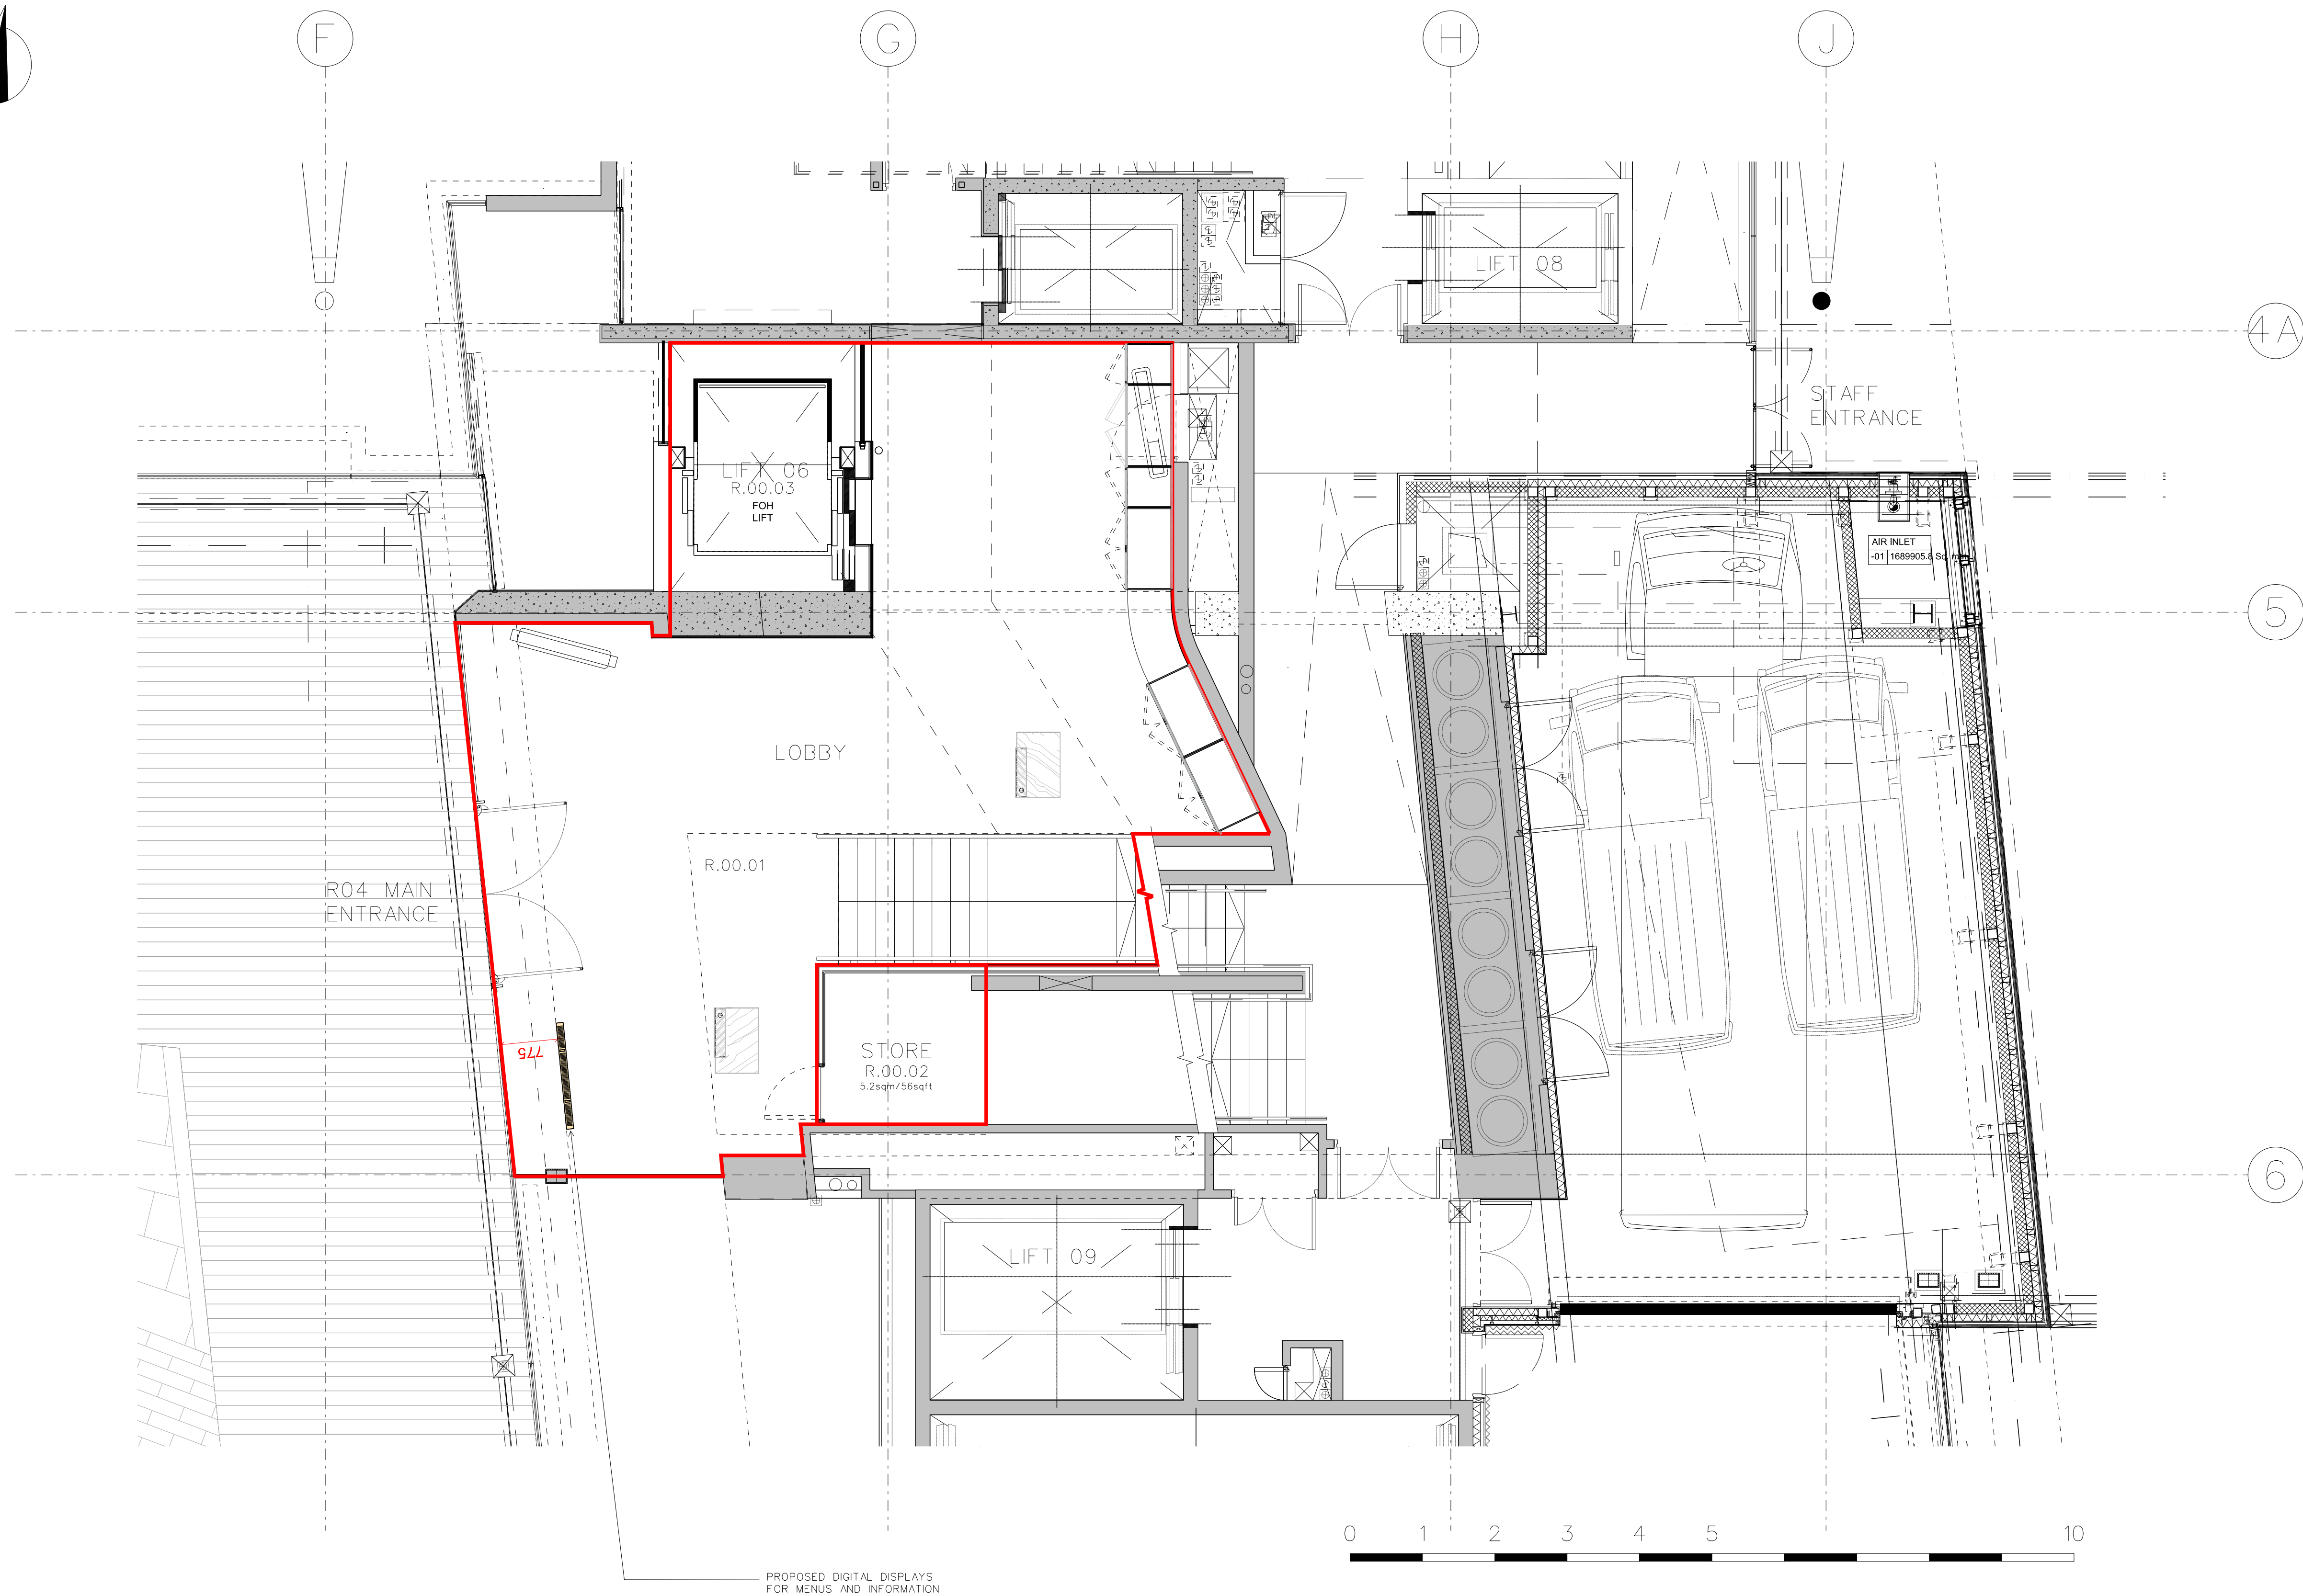


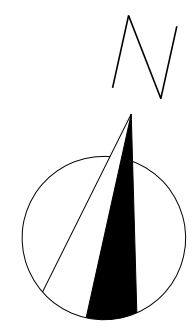

1 LEVEL 00 - PLAN
PROPOSED 1:50

Rev	Date	Reason
-	05.07.18	PLANNING - Advertising Consent Application
A	04.09.18	PLANNING - Advertising Consent Application & Listed Building Consent

NOTES

— R04 DEMISE LINE RELATING TO APPLICATION

PROJECT R04 - CENTRE POINT

CLIENT RHUBARB

DRAWING TITLE PROPOSED - LEVEL 00_PLAN

SCALE 1:50 @ A1

JOB NO 2013

DRAWN BY GY

DRAWING NO (08)02

REVISION A

DATE 05.07.18

STATUS PLANNING