



01 EXISTING BASEMENT PLAN
SCALE 1:50

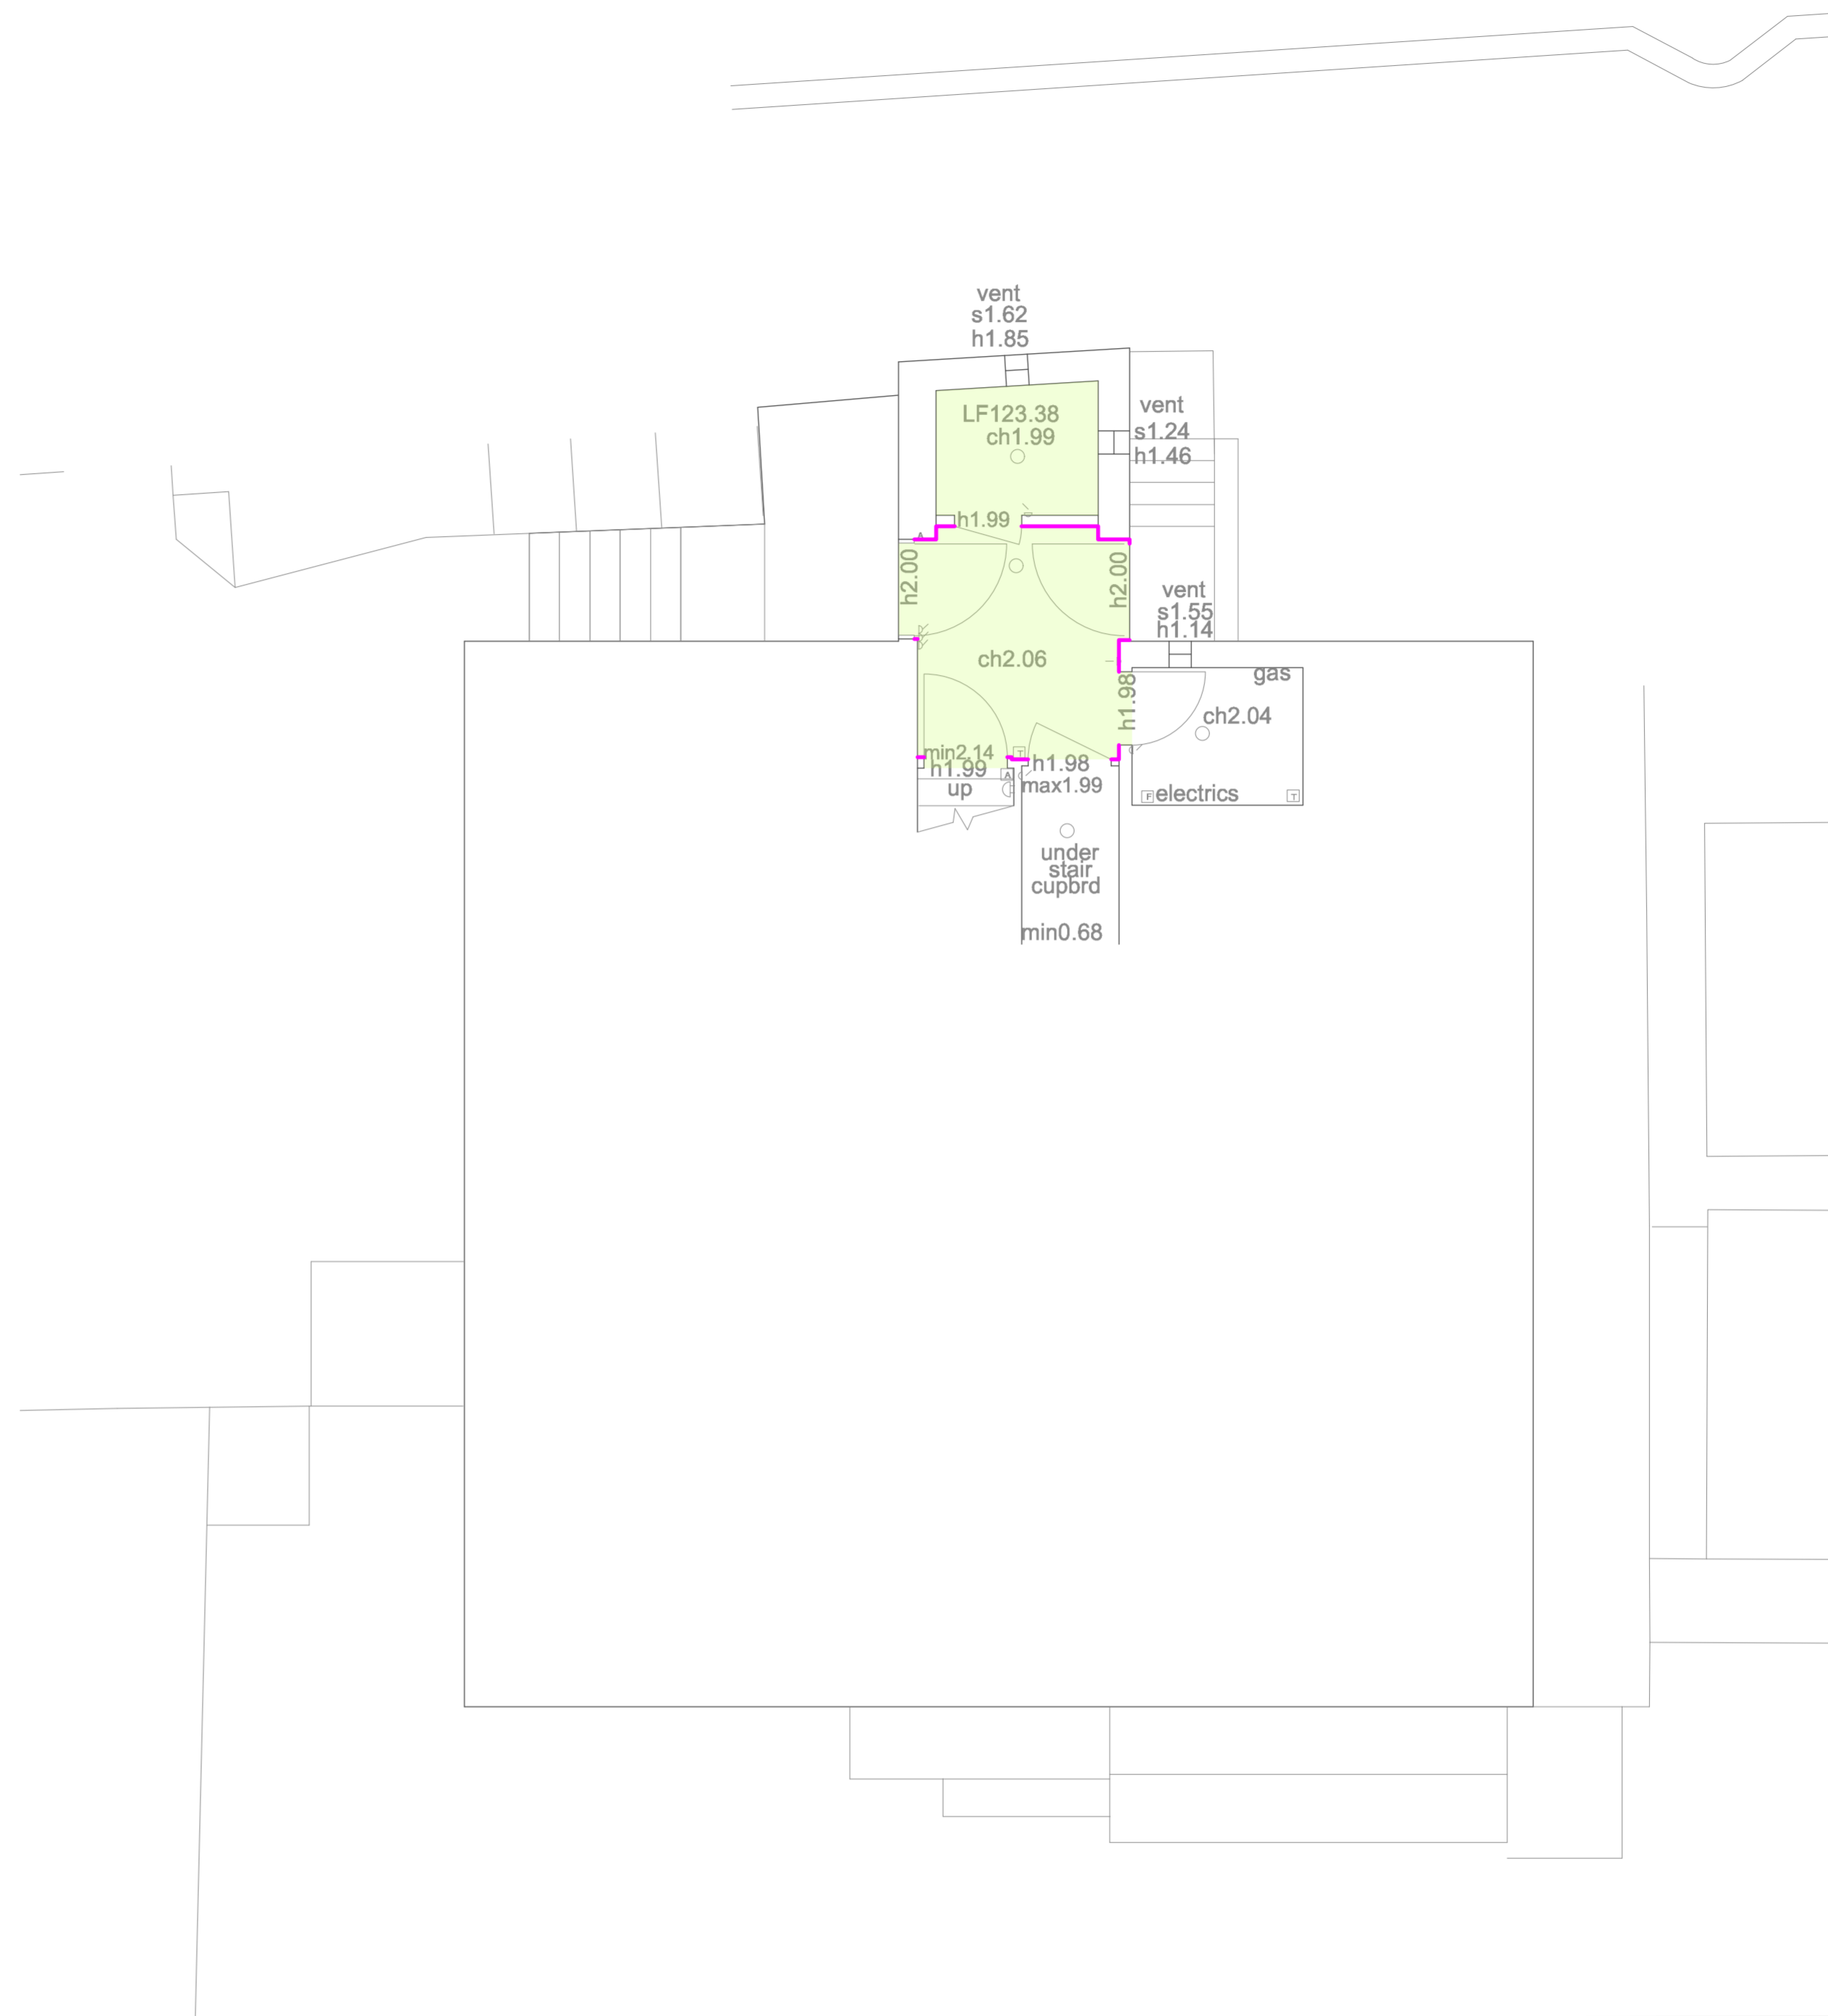

02 PROPOSED BASEMENT PLAN
SCALE 1:50

© john pardey architects
 • Do not Scale. Used figured dimensions only.
 • All dimensions to be checked on site.
 • All drawings to be read in conjunction with engineer's drawings. Any discrepancies between consultants drawings to be reported to the Architect before any work commences.
 • The Contractor's attention is drawn to the Health & Safety matters identified in the Health & Safety plan and on drawings as being potentially hazardous.
 • These items should not be considered as a full and final list.
 • The Work Package Contractor's normal Health & Safety obligations still apply when undertaking constructional operations both on and off site.

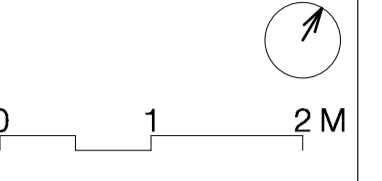

PROPOSED WORKS KEY

- NEW LINOLEUM
- NEW CARPET
- NEW TILES
- NEW WOOD FLOORING
- RENOVATED TIMBER STAIR TREAD
- PAINTED MDF BOARDS ROUTED TO MATCH EXISTING CONDITION
- NEW PLASTER FINISH OVER BRICKWORK
- IN COMMON AREAS OF THE BUILDING, WHERE POSSIBLE, SUBJECT TO CLEANING TESTS, BRICKWORK TO BE MADE GOOD
- BUILDING FABRIC TO BE REMOVED

GENERAL NOTE

MASONRY CEILING TO BE MADE GOOD AND REPAINTED

 WINDOWS TO BE SANDED, FILLED AND PAINTED WHERE NECESSARY

rev	date	initials	description
-	09/2018	AJ	PLANNING SUBMISSION

drawing: BASEMENT PLANS (EXISTING & PROPOSED)
 project: 6 BACON'S LANE, N6 6BL

drawing no: 1806/209
 status: PLANNING

scale @ A1: 1:50
 origin date: SEPT 2018



John Pardey Architects
 Beck Farm Studio, St Leonard's Road
 East End, Hampshire, SO41 6SR
 +44 (0) 1509 626465
 www.johnpardeyarchitects.com