



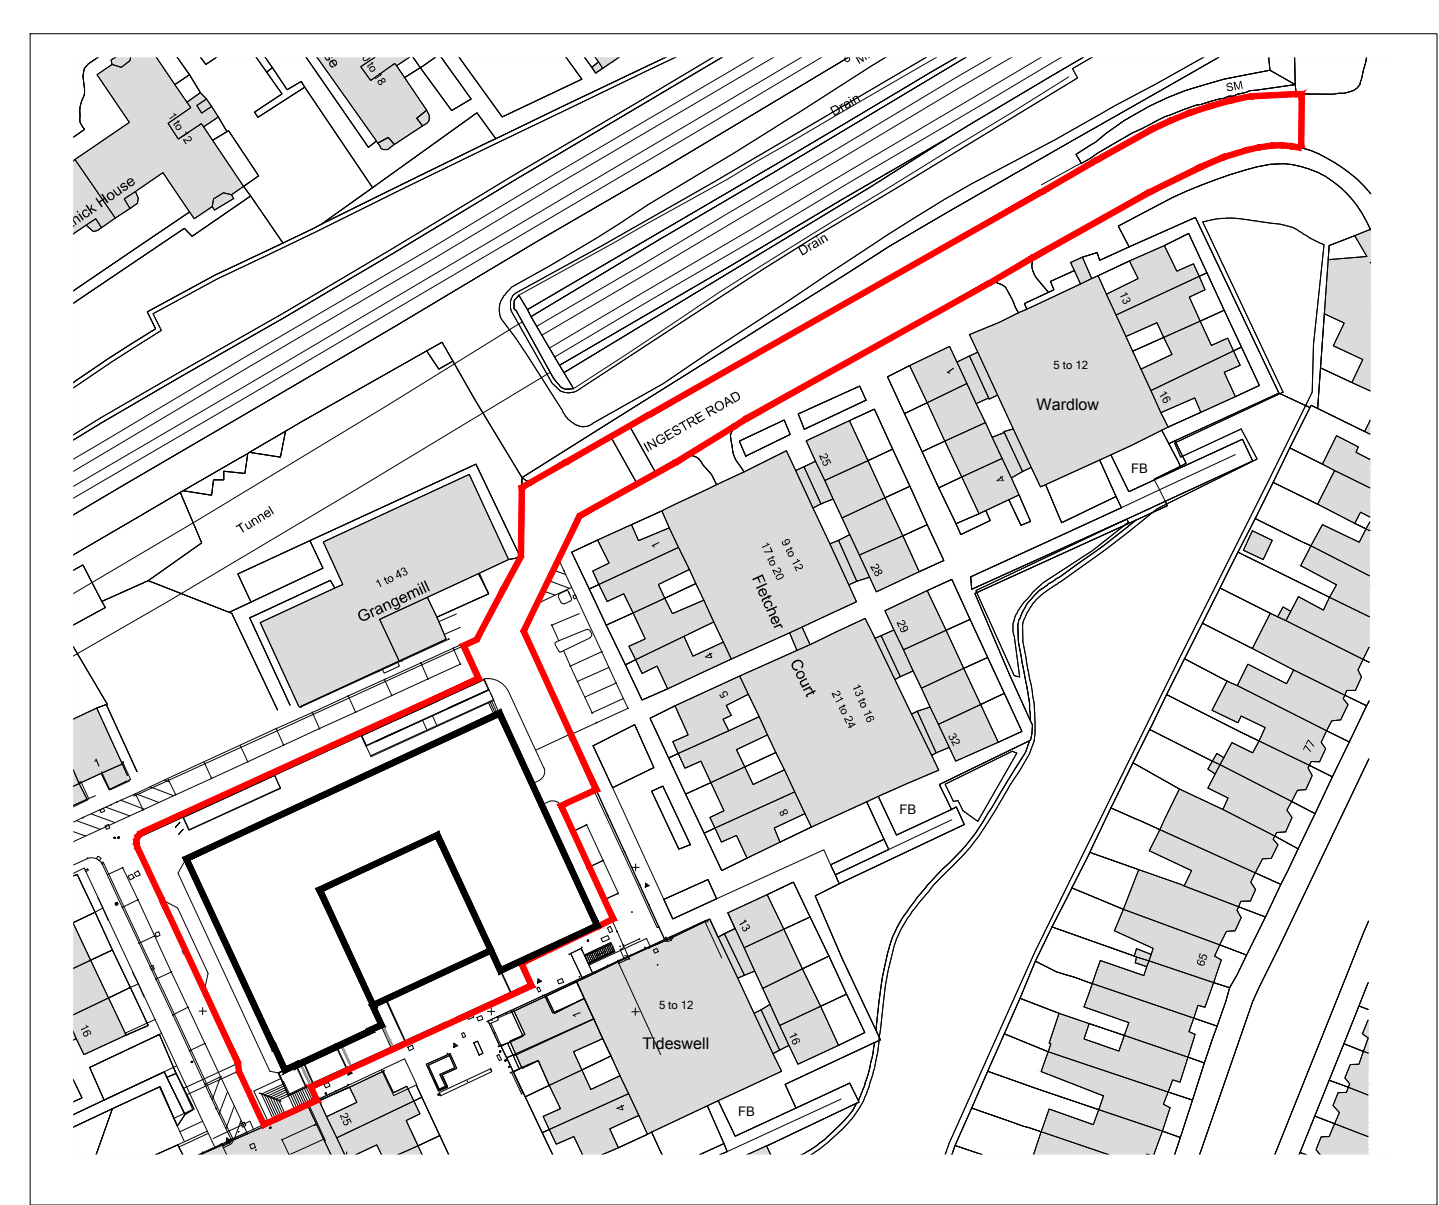

Planning application boundary extent

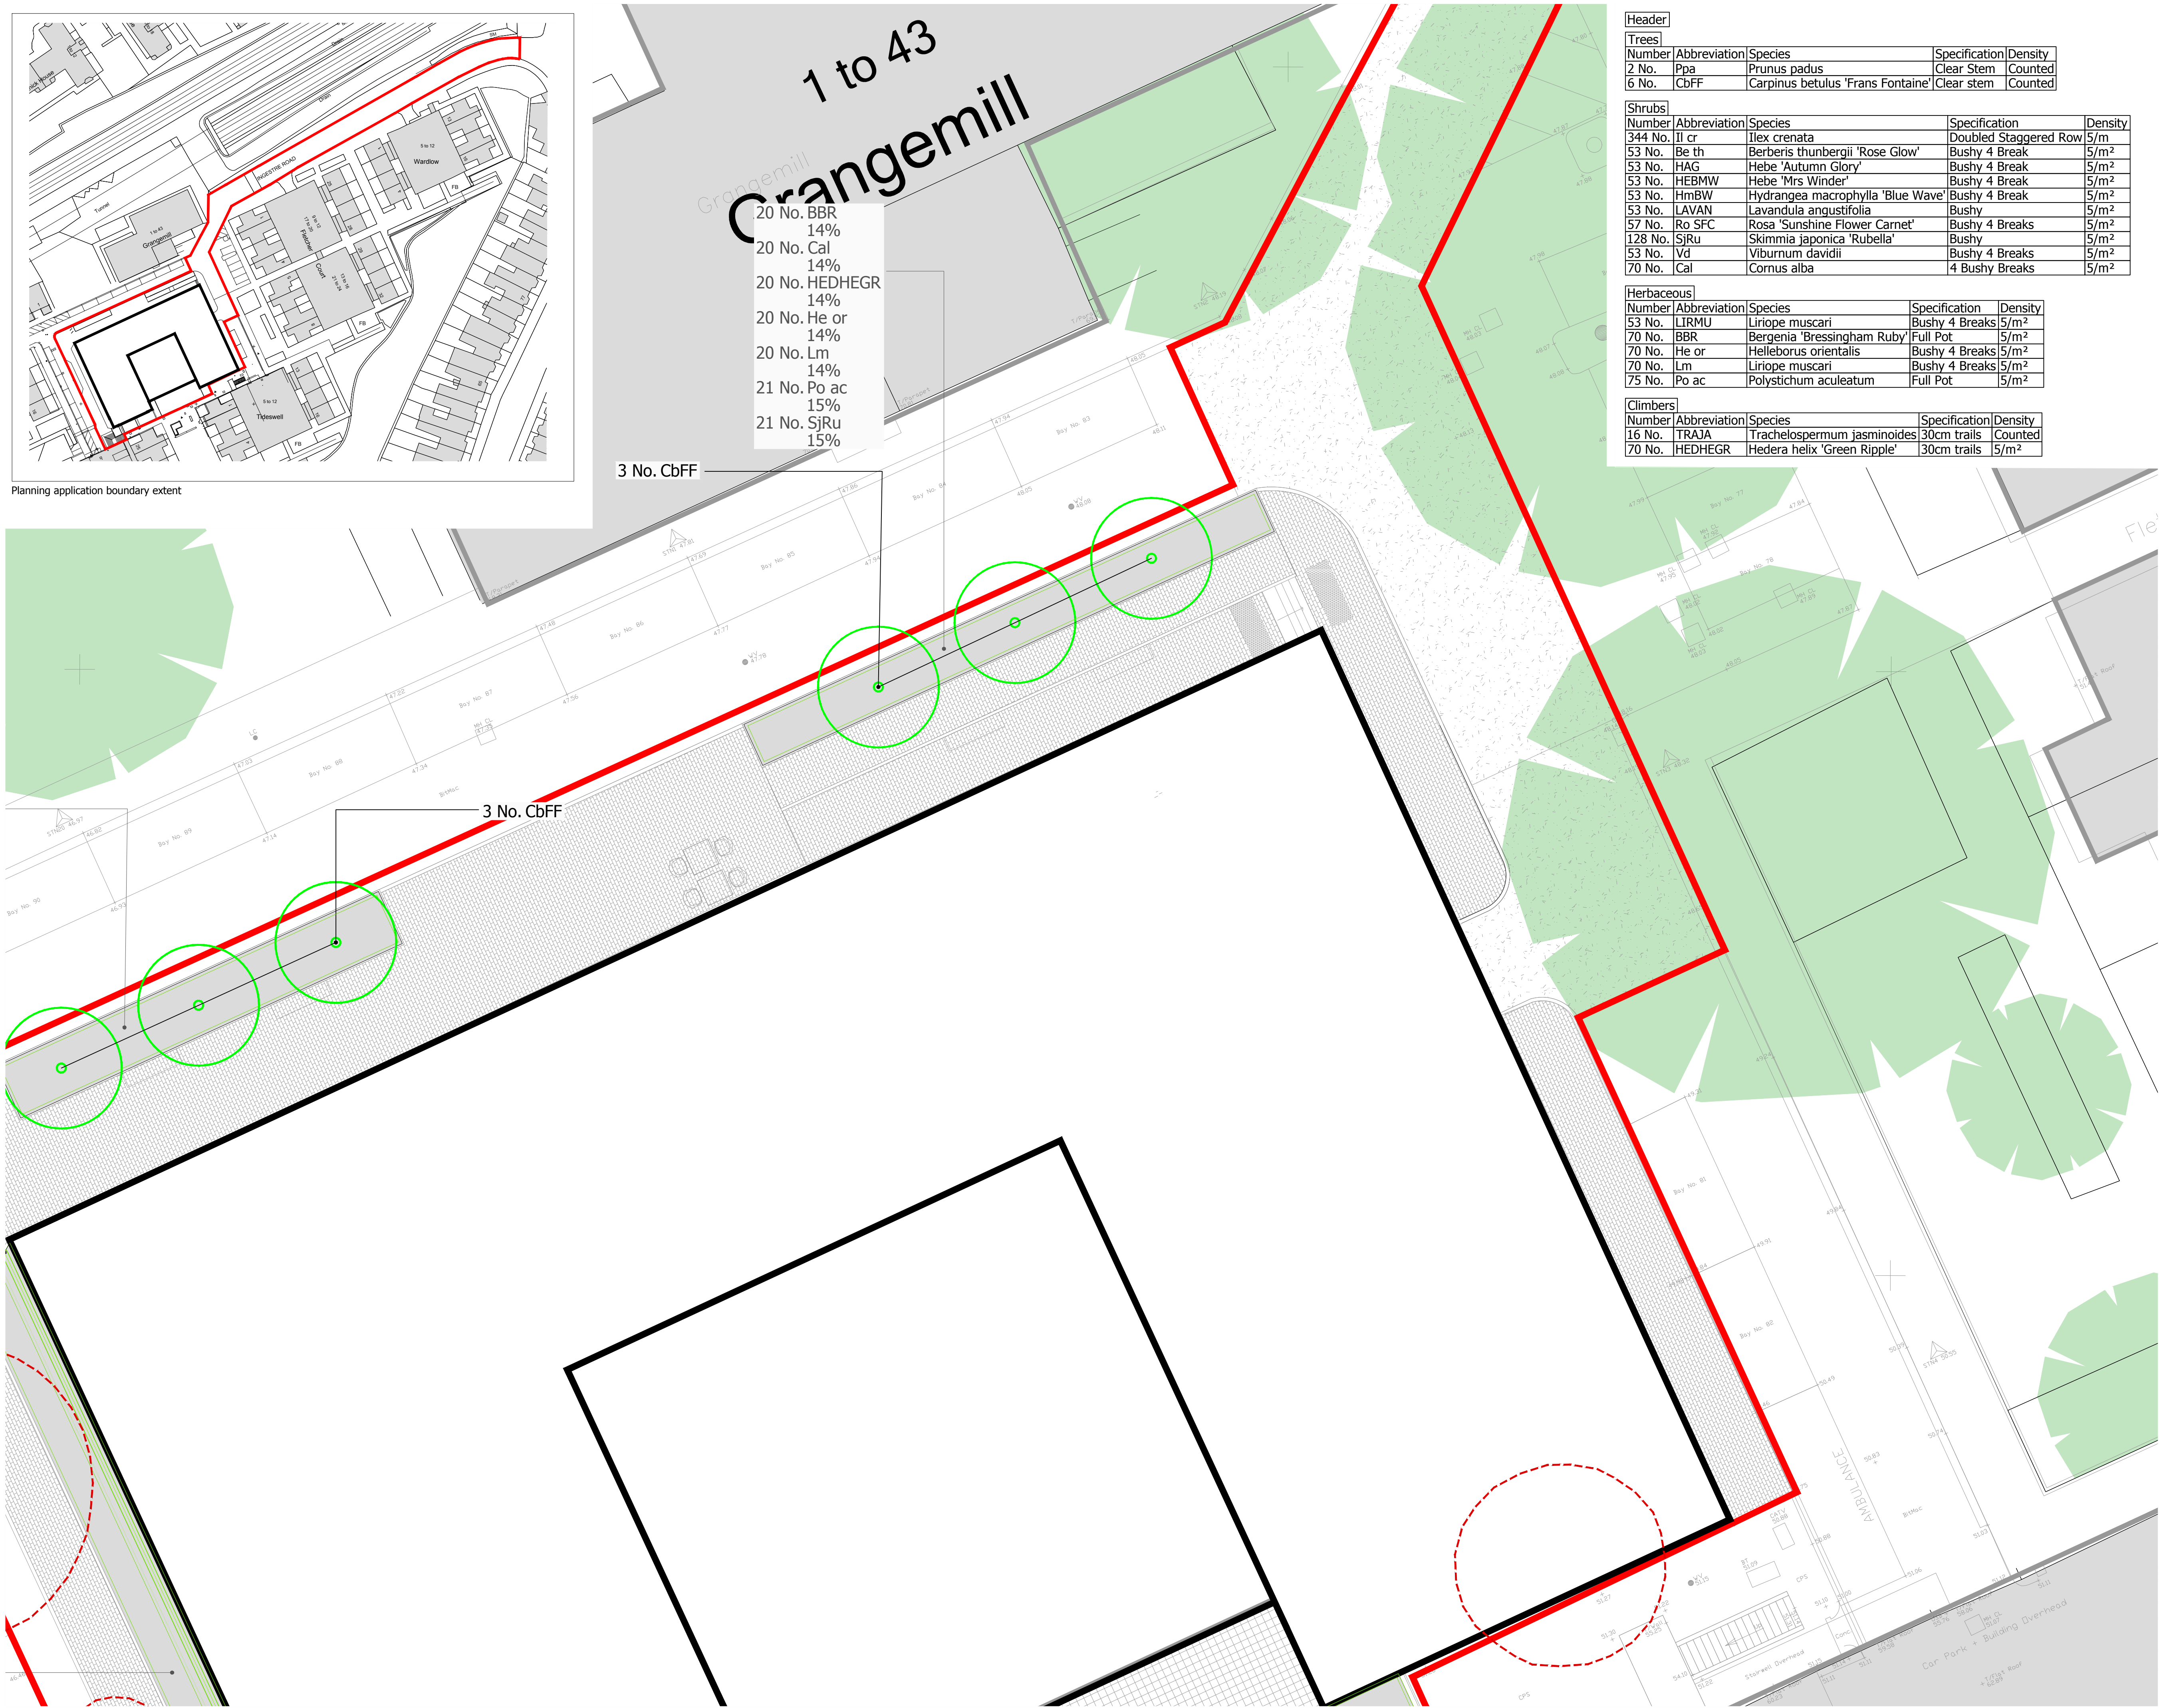

Header				
Trees				
Number	Abbreviation	Species	Specification	Density
2 No.	Ppa	Prunus padus	Clear Stem	Counted
6 No.	CbFF	Carpinus betulus 'Frans Fontaine'	Clear stem	Counted

Shrubs				
Number	Abbreviation	Species	Specification	Density
344 No.	Il cr	Ilex crenata	Doubled Staggered Row	5/m ²
53 No.	Be th	Berberis thunbergii 'Rose Glow'	Bushy 4 Break	5/m ²
53 No.	HAG	Hebe 'Autumn Glory'	Bushy 4 Break	5/m ²
53 No.	HEBMW	Hebe 'Mrs Winder'	Bushy 4 Break	5/m ²
53 No.	HmBW	Hydrangea macrophylla 'Blue Wave'	Bushy 4 Break	5/m ²
53 No.	LAVAN	Lavandula angustifolia	Bushy	5/m ²
57 No.	Ro SFC	Rosa 'Sunshine Flower Carpet'	Bushy 4 Breaks	5/m ²
128 No.	SjRu	Skimmia japonica 'Rubella'	Bushy	5/m ²
53 No.	Vd	Viburnum davidii	Bushy 4 Breaks	5/m ²
70 No.	Cal	Cornus alba	4 Bushy Breaks	5/m ²

Herbaceous				
Number	Abbreviation	Species	Specification	Density
53 No.	LIRMU	Liriope muscari	Bushy 4 Breaks	5/m ²
70 No.	BBR	Bergenia 'Bressingham Ruby'	Full Pot	5/m ²
70 No.	He or	Helleborus orientalis	Bushy 4 Breaks	5/m ²
70 No.	Lm	Liriope muscari	Bushy 4 Breaks	5/m ²
75 No.	Po ac	Polystichum aculeatum	Full Pot	5/m ²

Climbers			
Number	Abbreviation	Species	Specification
16 No.	TRAJA	Trachelospermum jasminoides	30cm trails
70 No.	HEDHEGR	Hedera helix 'Green Ripple'	30cm trails

The scaling of this drawing cannot be assured

Revision Date Drn Ckd

Planning application boundary

Soft Landscape

Proposed trees

Existing Trees

Existing tree to be removed

Planting beds

Specimen climbing plants

Hedge planting

Greenwall planting to be specified by specialist consultant

Project
Ingestre Road

Drawing Title
Soft Landscape
Ground Floor - Sheet 2 of 3

Date 06.09.18 Scale 1:100 @A1 Drawn by NO Check by MY
Project No 27463 Drawing No RG-L-03-2 Revision -

0 2 4 6 8 10

BARTON WILLMORE

Planning • Master Planning & Urban Design • Architecture •
Landscape Planning & Design • Environmental Planning • Graphic
Communication • Public Engagement • Development Economics

bartonwillmore.co.uk

Offices at Birmingham Bristol Cambridge Cardiff Ebbw Vale Edinburgh
Leeds London Manchester Newcastle Reading Southampton