


Do Not Scale.  
All Figured Dimensions To Be Checked On Site Prior To Construction.  
All Copyright Reserved.

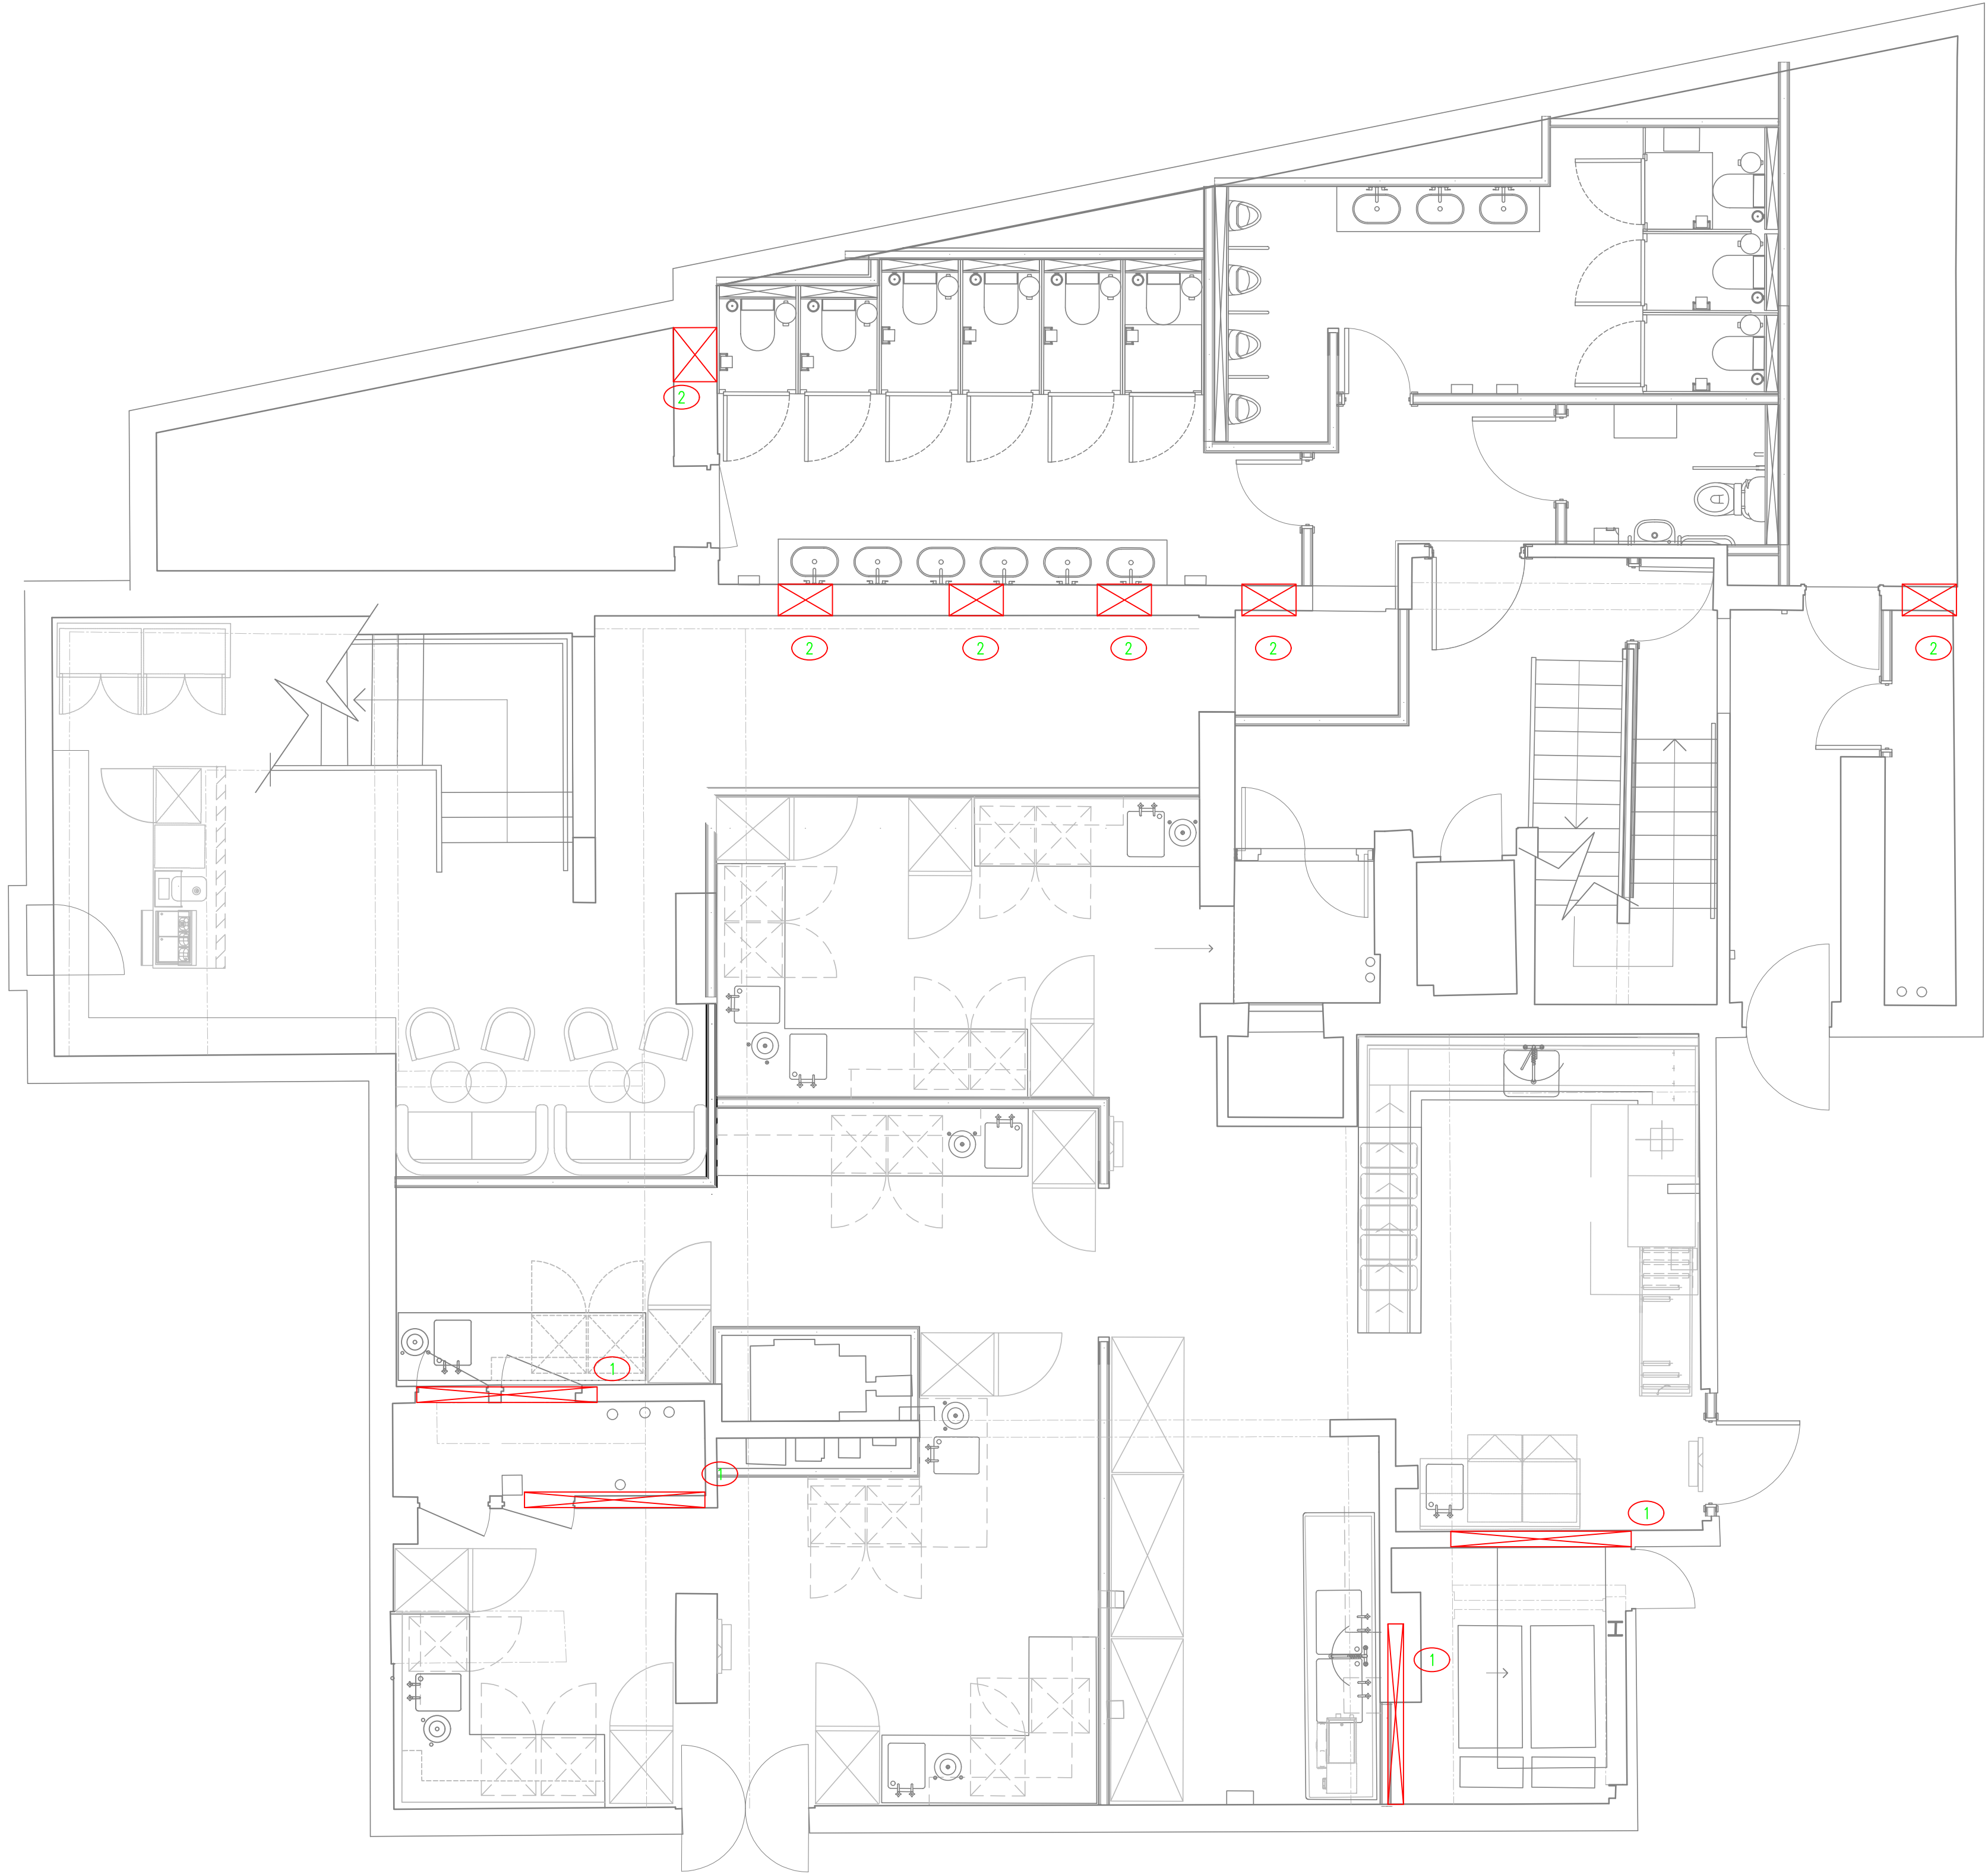

- 1 2000x600 OPENING IN WALL AT HIGH LEVEL, FOR VENTILATION DUCTS
- 2 600x200 OPENING IN WALL AT HIGH LEVEL

|   |             |              |                     |
|---|-------------|--------------|---------------------|
| B   | PRELIMINARY | HN           | 07/09/2018          |
| A   | PRELIMINARY | HN           | 30/07/2017          |
| REV   | DETAILS     | BY           | APP   DATE          |
| CLIENT:<br><b>STREAT MARKETS LTD</b>   |             |              |                     |
| PROJECT:<br><b>CENTRE POINT, LINK BUILDING W1</b>   |             |              |                     |
| DRAWING TITLE:<br><b>BASEMENT LEVEL -1<br/>BWIC</b>   |             |              |                     |
| DRAWN BY:   | H.NISIC     | APPROVED BY: | DATE:<br>20/07/2018 |
| PROJECT No.:   | L2171       | DRAWING No.: | BW03                |
|   |             | SCALE:       | 1:50                |
|   |             |              |                     |
| Unit 10, 10 Radlands Crescent, Lame, Co. Antrim, N.Ireland. BT40 1FF. Tel. +44(0) 2828 277<br>Global House, Ashley Avenue, Epsom, London. KT18 5AD. Tel. +44(0) 1372 253 207.<br>Web: www.lehding.co.uk Email: info@lehding.co.uk |             |              |                     |