


Do Not Scale.
All Figured Dimensions To Be Checked On Site Prior To Construction.
All Copyright Reserved.

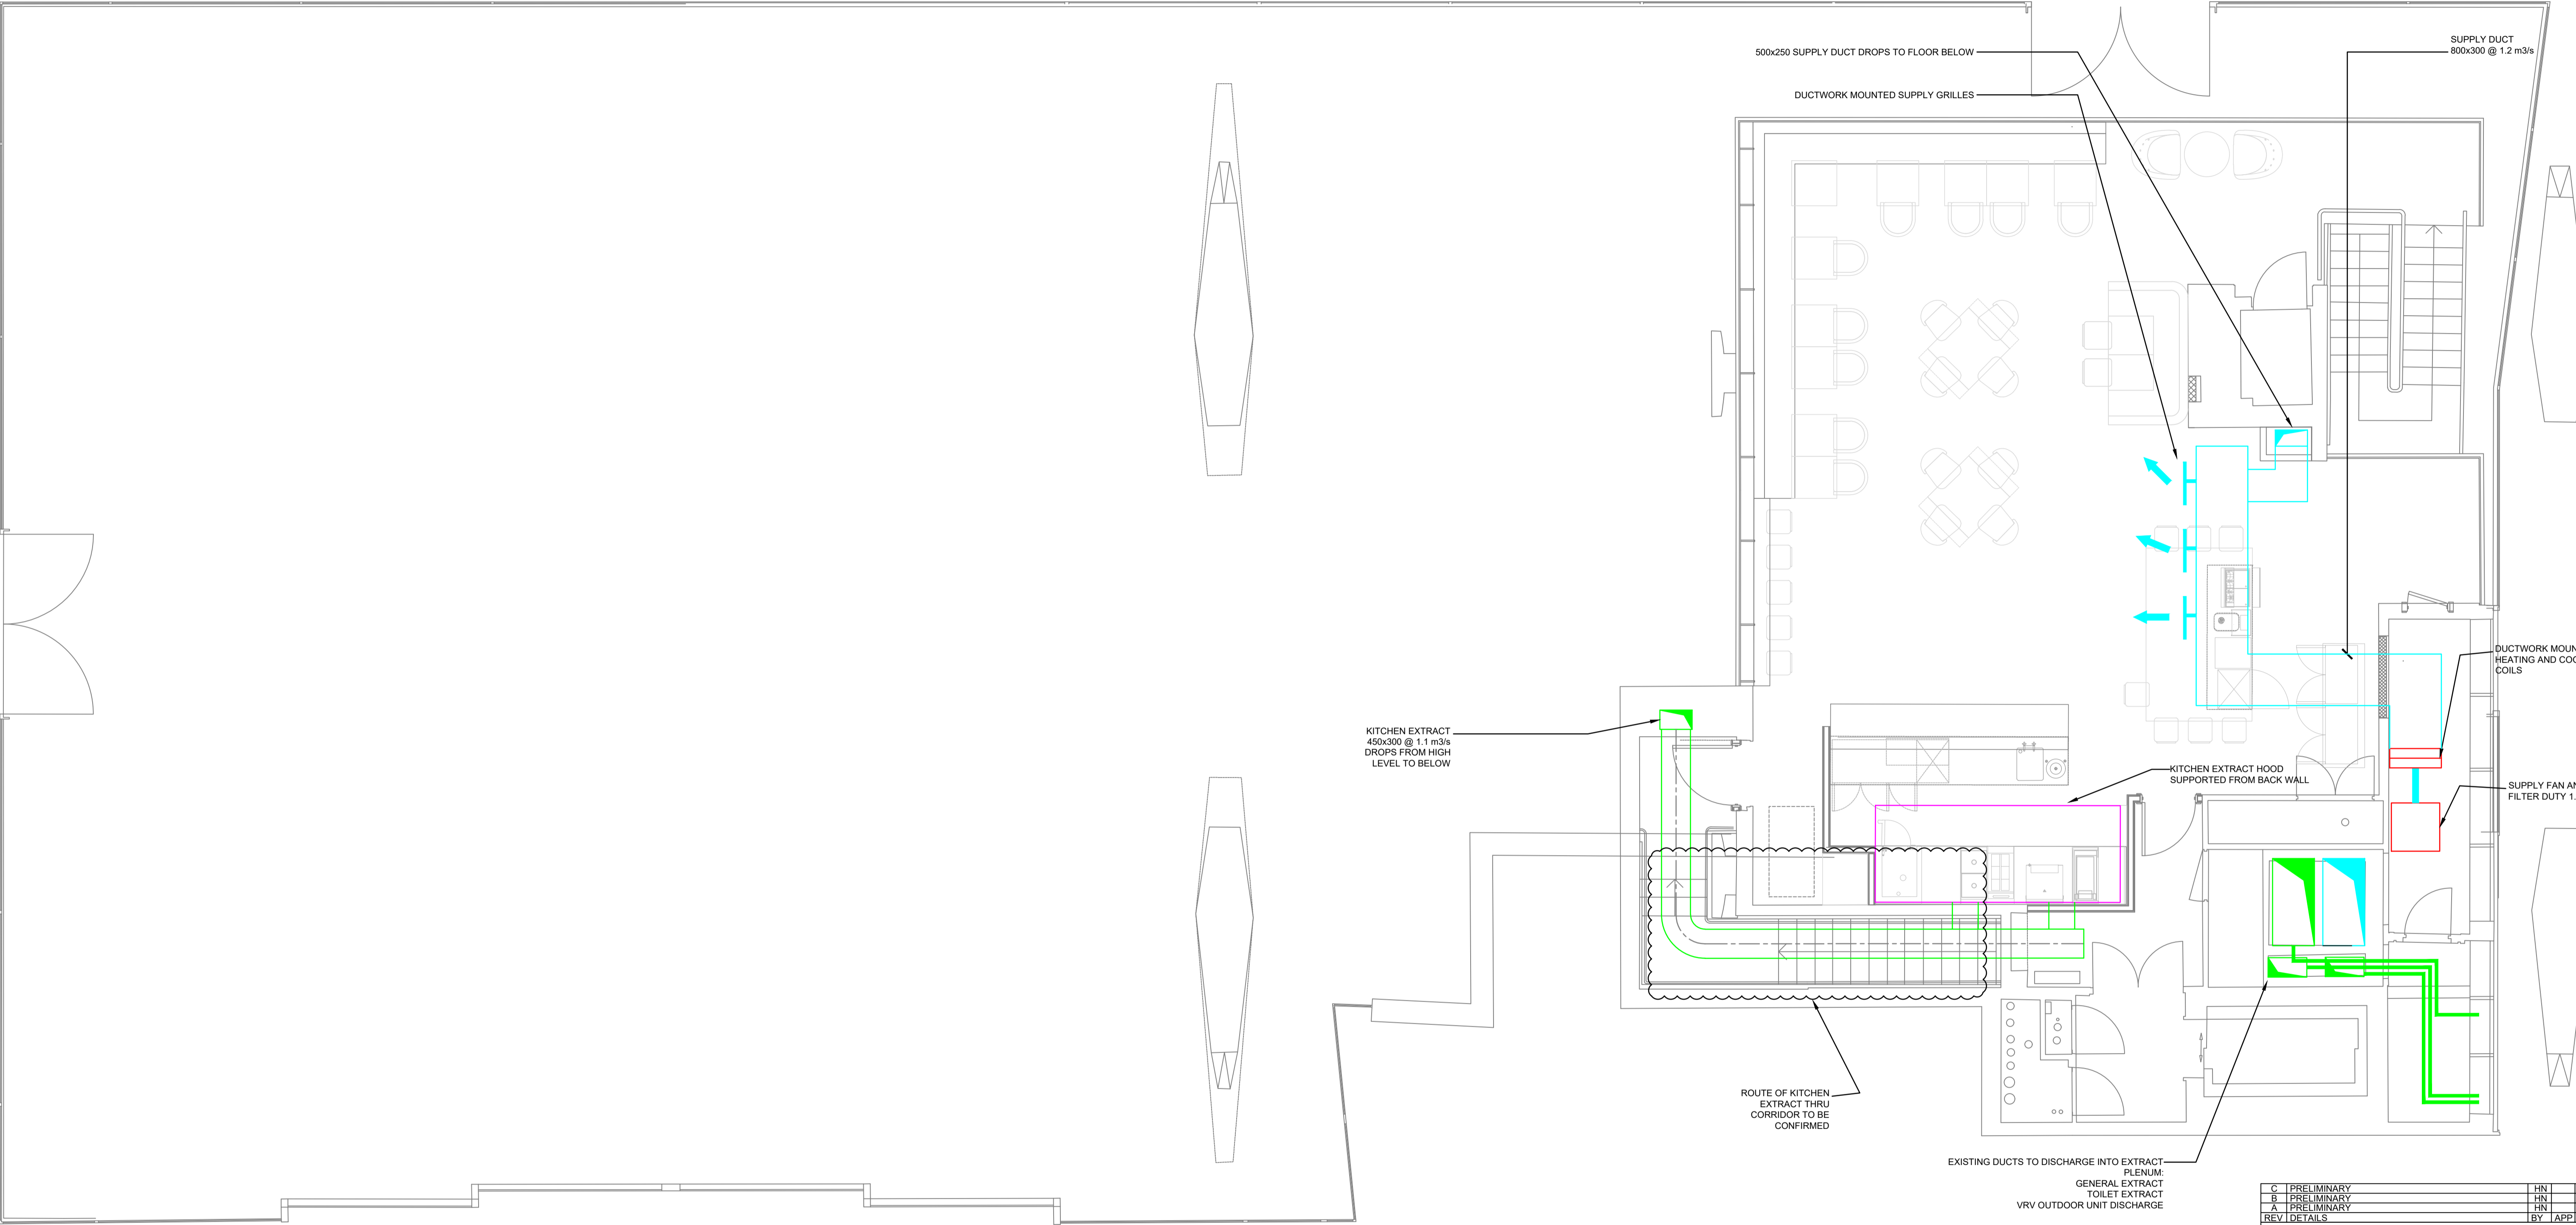

C	PRELIMINARY	HN	07/09/2018
B	PRELIMINARY	HN	04/09/2018
A	PRELIMINARY	HN	30/07/2018
REV	DETAILS	BY	DATE

CLIENT: STREAT MARKETS LTD

PROJECT: CENTRE POINT, LINK BUILDING W1

DRAWING TITLE: MEZZANINE LEVEL+1
AC & VENTILATION

DRAWN BY:	HN	APPROVED BY:	DATE:
PROJECT No.:	L2171	DRAWING No.:	M001
SCALE:	1:50		

