


Do Not Scale.
All Figured Dimensions To Be Checked On Site Prior To Construction.
All Copyright Reserved.

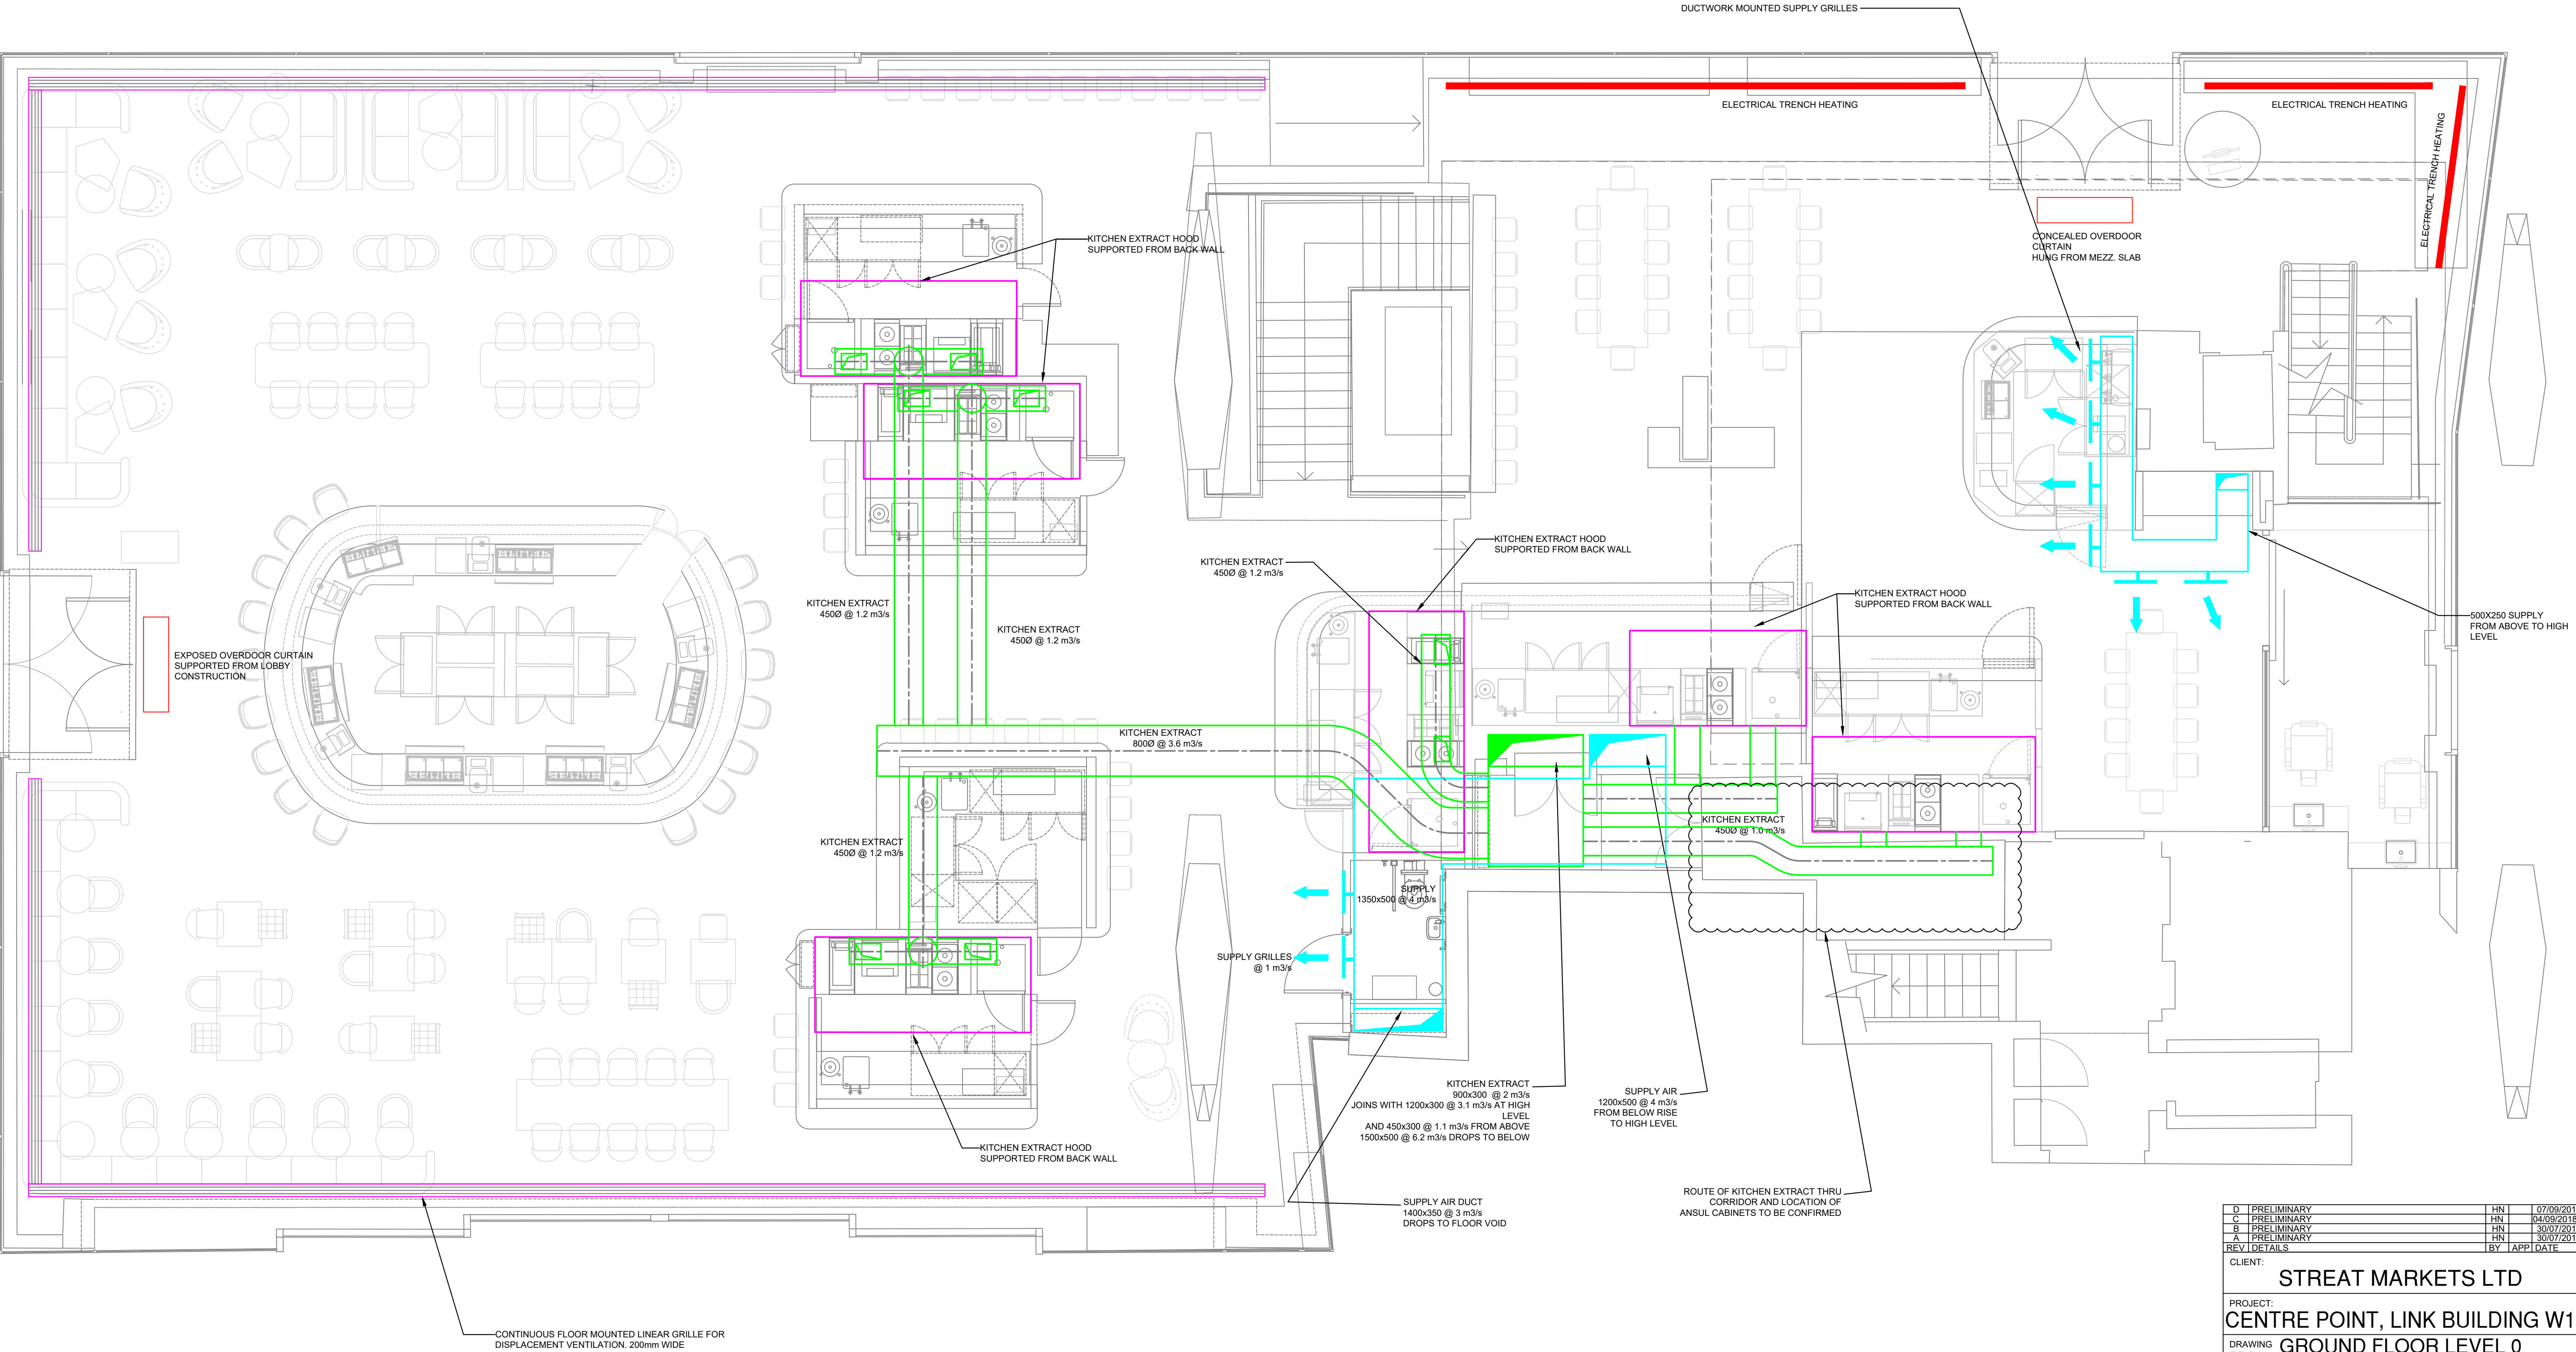

D	PRELIMINARY	HN	07/09/2017
C	PRELIMINARY	HN	04/09/2018
B	PRELIMINARY	HN	30/07/2018
A	PRELIMINARY	HN	30/07/2018
REV	DETAILS	BY	DATE

CLIENT: STREAT MARKETS LTD		
PROJECT: CENTRE POINT, LINK BUILDING W1		
DRAWING TITLE: GROUND FLOOR LEVEL 0 AC & VENTILATION		
DRAWN BY: H.NISIC	APPROVED BY:	DATE: 20/07/2018
PROJECT No.: L2171	DRAWING No.: M002	SCALE: 1:50

