


Do Not Scale.
All Figured Dimensions To Be Checked On Site Prior To Construction.
All Copyright Reserved.

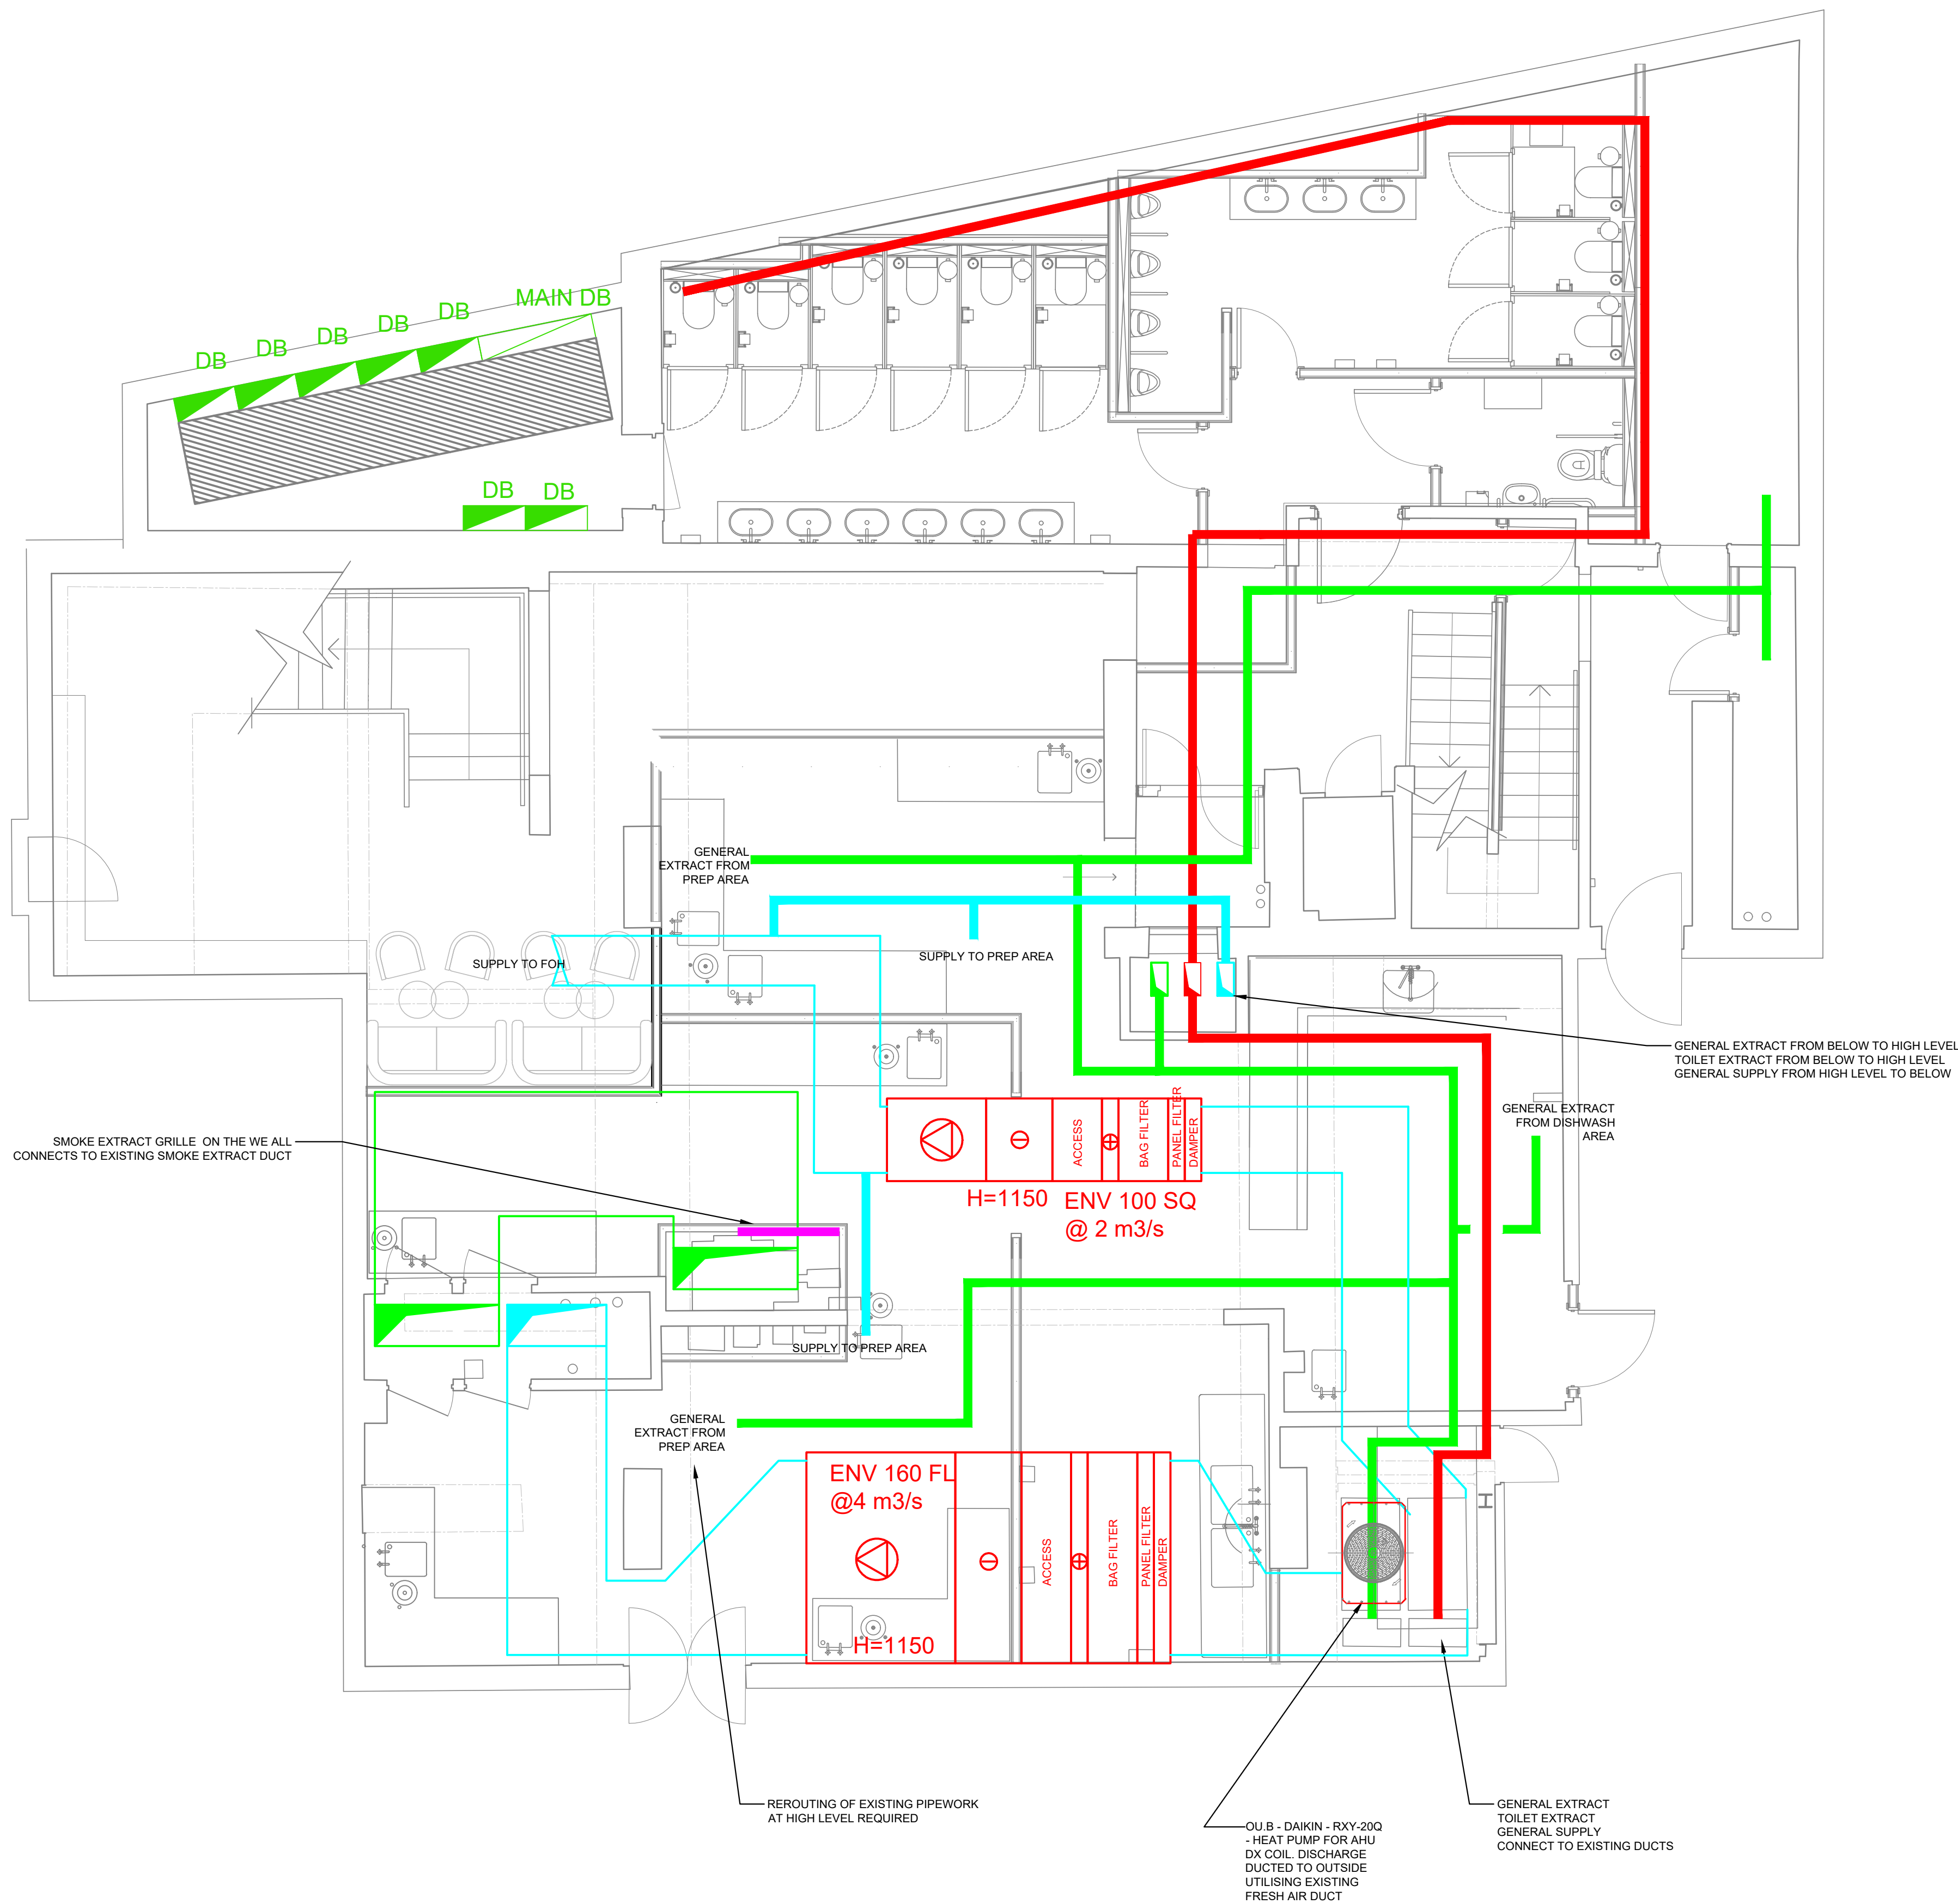

C	PRELIMINARY	HN	07/09/2018
B	PRELIMINARY	HN	04/08/2018
A	PRELIMINARY	HN	30/07/2017
REV	DETAILS	BY	APP DATE

CLIENT: **STREAT MARKETS LTD**

PROJECT: **CENTRE POINT, LINK BUILDING W1**

DRAWING TITLE: **BASEMENT LEVEL -1
AC & VENTILATION**

DRAWN BY: H.NISIC	APPROVED BY:	DATE: 20/07/2018
--------------------------	--------------	-------------------------

PROJECT No.: L2171	DRAWING No.: M003	SCALE: 1:50
---------------------------	--------------------------	--------------------

Unit 10, 10 Radlands Crescent, Lame, Co. Antrim, N.Ireland. BT40 1FF. Tel: +44(0) 2828 277
Global House, Ashley Avenue, Epsom, London, KT18 5AD. Tel: +44(0) 1372 253 207.
Web: www.lehding.co.uk Email: info@lehding.co.uk