

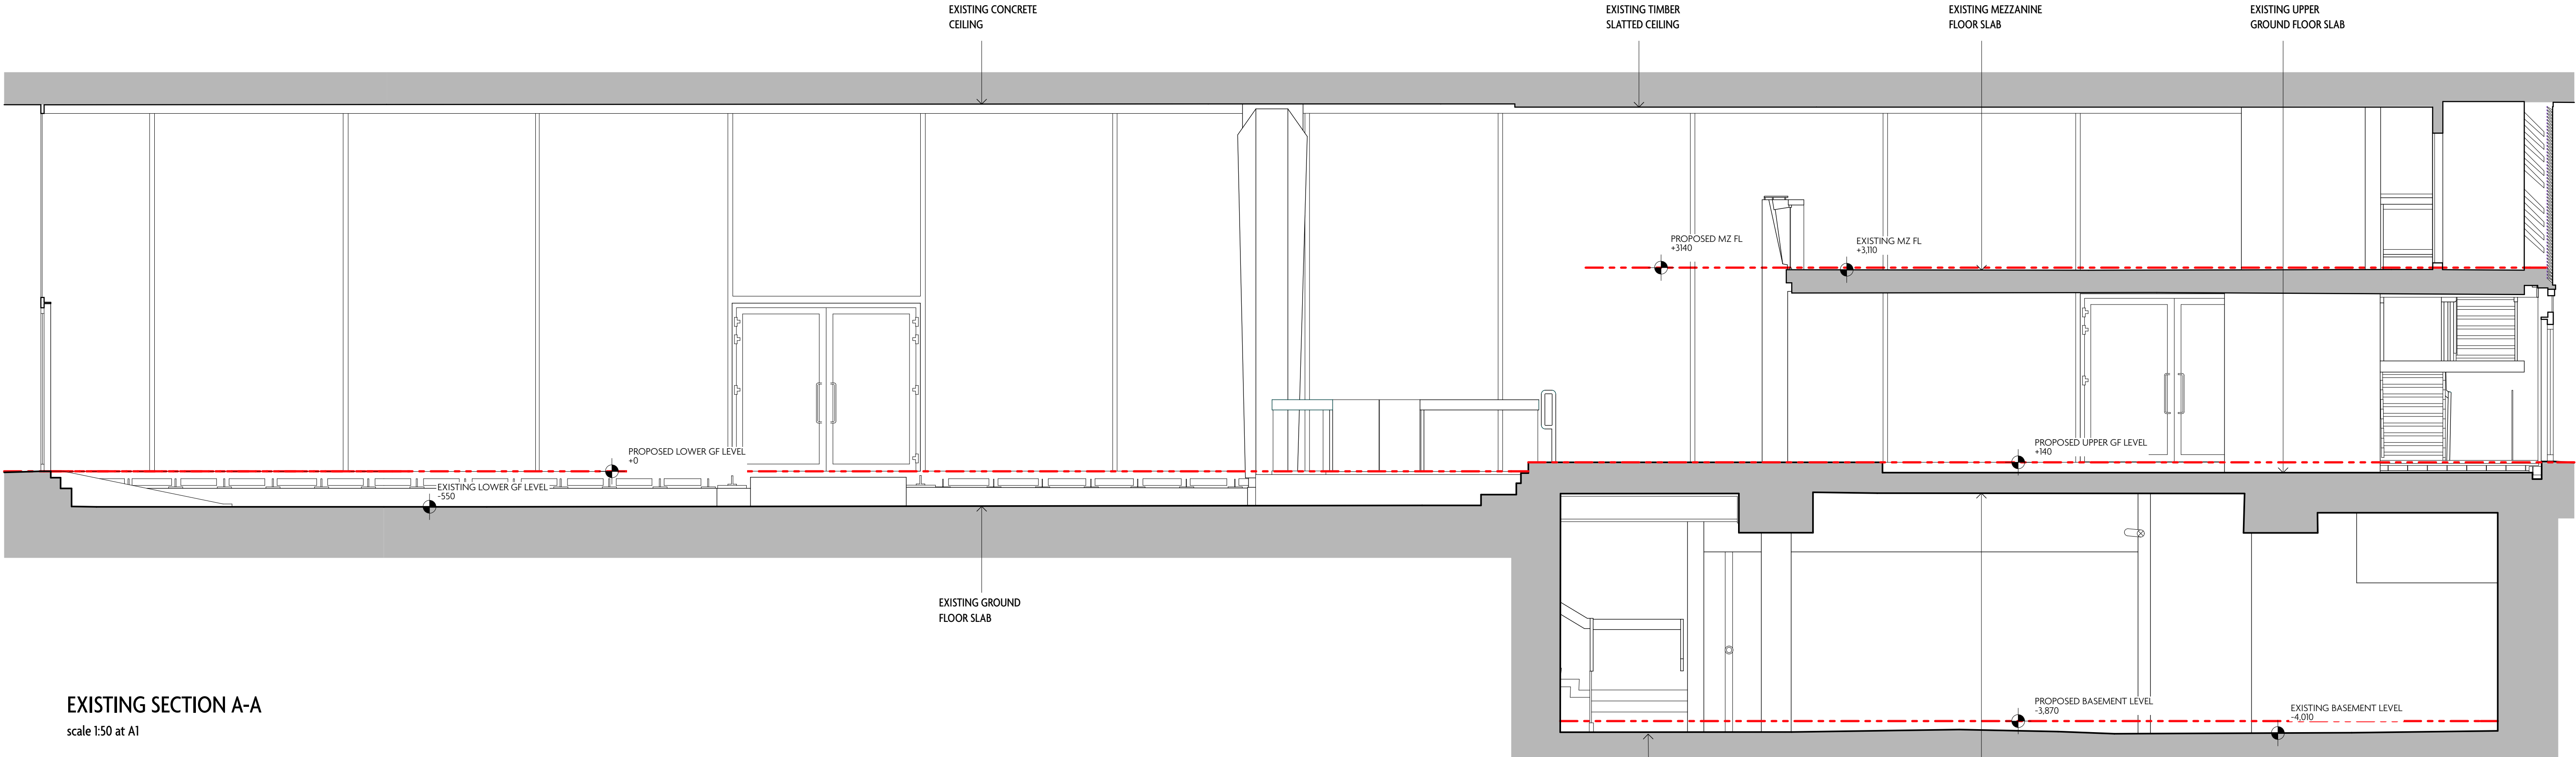


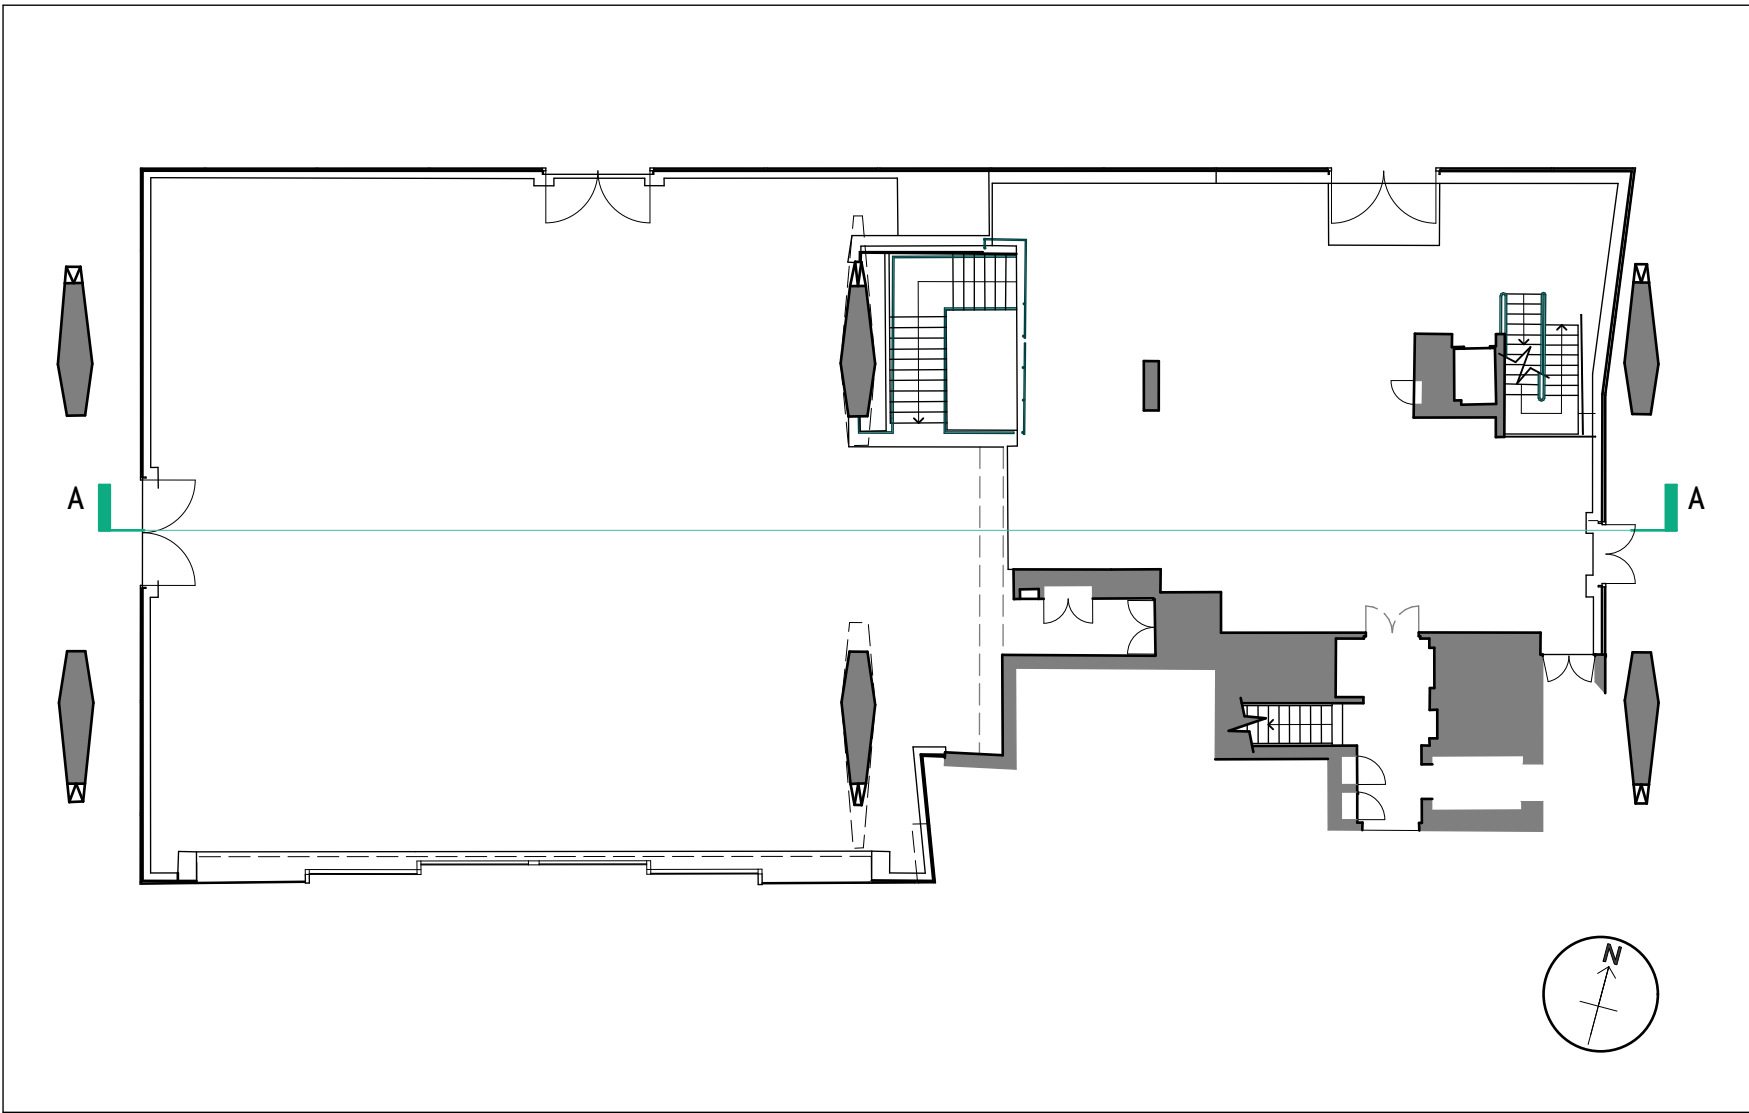

EXISTING SECTION A-A

scale 1:50 at A1

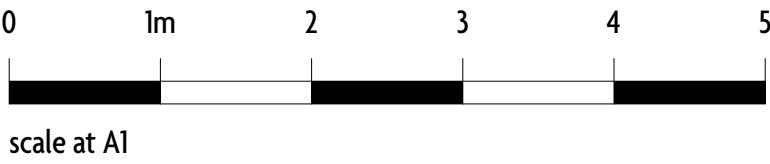

LOCATION PLAN

KEY:
--- PROPOSED NEW FLOOR LEVEL

NOTES

REV DATE REASON

REV DATE REASON

Macaulay
Sinclair

PROJECT Streat Markets Ltd, Centre Point Link Bldg, W1 PROJECT NO. 3735
TITLE Existing Section A-A (Planning)
SCALE 1:50 at A1 / 1:100 at A3 DRAWING NO. 01(08)
DATE 06/09/18 DRAWN BY LB