


NOTES

- THIS DRG TO BE READ IN CONJUNCTION WITH THE SPECIFICATION AND ALL RELEVANT ARCHITECT, ENGINEERS, SERVICES AND SPECIALIST DRAWINGS.
- REFER TO DRAWING No. G23744 / 0001 FOR GENERAL NOTES.

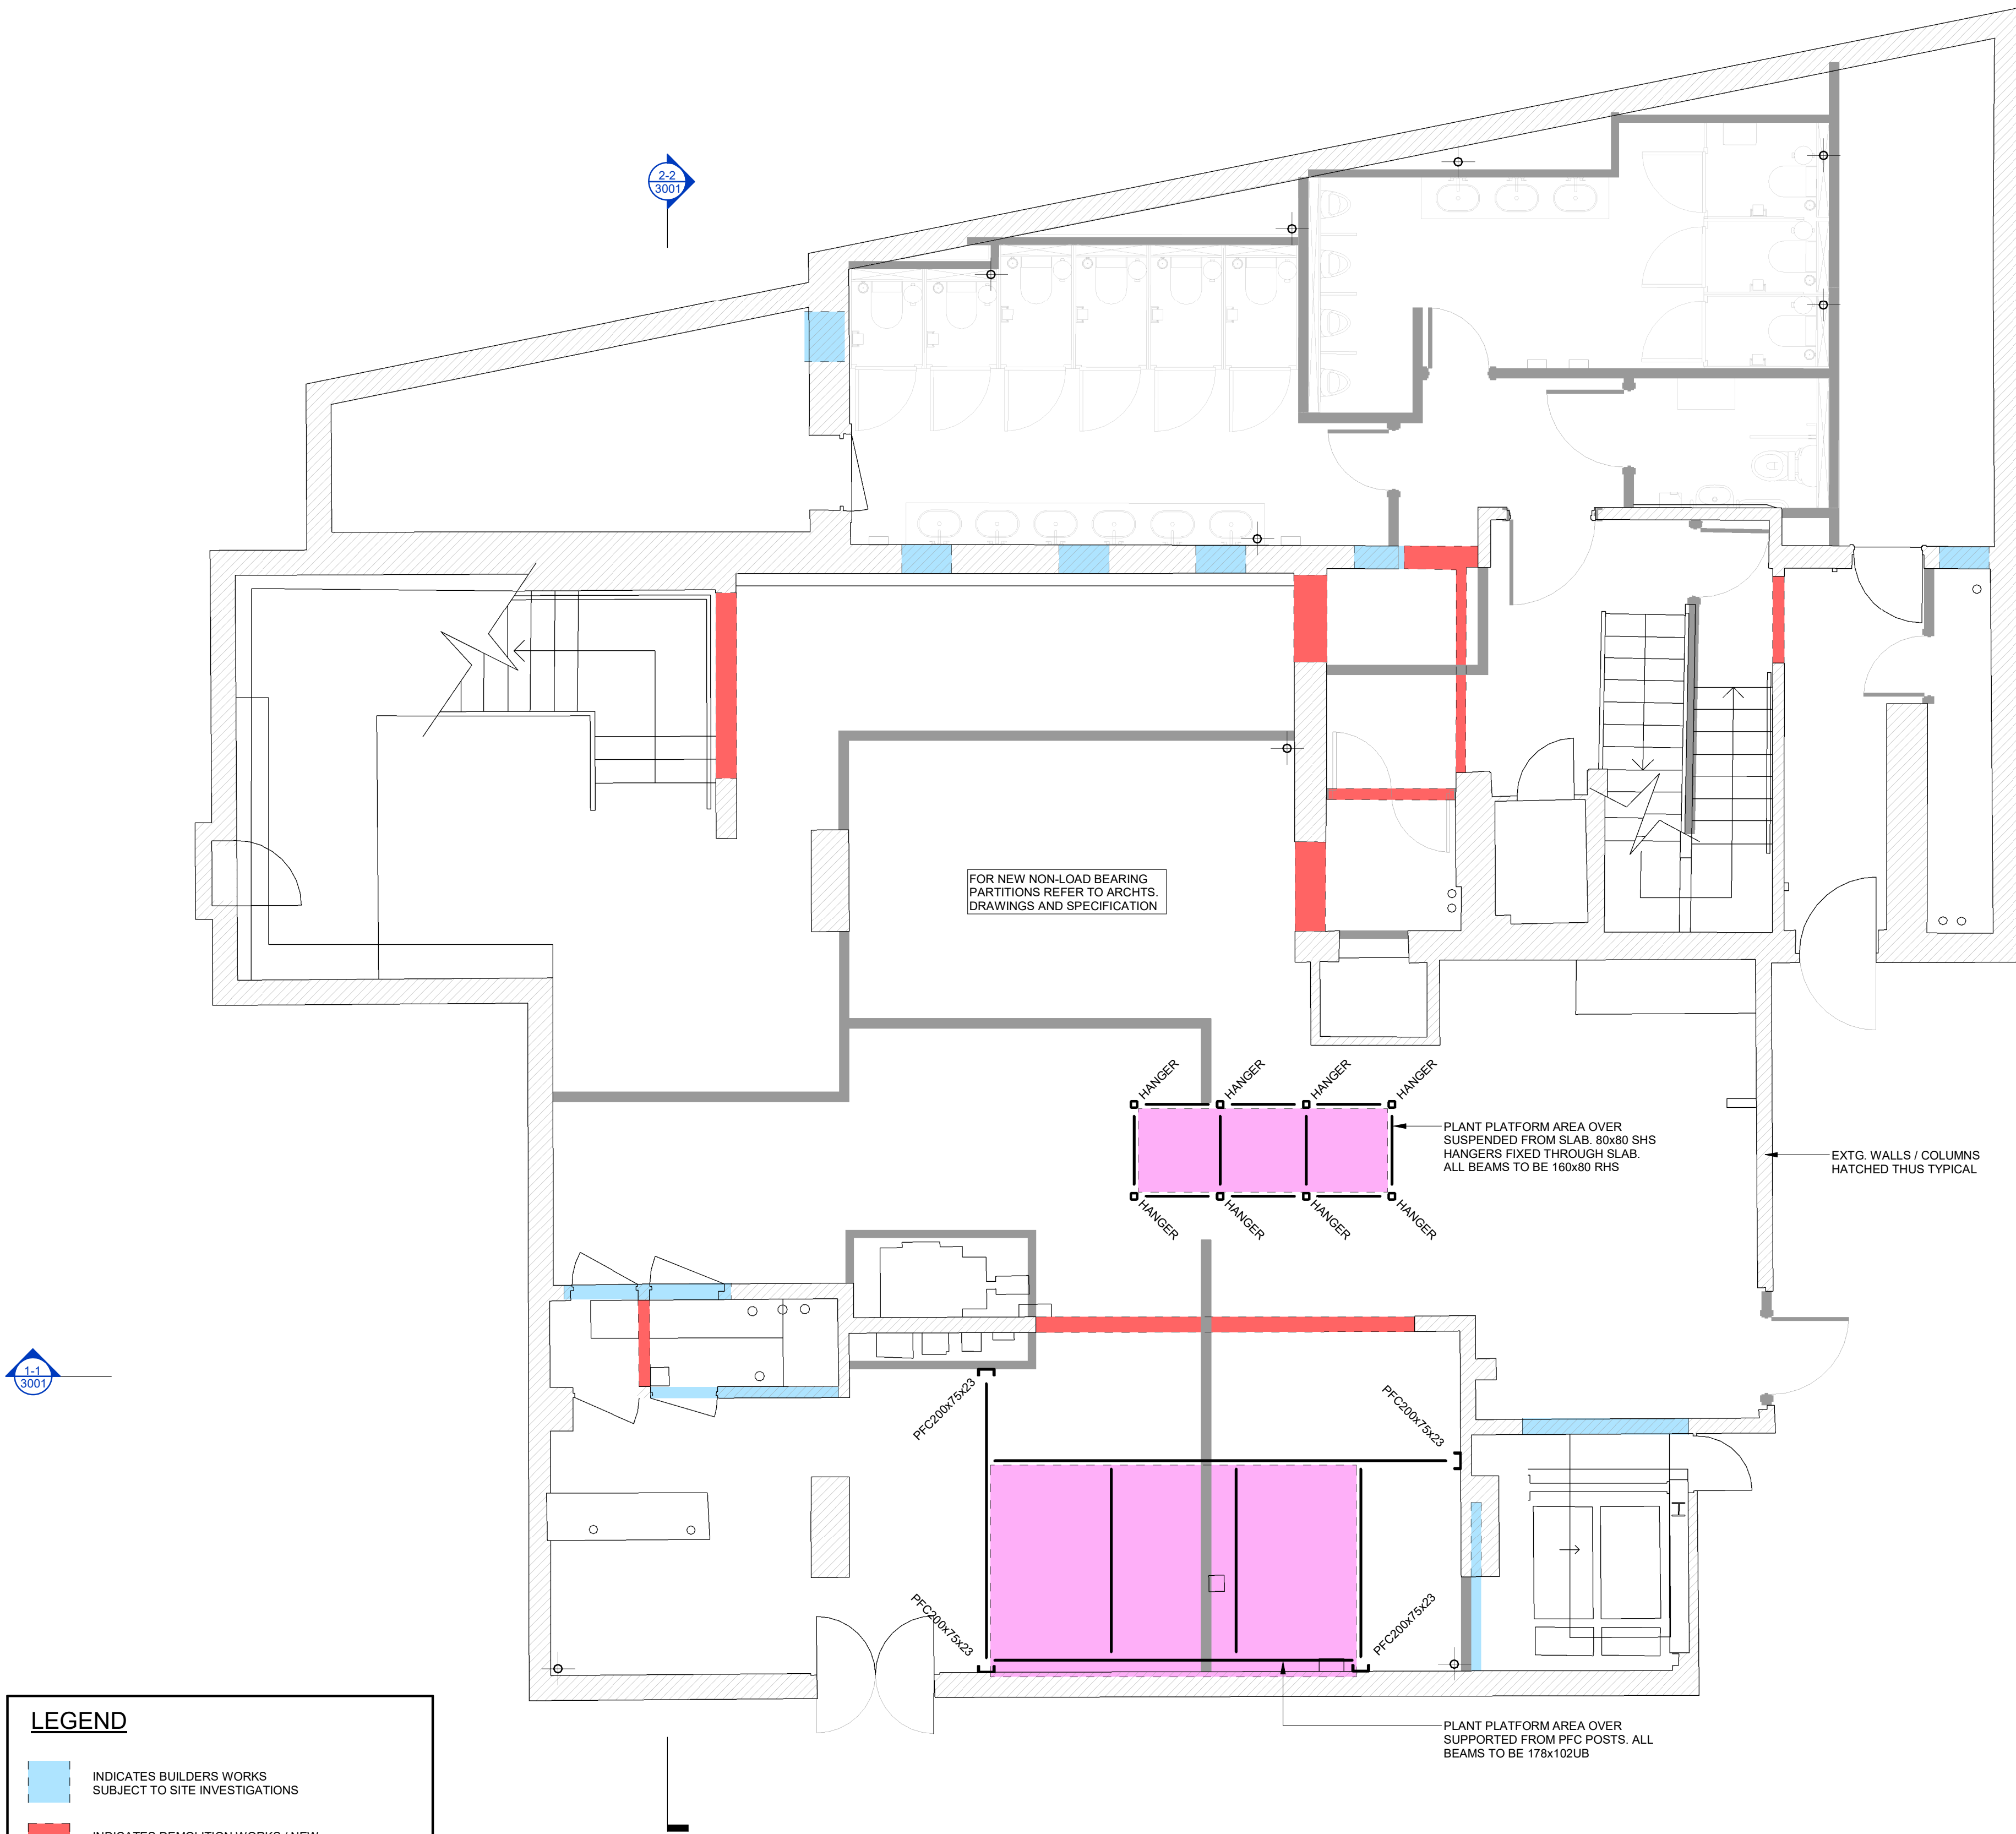

**LEGEND**

- INDICATES BUILDERS WORKS SUBJECT TO SITE INVESTIGATIONS
- INDICATES DEMOLITION WORKS / NEW OPENING SUBJECT TO SITE INVESTIGATION
- INDICATES AC UNITS, PLANT PLATFORM AT HIGH LEVEL LOCATION
- INDICATES LOCATION OF 50 / 100mm DIA HOLES FOR WASTE PIPE DROPS TO FLOOR BELOW
- FOR NEW NON-LOAD BEARING PARTITIONS REFER TO ARCHTS. DRAWINGS AND SPECIFICATION

P4	LEGEND REVISED	KL	13/09/18	MR
P3	ISSUED FOR PLANNING	KL	12/09/18	MR
P2	AMENDED AS CLOUDED	KL	04/09/18	MR
P1	PRELIMINARY ISSUE	KL	03/09/18	MR
Rev	Description	By	Date	Chkd

**THOMASONS**  
86 Epsom Road, Guildford, Surrey GU1 2BX Tel :01483 565 886

**THEATRE FOOD MARKET  
CENTRE POINT**

**BASEMENT (LEVEL -1)  
GENERAL ARRANGEMENT**

Status					
PRELIMINARY					
Project No.	Zone	Level	Role	Drawing No.	Revision
G23744	ZZ	XX	S	1011	P4
Scale	Drawn	Chkd	Passed	Date	Size
1:50	KL	MR		AUG 18	A1