


Do Not Scale.
All Figured Dimensions To Be Checked On Site Prior To Construction.
All Copyright Reserved.

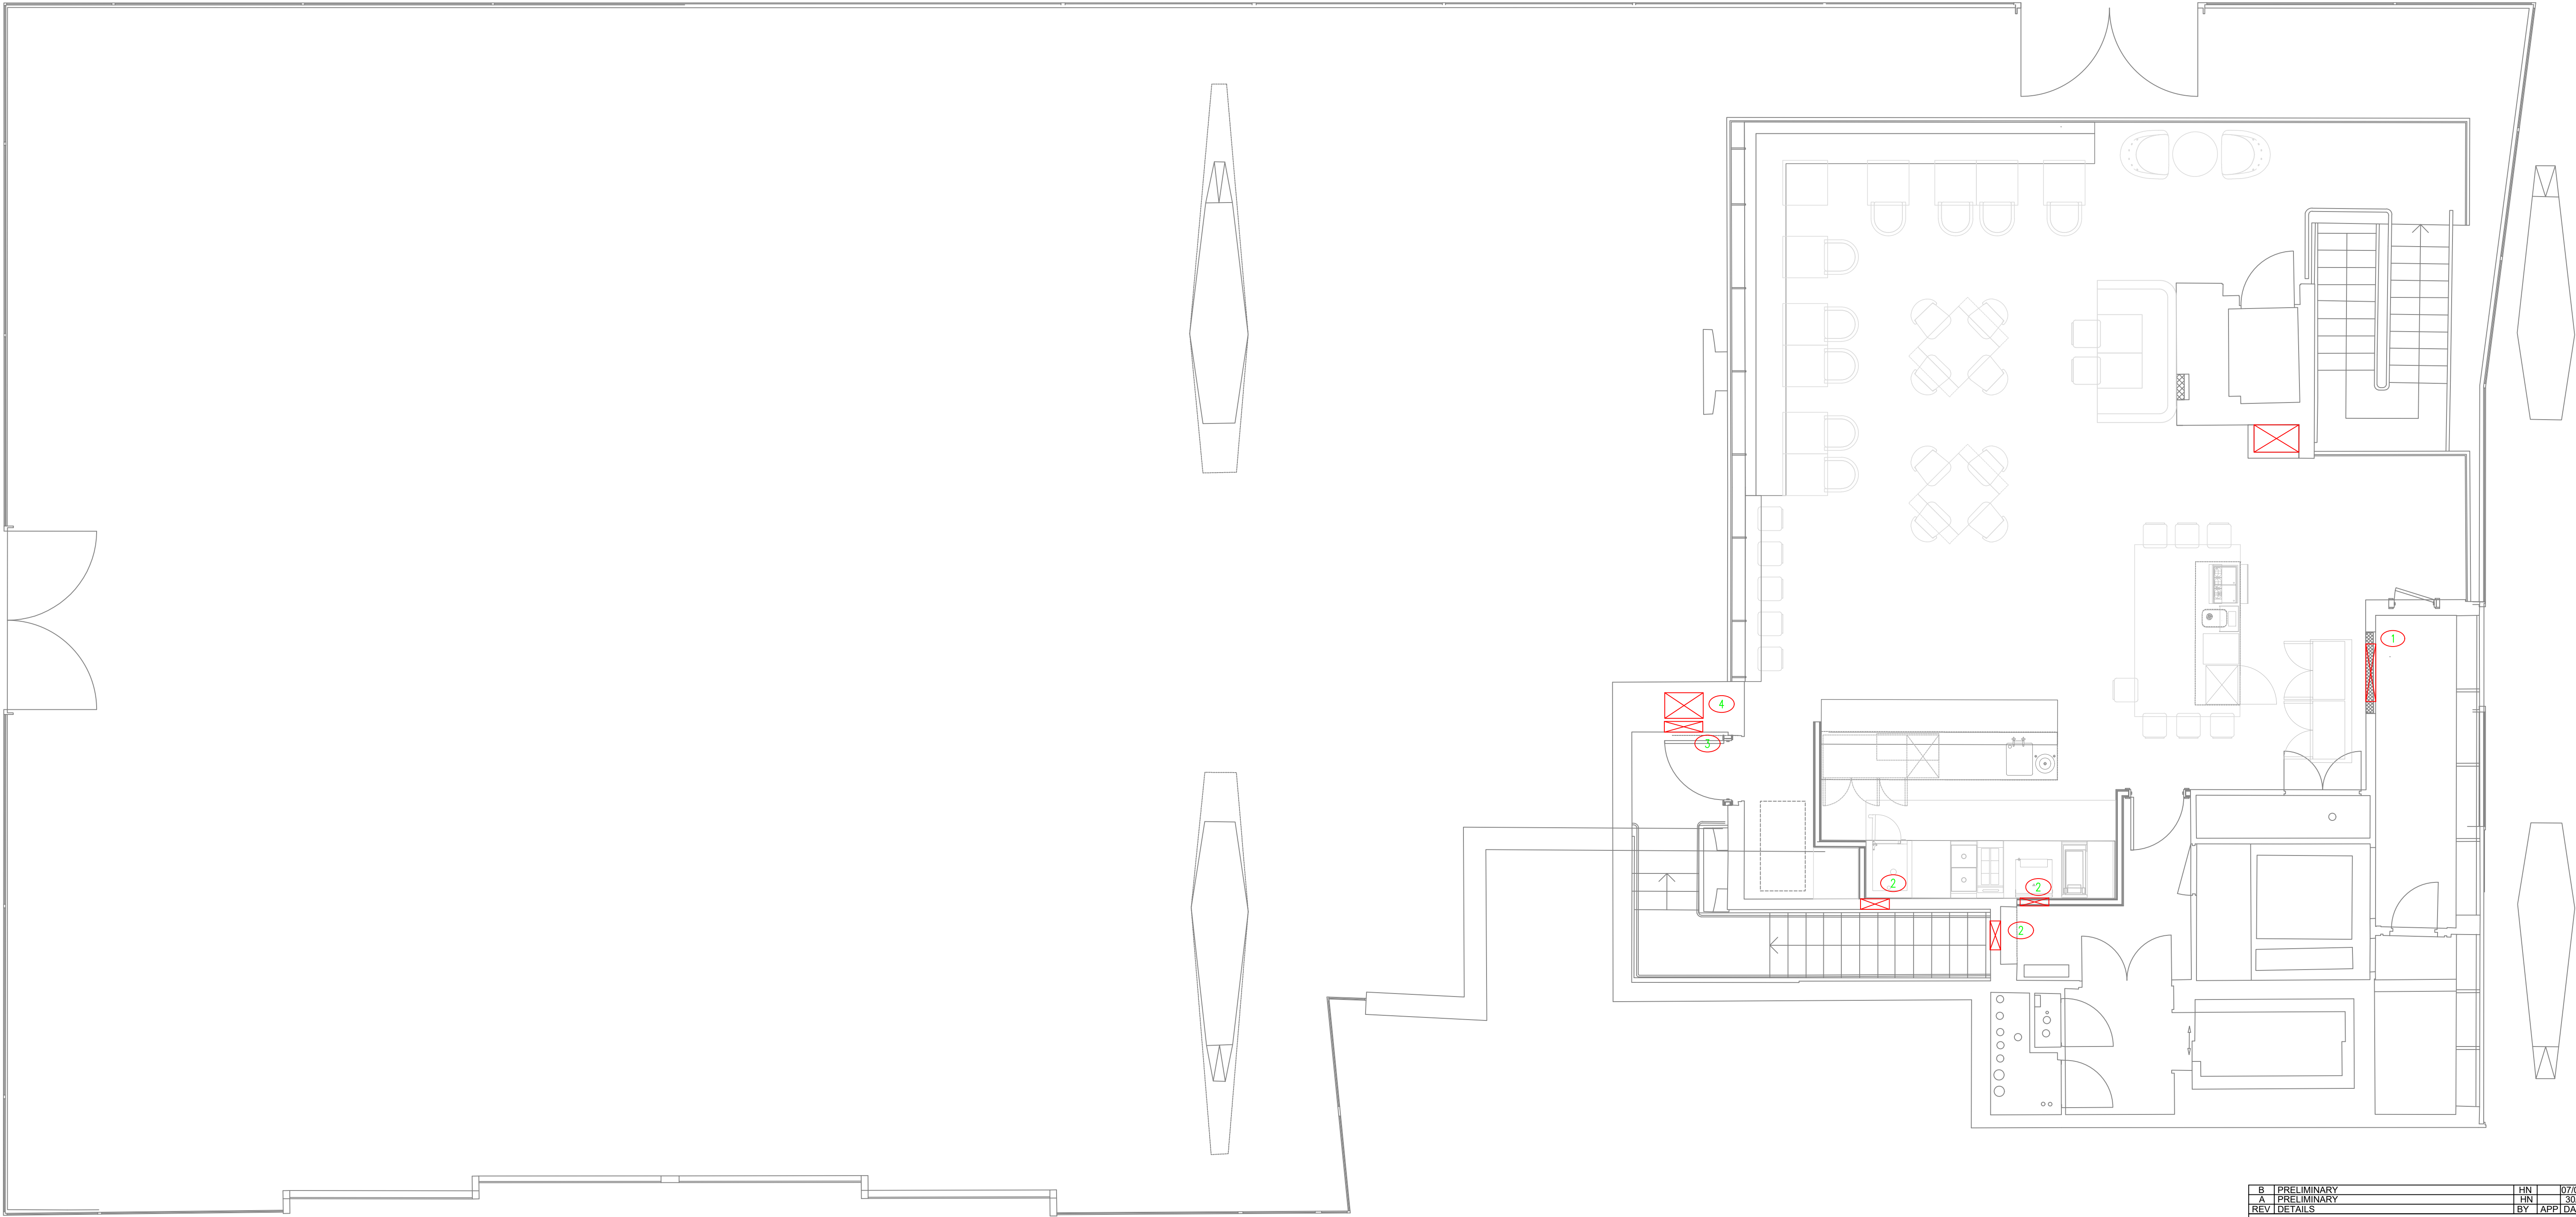

- 1 900x400 OPENING IN WALL AT HIGH LEVEL, FOR SUPPLY AIR DUCT
- 2 450x300 OPENING IN WALL AT HIGH LEVEL, FOR KITCHEN EXTRACT DUCT
- 3 500x350 OPENING IN WALL AT HIGH LEVEL, FOR KITCHEN EXTRACT DUCT
- 4 500x350 OPENING INFLOOR, FOR KITCHEN EXTRACT DUCT
- 5 700x450 OPENING IN FLOOR, FOR SUPPLY DUCT AND MISC. SERVICES

B	PRELIMINARY	HN	07/09/2018
A	PRELIMINARY	HN	30/07/2018
REV	DETAILS	BY	APPRO DATE

CLIENT: **STREAT MARKETS LTD**

PROJECT: **CENTRE POINT, LINK BUILDING W1**

DRAWING TITLE: **MEZZANINE LEVEL+1 BWIC**

DRAWN BY: HN	APPROVED BY: HN	DATE: JULY 2018
PROJECT No.: L2171	DRAWING No.: BW01	SCALE: 1:50

