


Do Not Scale.
All Figured Dimensions To Be Checked On Site Prior To Construction.
All Copyright Reserved.

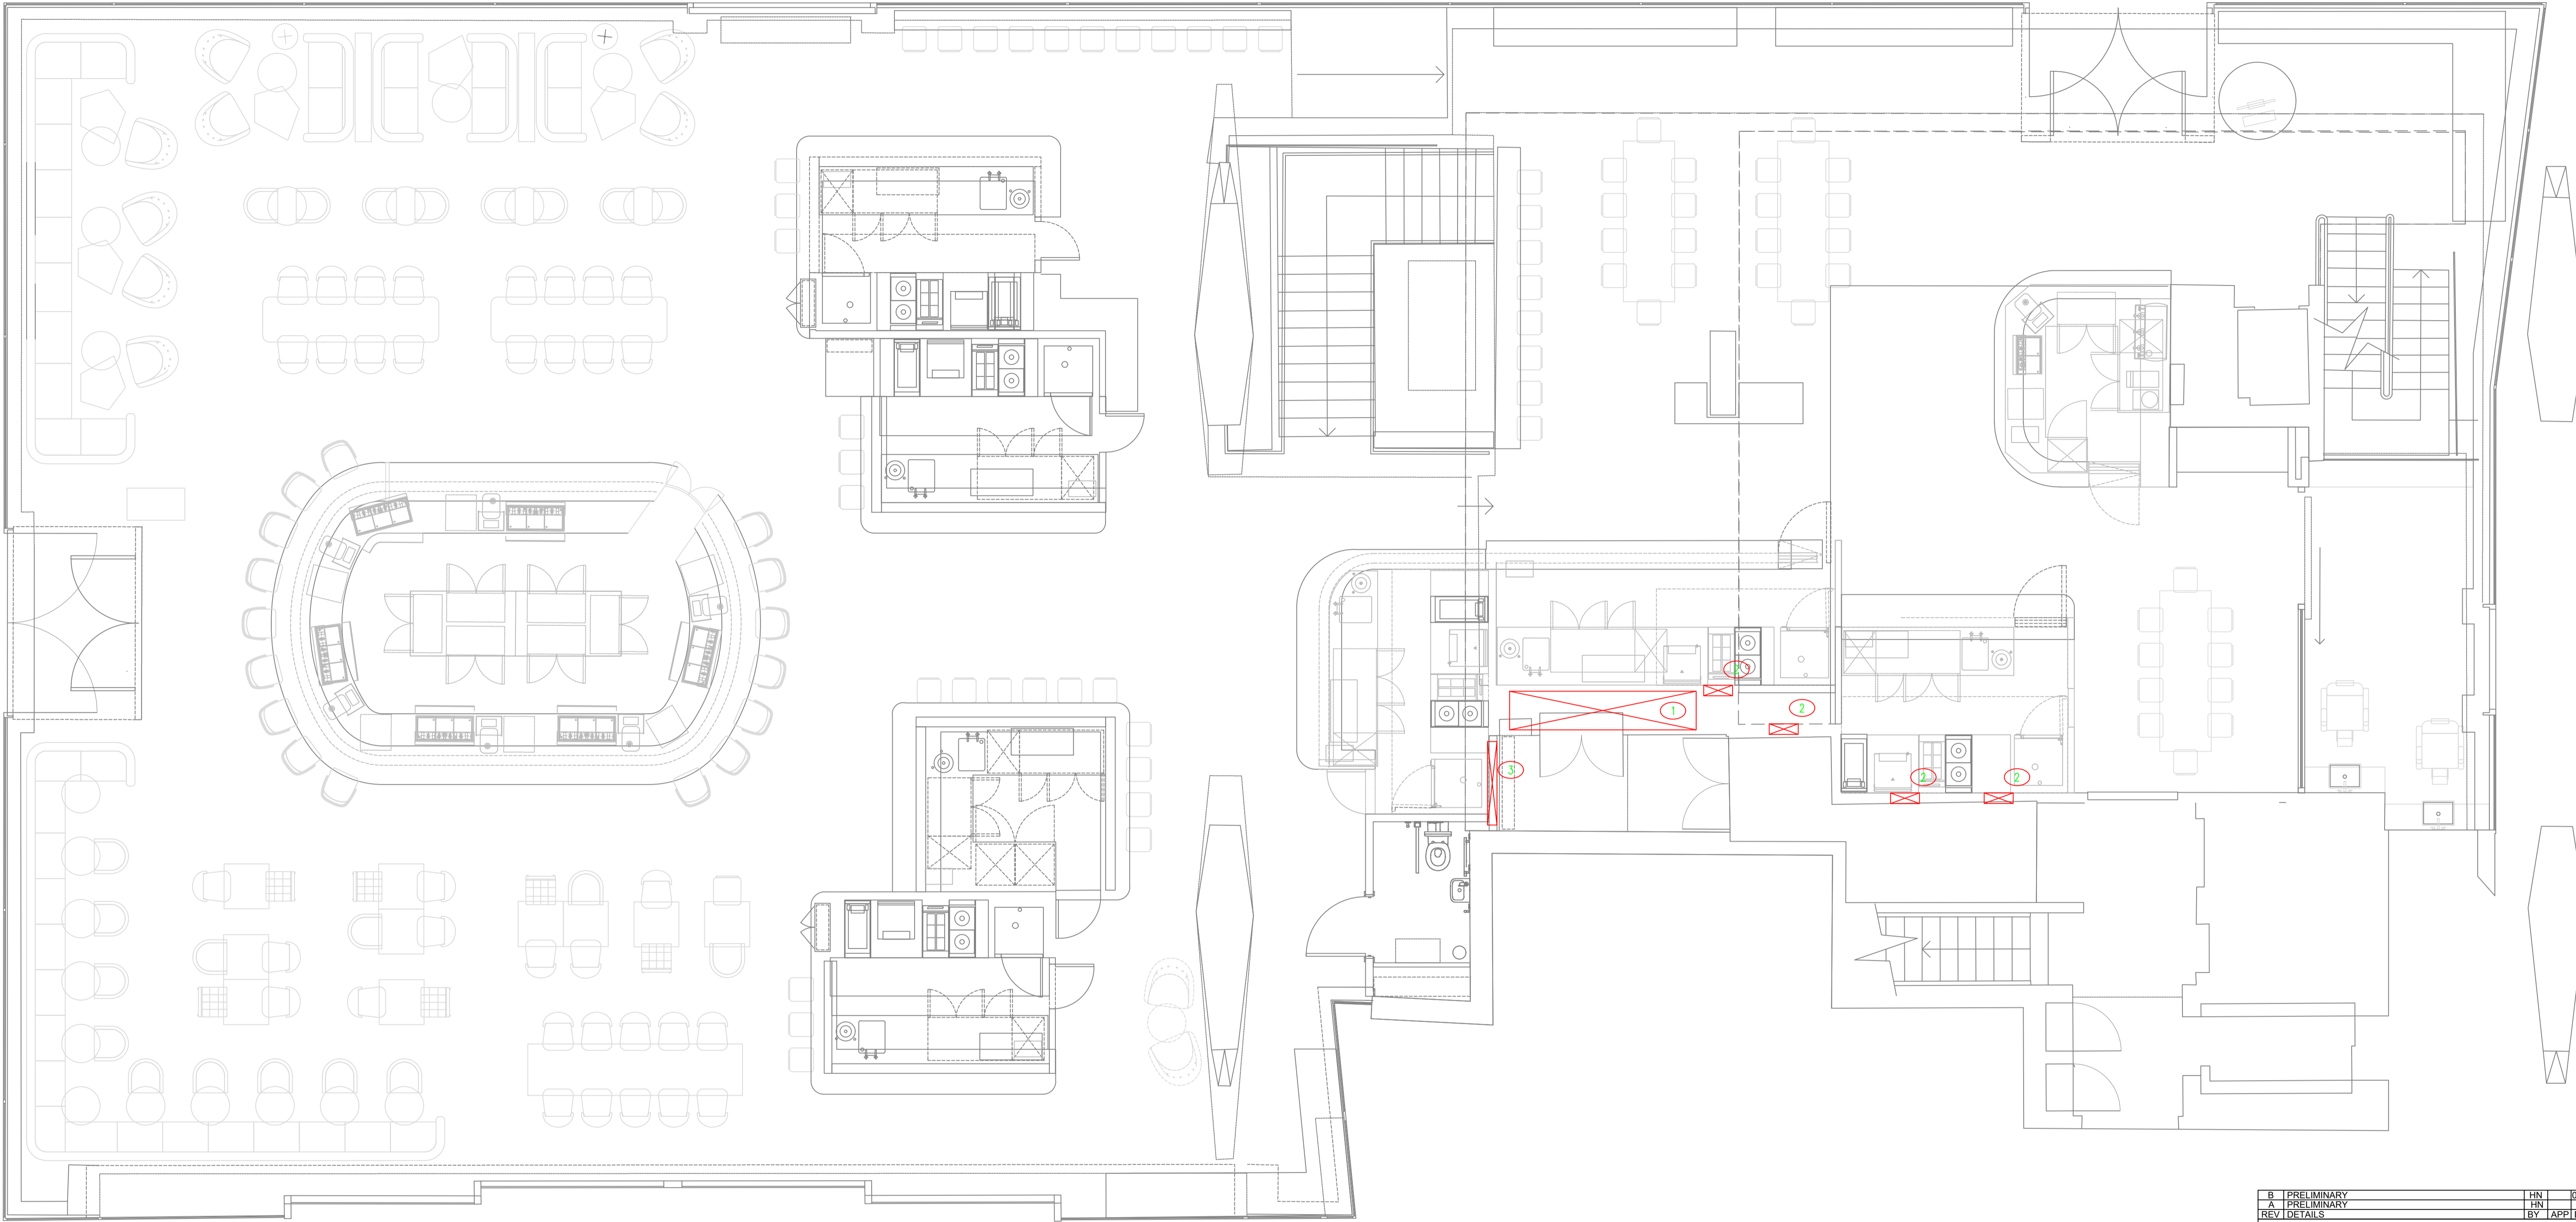

- ① 3000x600 OPENING IN FLOOR, FOR SUPPLY AIR DUCT AND KITCHEN EXTRACT DUCT
- ② 450x300 OPENING IN WALL AT HIGH LEVEL, FOR KITCHEN EXTRACT DUCT
- ③ 1300x600 OPENING IN WALL AT HIGH LEVEL, FOR SUPPLY AIR DUCT

B	PRELIMINARY	HN	07/09/2018
A	PRELIMINARY	HN	30/07/2018
REV	DETAILS	BY	APPRO DATE

CLIENT: **STREAT MARKETS LTD**

PROJECT: **CENTRE POINT, LINK BUILDING W1**

DRAWING TITLE: **GROUND FLOOR LEVEL 0 BWIC**

DRAWN BY: **H.NISIC** APPROVED BY: **H.NISIC** DATE: **20/07/2018**

PROJECT No.: **L2171** DRAWING No.: **BW02** SCALE: **1:50**

