

M

N

Q

DRAWING CONTINUED ON A-07-EVE-06

SEPARATE PLANNING APPLICATION

SIXTH FLOOR
34485

FIFTH FLOOR
30795

FOURTH FLOOR
27275

THIRD FLOOR
23755

SECOND FLOOR
20235


FIRST FLOOR
16715

GROUND FLOOR
13165







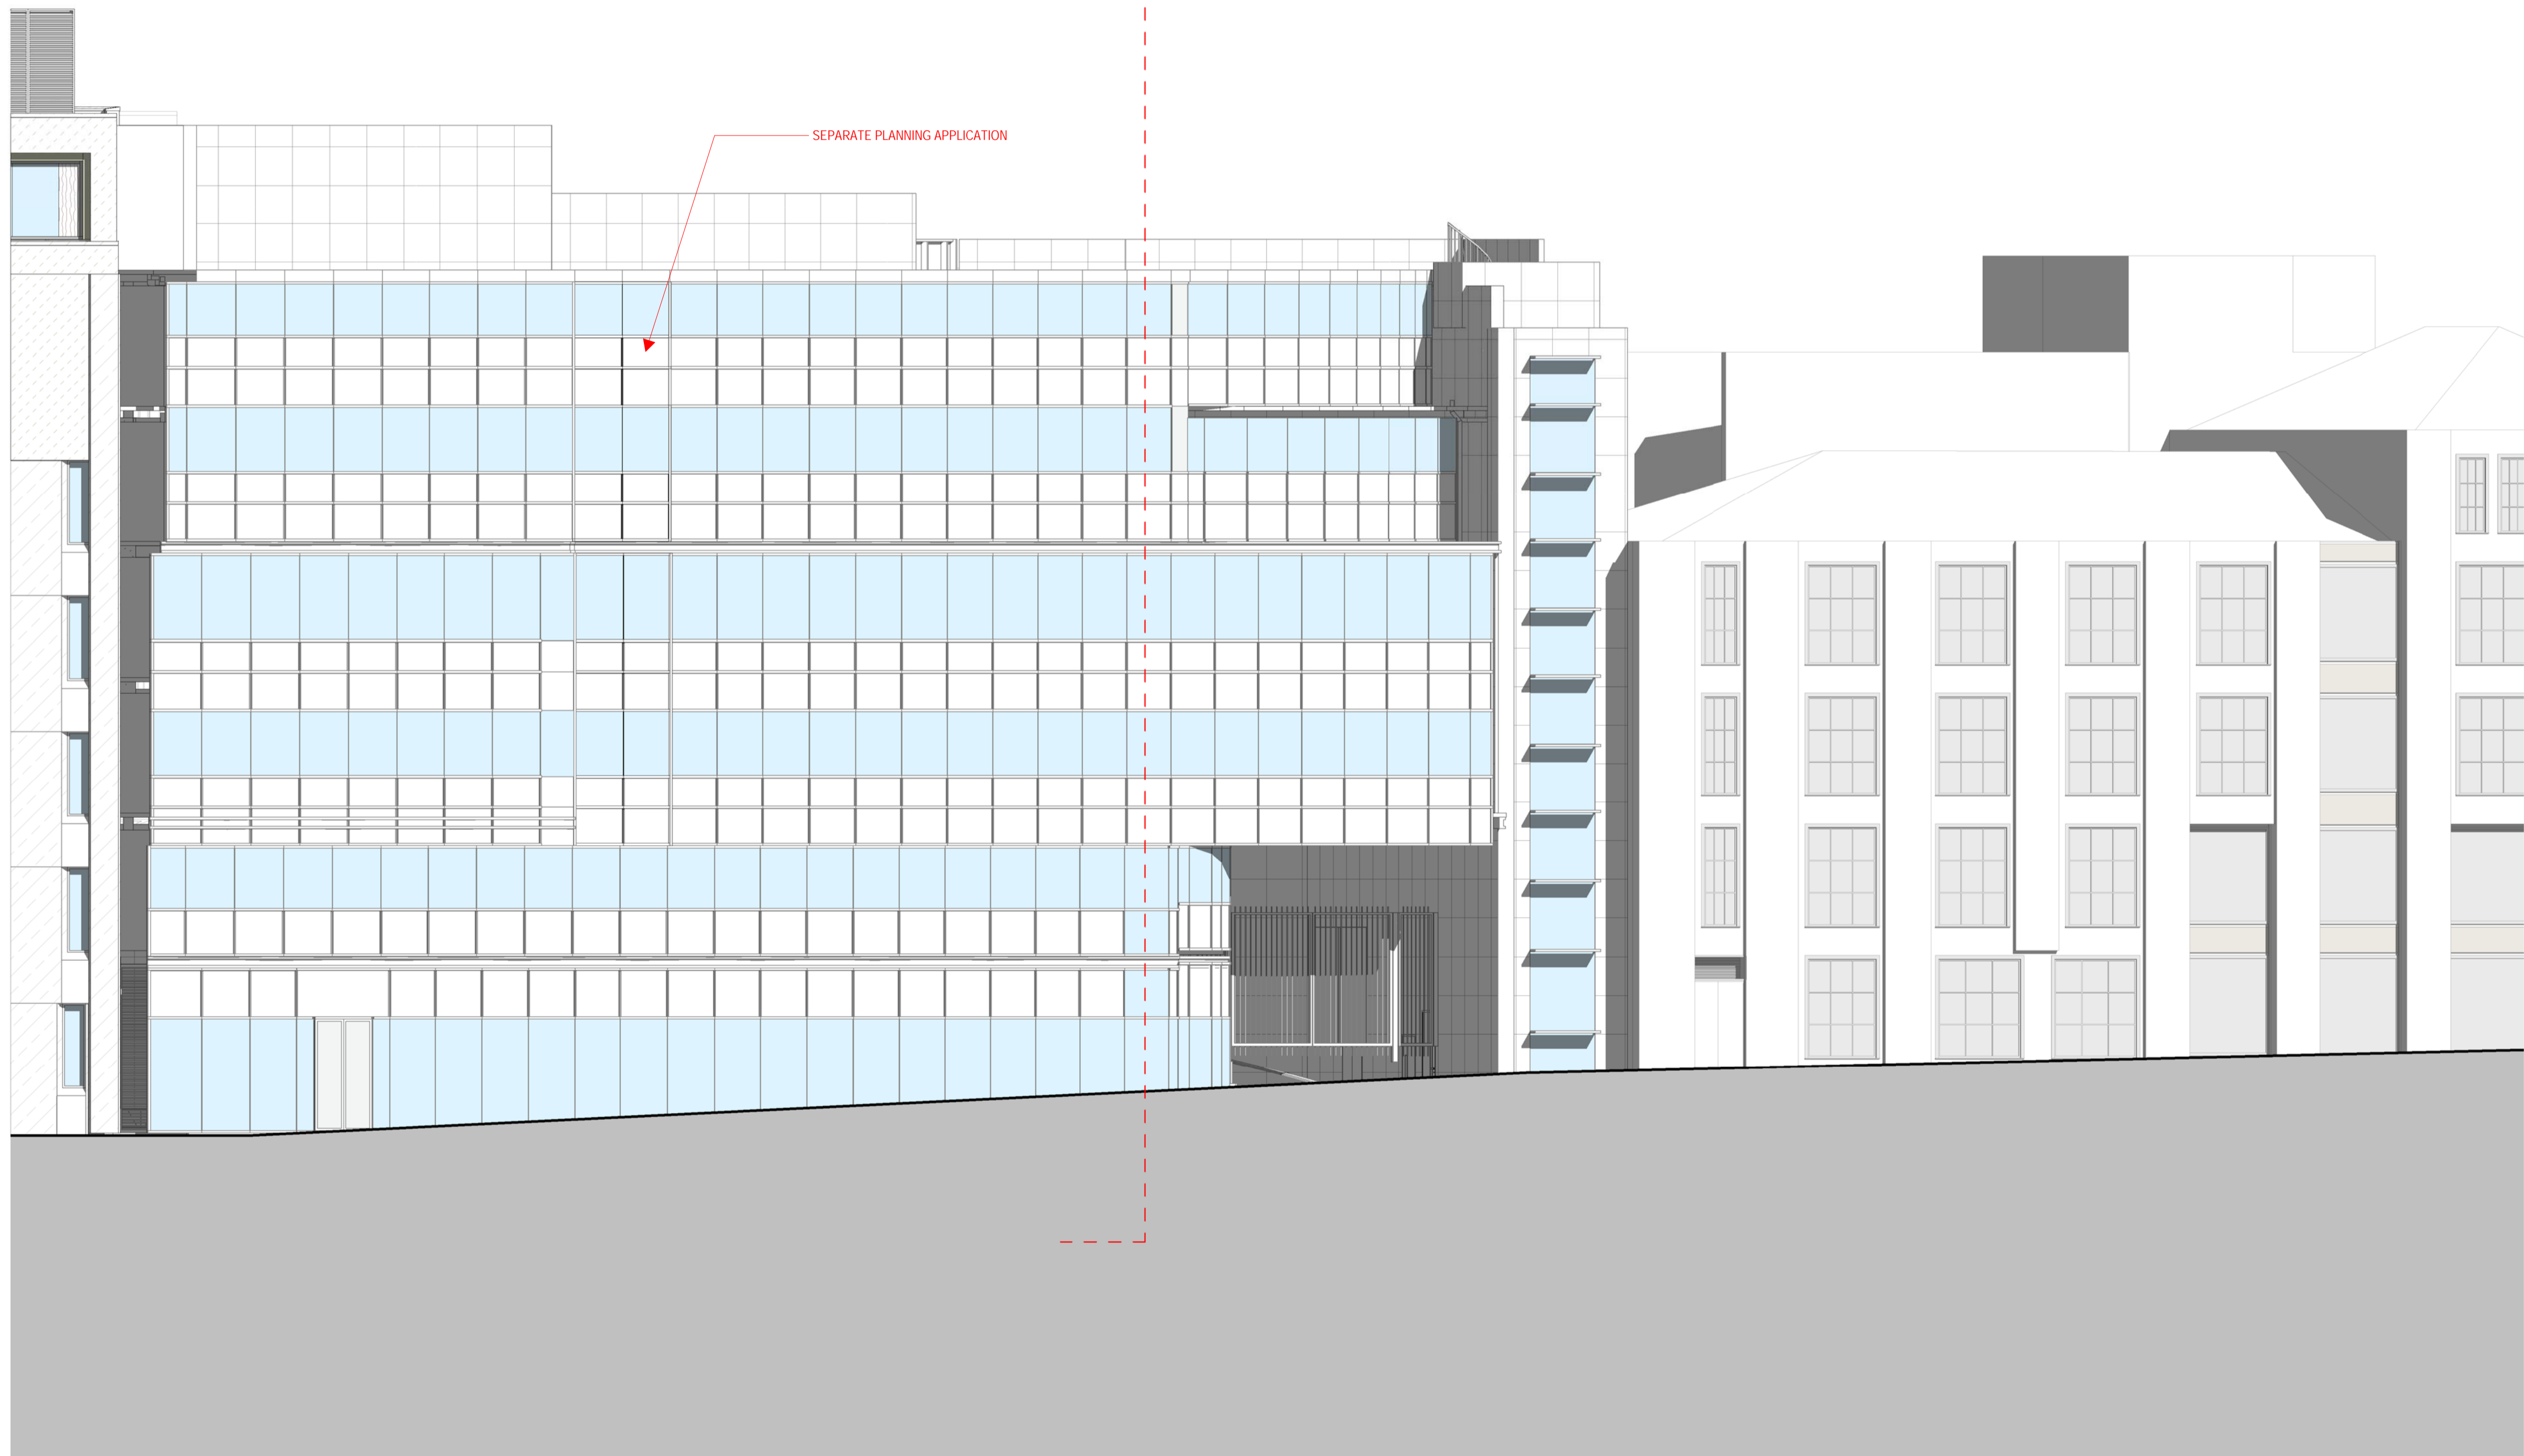





LOWER GROUND FLOOR
8423


BASEMENT
5265

LOWER BASEMENT
3185



MATERIAL KEY:

-  PORTLAND BOWERS ROACH STONE
-  PORTLAND BOWERS BASE BED STONE
-  GLAZING PANEL
-  TRANSLUCENT STONE PANEL
-  GRANITE
-  CERAMIC STONE
-  INSULATED RENDER
-  ANODIZED LOUVRES
-  PHOTOVOLTAIC CELL PANELS
-  PRIVACY FRIT
-  ANODIZED ALUMINIUM CLADDING COLOUR TBC
-  ANODIZED ALUMINIUM CLADDING COLOUR TBC

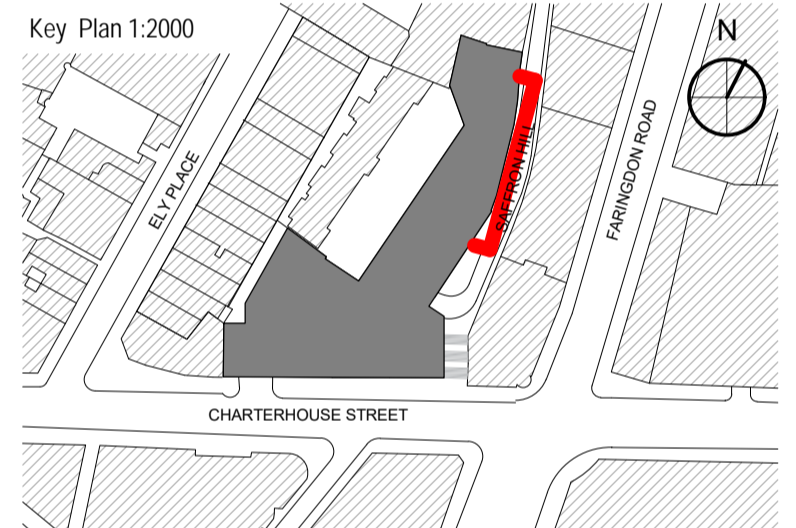

0 1 5 10m

DO NOT SCALE ANY DIMENSIONS OFF THIS DRAWING. ANY DISCREPANCIES BETWEEN THIS DRAWING AND OTHER INFORMATION ARE TO BE REFERRED TO MCM ARCHITECTURE LIMITED. WHERE THE DRAWING RELATES TO AN EXISTING BUILDING OR COMPLETED CONSTRUCTION THE CONTRACTOR IS RESPONSIBLE FOR CHECKING THAT THERE IS NO CONFLICT BETWEEN ACTUAL BUILDING DIMENSIONS AND DRAWING DIMENSIONS. IN THE EVENT OF DISCREPANCIES BETWEEN THIS DRAWING AND SUBCONTRACTOR'S APPROVED WORKING DRAWINGS FOR RELEVANT BUILDING COMPONENTS, THE SUBCONTRACTOR'S DRAWING SHALL TAKE PRECEDENCE. ANY CONFLICTS ARISING OUT OF INFORMATION AS NOTED ABOVE MUST BE REPORTED IMMEDIATELY TO MCM ARCHITECTURE LIMITED. THIS DRAWING IS THE COPYRIGHT OF MCM ARCHITECTURE LIMITED. ALL DIMENSIONS ARE IN MILLIMETRES UNLESS OTHERWISE STATED.

P02	03.11.17	ISSUED FOR PLANNING	SP
P01	10.08.17	ISSUED FOR PLANNING	CS
REV	DATE	PURPOSE OF ISSUE	

CLIENT | AA & DB

PROJECT | 17 CHARTERHOUSE ST.

DRAWING | PROPOSED SAFFRON HILL ELEVATION (SHEET 2)

SCALE | 1:100 @A1
1:200 @A3

DRAWN | CS

CHECKED | NA

STATUS | PRELIMINARY
 TENDER
 CONSTRUCTION
 AS BUILT

DRAWING NO.	P17-059	A-07-EVE-06	P02
proj.	role	series	floor/type

MCM
MCM Architecture Limited
71 Hopton Street London SE1 9LR

T 020 7902 0900
www.mcm-uk.com