


MATERIAL KEY:

- PORTLAND BOWERS ROACH STONE
- JURA STONE
- GLAZING PANEL
- TRANSLUCENT STONE PANEL
- GRANITE
- CERAMIC STONE
- INSULATED RENDER
- ANODIZED LOUVRES
- PRIVACY FRIT
- ANODIZED ALUMINIUM CLADDING COLOUR TBC
- ANODIZED ALUMINIUM CLADDING COLOUR TBC
- SITE BOUNDARY

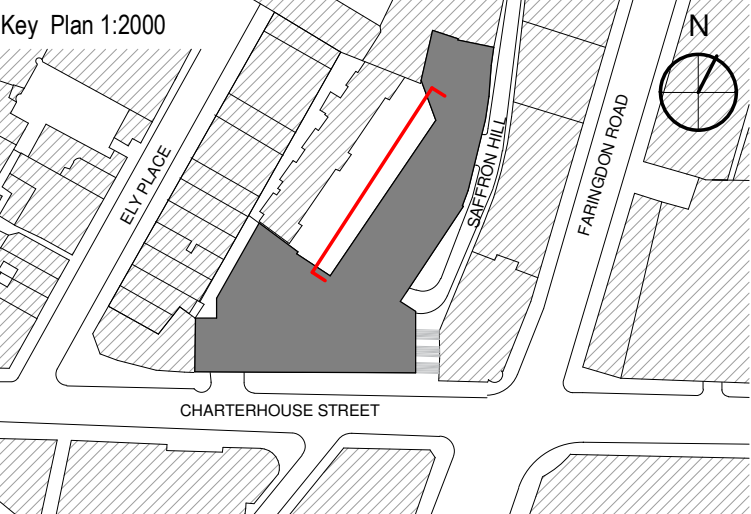

CDM REGULATION			
HAZARDS	DATE ADDED	DATE MITIGATED	RISK ASSESSMENT DATE
P3 16.08.18 ISSUED FOR PLANNING SR			
P2 03.11.17 ISSUED FOR PLANNING SP			
P1 10.08.17 ISSUED FOR PLANNING CS			
REV DATE PURPOSE OF ISSUE			

1 Proposed West Courtyard Elevation
1 : 100

CLIENT	AA & DB		
PROJECT	17 CHARTERHOUSE ST.		
DRAWING	PROPOSED WEST COURTYARD ELEVATION		
SCALE	1: 100 @A1 1: 200 @A3	STATUS	<input checked="" type="checkbox"/> PRELIMINARY <input type="checkbox"/> TENDER <input type="checkbox"/> CONSTRUCTION <input type="checkbox"/> AS BUILT
DRAWN	AD		
CHECKED	SR		
DRAWING NO.	P17-059	A-07-EVE-07	P3
MCM MCM Architecture Limited 71 Hopton Street London SE1 9LR T 020 7902 0900 www.mcm-uk.com			